


USED CHANGES TO THE EXTERNAL ENVELOPE OF THE BUILDING


USED CHILDCARE FACILITY OUTLINED IN GREEN

GROSS FLOOR AREA = 106.8 Sq.m


EXISTING FLOOR PLAN

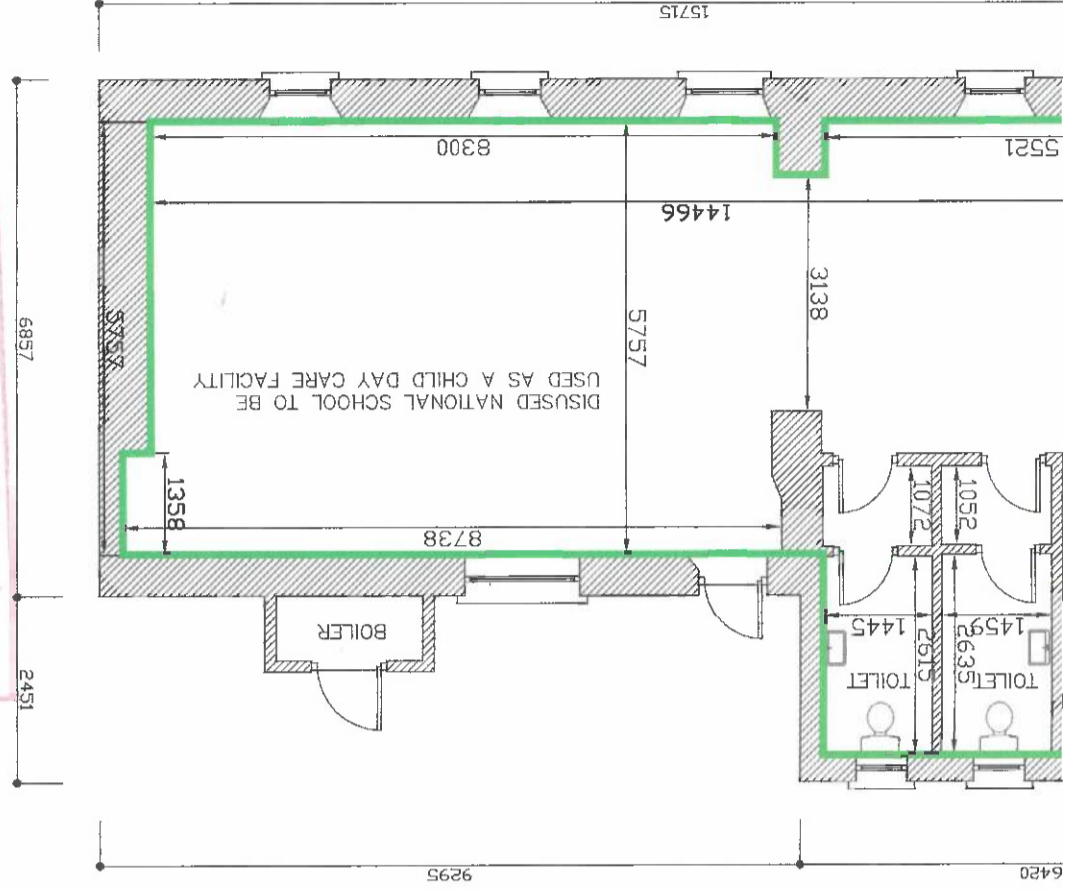

ELEVATION - TO THE PUBLIC ROADWAY

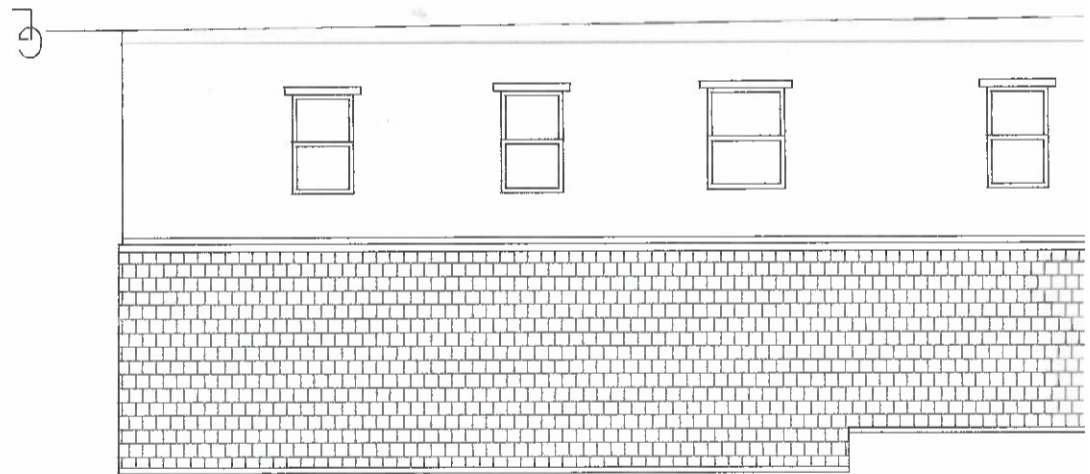

REAR ELEVATION

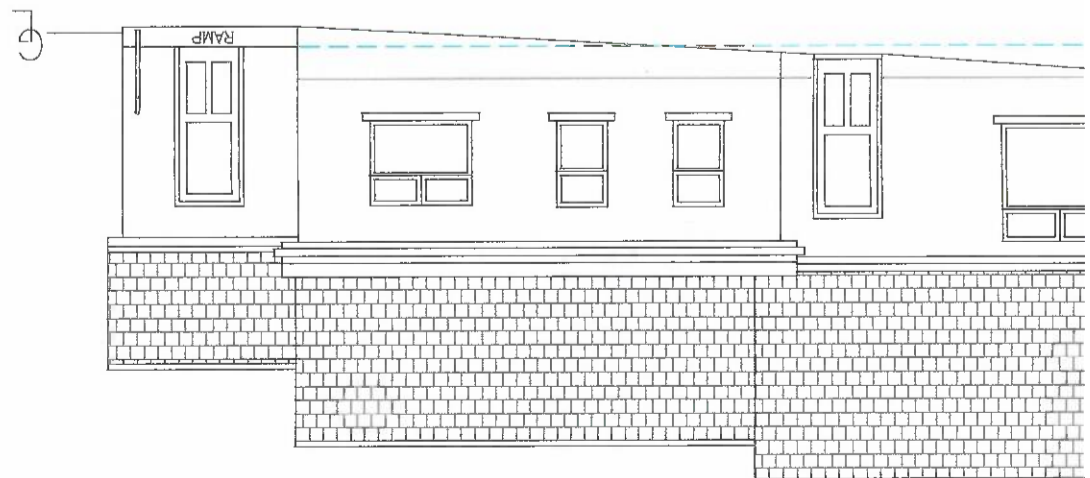

Dwg. No. GH-22-03

GENERAL ARRANGEMENT DRAWING

Drawing Title:

Checked By: DESIGN BY: SECTION 5 APPLICATION  
 Drawn By: MK Stage:

Project: USE OF DISUSED NATIONAL SCHOOL TO CHILDCARE FACILITY

Scale: 1:100 @ A2 Date: 10/2022

Location: DISUSED NATIONAL SCHOOL BALLAGHMORE BORRISIN OSSORY CO. LAOISE

Client: GRAINNE HARTE CATERPIIARS CHILDCARE

LIMFORD BUILDING SURVEYORS  
 LIMFORD HOUSE  
 21 THE ORCHARD, MILLERSBROOK  
 NENAGH, CO. TIPPERARY  
 TEL: 067/41944  
 MOBILE TEL: 087 9396512  
 MARGARET KIRWAN FCABE MIBCI  
 REGISTERED BUILDING SURVEYOR B0156

No.	Date	Description
REVISION		

AN BORD PLEANÁLA  
 22.315234  
 28 NOV 2022  
 LTR DATED FROM G. HARTE  
 LDG.