



580900m E, 567232m N



580607m E, 567017m N

Reproduced from OS Maps, 1:1000, 1:2500 with the permission of Ordnance Survey of Ireland. License No. CYAL50273843 OS MAP No. 6473-01 (1:1000), 6431-C, 6473-A (1:2500)

OVERVIEW MAP  
SCALE 1:1000

SITE COORDINATES

LATITUDE: 51° 51' 21.5928" N IG EASTING: 180801 ITM EASTING: 580754  
LONGITUDE: 8° 16' 45.8040" W IG NORTHING: 067085 ITM NORTHING: 567125

-	LICENSE DRAWINGS	26.09.22	VM	YM
No.	Revision	Date	By	Ckd



Drawings prepared by Yogi Murthi  
ENTRUST LTD. Unit 1D, Deerpark Business Centre, Oranmore, Co. Galway, H91 X599, TEL: +353 (0) 91 342 510  
contact@entrust-services.com

Disclaimer: Information on this map is reproduced from digital material from OSI and land direct portfolio. This plan should be used for identification purpose only, unless specifically stated above or in accompanying document. Entrust takes on responsibility for the accuracy of the data provided by third parties. Site development boundary is highlighted in red.



SECTION 254

Site Code: CK-2950-01

S.P. Ref: N/A

Site Address  
CARRIGNAFOY AVENUE/EAST HILL,  
CARRIGNAFOY,  
CO. CORK

Title  
SITE LOCATION MAP  
1:1000 MAP

Designed VM Date 26/09/2022

Drawn W Scale AS SHOWN Rev. A

Dwg No. CK-2950-01-PD-01

**SITE COORDINATES**

LATITUDE:	51° 51' 21.5928" N	IG EASTING:	180801	ITM EASTING:	580754
LONGITUDE:	8° 16' 45.8040" W	IG NORTHING:	067085	ITM NORTHING:	567125

**LEGEND**

- LICENSE DRAWINGS		26.09.22	VM	YM
No.	Revision	Date	By	Ckd



Drawings prepared by Yogi Murthi  
 ENTRUST LTD. Unit 1D, Deerpark Business Centre, Oranmore, Co. Galway, H91 X599, TEL: +353 (0) 91 342 510  
 contact@entrust-services.com

Disclaimer: Information on this map is reproduced from digital material from OSI and land direct portfolio. This plan should be used for identification purpose only, unless specifically stated above or in accompanying document. Entrust takes on responsibility for the accuracy of the data provided by third parties. Site development boundary is highlighted in red.



**SECTION 254**

Site Code: CK-2950-01

S.P. Ref: N/A


Site Address  
 CARRIGNAFOY AVENUE/EAST HILL,  
 CARRIGNAFOY,  
 CO. CORK

Title  
 PTI SMART STREETPOLE  
 SITE LAYOUT PLAN

Designed VM Date 26/09/2022


Drawn W Scale AS SHOWN Rev. A

Dwg No. CK-2950-01-PD-02

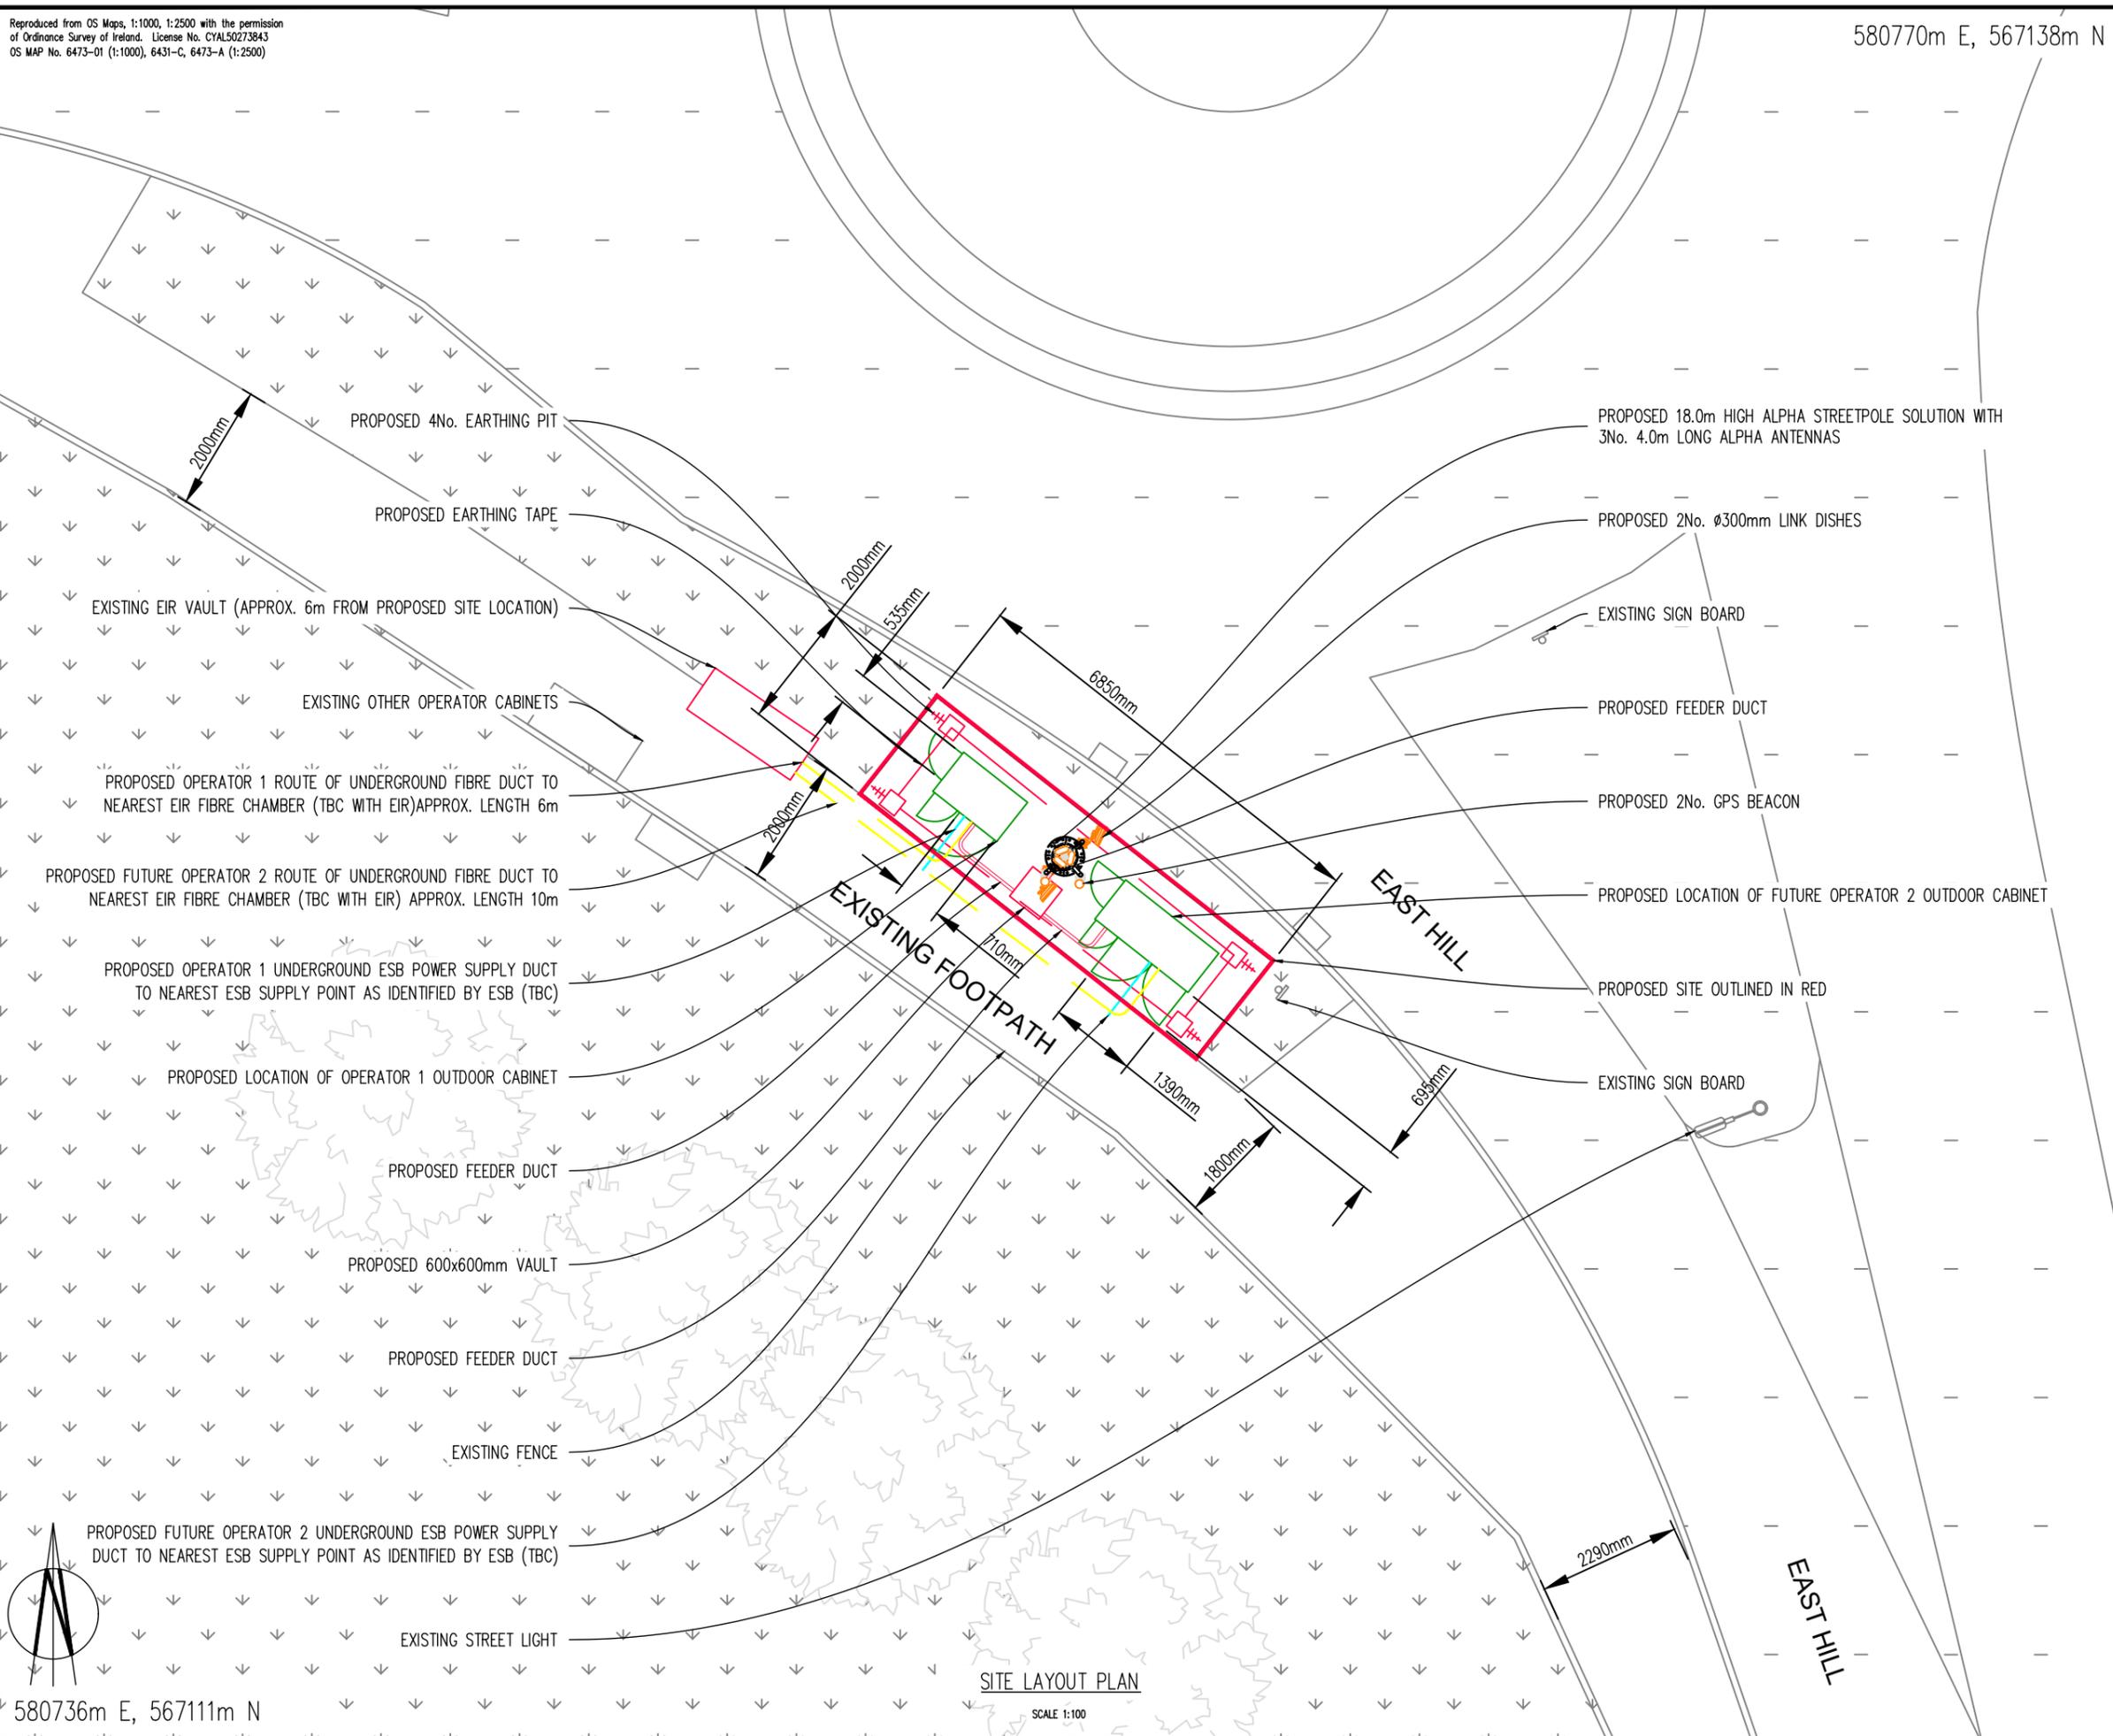

**SITE LAYOUT PLAN**

SCALE 1:100

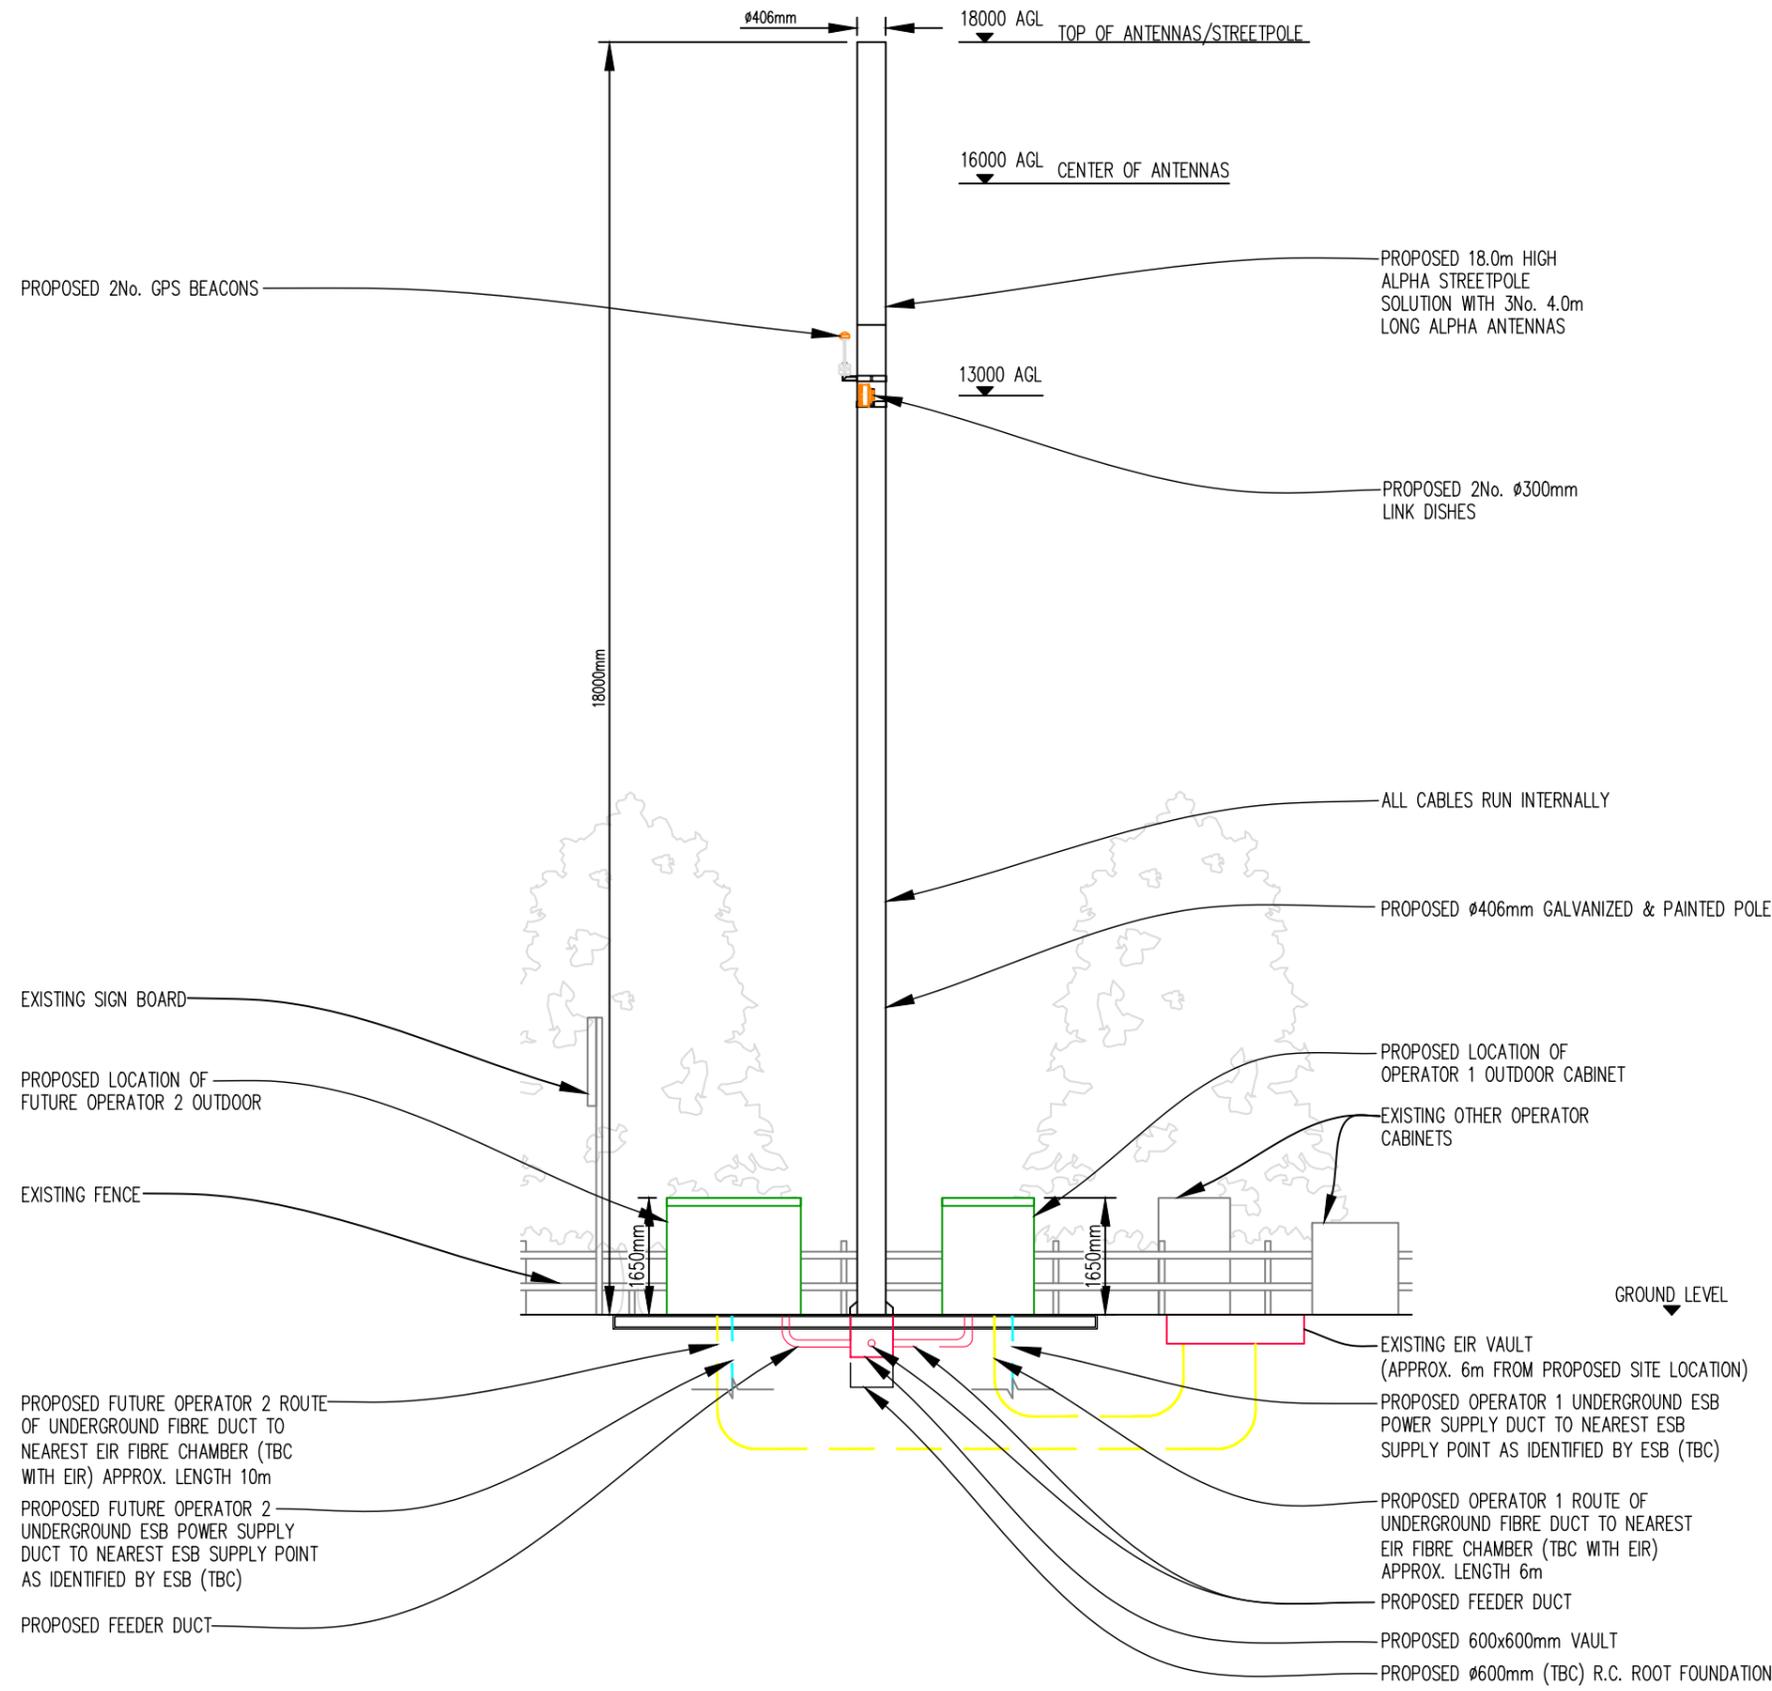

NORTH-EAST ELEVATION

SCALE 1:100

SITE COORDINATES

LATITUDE:	51° 51' 21.5928" N	IG EASTING:	180801	ITM EASTING:	580754
LONGITUDE:	8° 16' 45.8040" W	IG NORTHING:	067085	ITM NORTHING:	567125

- LICENSE DRAWINGS		26.09.22	VM	YM
No.	Revision	Date	By	Ckd

**entrust**  
planning & environmental

Drawings prepared by Yogi Murthi  
ENTRUST LTD. Unit 1D, Deerpark Business Centre, Oranmore,  
Co. Galway, H91 X599, TEL: +353 (0) 91 342 510  
contact@entrust-services.com

Disclaimer: Information on this map is reproduced from digital material from OSI and land direct portfolio. This plan should be used for identification purpose only, unless specifically stated above or in accompanying document. Entrust takes on responsibility for the accuracy of the data provided by third parties. Site development boundary is highlighted in red.


**PHOENIX TOWER**  
INTERNATIONAL

**GLENLINE**  
telecoms

**SECTION 254**

Site Code:	CK-2950-01
S.P. Ref:	N/A
Site Address	CARRIGNAFOY AVENUE/EAST HILL, CARRIGNAFOY, CO. CORK
Title	PTI SMART STREETPOLE NORTH-EAST ELEVATION

Designed	VM	Date	26/09/2022
Drawn	W	Scale	AS SHOWN
		Rev.	A
Dwg No. CK-2950-01-PD-03			

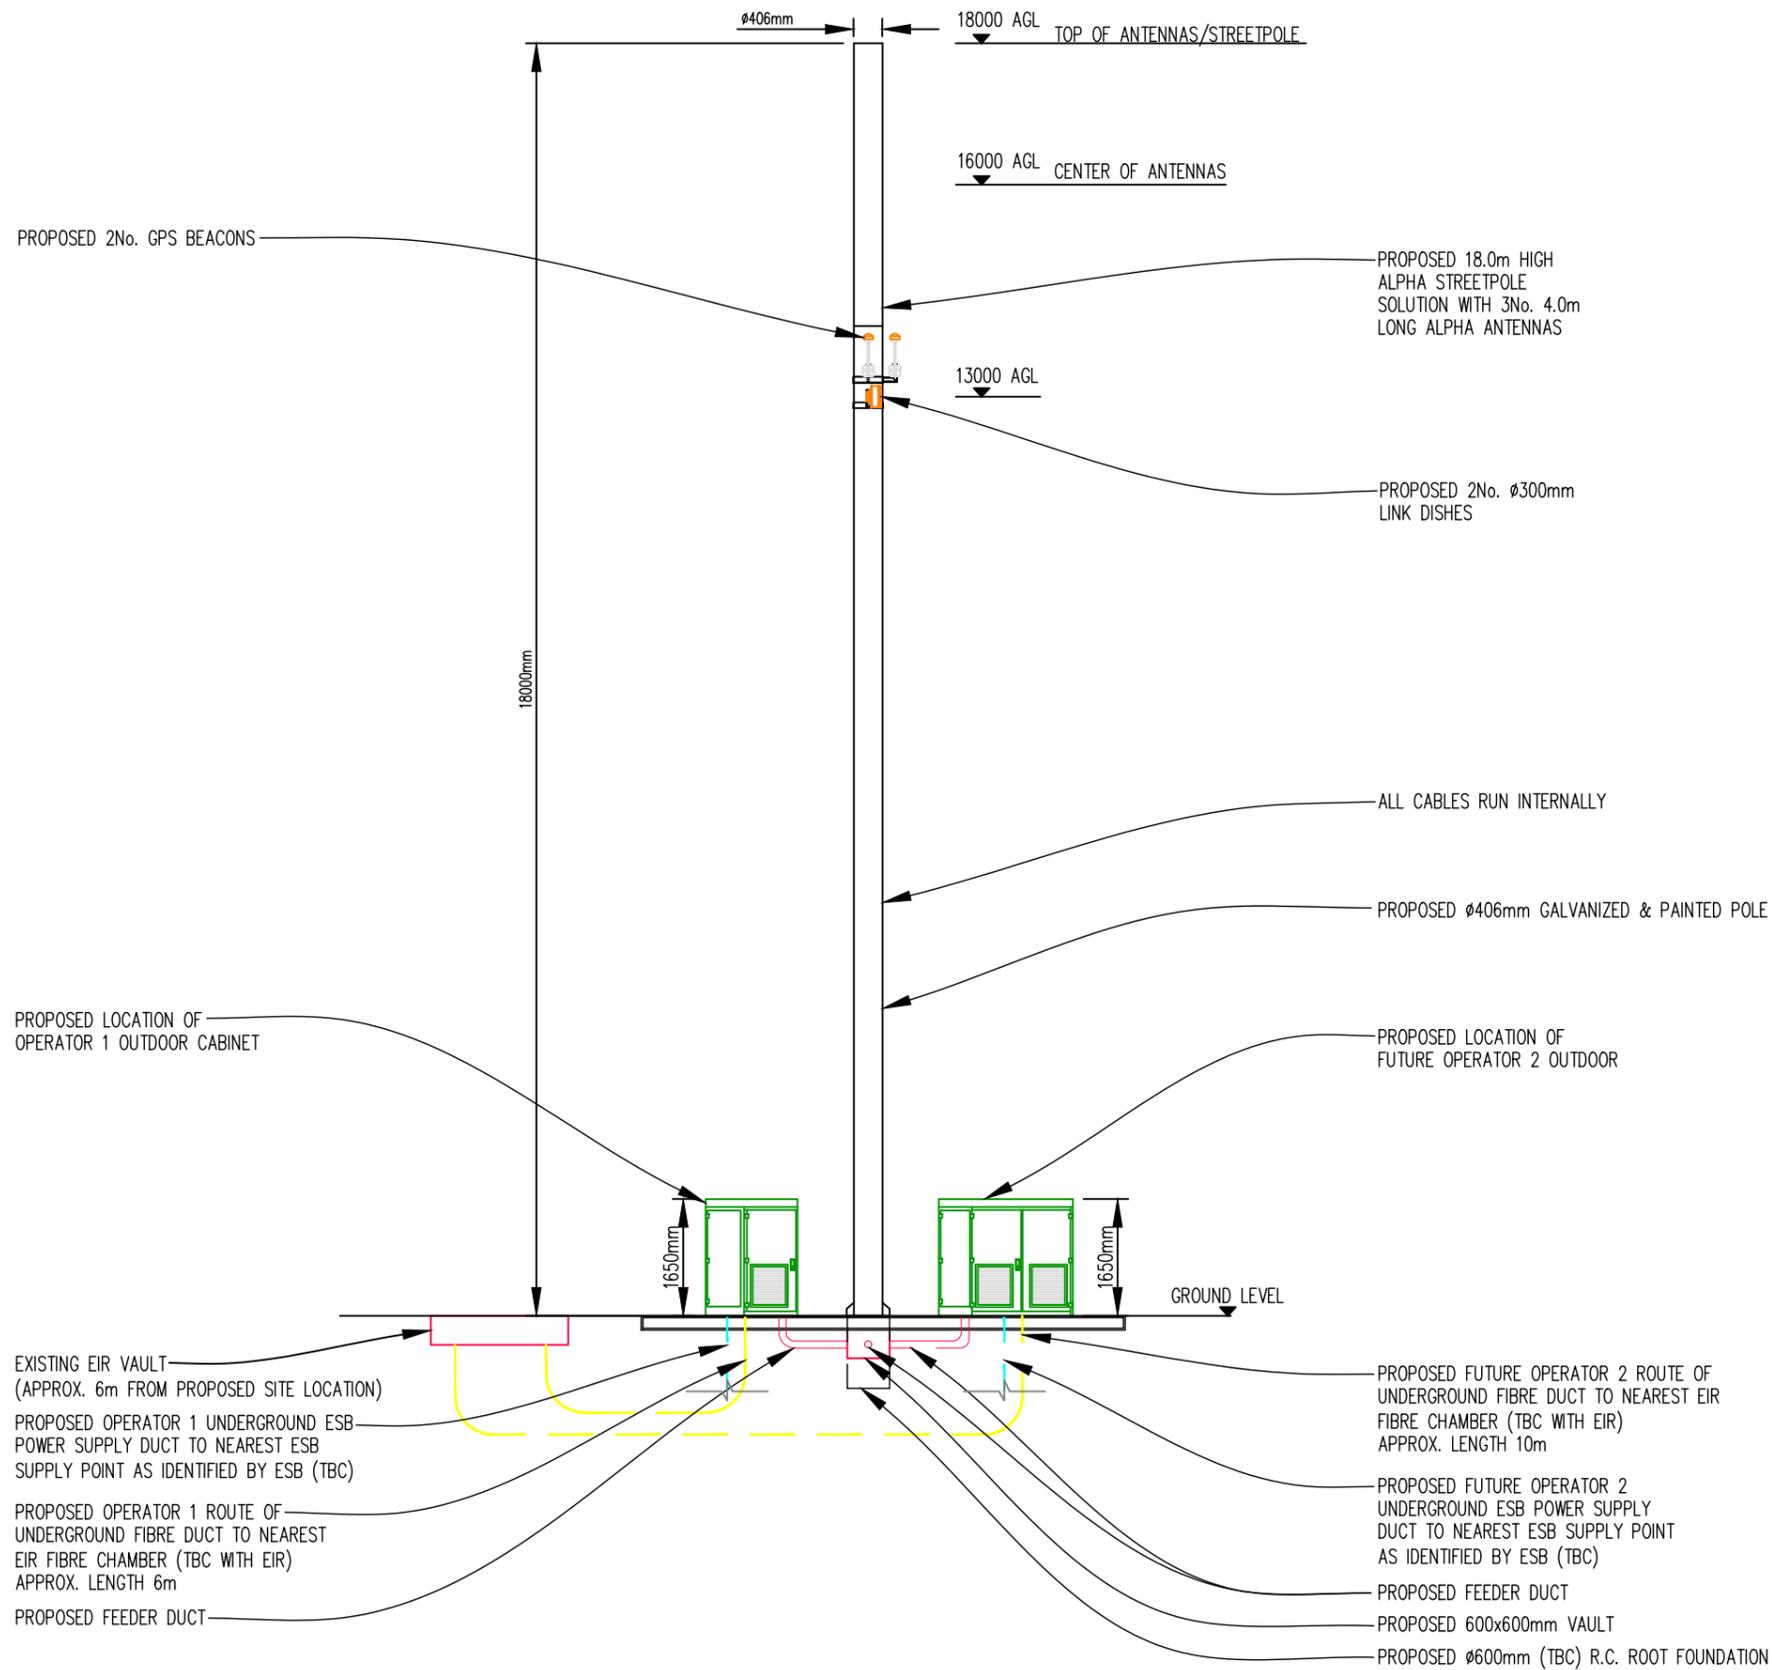

SOUTH-WEST ELEVATION

SCALE 1:100

SITE COORDINATES

LATITUDE:	51° 51' 21.5928" N	IG EASTING:	180801	ITM EASTING:	580754
LONGITUDE:	8° 16' 45.8040" W	IG NORTHING:	067085	ITM NORTHING:	567125

- LICENSE DRAWINGS		26.09.22	VM	YM
No.	Revision	Date	By	Ckd



Drawings prepared by Yogi Murthi  
 ENTRUST LTD. Unit 1D, Deerpark Business Centre, Oranmore,  
 Co. Galway, H91 X599, TEL: +353 (0) 91 342 510  
 contact@entrust-services.com

Disclaimer: Information on this map is reproduced from digital material from OSI and land direct portfolio. This plan should be used for identification purpose only, unless specifically stated above or in accompanying document. Entrust takes on responsibility for the accuracy of the data provided by third parties. Site development boundary is highlighted in red.



SECTION 254

Site Code: CK-2950-01

S.P. Ref: N/A


Site Address  
 CARRIGNAFOY AVENUE/EAST HILL,  
 CARRIGNAFOY,  
 CO. CORK

Title  
 PTI SMART STREETPOLE  
 SOUTH-WEST ELEVATION


Designed VM Date 26/09/2022

Drawn W Scale AS SHOWN Rev. A


Dwg No. CK-2950-01-PD-04

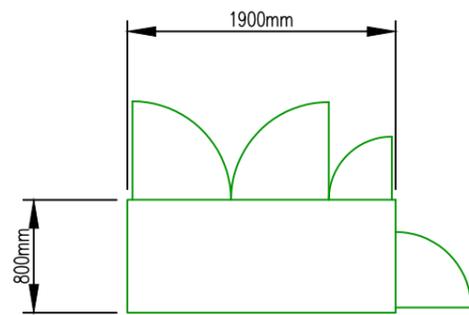


Top View

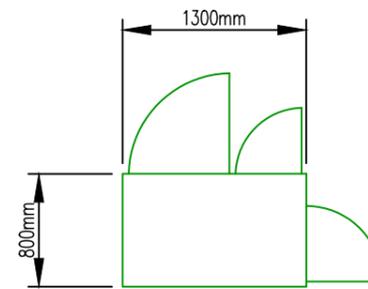


Top View

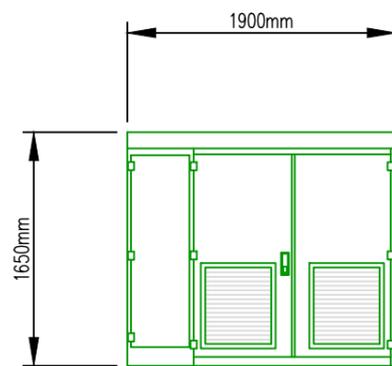


Front View

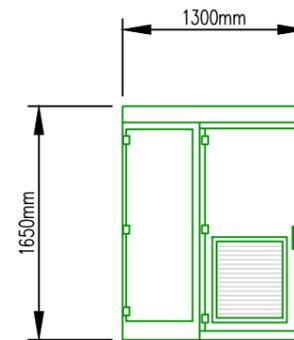

Front View

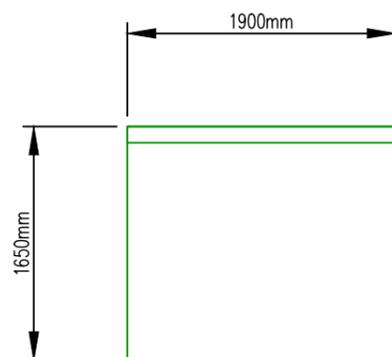

Back View

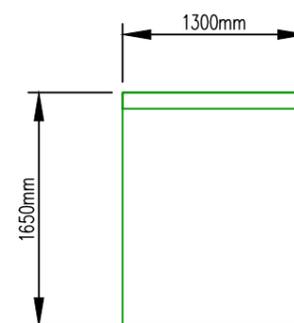

Back View

EQUIPMENT DETAILS

SCALE 1:50

SITE COORDINATES

LATITUDE: 51° 51' 21.5928" N IG EASTING: 180801 ITM EASTING: 580754  
 LONGITUDE: 8° 16' 45.8040" W IG NORTHING: 067085 ITM NORTHING: 567125

-	LICENSE DRAWINGS	26.09.22	YM	YM
No.	Revision	Date	By	Ckd



Drawings prepared by Yogi Murthi  
 ENTRUST LTD. Unit 1D,Deerpark Business Centre,Oranmore,  
 Co. Galway, H91 X599, TEL:+353 (0) 91 342 510  
 contact@entrust-services.com

Disclaimer: Information on this map is reproduced from digital material from OSI and land direct portfolio. This plan should be used for identification purpose only, unless specifically stated above or in accompanying document. Entrust takes on responsibility for the accuracy of the data provided by third parties. Site development boundary is highlighted in red.



**SECTION 254**

Site Code: CK-2950-01

S.P. Ref: N/A

Site Address  
 CARRIGNAFOY AVENUE/EAST HILL,  
 CARRIGNAFOY,  
 CO. CORK

Title  
 PTI SMART STREETPOLE  
 EQUIPMENT DETAILS

Designed YM Date 26/09/2022

Drawn W Scale AS SHOWN Rev. A

Dwg No. CK-2950-01-PD-05