








**LEGEND:**


	Permitted Planning Boundary Edged In Red
	County Boundary
	New Road / Hardstand
	Proposed Collector Cable Circuit
	Dirty Water Drain
	Settlement Pond




**PROGRESS PRINT**  
 This stamp overrides the status in the titleblock & revisions indicated on this drawing. Drawing not to be issued.  
 Printed by Jeremy King on 25-Jan-21 @ 2:35 PM

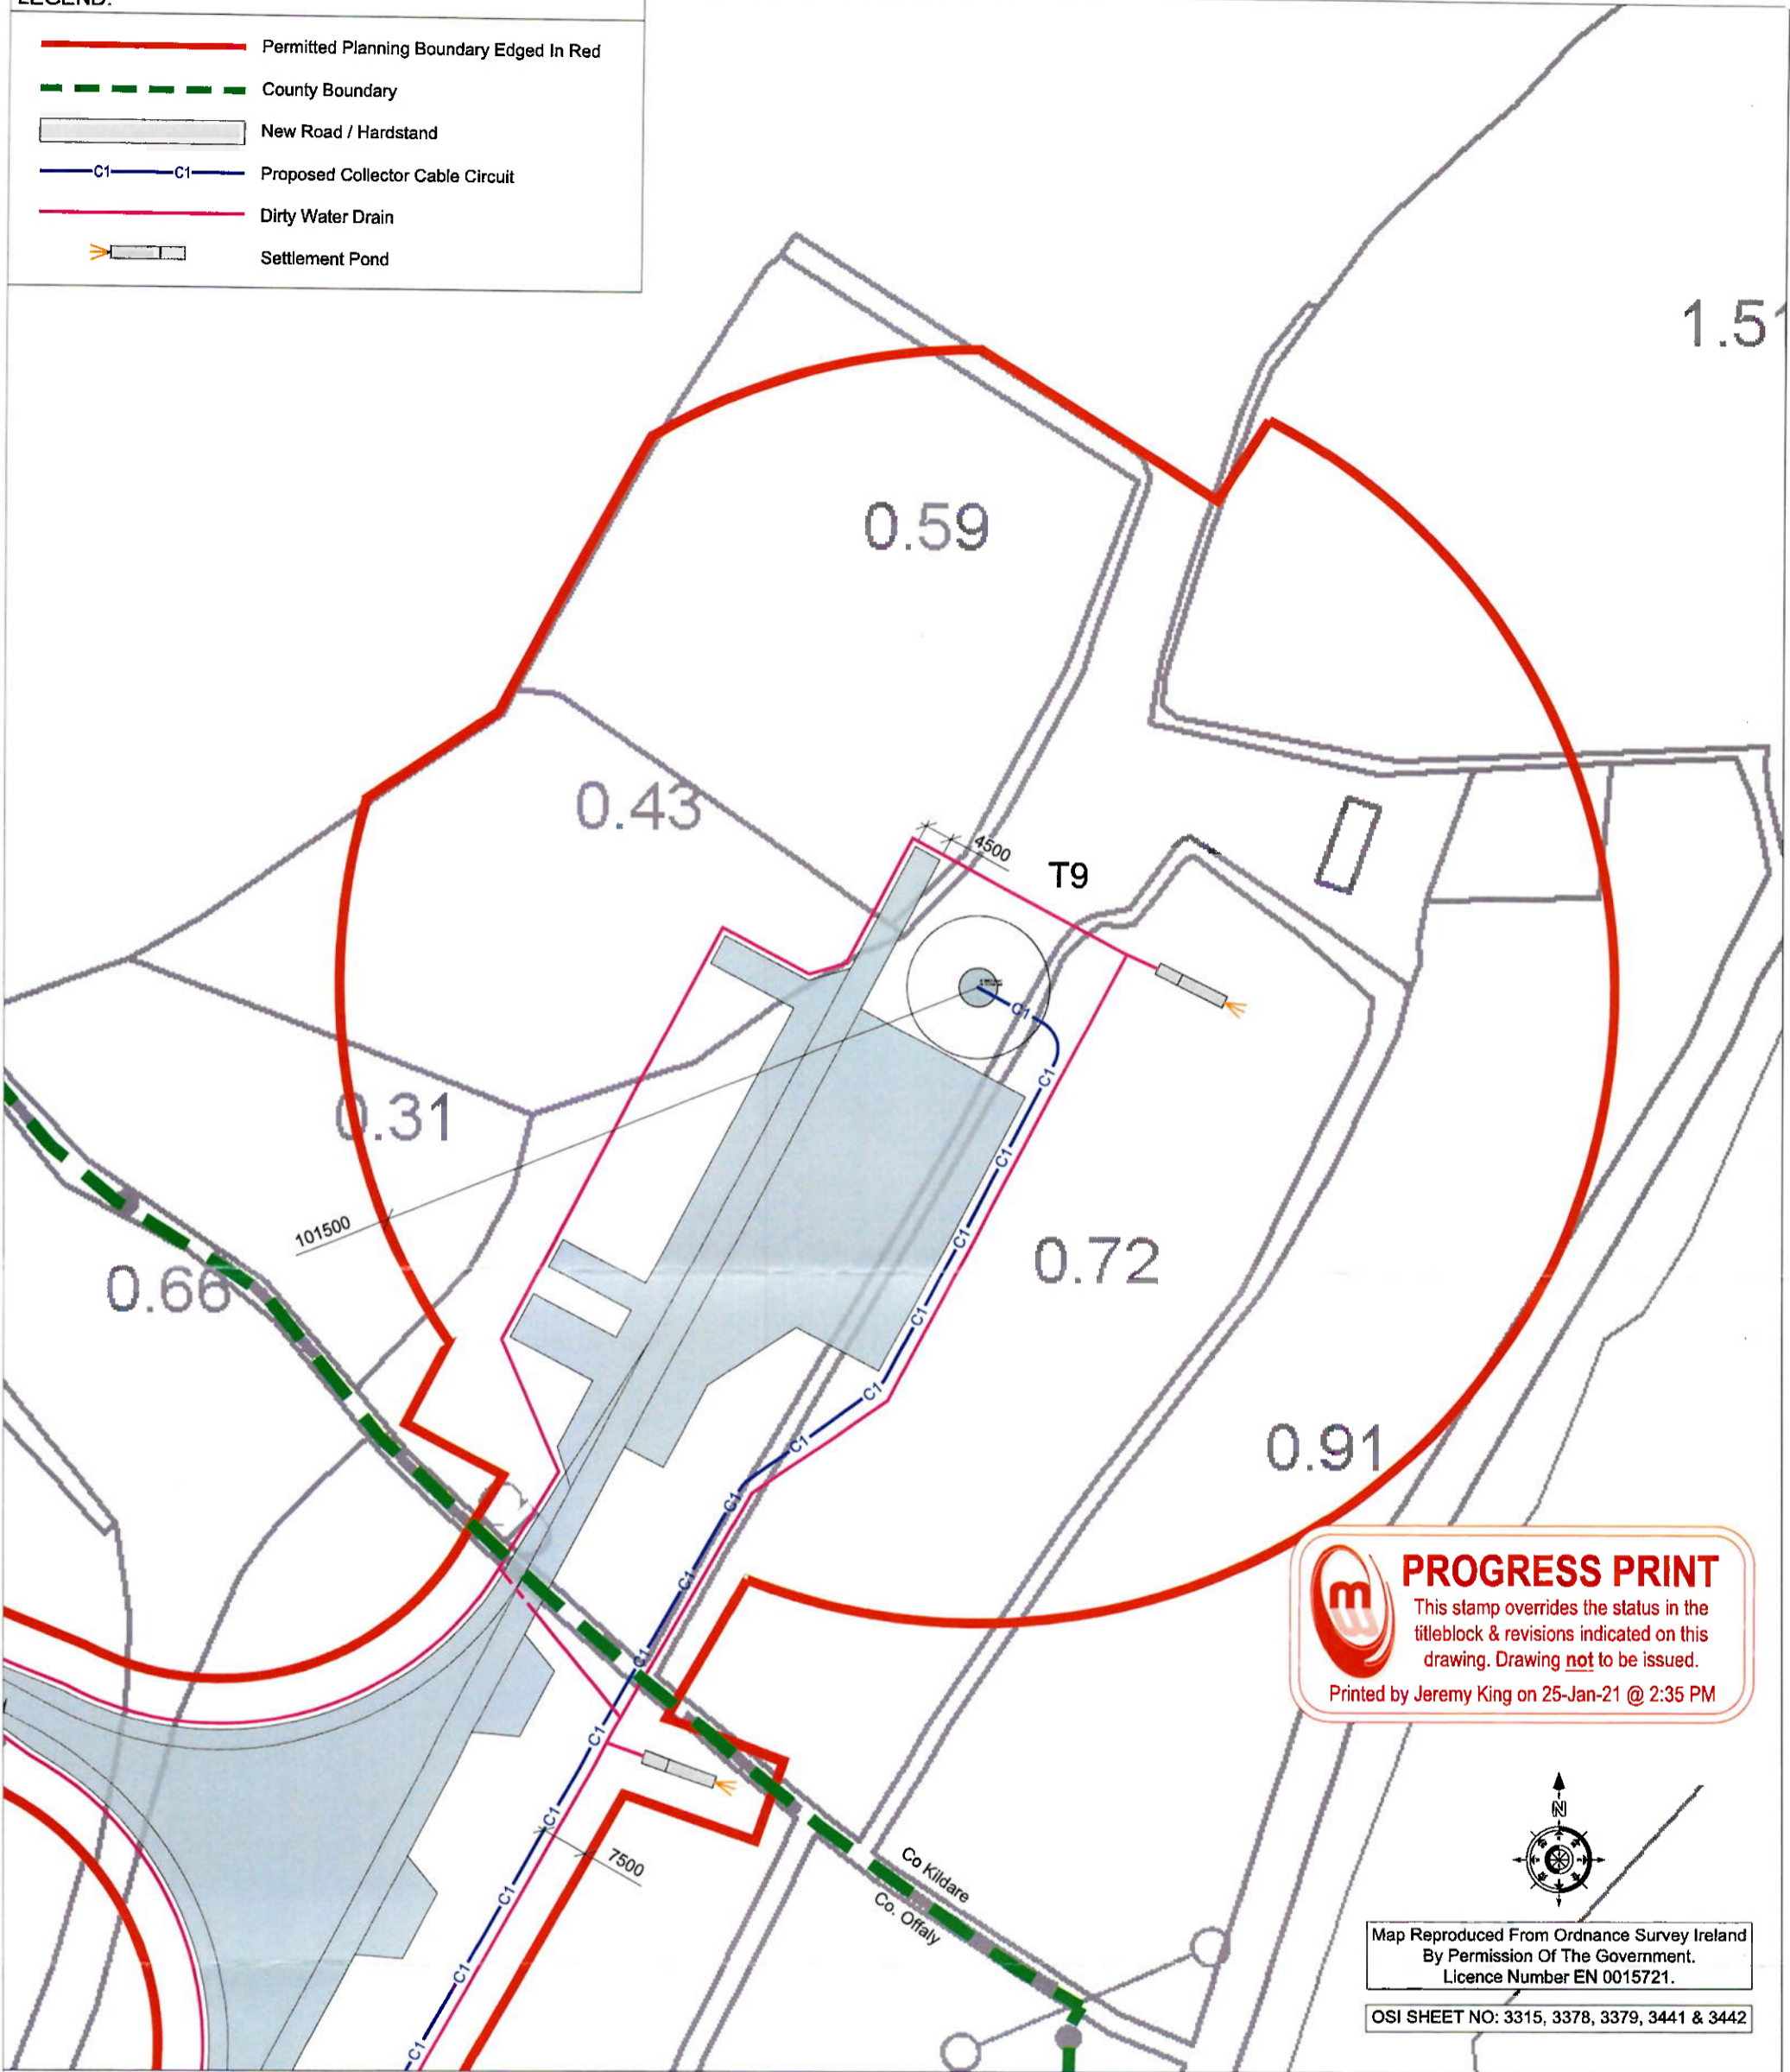Map Reproduced From Ordnance Survey Ireland  
 By Permission Of The Government.  
 Licence Number EN 0015721.  
 OSI SHEET NO: 3315, 3378, 3379, 3441 & 3442

P01	XXXX	Issued for Section 5 Application	JK	HBR
REV	DATE	DESCRIPTION	BY	APP
CLIENT:  <b>Statkraft</b>				
PROJECT: Cushing Wind Farm Section 5 Application				
TITLE: Permitted Site Layout In Co. Kildare				



**Malachy Walsh and Partners**  
 Engineering and Environmental Consultants  
 Cork | Tralee | London | Limerick  
 Reen Point, Blennerville, Tralee, Co. Kerry, V92 X2TK  
 Tel : +353 (0)66 7123404  
 E-mail : tralee@mwp.ie



DRAWN: JK	CHECKED: HBR	APPROVED: HBR
DATE: January 2021	SCALE @ A3: 1 : 1,000	
PROJECT NUMBER: 21992	DRAWING STATUS: S2	
DRAWING NUMBER: 21992-MWP-00-00-DR-C-5004		REV: P01

AN BORD PLEANÁLA



LTR DATED 28 APR 2021

LDG- FROM

ABP- 310107-21

RFE



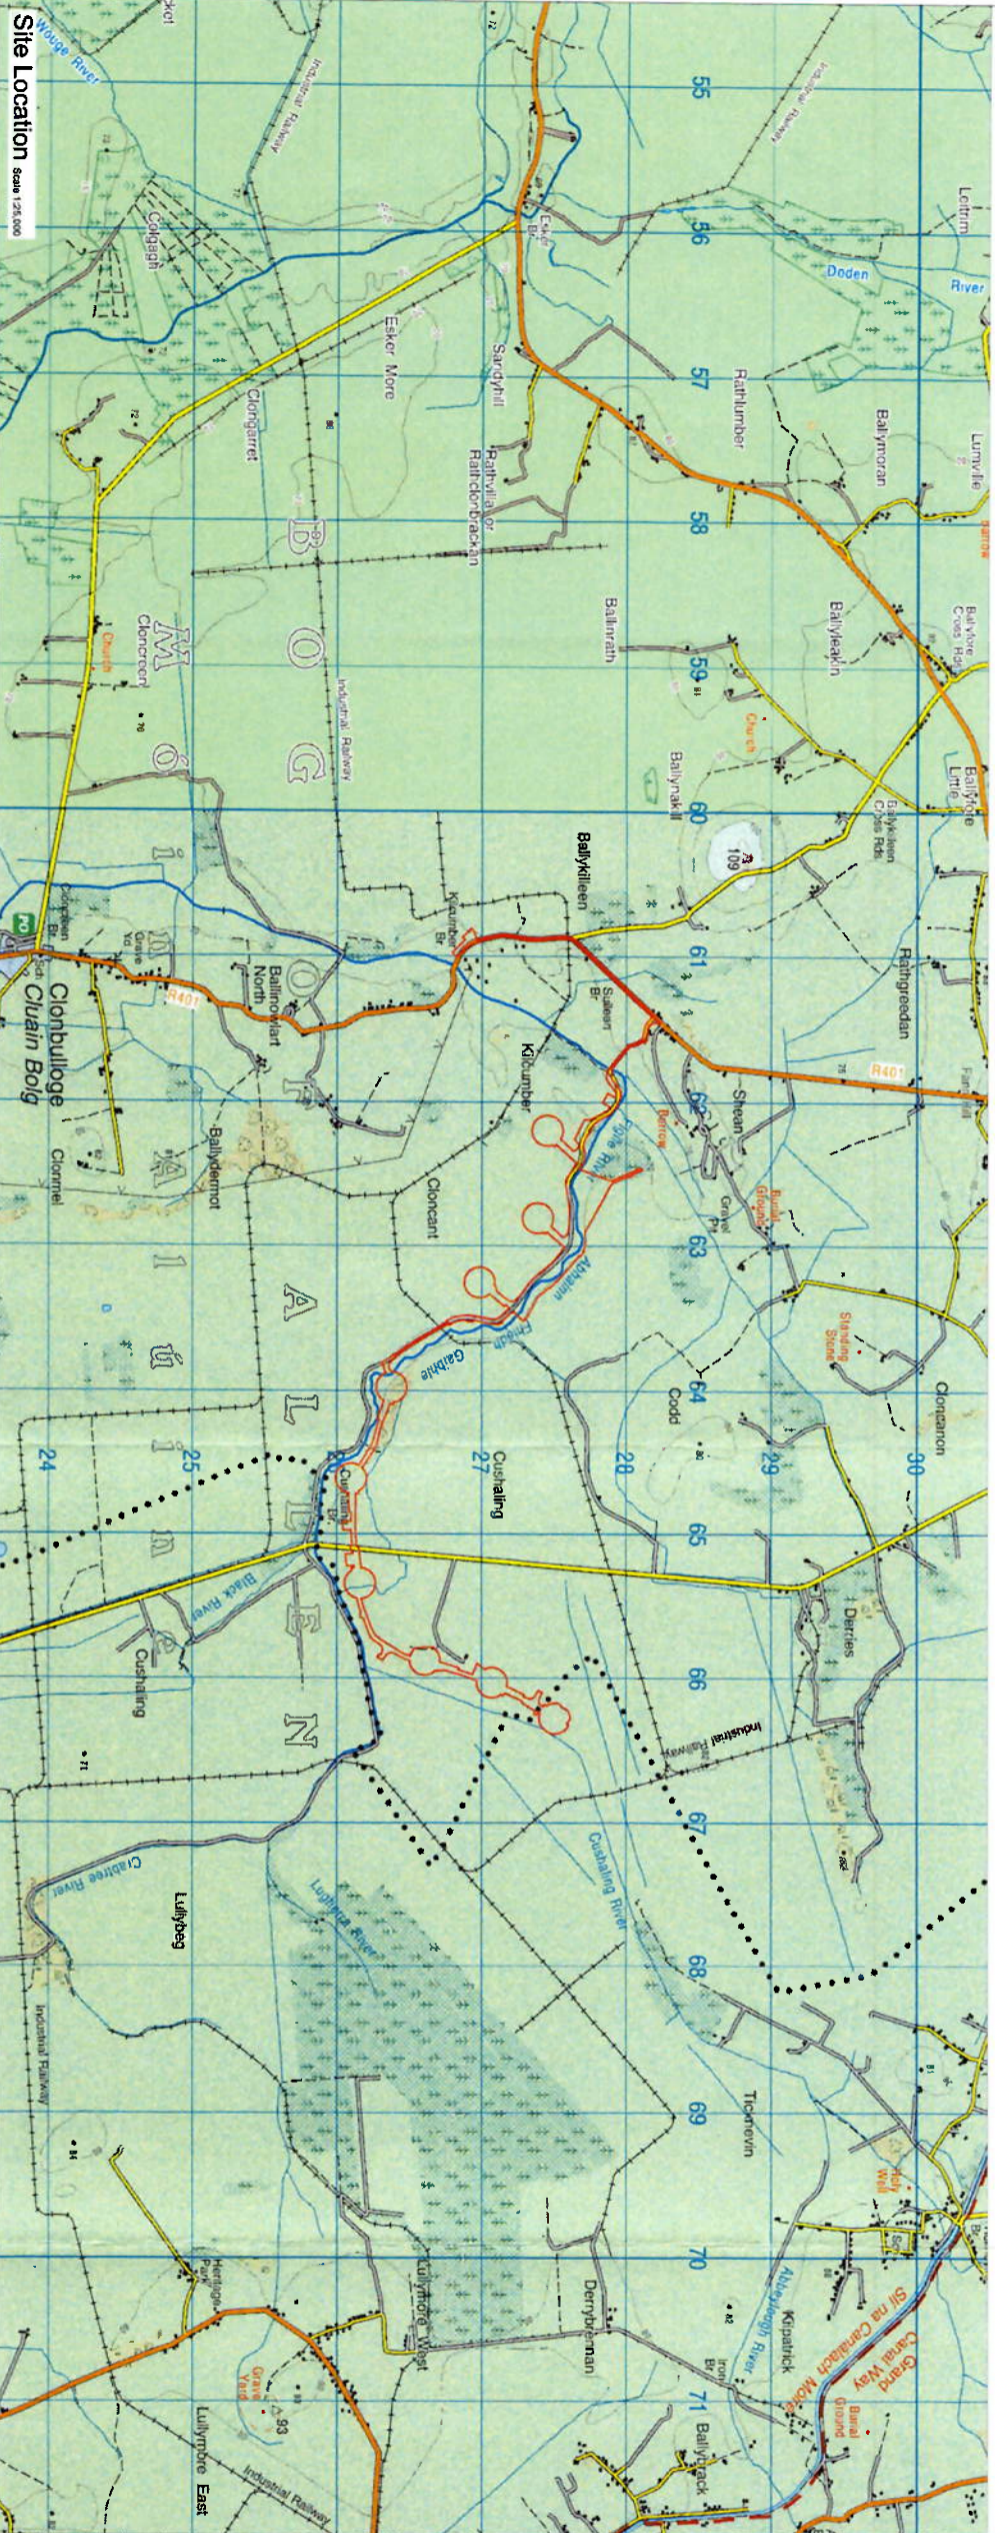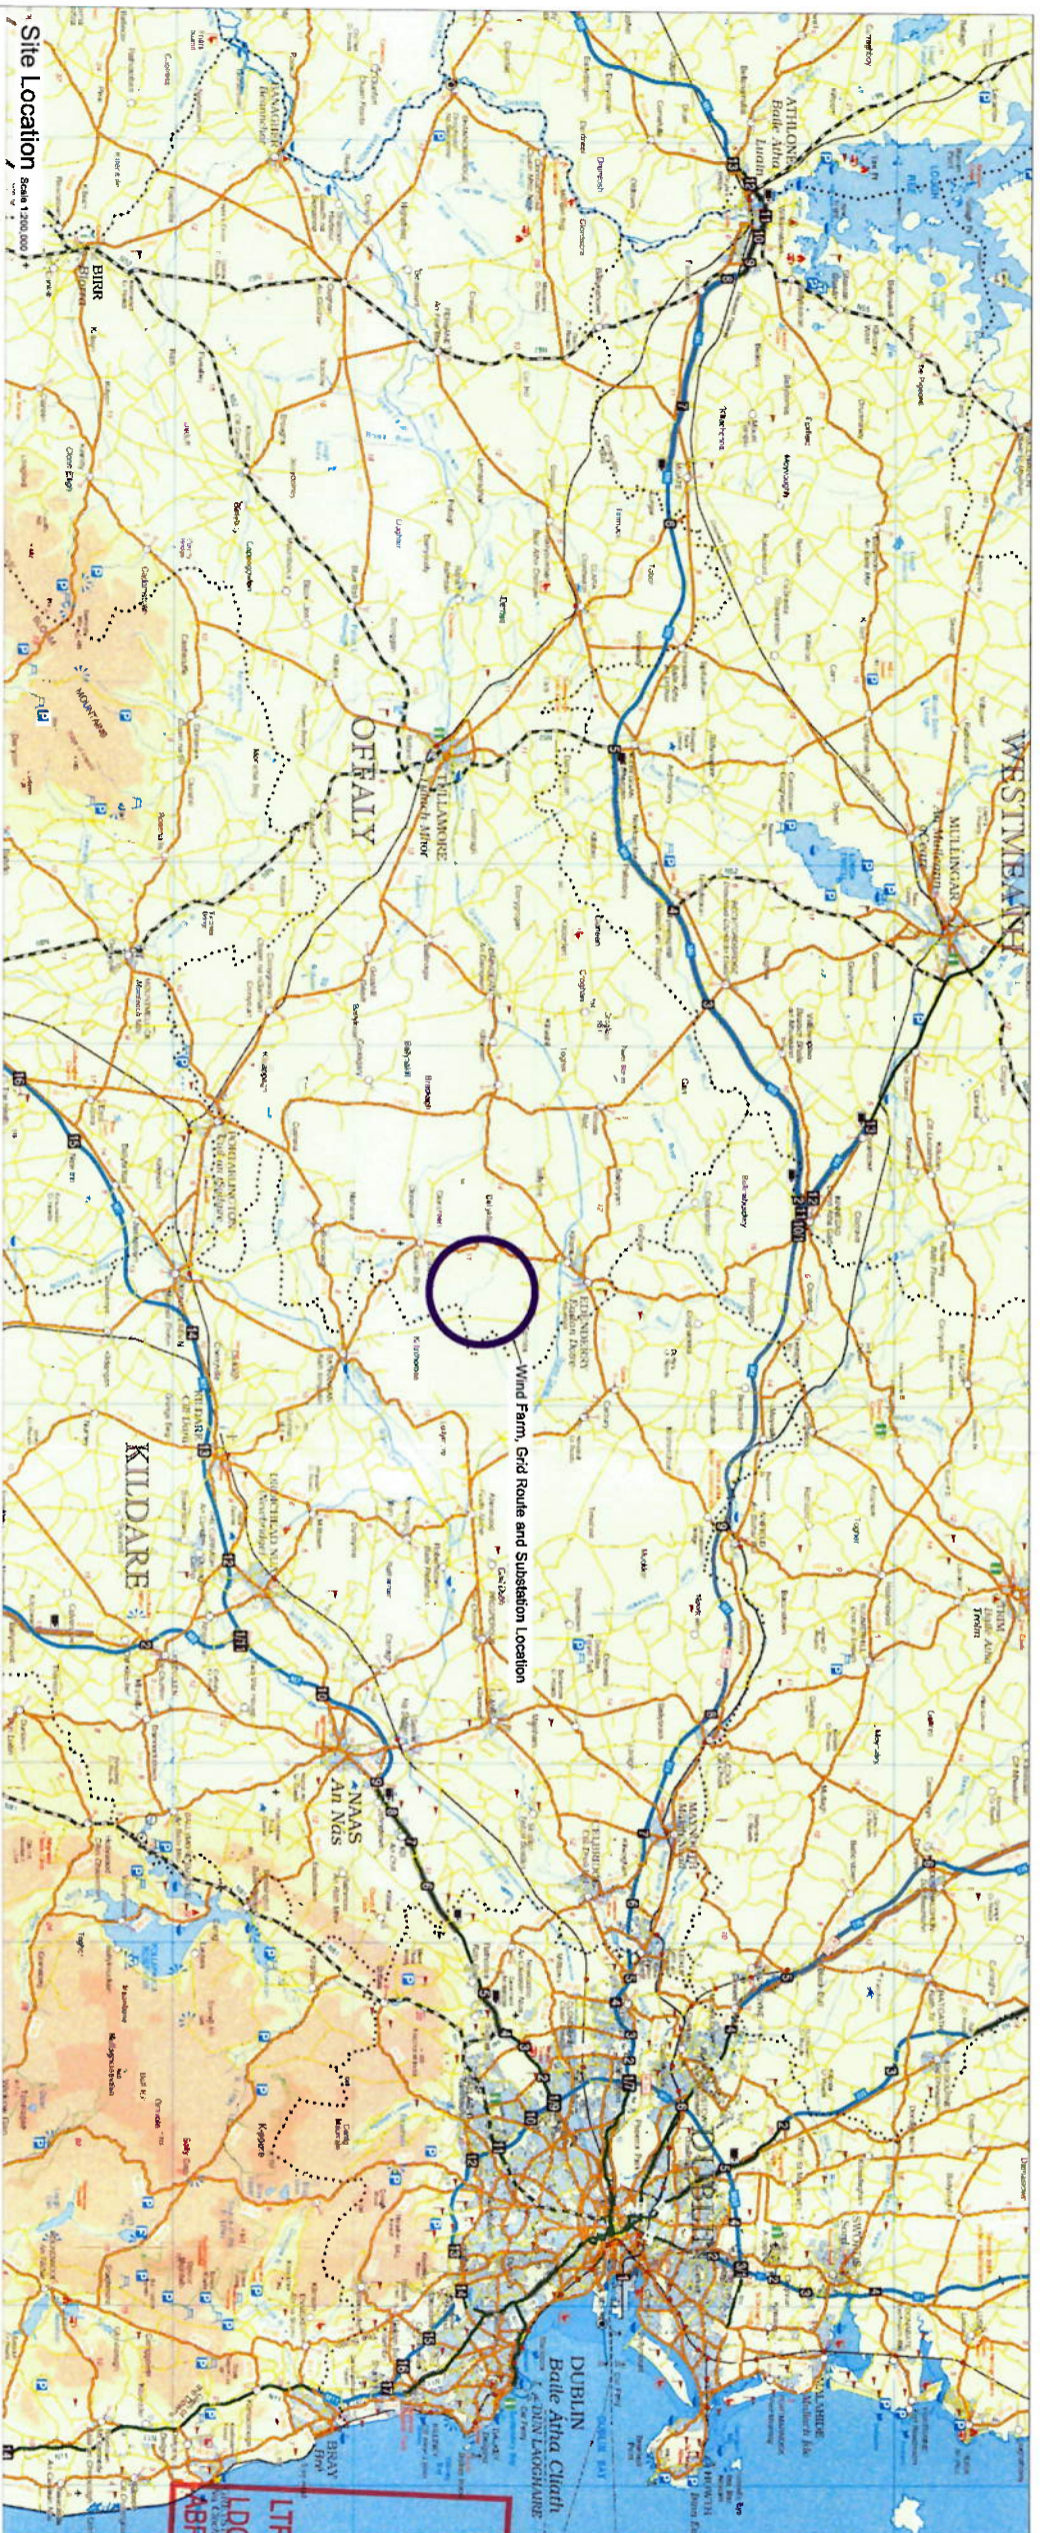

DO NOT SCALE FROM THIS DRAWING. USE DIMENSIONS IN ALL CASES.  
 THIS DRAWING IS THE PROPERTY OF STATCRAFT ENGINEERING AND ENVIRONMENTAL CONSULTANTS. IT IS TO BE USED ONLY IN CONNECTION WITH THE PROJECT AND IS NOT TO BE REPRODUCED OR TRANSMITTED IN ANY FORM OR BY ANY MEANS, ELECTRONIC OR MECHANICAL, INCLUDING PHOTOCOPYING, RECORDING, OR BY ANY INFORMATION STORAGE AND RETRIEVAL SYSTEM.  
 © THIS DRAWING IS COPYRIGHT AND MAY ONLY BE REPRODUCED WITH THE WRITTEN PERMISSION OF STATCRAFT ENGINEERING AND ENVIRONMENTAL CONSULTANTS.

NOTES

1. ALL DRAWINGS ARE TO BE READ IN CONJUNCTION WITH ALL RELEVANT SPECIFICATIONS, BILLS OF MATERIALS, ARCHITECTURAL SERVICES AND ENVIRONMENTAL SERVICES. ANY DISCREPANCIES BETWEEN THESE DOCUMENTS SHALL BE BROUGHT TO THE ATTENTION OF THE ENGINEER.
2. ALL COORDINATES ARE TO BM (M).
3. ANY DISCREPANCIES BETWEEN THESE DOCUMENTS SHALL BE BROUGHT TO THE ATTENTION OF THE ENGINEER.
4. DIMENSIONS ARE TO BE UNLESS OTHERWISE NOTED.
5. DIMENSIONS ARE IN METERS UNLESS OTHERWISE NOTED.
6. OTHERWISE.

LEGEND


- Permitting Boundary (Egged In Red)

**AN BORD PLEANÁLA**

LTR DATED 28 APR 2021 FROM Ref

LDP 31017-21

ABP

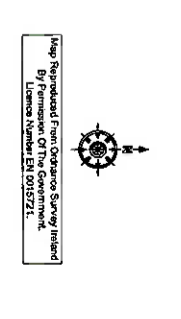

Map: Boundaries from Ordnance Survey (under license)  
 By permission of the Government.  
 Licence Number: EN 0025721

PROJECT: **Cumailtí Wind Farm Season 1 Application**

TITLE: **Site Location**

**Statkraft**

**Malacky Walsh and Partners**  
 Engineering and Environmental Consultants

Site: **Wind Farm**

Scale: **As Shown**

DATE: **January 2021**

PROJECT NUMBER: **21992**

DESIGNED: **HBR**

CHECKED: **HBR**

APPROVED: **HBR**

SCALE: **As Shown**

DATE: **21992**

PROJECT NUMBER: **21992-MWP-00-00-DR-C-5001**

21992-MWP-00-00-DR-C-5001

P01





**AN BORD PLEANÁLA**

28 APR 2021

LTR DATED \_\_\_\_\_ FROM *Asf*

LDG- \_\_\_\_\_

ABP- *310107-21*

- NOTES:**
1. ALL DRAWINGS ARE TO BE READ IN CONJUNCTION WITH ALL RELEVANT SPECIFICATIONS, BILLS OF MATERIALS, ARCHITECTURAL SERVICES AND ENGINEERING DRAWINGS.
  2. MAIN HEAD ORIGIN (H/O) IS RELATED TO ORDNANCE SURVEY.
  3. ALL COORDINATES ARE TO ILM (M).
  4. ANY DISCREPANCIES BETWEEN THESE DOCUMENTS SHALL BE BROUGHT TO THE ATTENTION OF THE ENGINEER.
  5. DRAWINGS ARE NOT TO BE SCALE-DEPENDENT UNLESS NOTED OTHERWISE.
  6. DIMENSIONS ARE IN METERS UNLESS NOTED OTHERWISE.

**LEGEND:**

- Permitted Planning Boundary (Egged in Red)
- - - - - County Boundary

**REFERENCE DRAWINGS:**

DRAWING NO.	DRAWING TITLE
21992-AMWP-00-00-DR-C-5001	SITE LOCATION



Map Borrowed from Ordnance Survey, Ireland  
 By Permission of The Government.  
 Licence Number: EN 0015721  
 OS SHEET NO. 3318, 3378, 3379, 3441 & 3442

REV	DATE	REVISIONS	BY	CHKD
001	2021	Issue for Section 5 Application		
002	2021	Issue for Section 5 Application		

Project: **Catalogue Wood Farm Section 5 Application**

Title: **Permitted Site Boundary**

**Statkraft**

**Malachy Walsh and Partners**  
 Engineering and Environmental Consultants

Co. Kerry | Tralee | Limerick

**Ryan Doherty**  
 Director  
 Tel: 052 918 11214  
 Email: ryan.doherty@malachywalsh.ie  
 Web: www.mwp.ie

DATE	January 2021	SCALE	1:10,000	APPROVED BY	ISR
PROJECT NUMBER	21992	DATE	28 APR 2021	STATUS	S2
DRAWING NUMBER	21992-AMWP-00-00-DR-C-5002			SCALE	1:10,000





- NOTES**
1. ALL DRAWINGS ARE TO BE READ IN CONJUNCTION WITH ALL RELEVANT SPECIFICATIONS, BILLS OF QUANTITIES, AND CONTRACT DOCUMENTS AND SHOULD BE OPENED DURING MAIN HEAD, OS/CONT.
  2. ALL DIMENSIONS ARE TO BE IN METRES, UNLESS NOTED OTHERWISE.
  3. ANY DISCREPANCIES BETWEEN THESE DOCUMENTS SHALL BE BROUGHT TO THE ATTENTION OF THE ENGINEER.
  4. ALL DIMENSIONS ARE TO BE IN METRES, UNLESS NOTED OTHERWISE.
  5. ALL DIMENSIONS ARE TO BE IN METRES, UNLESS NOTED OTHERWISE.
- LEGEND**
- Permitted Planning Boundary Edge in Red
  - County Boundary
  - New Road/Handland
  - Soil Deposition Area
  - Construction Compound

**TURBINE DETAILS**

T	ITM COORDINATES (m)	
	EASTING	NORTHING
T1	66438	77728
T2	66438	77728
MET MAST	66438	77728

**AN BORD PLANNING**

**LTR DATED FROM PA**

**LDG- 3/10/21**

**ABP-**



Map Borrowed From: Ordnance Survey, Licensed By Permission of the Government. Licence Number EM 0015721

OSI SHEET NO: 3315, 3376, 3378, 3411 & 3412

**CUDA**

**Printed Site Layout**

**Outlining Wind Farm Section 5 Application**

DATE: 21/09/2021

SCALE: 1:10,000

PROJECT: 21992

DESIGNED: 1BR

APPROVED: 1BR

**Statkraft**

**Malachy Walsh and Partners**

Engineering and Environmental Consultants

Cork | Tralee | Limerick


Statkraft  
1900  
1900  
1900

Statkraft  
1900  
1900  
1900

Statkraft  
1900  
1900  
1900

**21992-AMWP-00-00-DR-C-5003**

**P01**

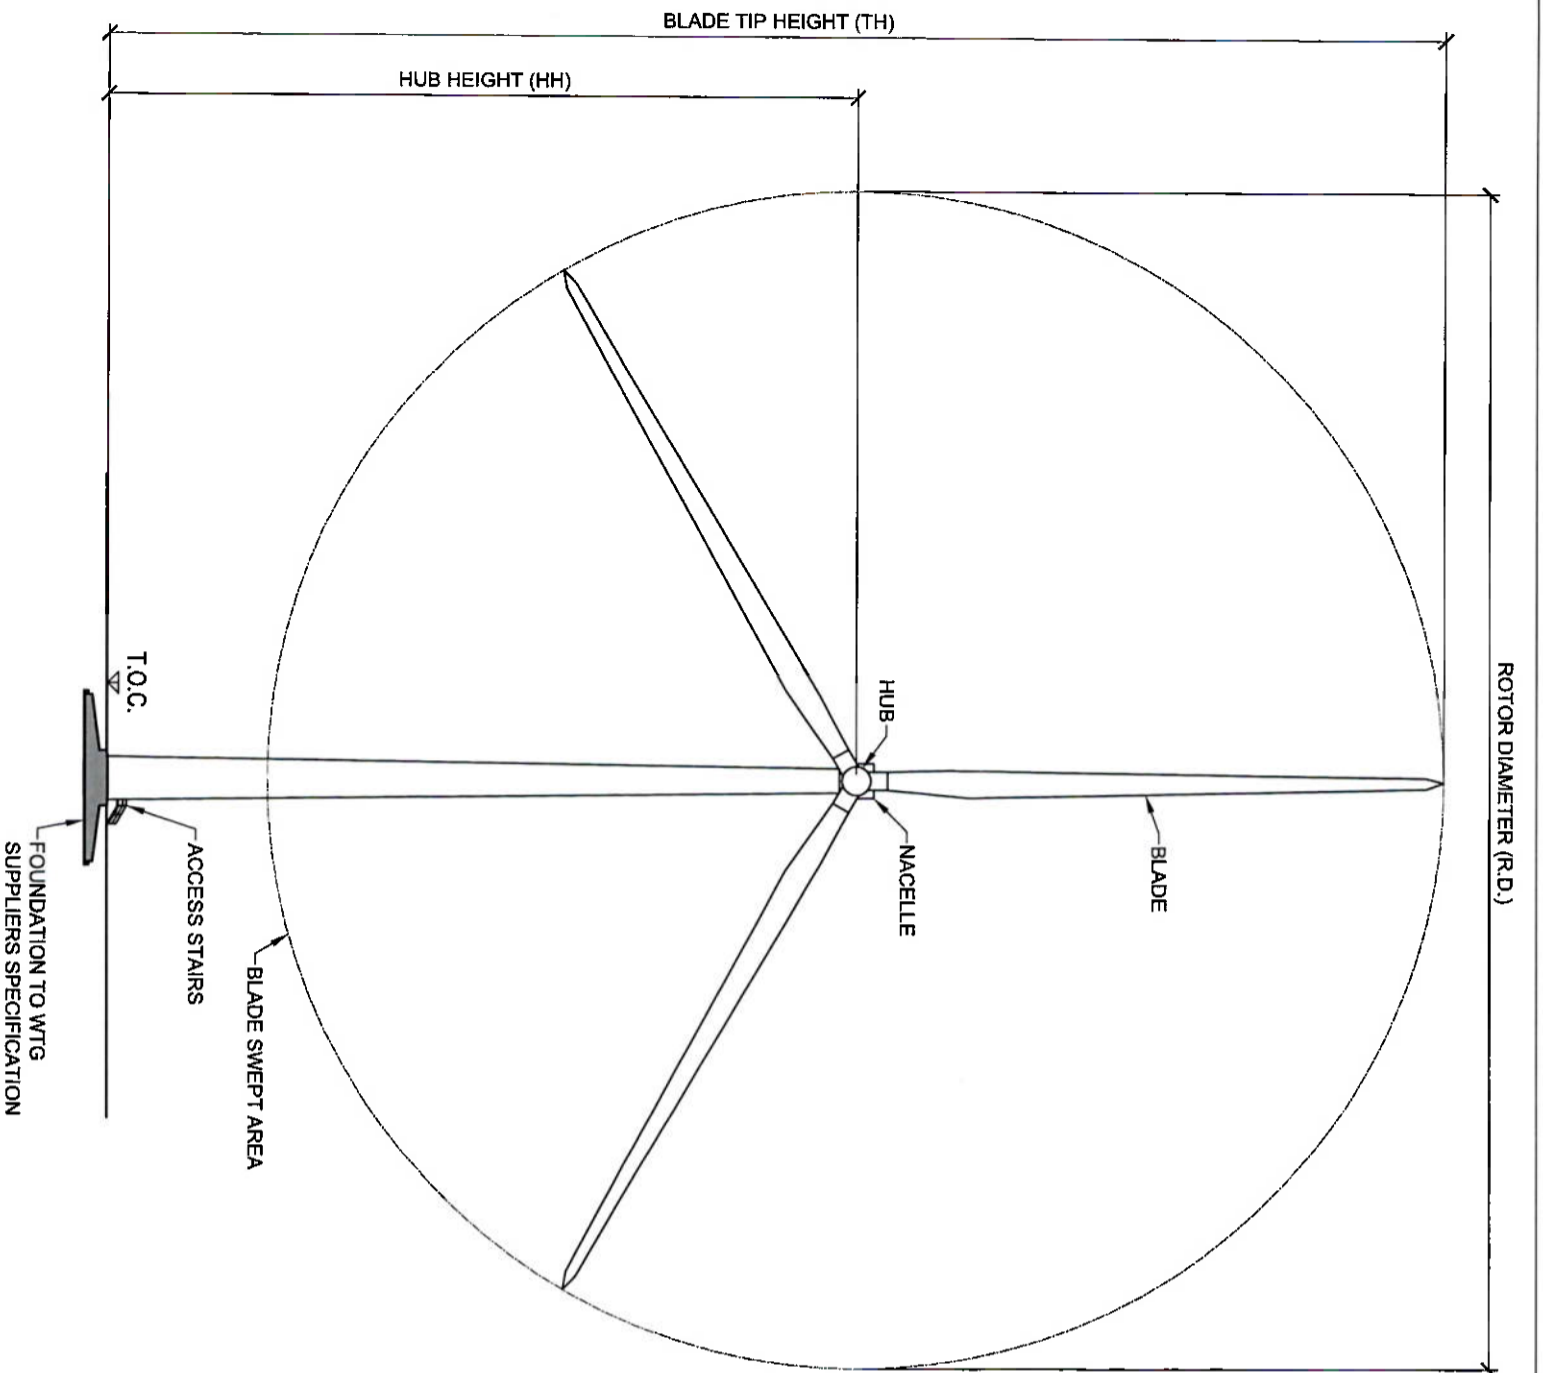


**WTG FRONT ELEVATION**  
SCALE 1:1,000

WTG NO	BLADE TIP HEIGHT ABOVE EGL	BLADE TIP HEIGHT ABOVE TOC
T1	187m	185m
T2	187m	185m
T3	187m	185m
T4	187m	185m
T5	185m	185m
T6	185m	185m
T7	185m	185m
T8	185m	185m
T9	185m	185m

**NOTE**

- WTG TRANSFORMER TO BE PLACED WITHIN THE TOWER
- TOC = TOP OF CONCRETE
- EGL = EXISTING GROUND LEVEL
- WTG = WIND TURBINE GENERATOR

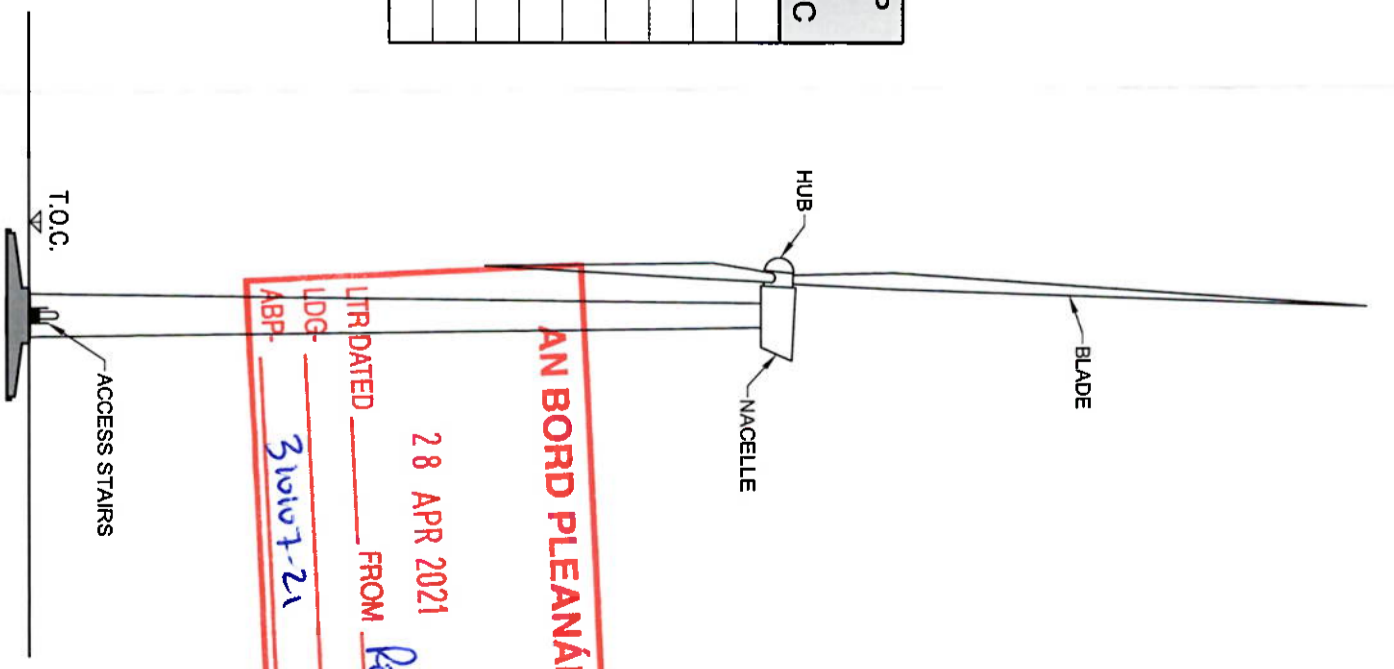

**WTG SIDE ELEVATION**  
SCALE 1:1,000

**AN BORD PLEANÁLA**  
28 APR 2021  
LTDG. FROM *Ref*  
ABP. 310107-21

**PROGRESS PRINT**  
This stamp overrides the status in the titleblock & revisions indicated on this drawing. Drawing not to be issued.  
Printed by Jeremy King on 25-Jan-21 @ 2:35 PM

**Malachy Walsh and Partners**  
Engineering and Environmental Consultants  
Cork | Tralee | London | Limerick  
Reen Point, Blennerville, Tralee, Co. Kerry, V92 X2TK  
Tel: +353 (0) 66 7123404  
Fax: +353 (0) 66 7126596  
E-mail: tralee@mwp.ie  
Web: www.mwp.ie

REV	DATE	DESCRIPTION	BY	APP
P01	XXXX	Issued For Section 5 Application	JK	HBR

CLIENT: \_\_\_\_\_

PROJECT: Cushing Wind Farm Section 5 Application  
TITLE: Permitted Turbine Details

DRAWN: JK	CHECKED: HBR	APPROVED: HBR
DATE: January 2021	SCALE @ A3: 1:1,000	DRAWING STATUS: S2
DRAWING NUMBER: 21992	PROJECT NUMBER: 21992	REV: P01
DRAWING NUMBER: 21992-MWP-00-00-DR-C-5401		