

-  CURRENT NEW EXTENSION
-  PREVIOUS DEMOLISHED EXTENSION
-  OUTLINE OF PREVIOUS DEMOLISHED EXTENSION

AN BORD PLEANÁLA


19 JUL 2023

LTR DATED FROM App.


LDG-

ASP- 317659-23


**Comhairle Contae
Fhine Gall**
Fingal County
Council

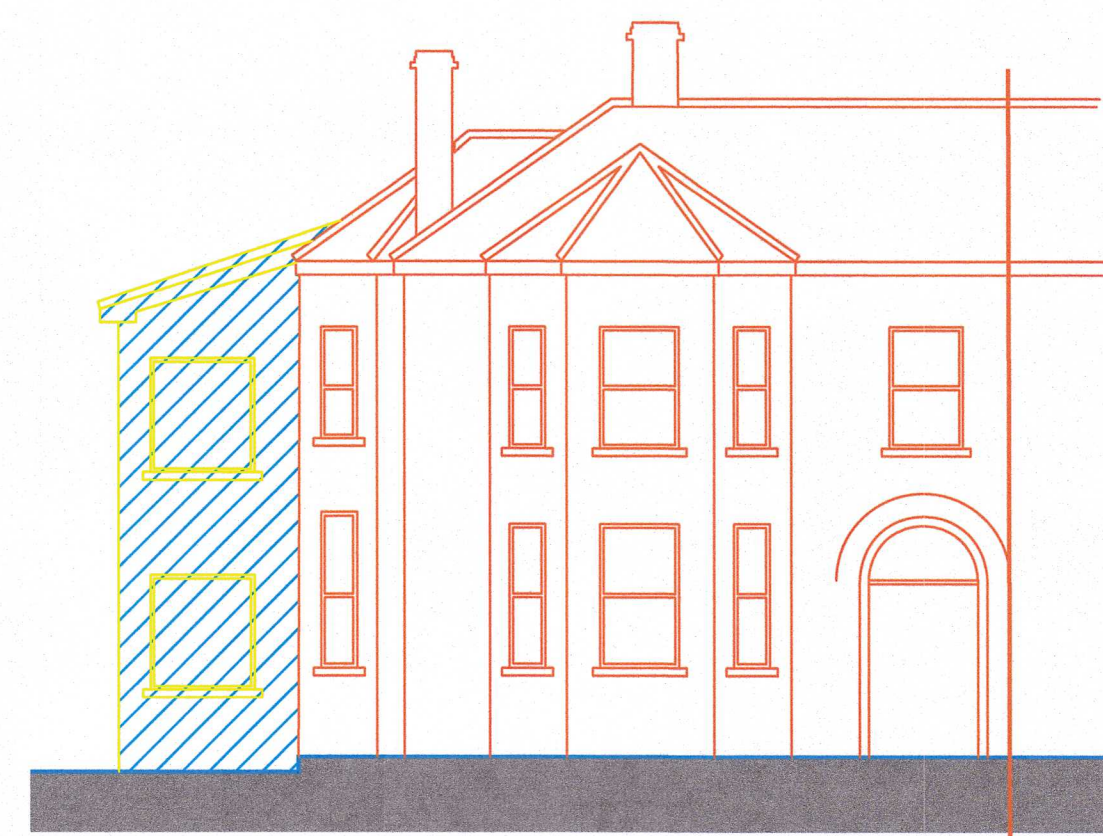


CURRENT FRONT ELEVATION (SOUTH) WITH NEW EXTENSION
Scale 1:100 @ A1

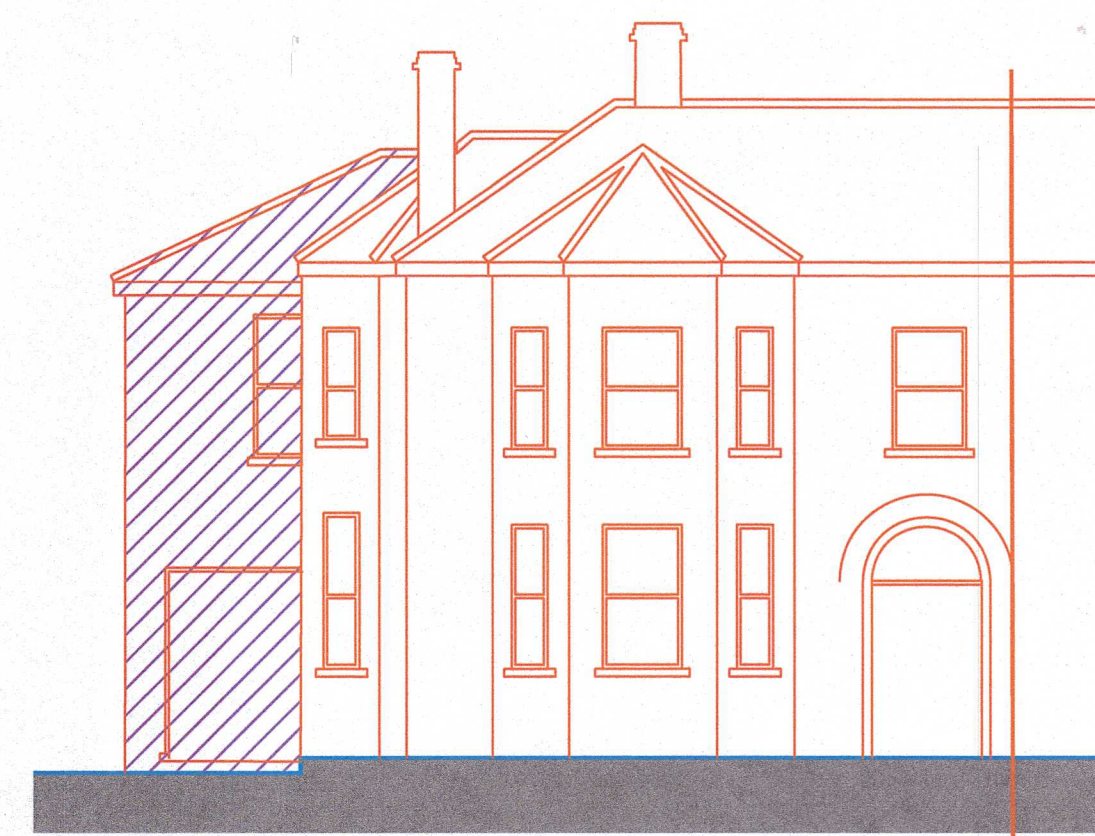


PRE-EXISTING FRONT ELEVATION (SOUTH)
Scale 1:100 @ A1

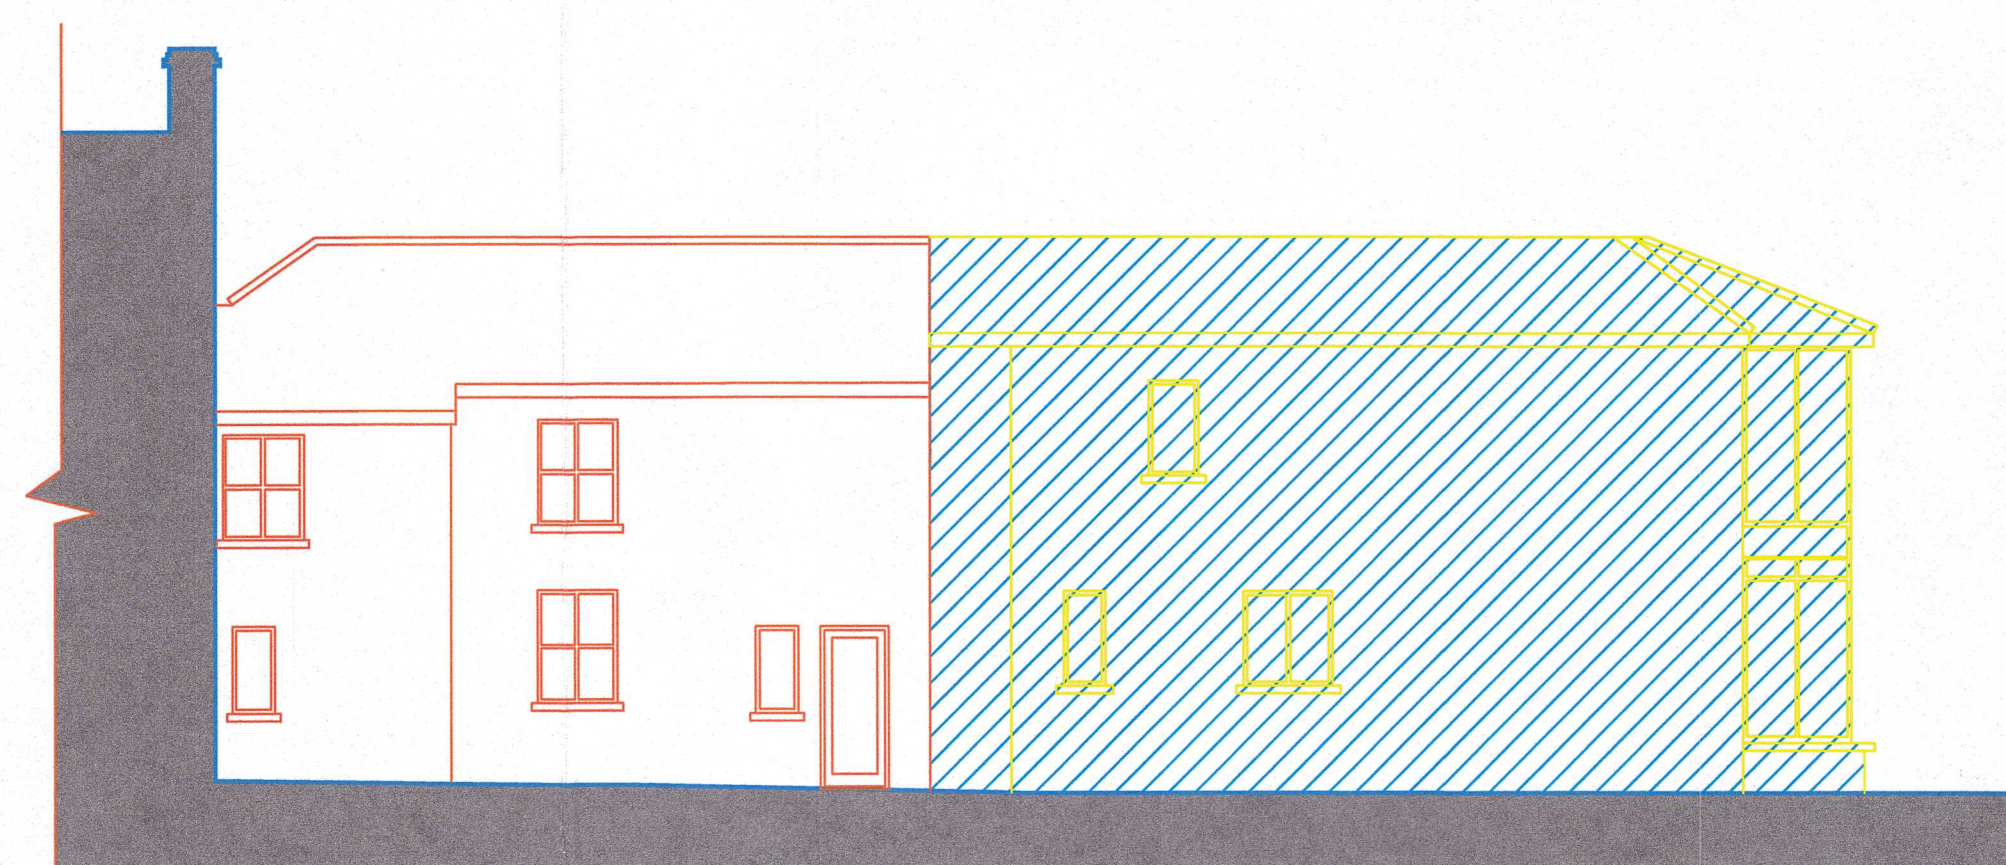

CURRENT SIDE ELEVATION (EAST) WITH NEW EXTENSION
Scale 1:100 @ A1

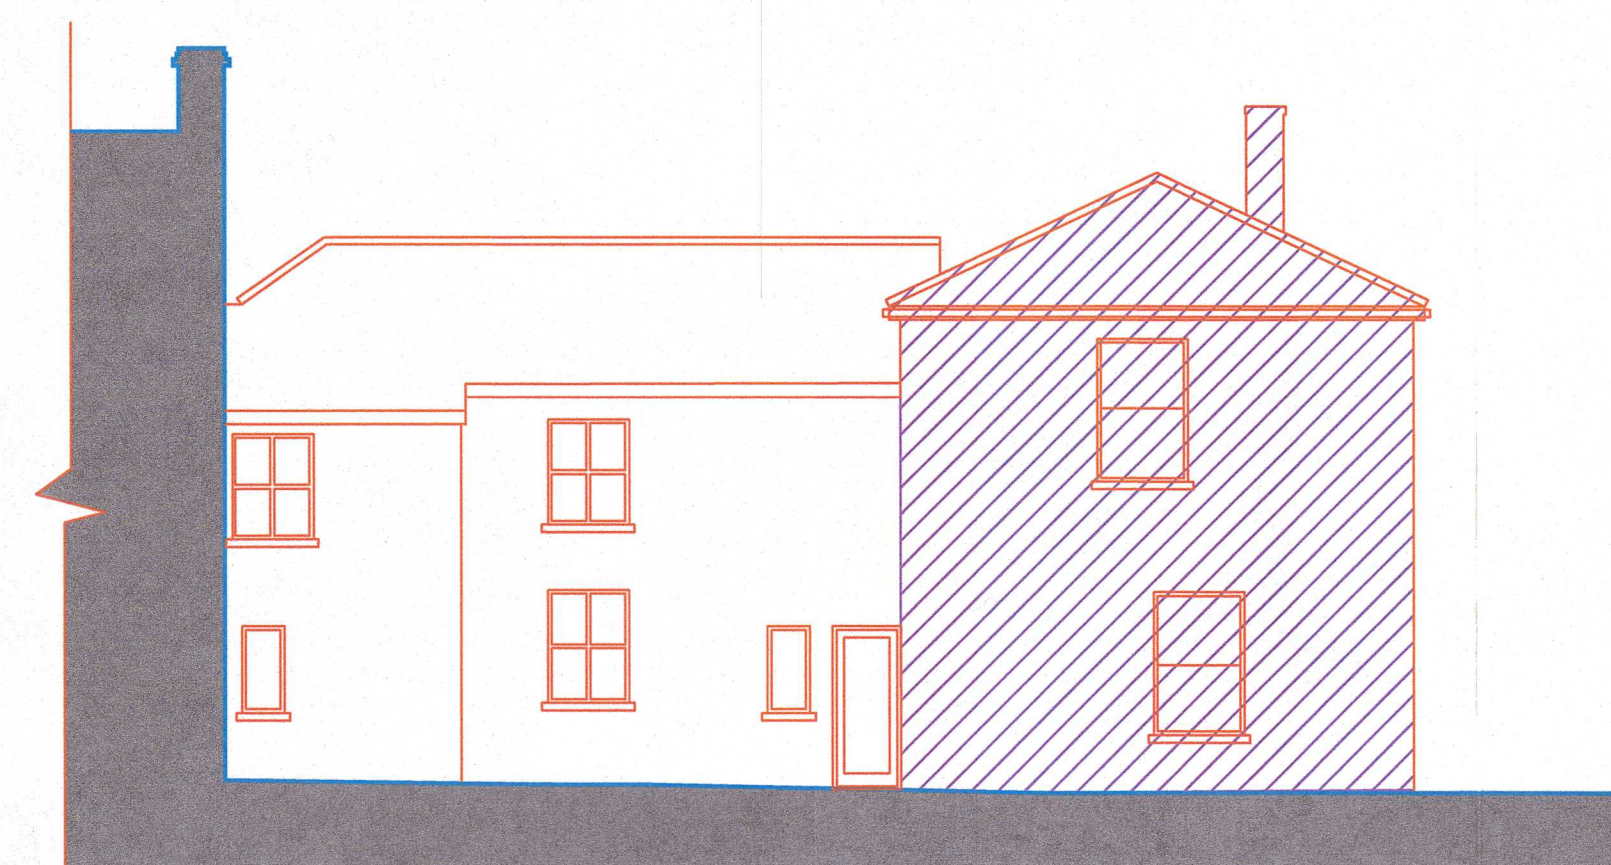


PRE-EXISTING SIDE ELEVATION (EAST)
Scale 1:100 @ A1

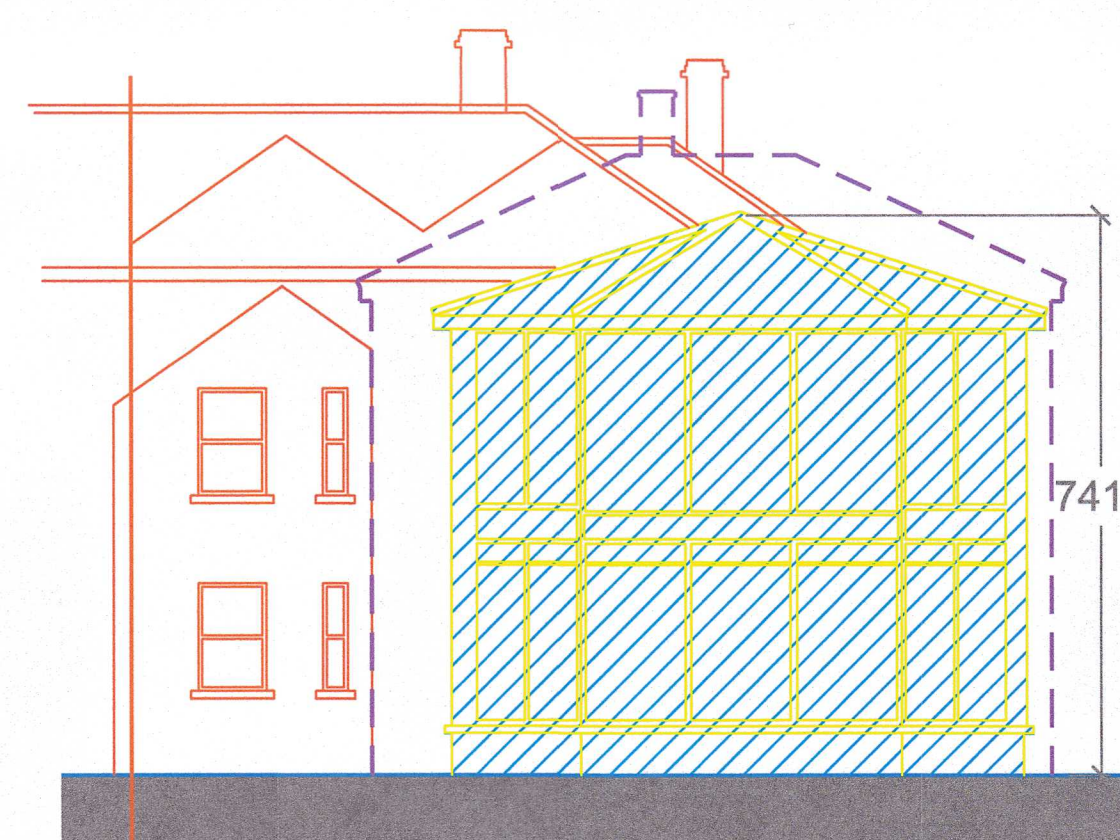

CURRENT REAR ELEVATION (NORTH) WITH NEW EXTENSION
Scale 1:100 @ A1



PRE-EXISTING REAR ELEVATION (NORTH)
Scale 1:100 @ A1

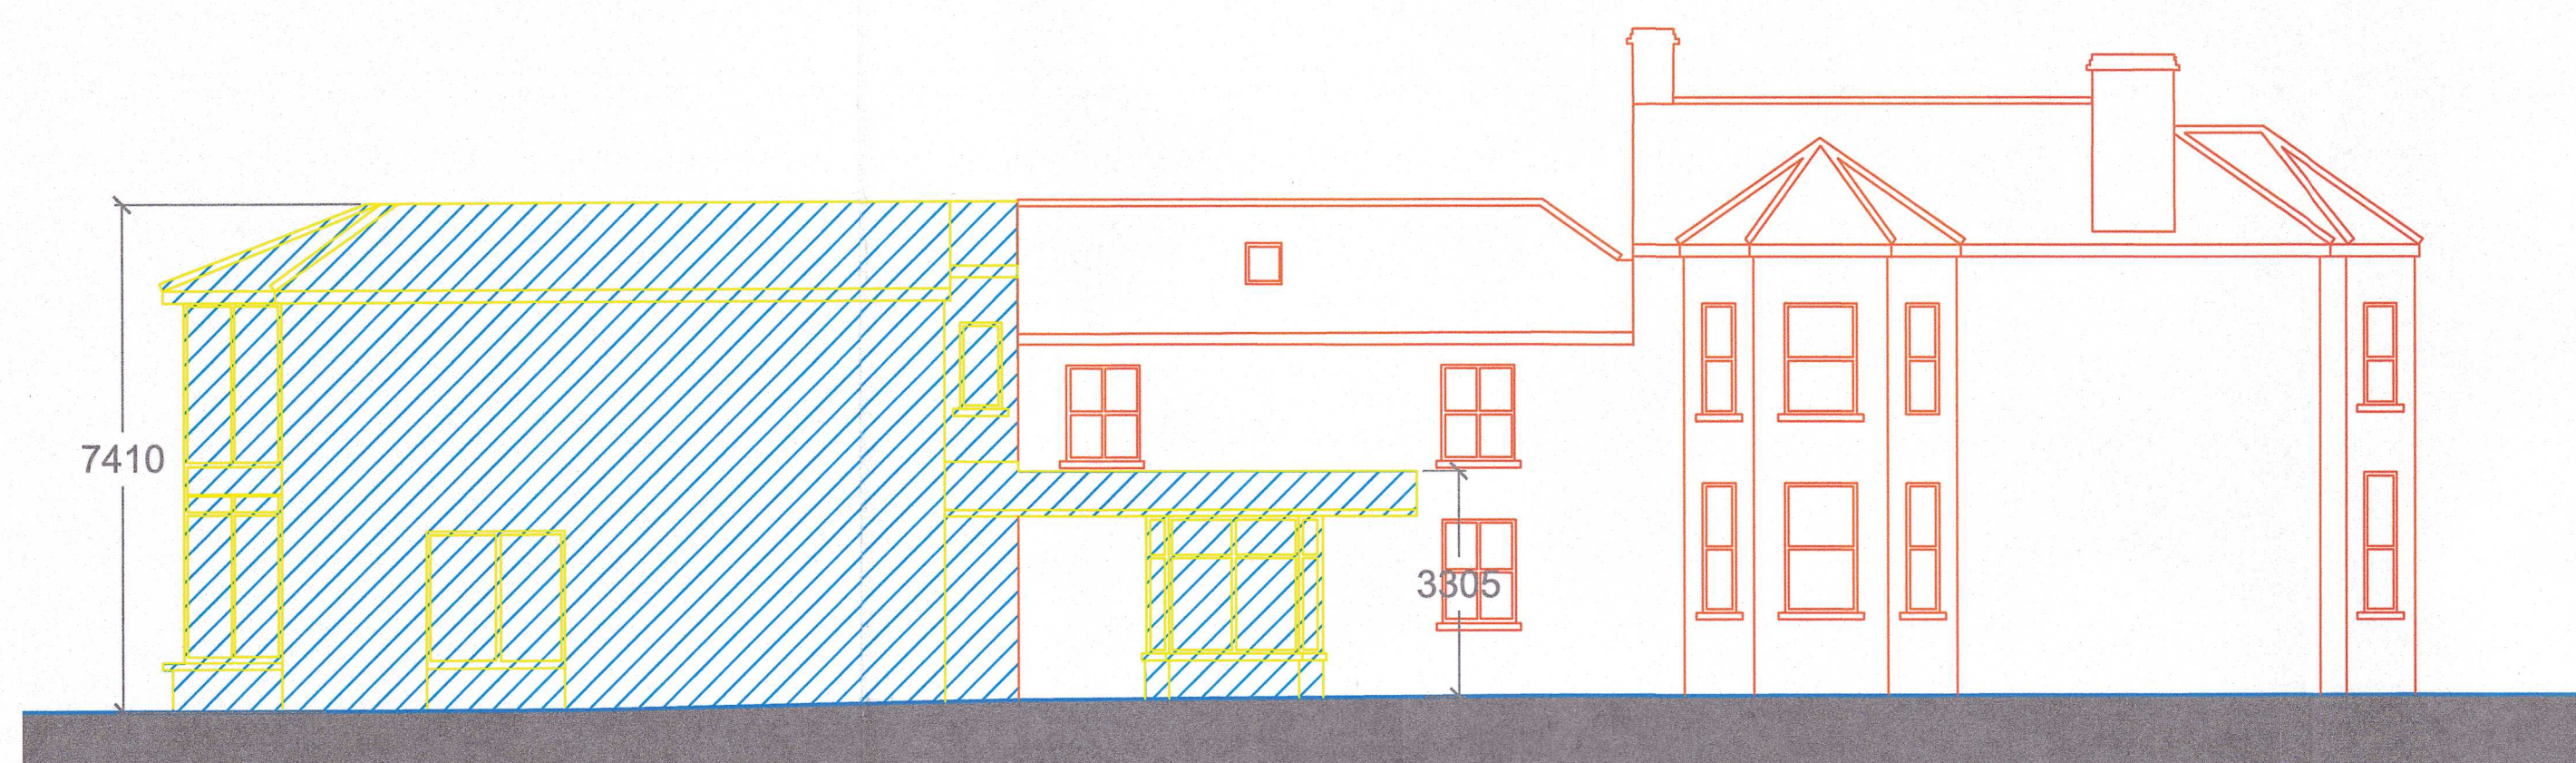

CURRENT SIDE ELEVATION (WEST) WITH NEW EXTENSION
Scale 1:100 @ A1



PRE-EXISTING SIDE ELEVATION (WEST)
Scale 1:100 @ A1

10 Burrow Road, Sutton, Co. Dublin - D13 E2N0