



 


-  CURRENT NEW EXTENSION
-  PREVIOUS DEMOLISHED EXTENSION
-  OUTLINE OF PREVIOUS DEMOLISHED EXTENSION

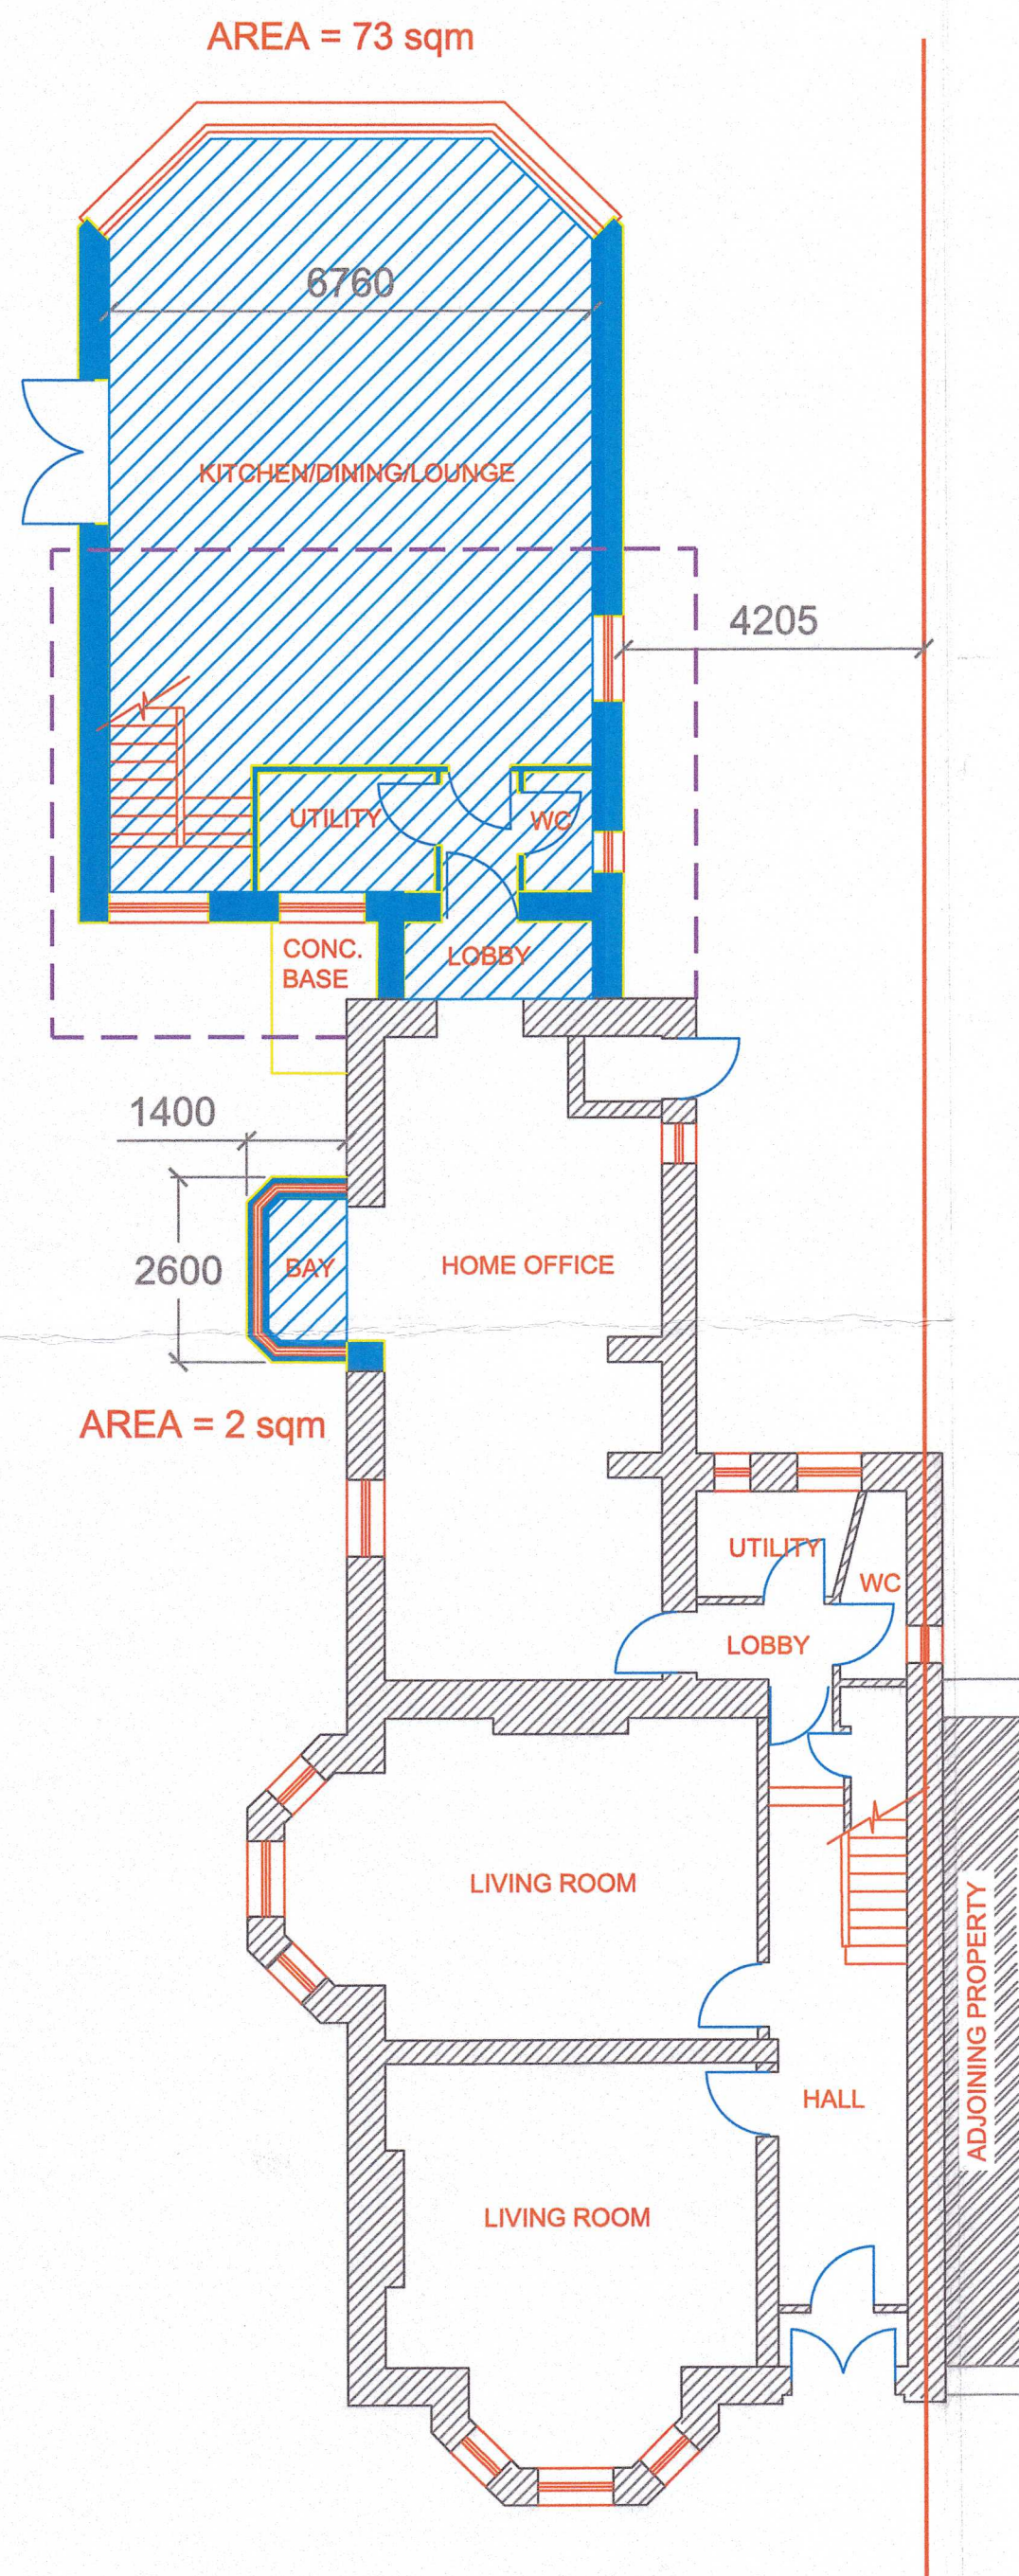


CURRENT GROUND FLOOR
PLAN WITH NEW EXTENSION

Scale 1:100 @ A1

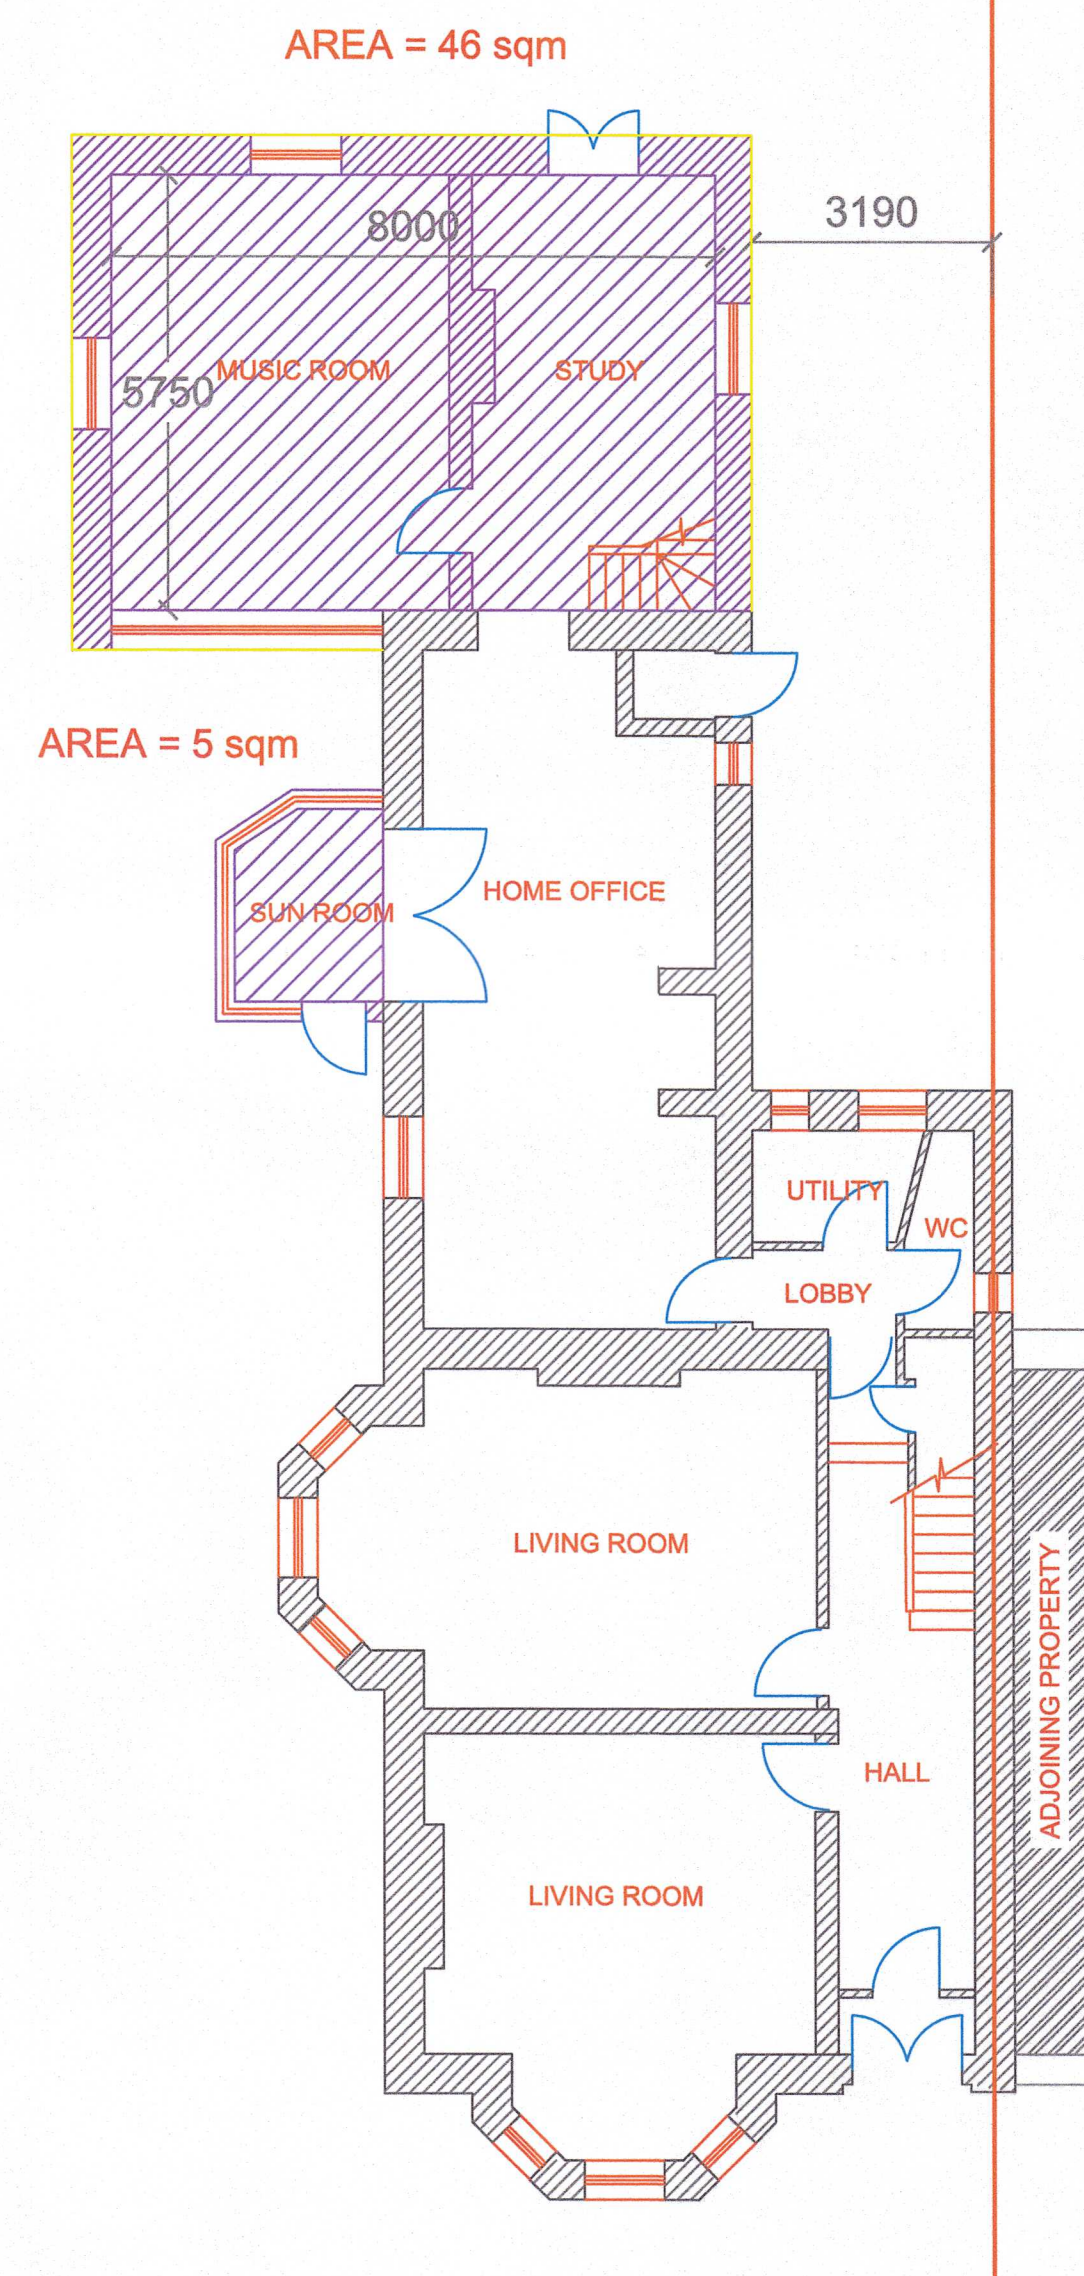


PRE-EXISTING GROUND
FLOOR PLAN

Scale 1:100 @ A1

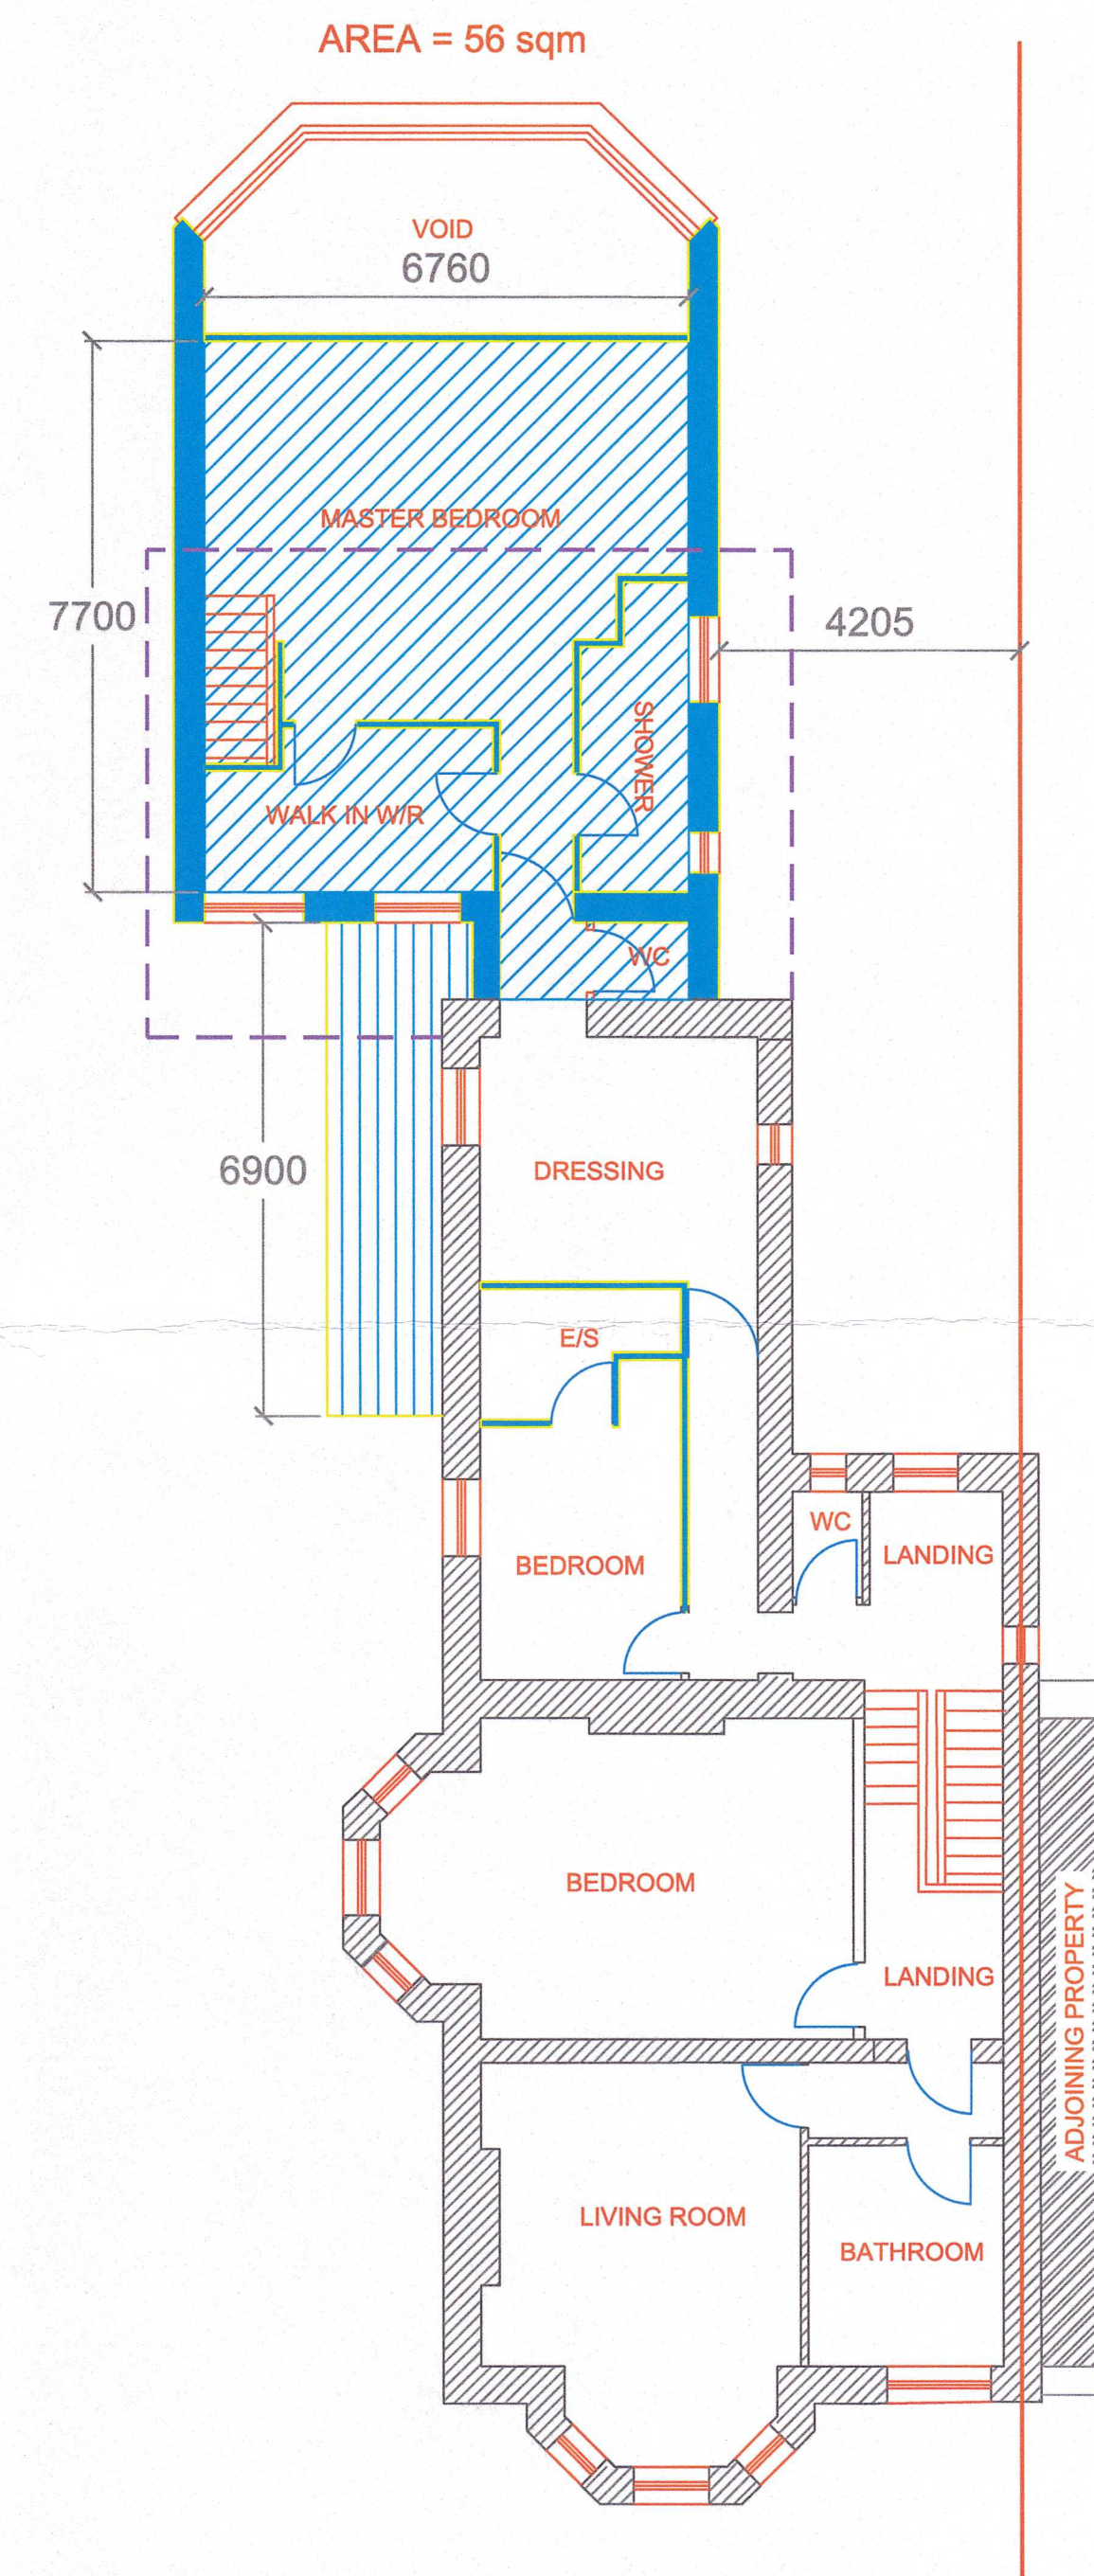

CURRENT FIRST FLOOR PLAN
WITH NEW EXTENSION

Scale 1:100 @ A1

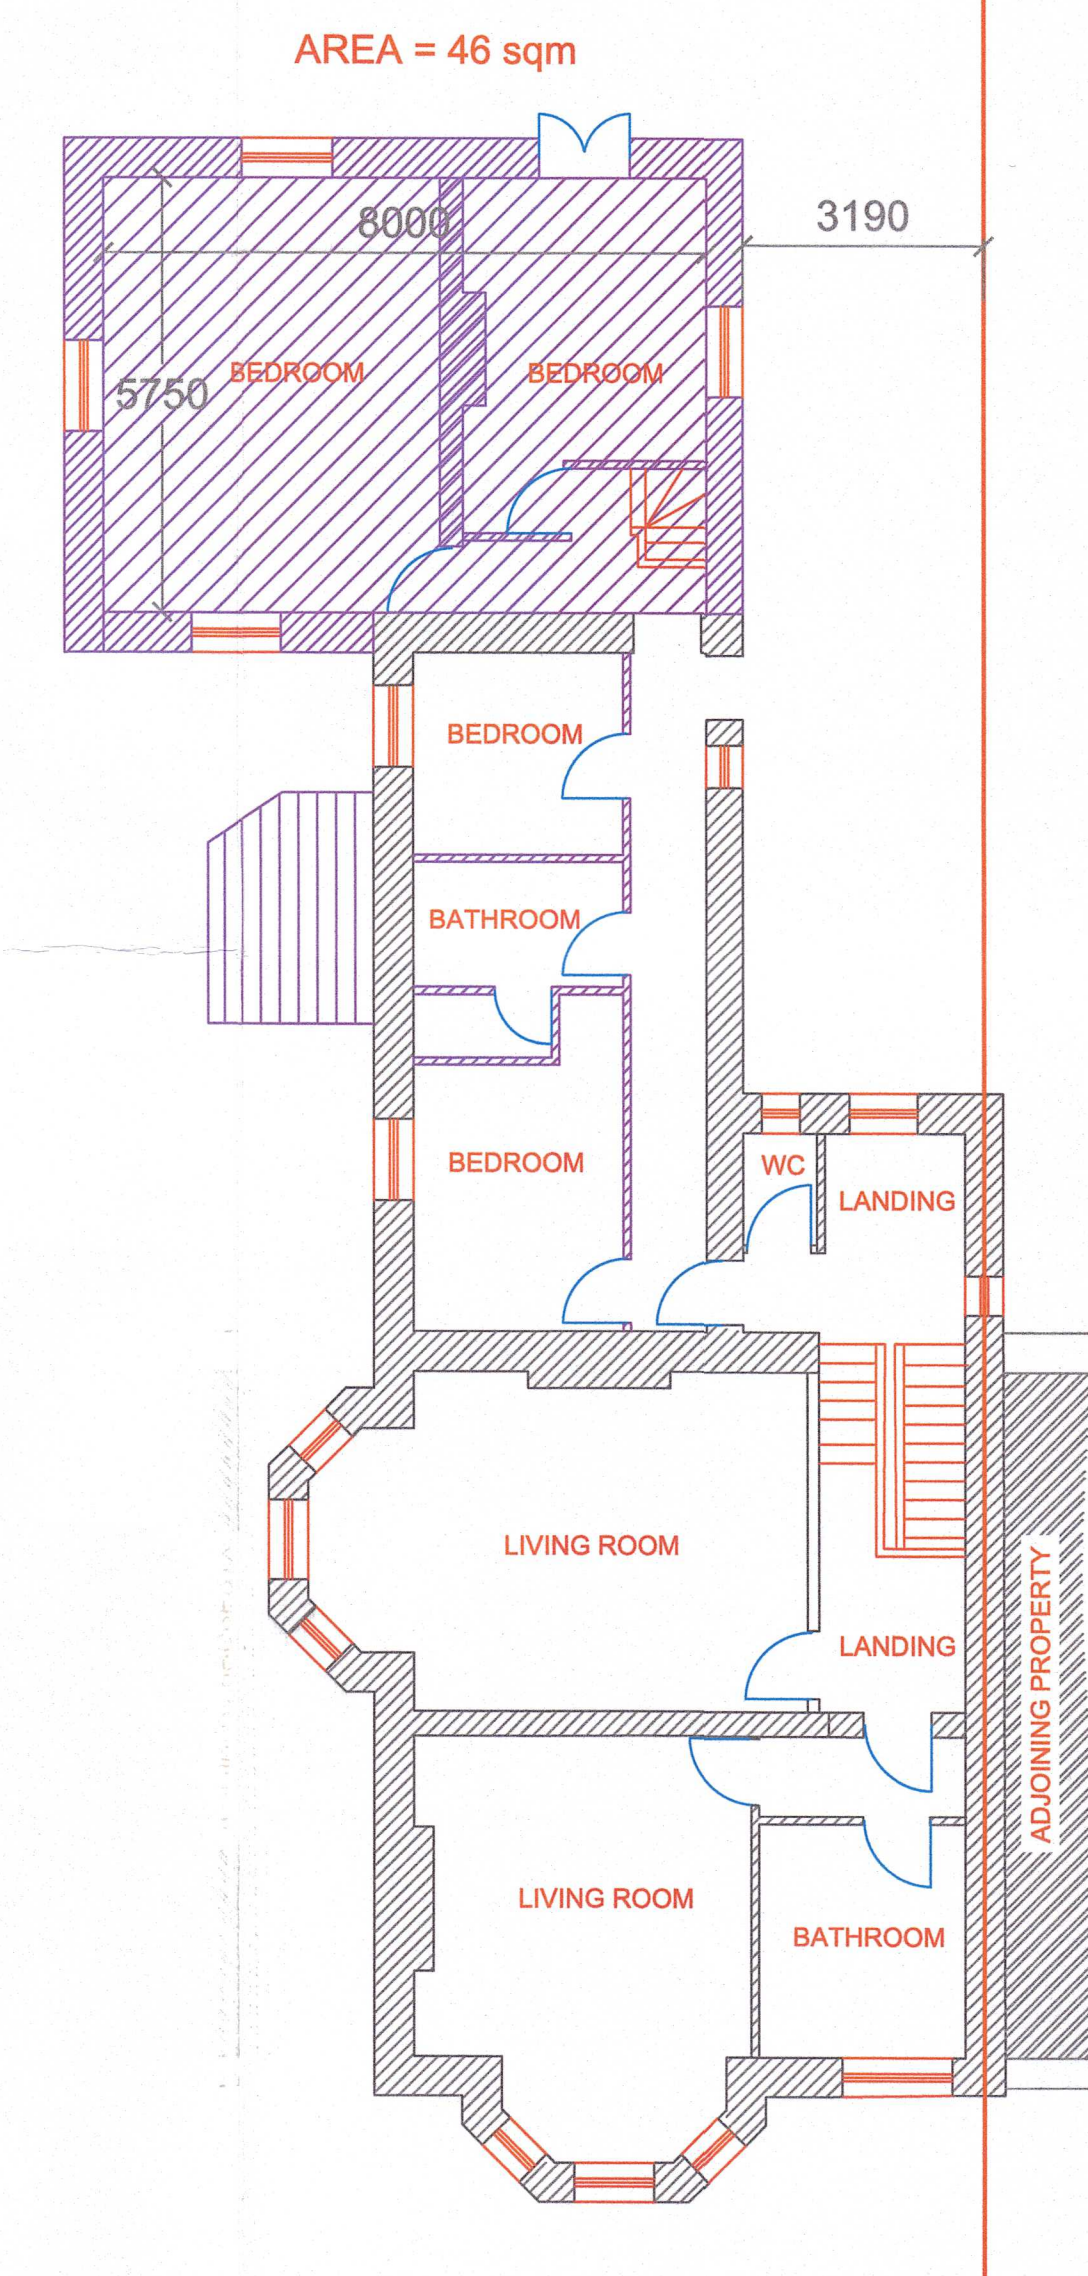

PRE-EXISTING FIRST
FLOOR PLAN

Scale 1:100 @ A1

AN BORD PLEANÁLA

19 JUL 2023
LTR DATED FROM App.
LDG-
ABP- 317659-23