



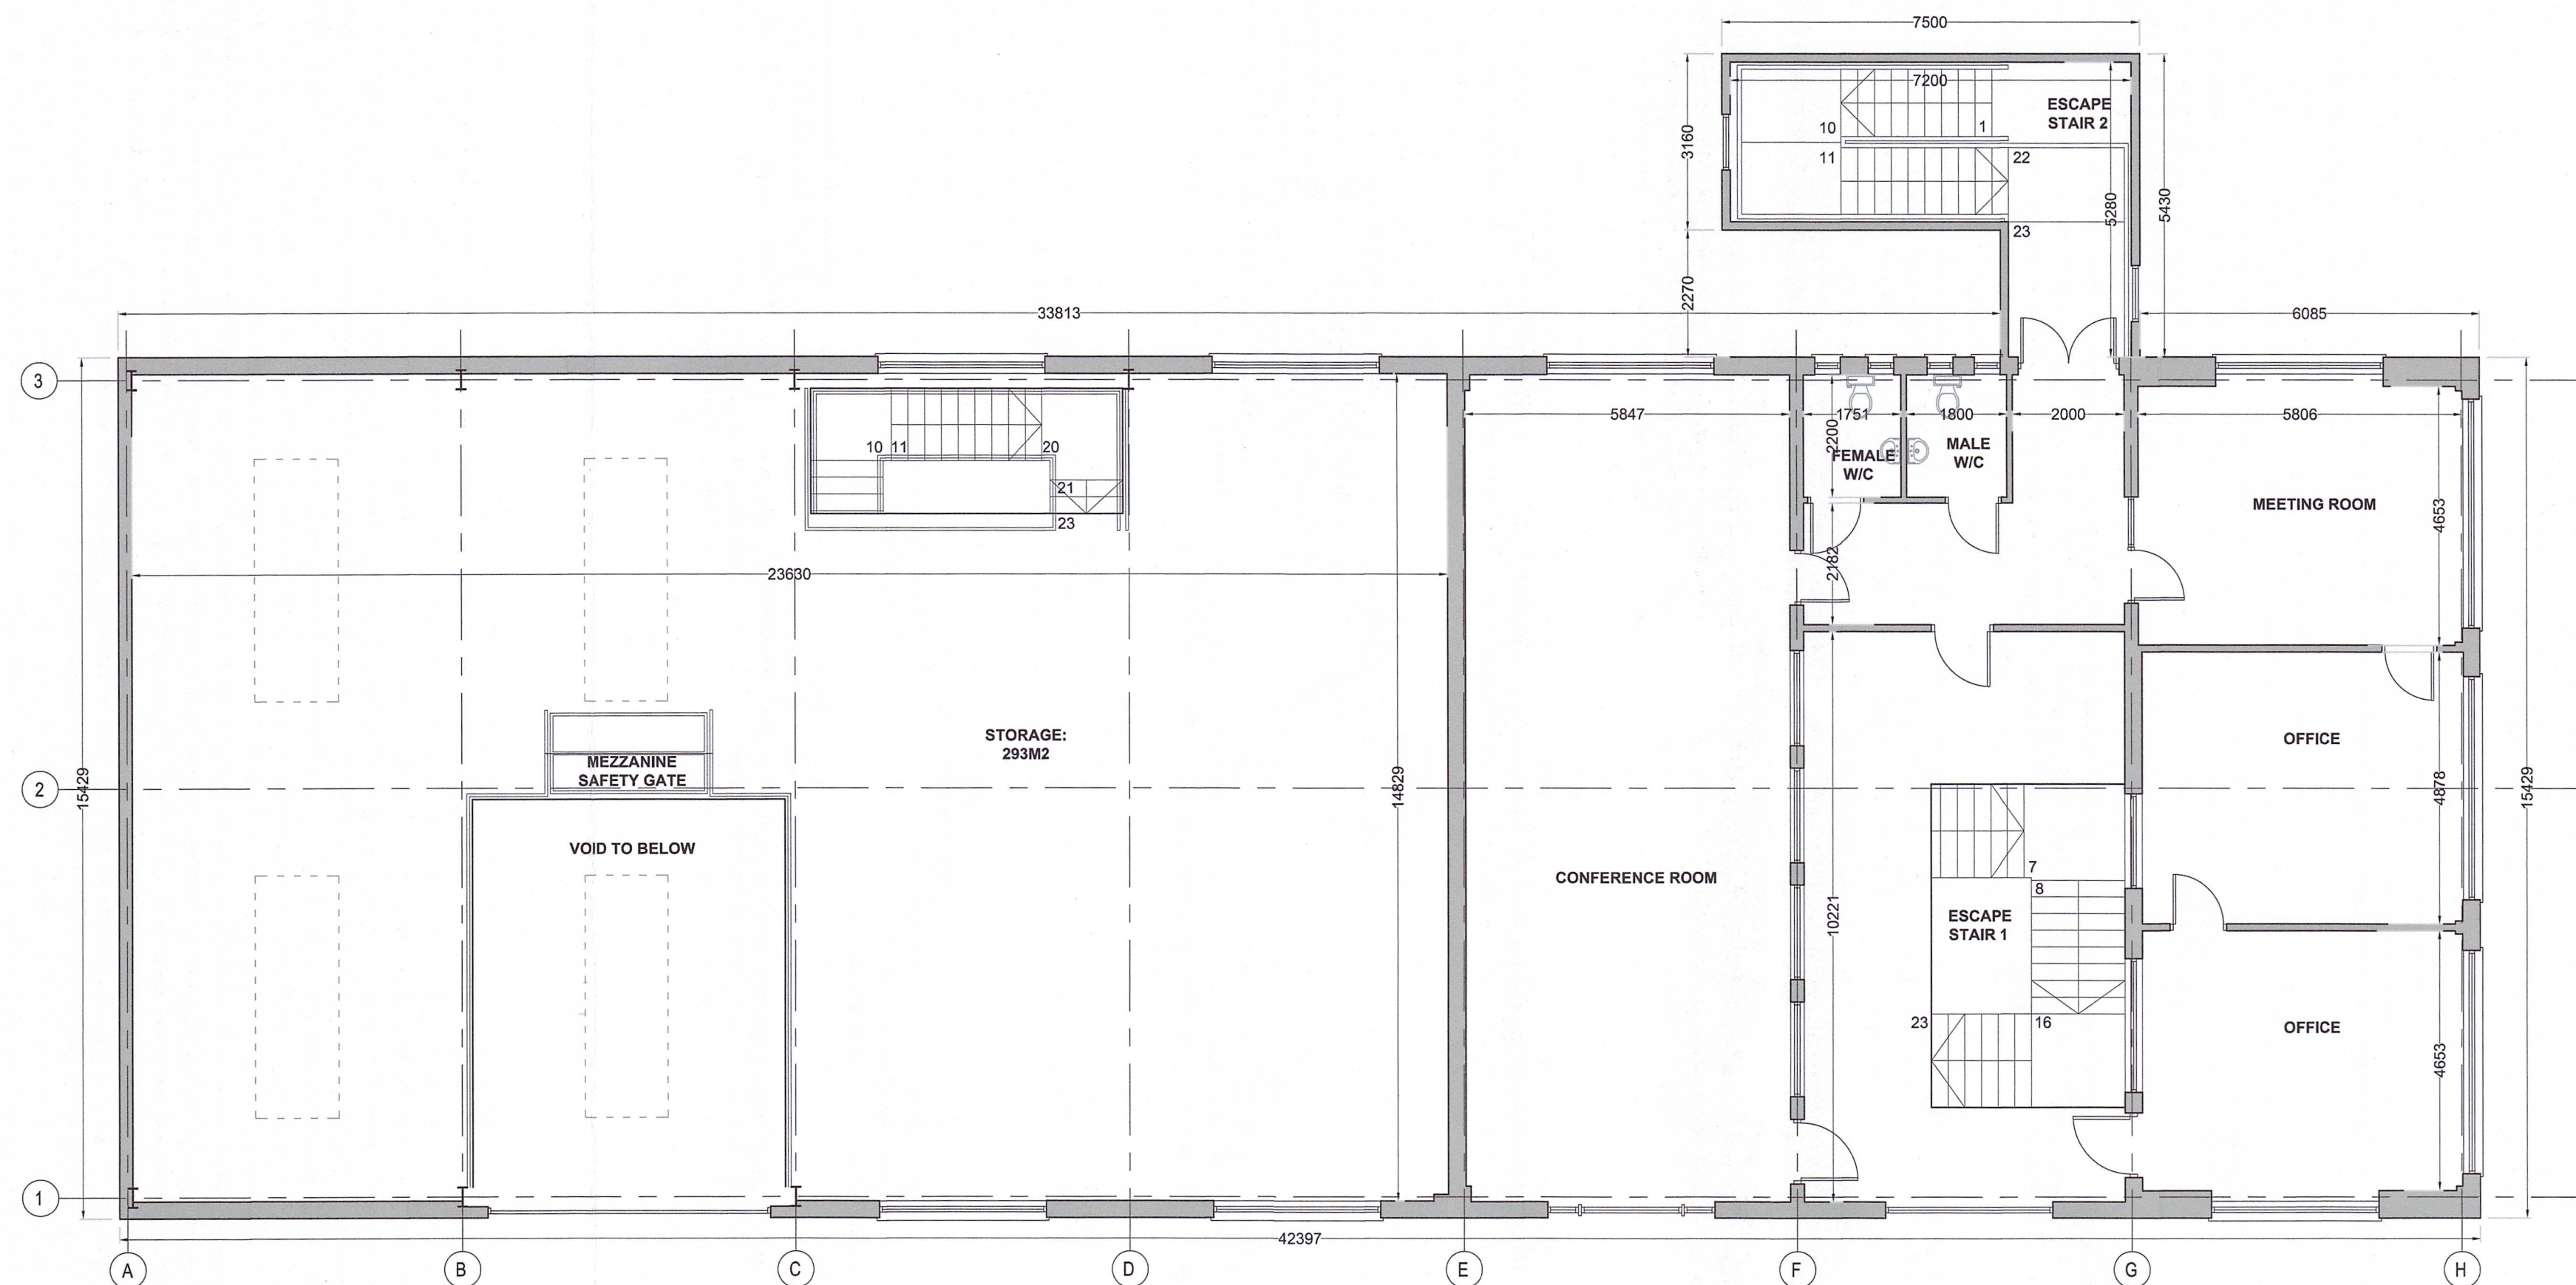

FIRST FLOOR PLAN
SCALE: 1:100


Structure 02

Structure 06

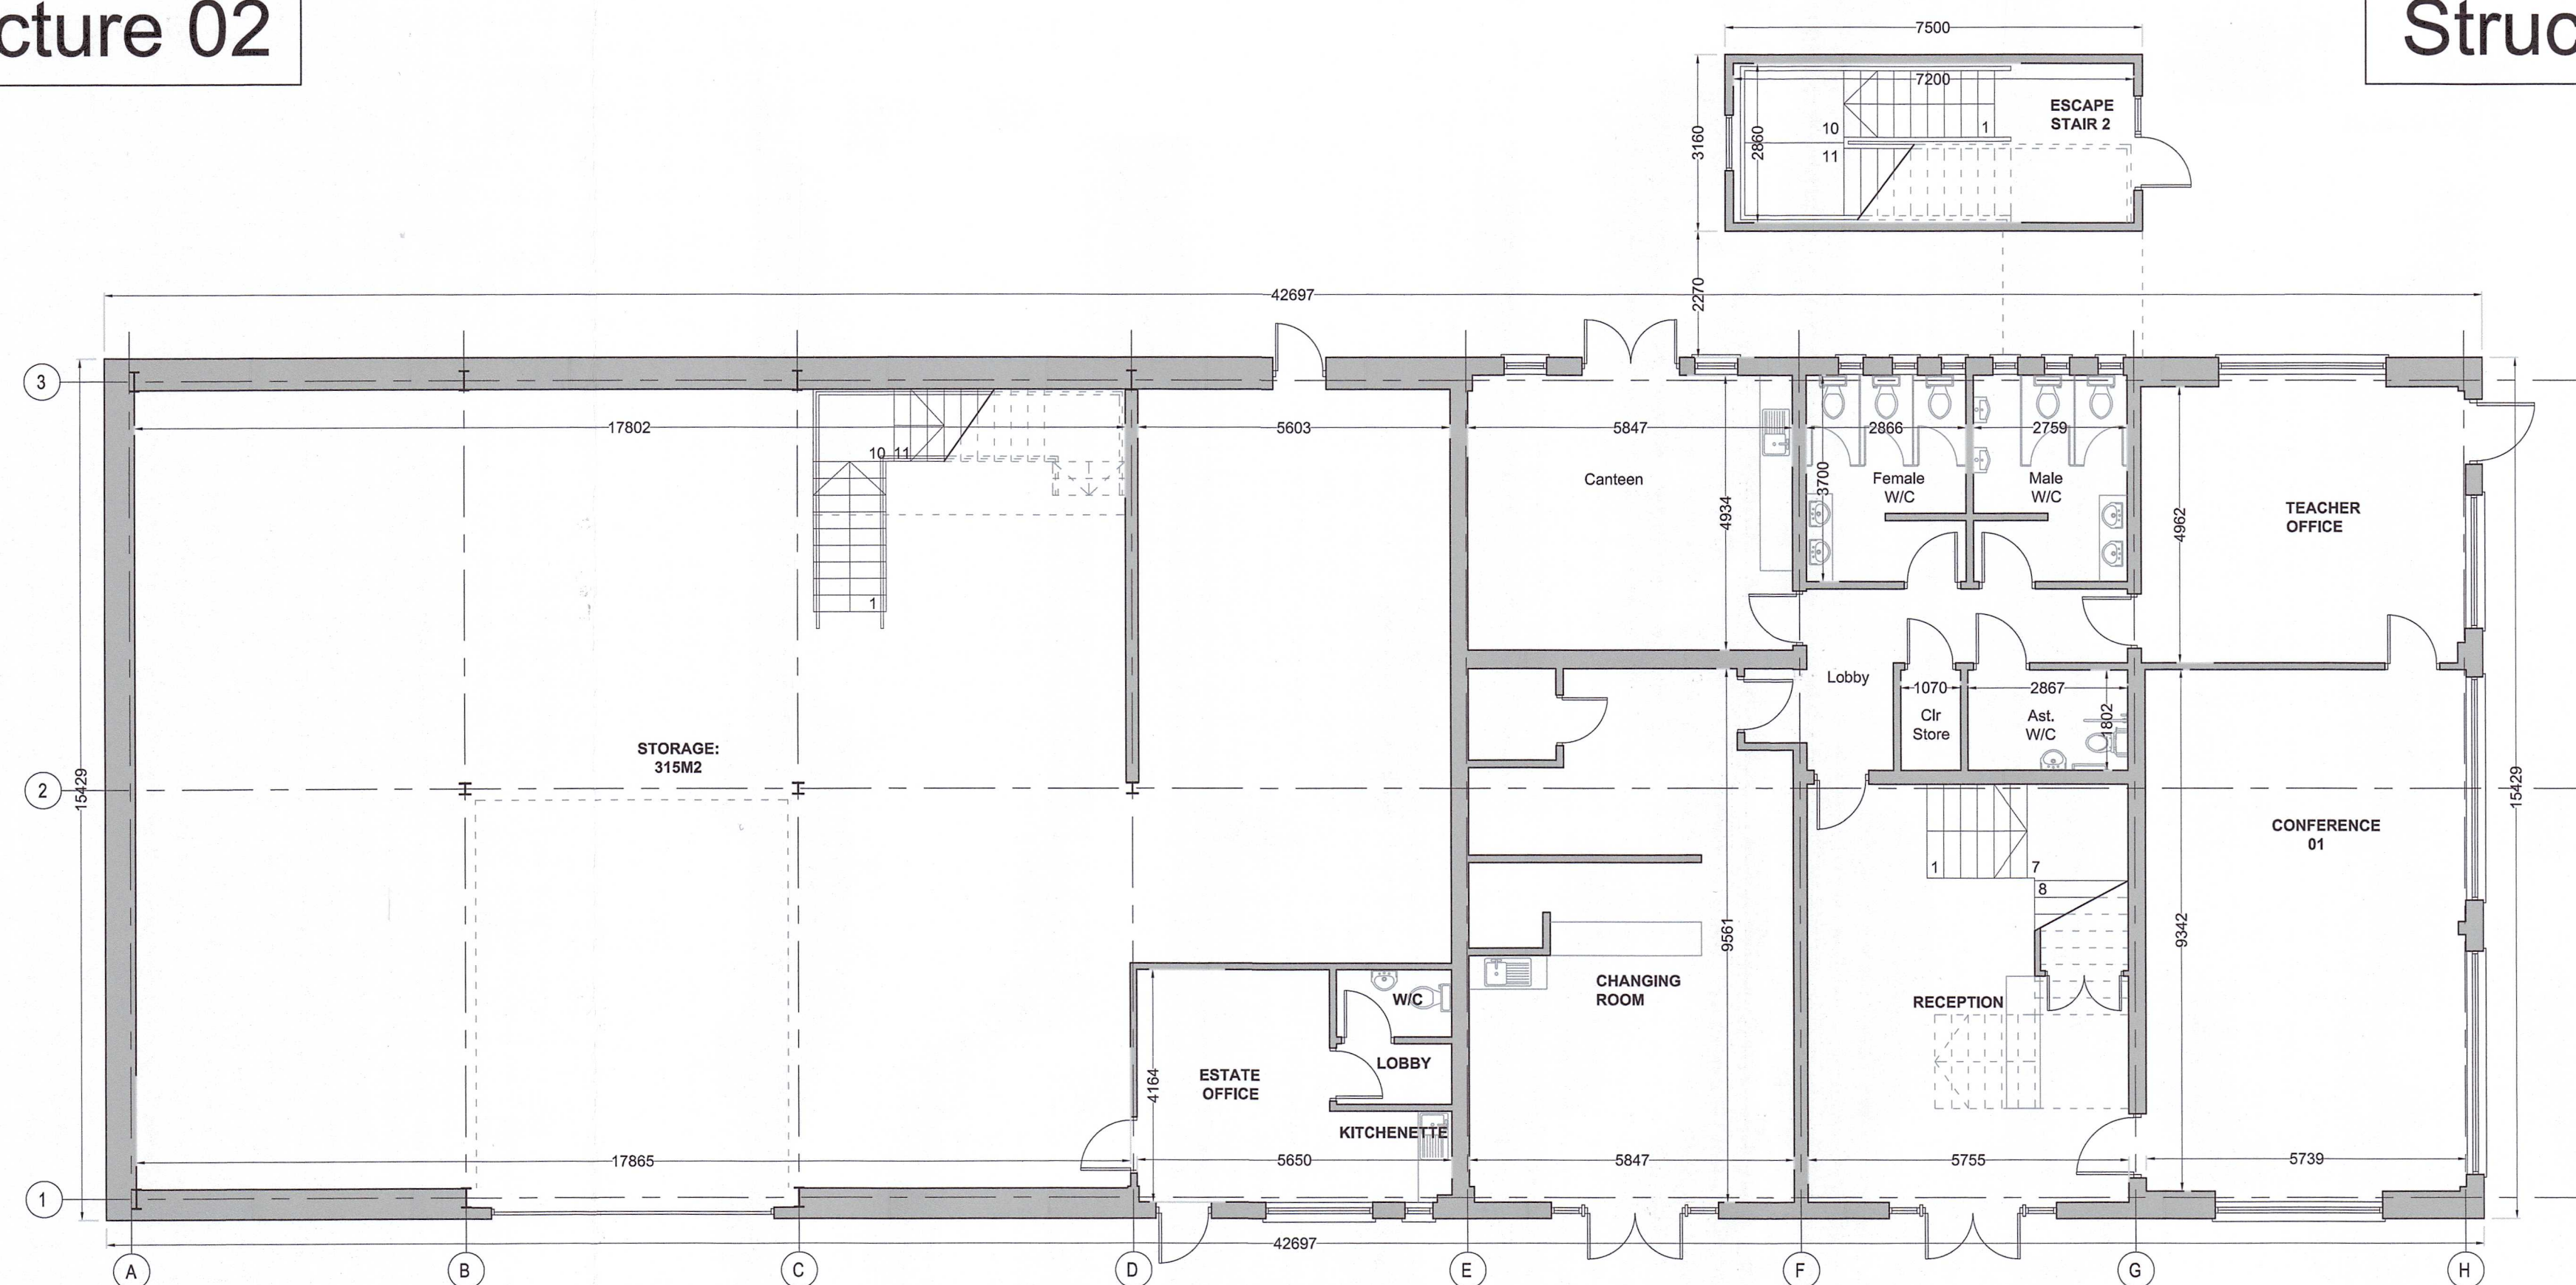

GROUND FLOOR PLAN
SCALE: 1:100

TOTAL FLOOR AREA: 1272M2

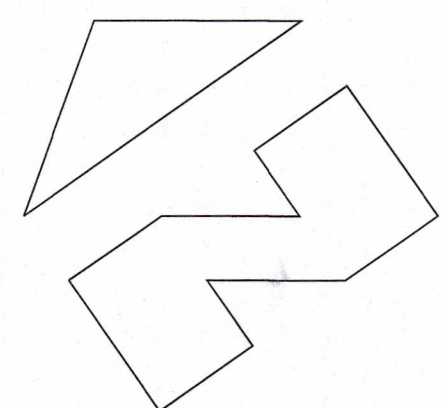

Clonsanny, Clara, Co. OFFALY
TEL. 057 93 36903 / 52825 E-mail: info@abbd.ie

CLIENT	Tondo Ltd.				DATE	19-10-2022
JOB TITLE	Development at Kippure Estate					
LOCATION	Manor Kilbride, Blessington, Co. Wicklow					
STATUS	Pre-Planning		CHECKED	AB	SCALE	1:100@A1
DRAWN	NF		APPROVED	AB		
DRAWING No.		DRAWING TITLE			REVISION	
PL-0206-01-KE		Structure 02 and Structure 06			D	

Copyright ABBD. 2022
THIS DRAWING AND ANY DESIGN HEREIN IS COPYRIGHT OF ABBD AND MUST NOT BE REPRODUCED IN WHOLE OR IN PART WITHOUT PRIOR WRITTEN CONSENT.
IMPORTANT NOTICE:
FIGURED DIMENSIONS ONLY TO BE TAKEN FROM THIS DRAWING. ALL DIMENSIONS TO BE CHECKED ON SITE PRIOR TO SETTING OUT. DESIGNER TO BE INFORMED IMMEDIATELY OF ANY DISCREPANCIES BEFORE WORK COMMENCES ON SITE.