


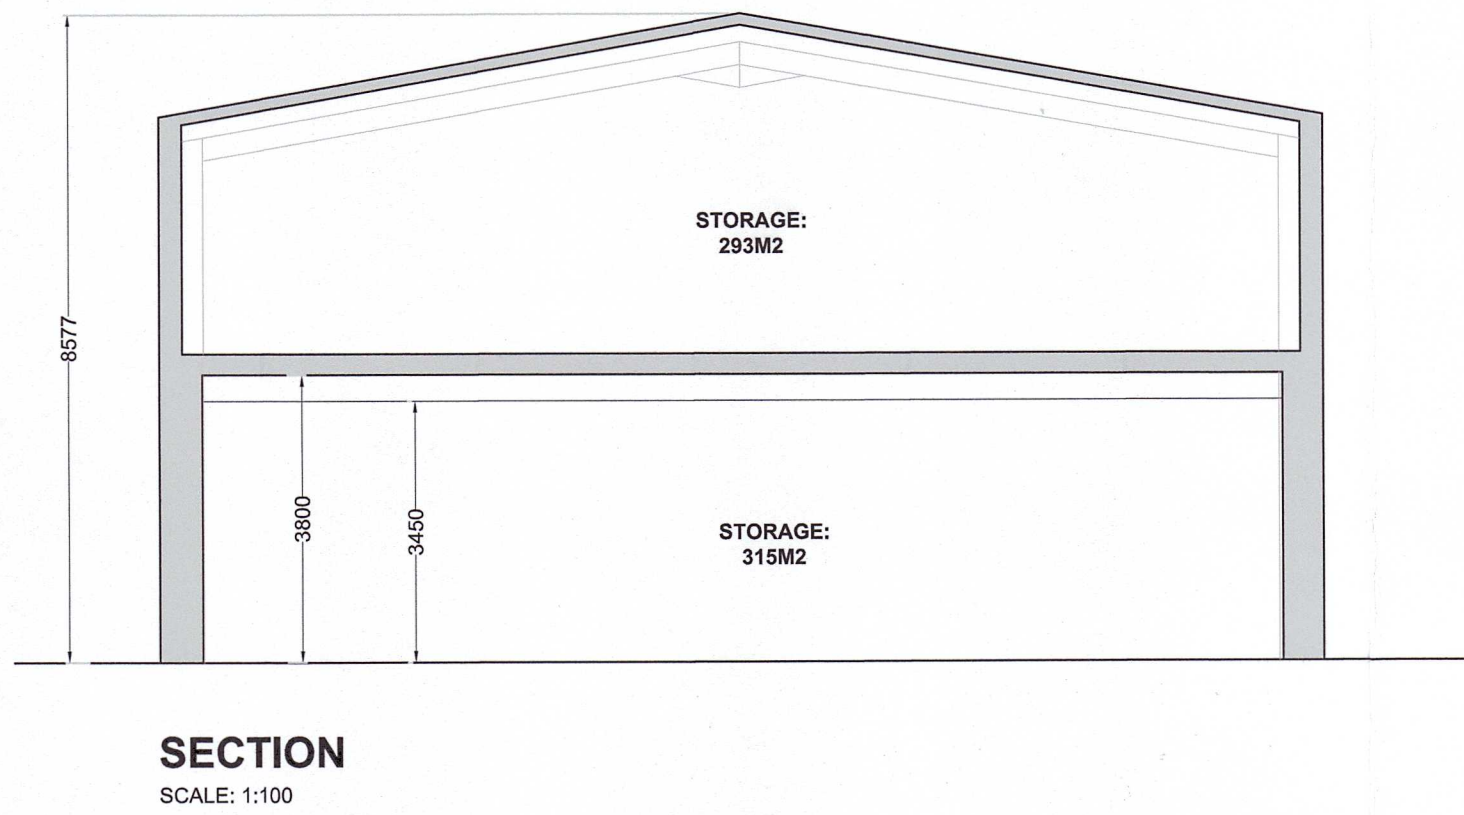


SECTION
SCALE: 1:100



SIDE ELEVATION
SCALE: 1:100

Structure 06

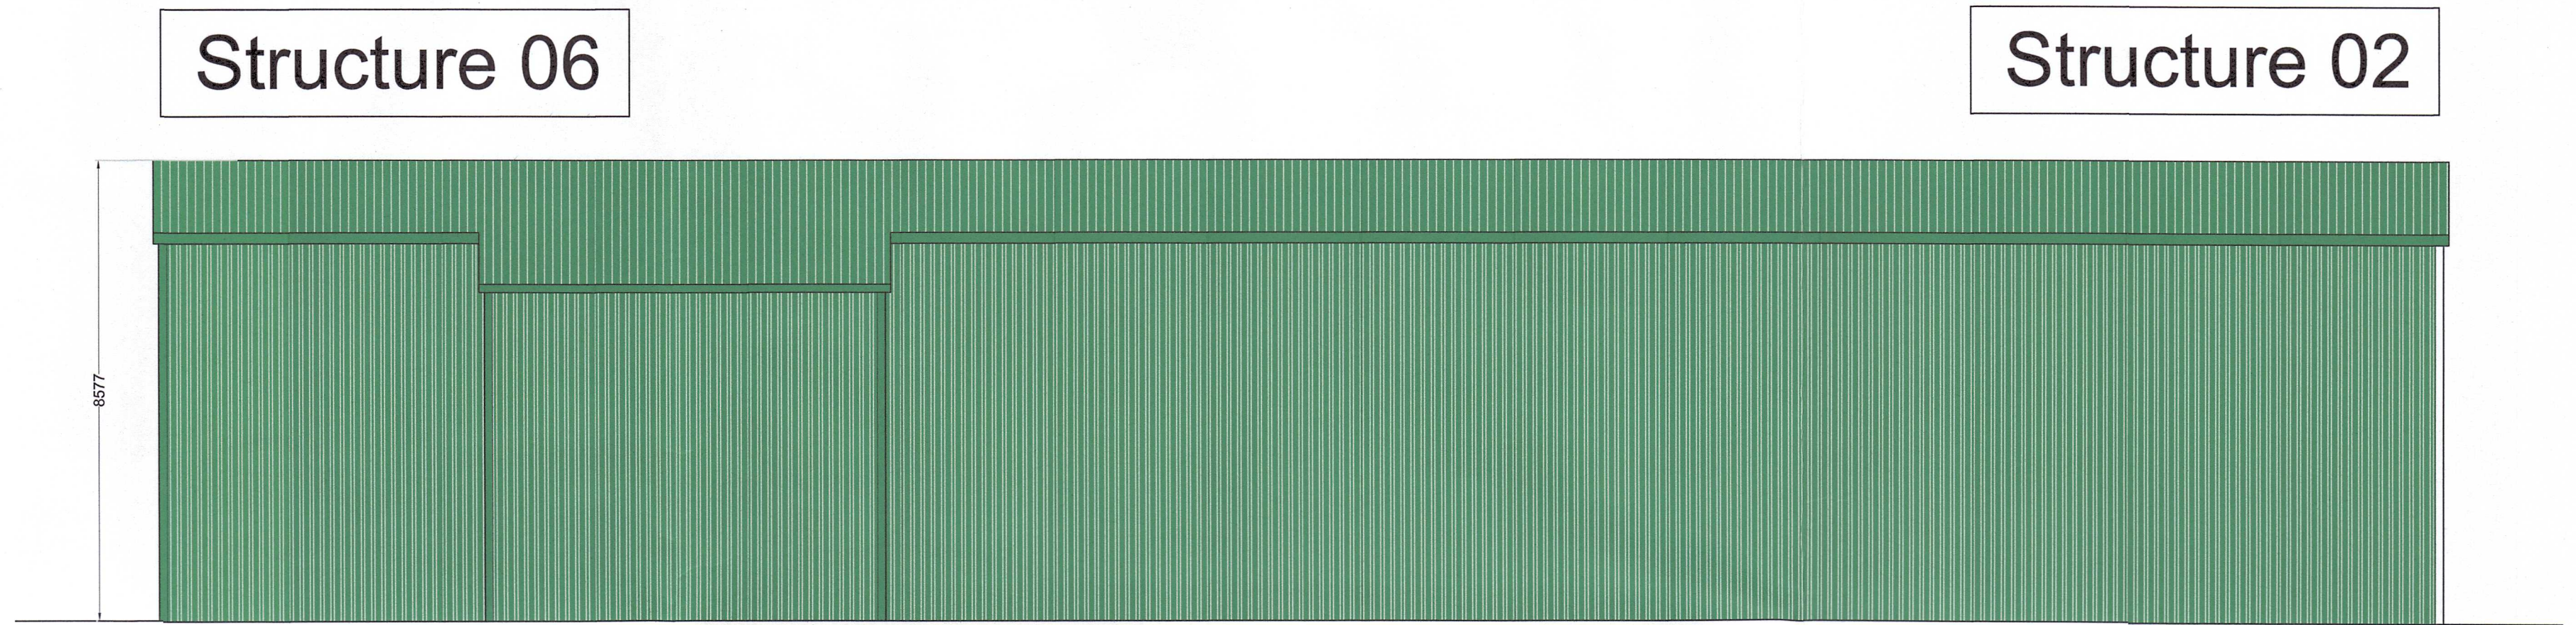

REAR ELEVATION
SCALE: 1:100



SIDE ELEVATION
SCALE: 1:100

Structure 02



FRONT ELEVATION
SCALE: 1:100

Structure 02

Structure 06



Clonsanny, Clara, Co. OFFALY
TEL. 057 93 36903 / 52625 E-mail: info@abbd.ie

CLIENT Tondo Ltd.		DATE
JOB TITLE Development at Kippure Estate		19-10-2022
LOCATION Manor Kilbride, Blessington, Co. Wicklow		
STATUS Pre-Planning	CHECKED AB	SCALE
DRAWN NF	APPROVED AB	1:100@A1
DRAWING No. PL-0206-02-KE	DRAWING TITLE Structure 02 and Structure 06	REVISION

Copyright ABBD. 2022
THIS DRAWING AND ANY DESIGN HEREIN IS COPYRIGHT OF ABBD AND MUST NOT BE REPRODUCED IN WHOLE OR IN PART WITHOUT PRIOR WRITTEN CONSENT.
IMPORTANT NOTICE:
FIGURED DIMENSIONS ONLY TO BE TAKEN FROM THIS DRAWING. ALL DIMENSIONS TO BE CHECKED ON SITE PRIOR TO SETTING OUT. DESIGNER TO BE INFORMED IMMEDIATELY OF ANY DISCREPANCIES BEFORE WORK COMMENCES ON SITE.