




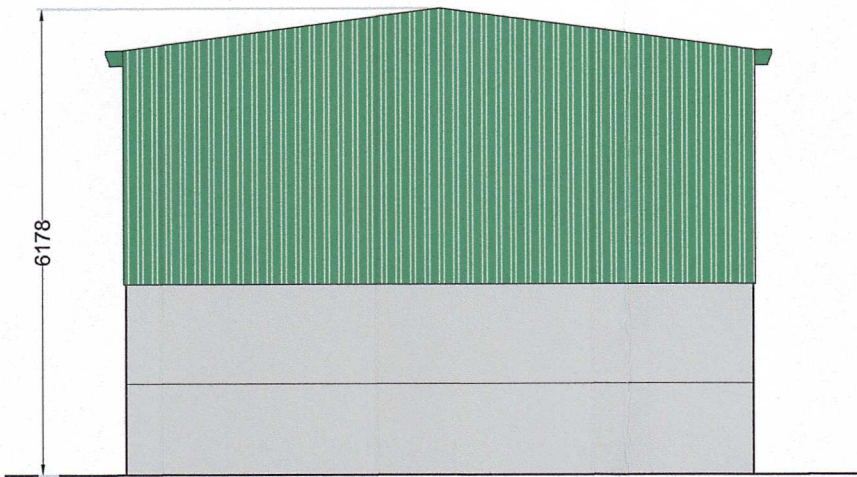


SIDE ELEVATION
SCALE: 1:100

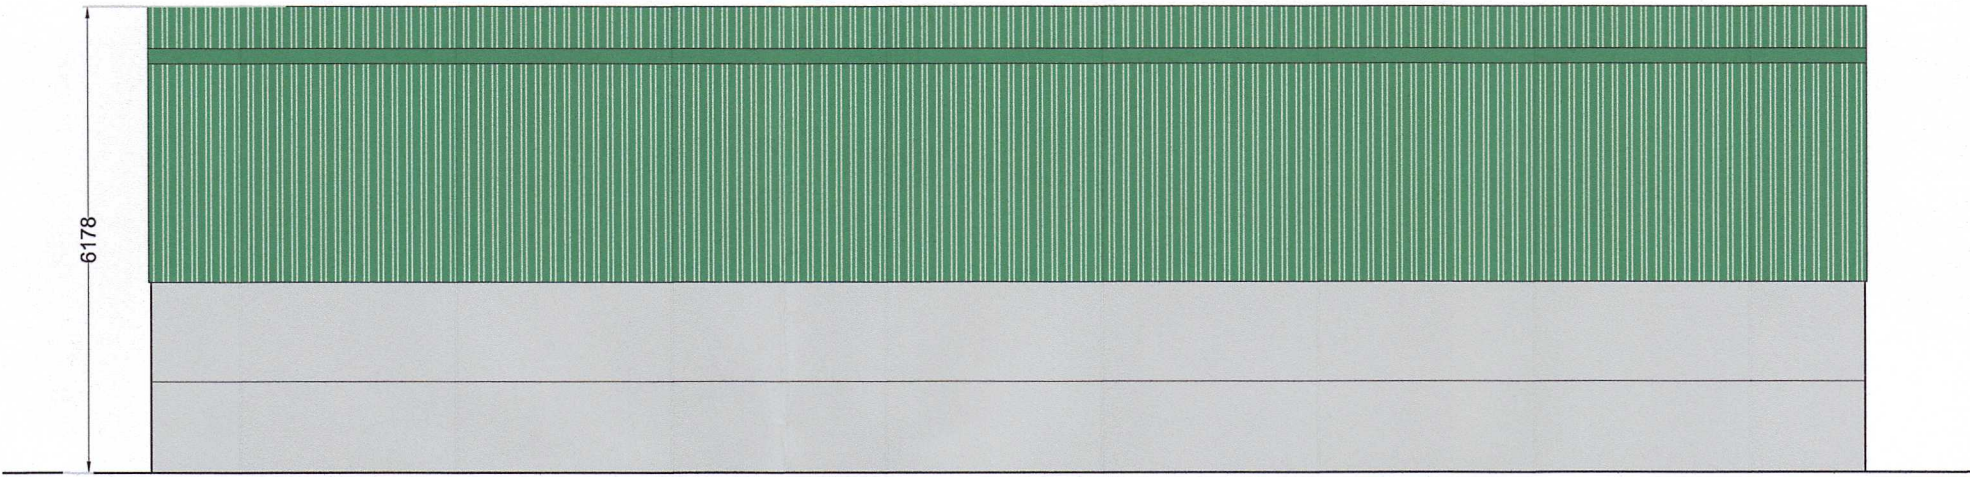


REAR ELEVATION
SCALE: 1:100

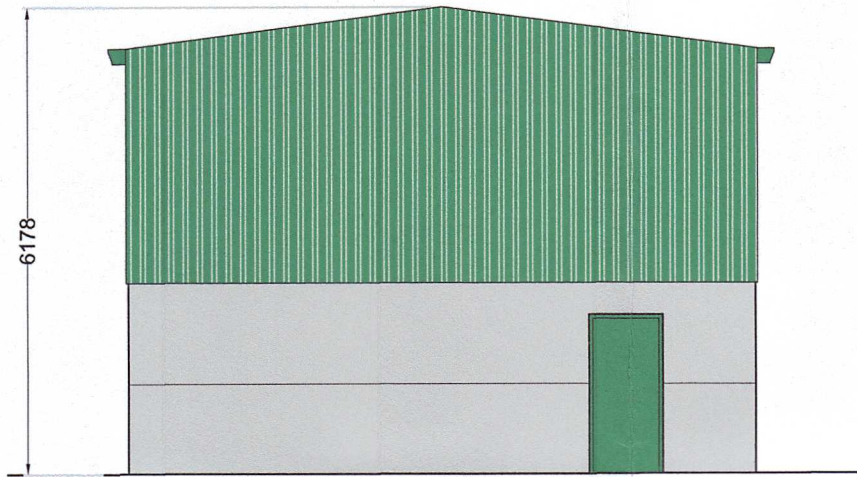


SIDE ELEVATION
SCALE: 1:100

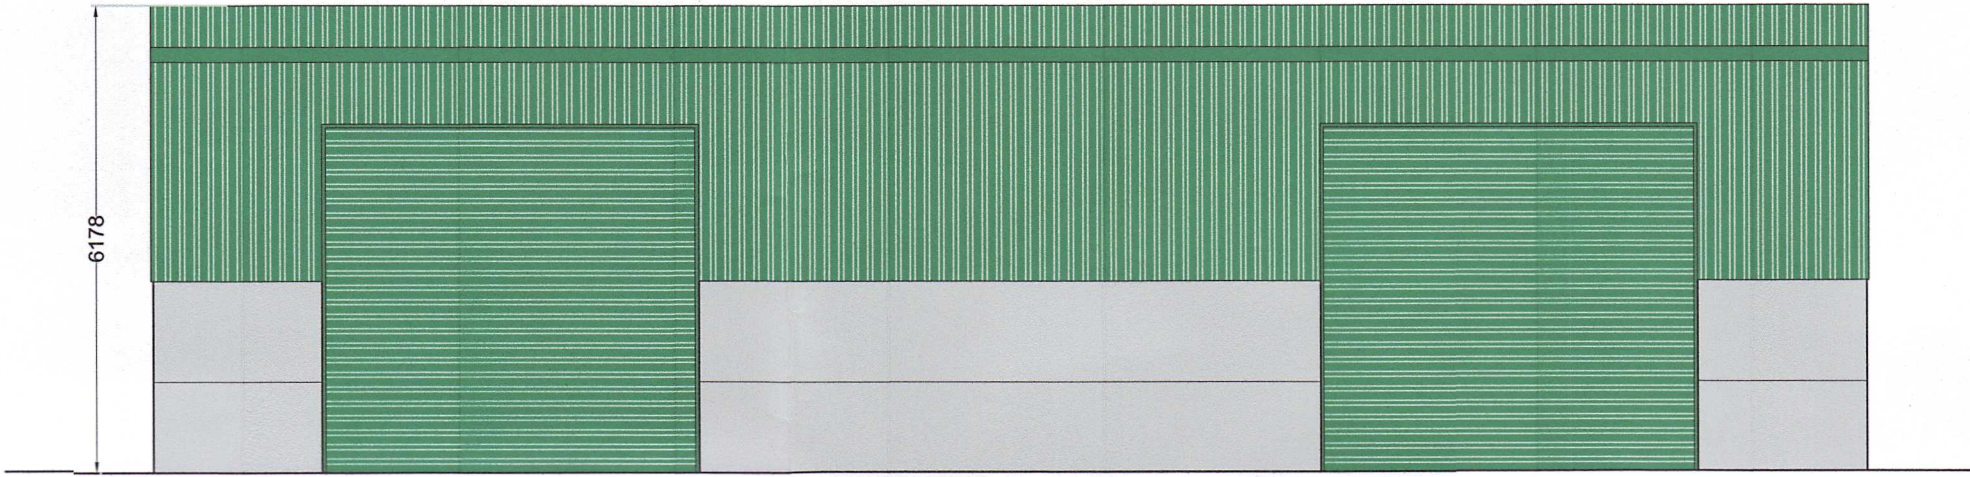

FRONT ELEVATION
SCALE: 1:100

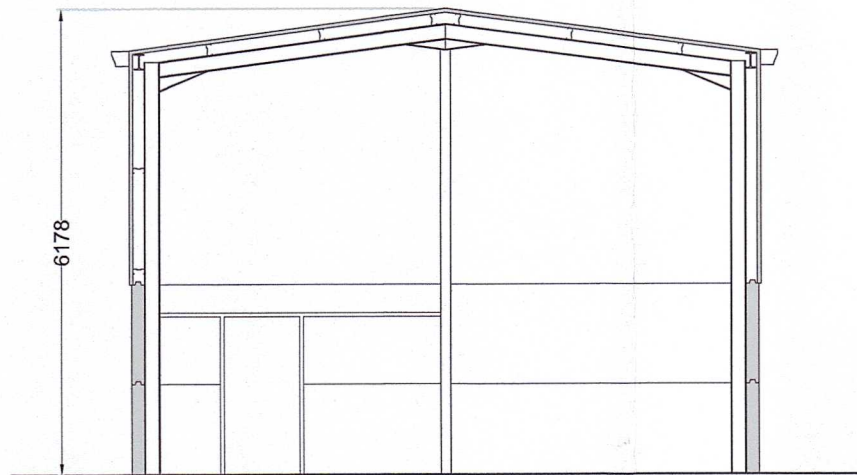

SECTION
SCALE: 1:100

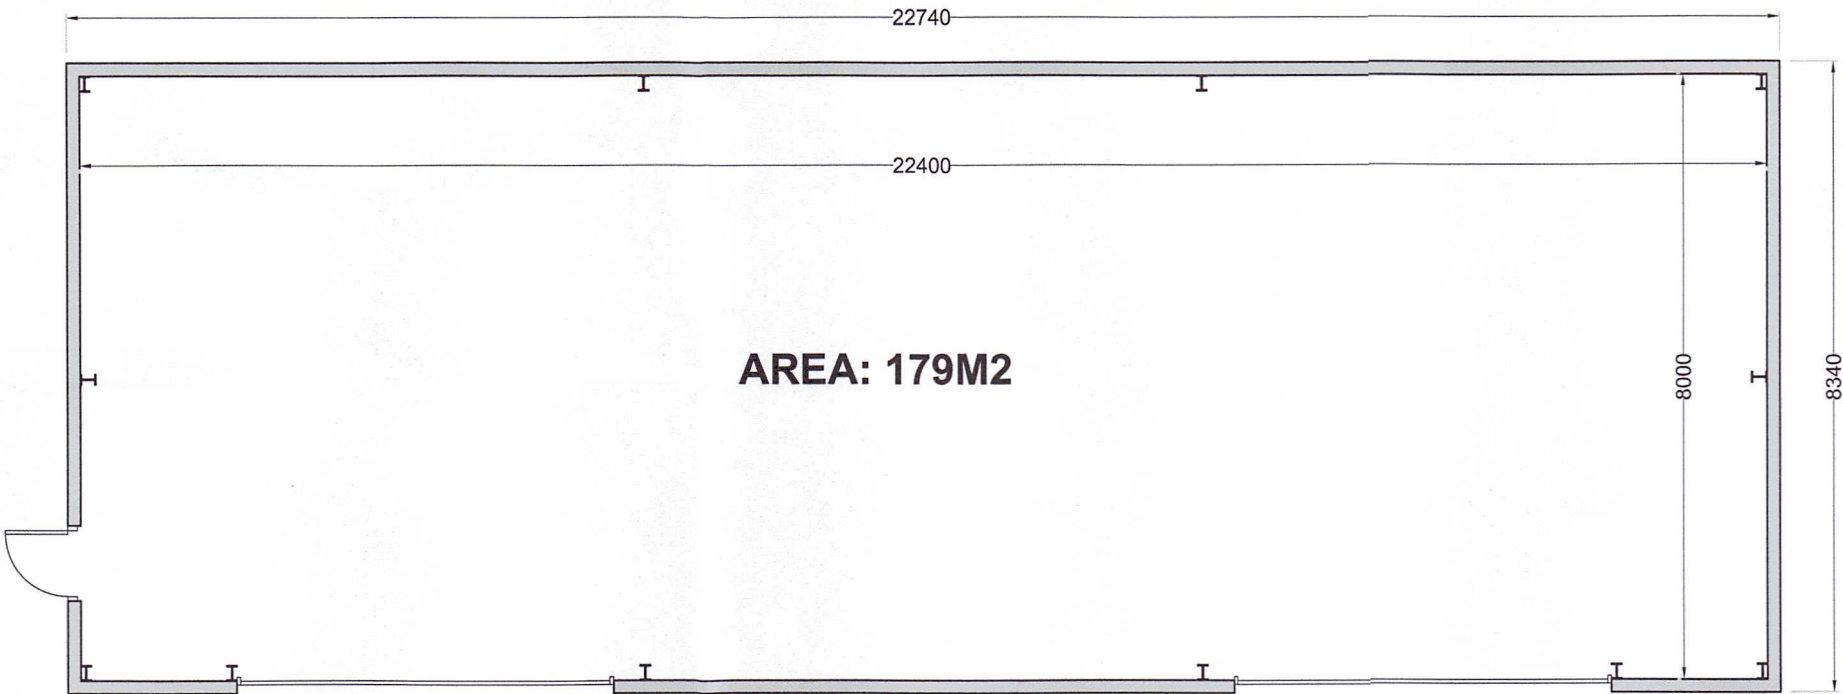

FLOOR PLAN
SCALE: 1:100

Structure 03



Clonshanny, Clara, Co. OFFALY
TEL. 057 93 36903 / 52825 E-mail: info@abbd.ie

CLIENT	Tondo Ltd.			DATE	19-10-2022
JOB TITLE	Development at Kippure Estate				
LOCATION	Manor Kilbride, Blessington, Co. Wicklow				
STATUS	Pre-Planning	CHECKED	AB	SCALE	1:100@A1
DRAWN	NF	APPROVED	AB		
DRAWING No.	PL-03-01-KE	DRAWING TITLE	Structure 03	REVISION	

Copyright ABBD. 2022
THIS DRAWING AND ANY DESIGN HEREIN IS COPYRIGHT OF ABBD AND MUST NOT BE REPRODUCED IN WHOLE OR IN PART WITHOUT PRIOR WRITTEN CONSENT.
IMPORTANT NOTICE:
FIGURED DIMENSIONS ONLY TO BE TAKEN FROM THIS DRAWING. ALL DIMENSIONS TO BE CHECKED ON SITE PRIOR TO SETTING OUT. DESIGNER TO BE INFORMED IMMEDIATELY OF ANY DISCREPANCIES BEFORE WORK COMMENCES ON SITE.