



SIDE ELEVATION

SCALE: 1:100

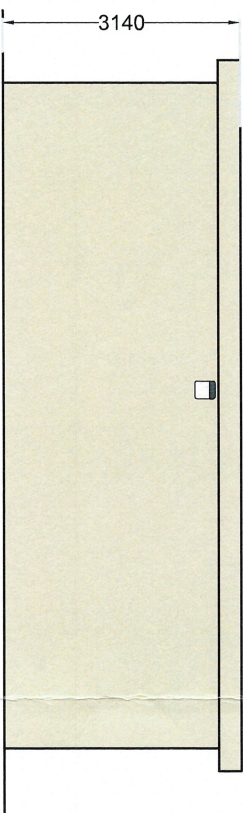


REAR ELEVATION

SCALE: 1:100

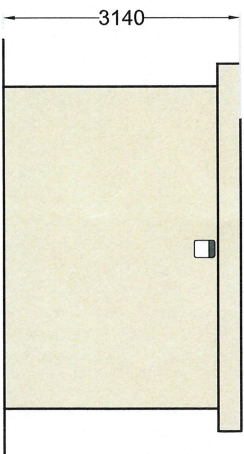


SIDE ELEVATION

SCALE: 1:100

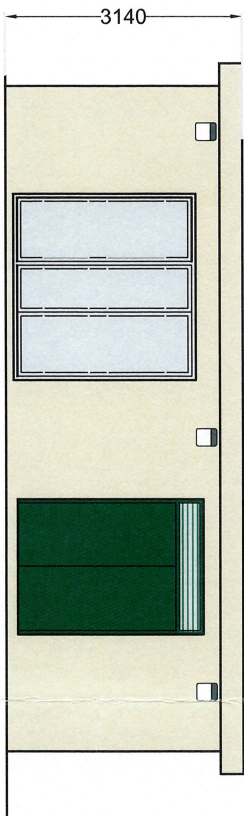


FRONT ELEVATION

SCALE: 1:100

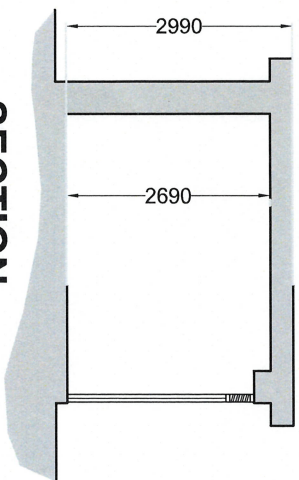

SECTION

SCALE: 1:100

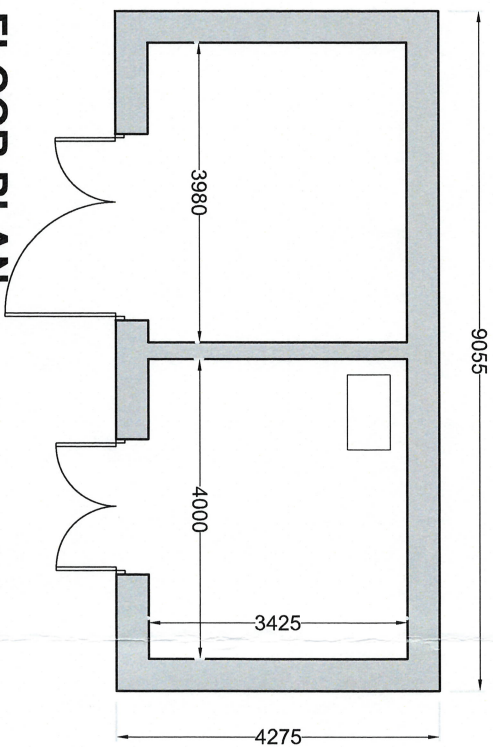

FLOOR PLAN

SCALE: 1:100

Structure 04



Clonsanny, Clara, Co OFFALY
TEL. 057 93 36903 / 52825 E-mail: info@abbd.ie

CLIENT Tondo Ltd.

JOB TITLE Development at Kippure Estate

DATE 22-9-2022

LOCATION Manor Kilbride, Blessington, Co. Wicklow

STATUS Pre-Planning

DRAWN NF

CHECKED APPROVED

SCALE 1:100@A3

DRAWING No. PL-04-01-KE

DRAWING TITLE Structure 04

REVISION

Copyright ABBD. 2022
THIS DRAWING AND ANY DESIGN HEREIN IS COPYRIGHT OF ABBD AND MUST NOT BE REPRODUCED IN WHOLE OR IN PART WITHOUT PRIOR WRITTEN CONSENT.
IMPORTANT NOTICE:
FIGURED DIMENSIONS ONLY TO BE TAKEN FROM THIS DRAWING. ALL DIMENSIONS TO BE CHECKED ON SITE PRIOR TO SETTING OUT. DESIGNER TO BE INFORMED IMMEDIATELY OF ANY DISCREPANCIES BEFORE WORK COMMENCES ON SITE.