



SIDE ELEVATION

SCALE: 1:100



FRONT ELEVATION

SCALE




SIDE ELEVATION

SCALE: 1:100



REAR ELEVATION


SCALE

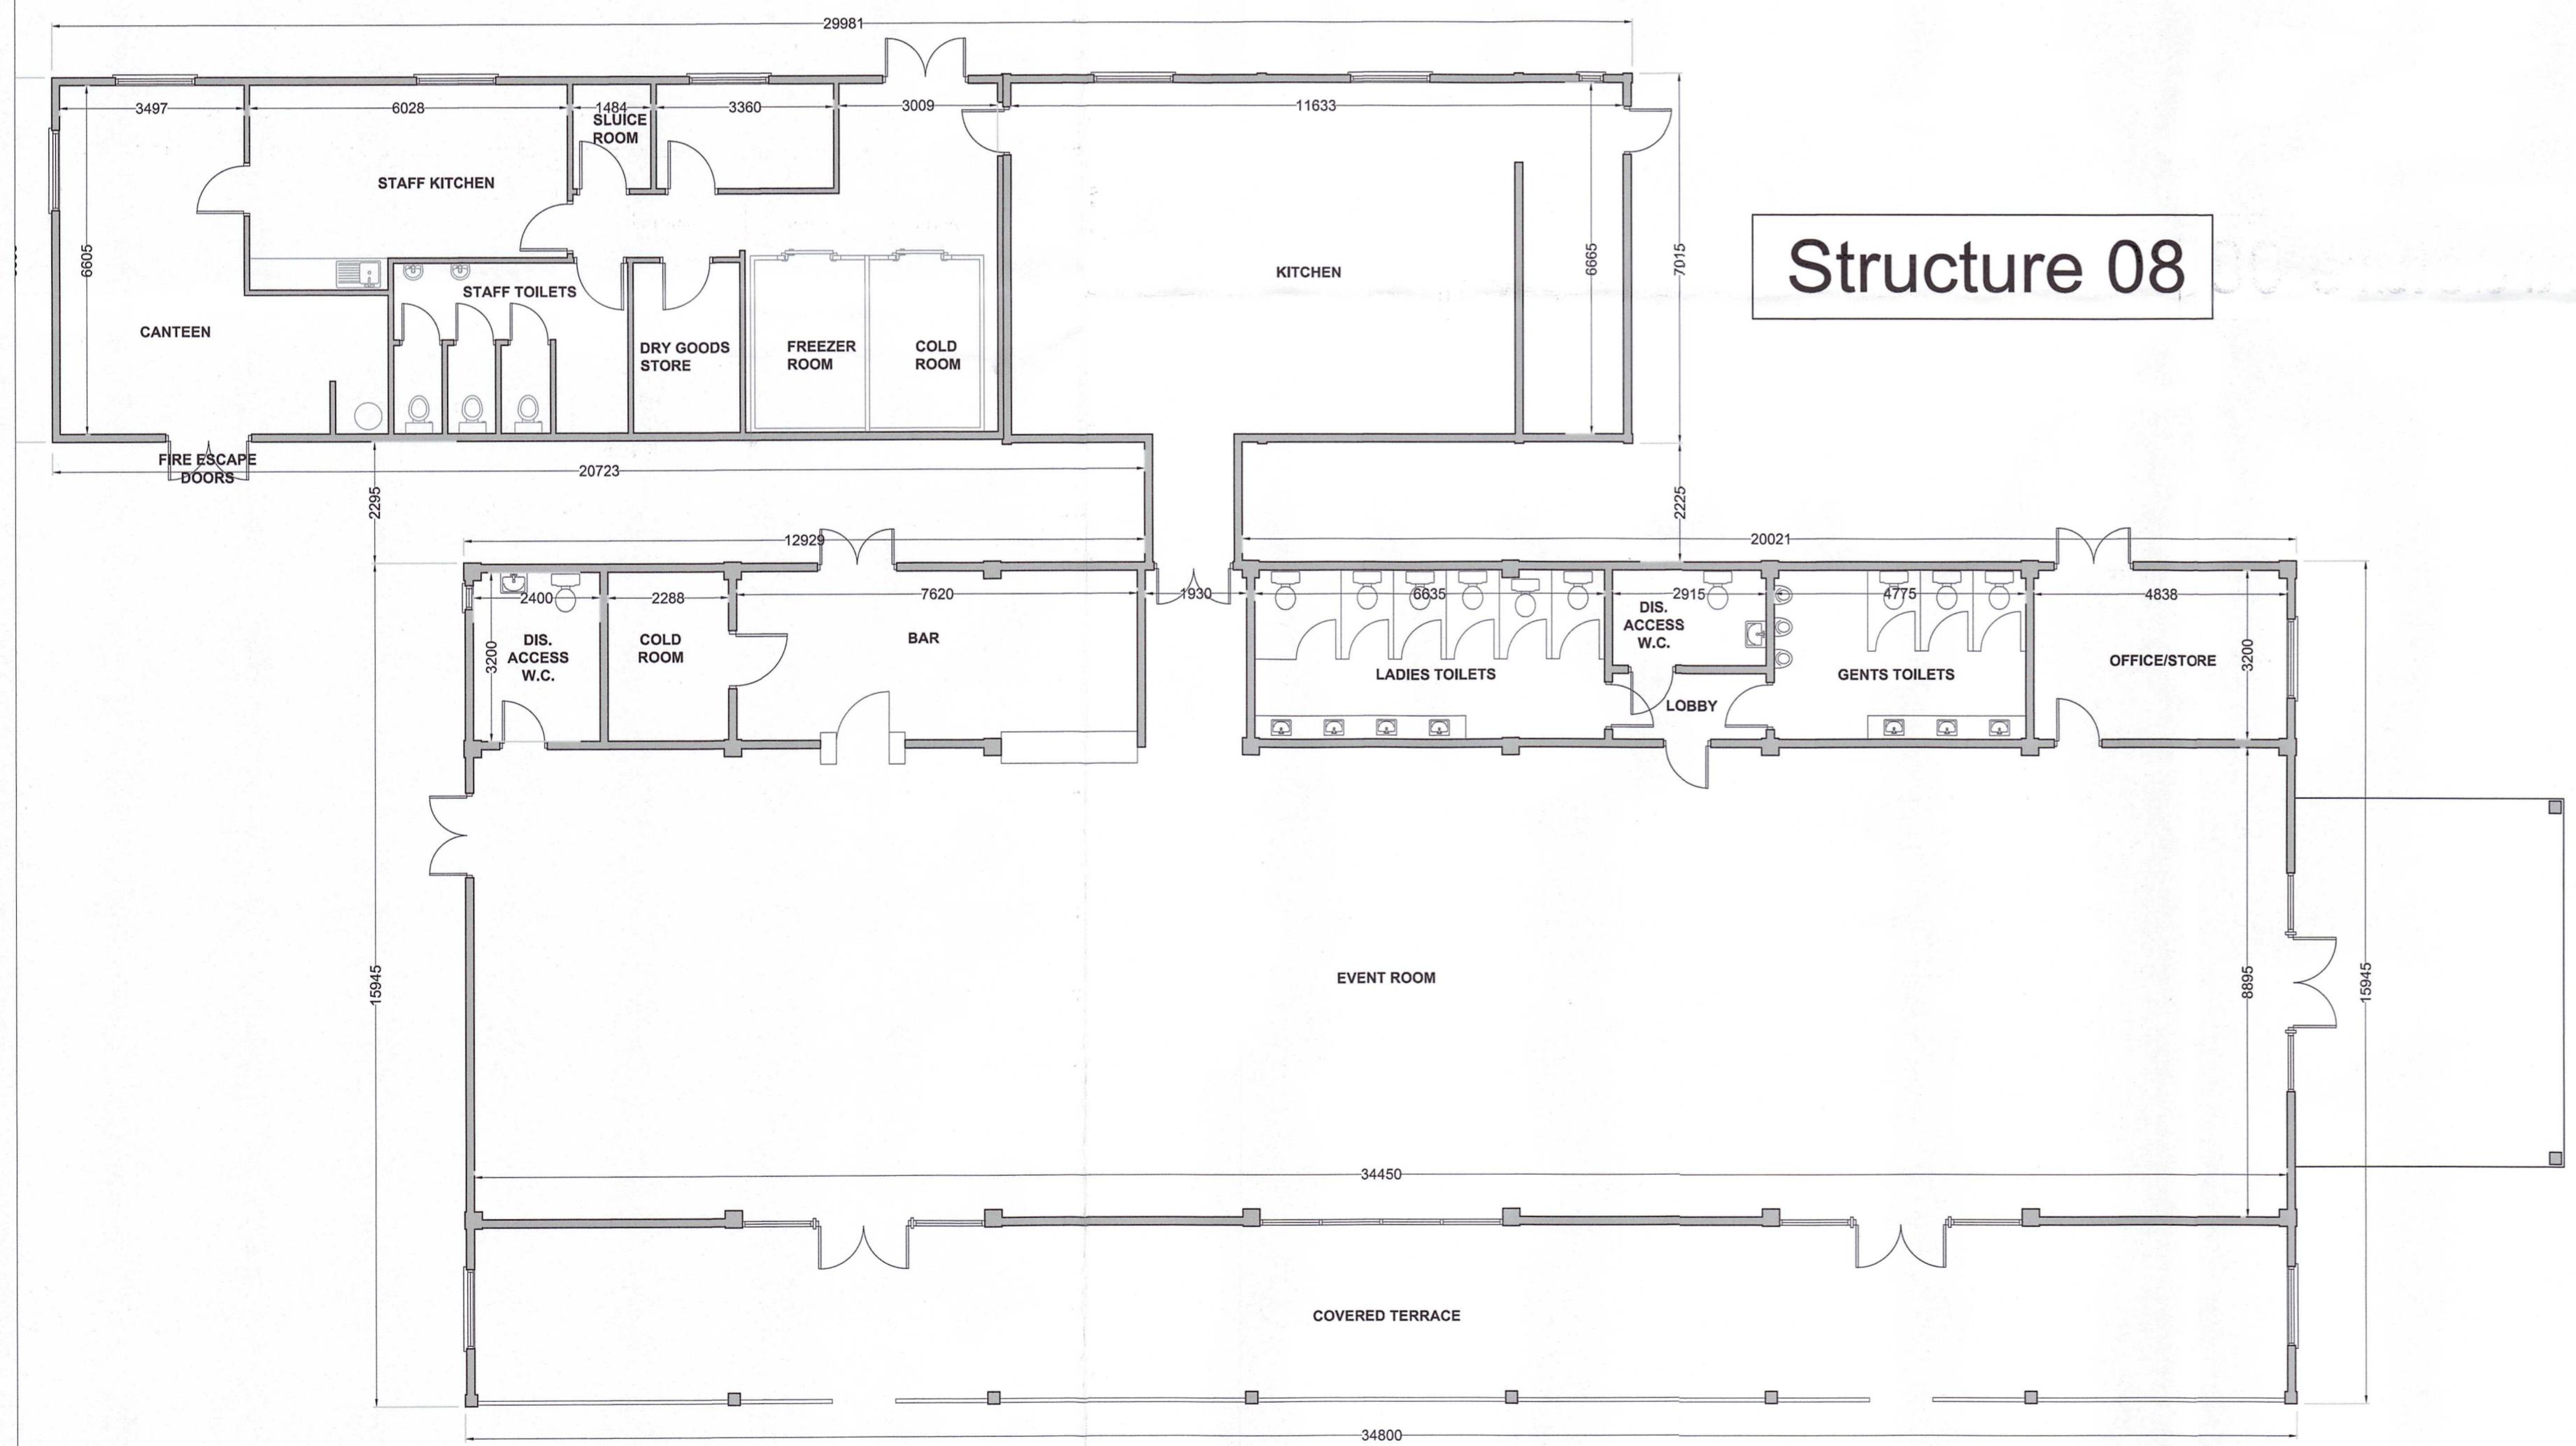

FLOOR PLANS

SCALE: 1

AREA: 622M²

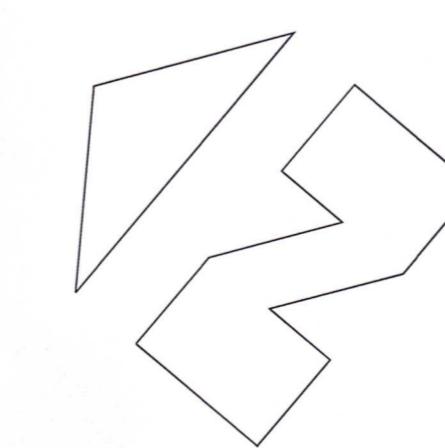

Clonshanny, Clara, Co.OFFALY
TEL. 057 93 36903 / 52825 E-mail: info@abbd.ie

CLIENT	Tondo Ltd.		
JOB TITLE	Development at Kippure Estate		
LOCATION	Manor Kilbride, Blessington, Co. Wicklow		
STATUS	Pre-Planning		CHECKED AB
DRAWN	NF		APPROVED AB
DRAWING No.	PL-0708-01-KE	DRAWING TITLE	REVISION
		Structure 07 & 08	

Copyright ABB&D. 2024
THIS DRAWING AND ANY DESIGN HEREIN IS COPYRIGHT OF ABB&D AND MUST NOT BE REPRODUCED IN WHOLE
OR IN PART WITHOUT PRIOR WRITTEN CONSENT.
IMPORTANT NOTICE:
FIGURED DIMENSIONS ONLY TO BE TAKEN FROM THIS DRAWING. ALL DIMENSIONS TO BE CHECKED ON SITE
PRIOR TO SETTING OUT. DESIGNER TO BE INFORMED IMMEDIATELY OF ANY DISCREPANCIES BEFORE WORK
COMMENCES ON SITE.