




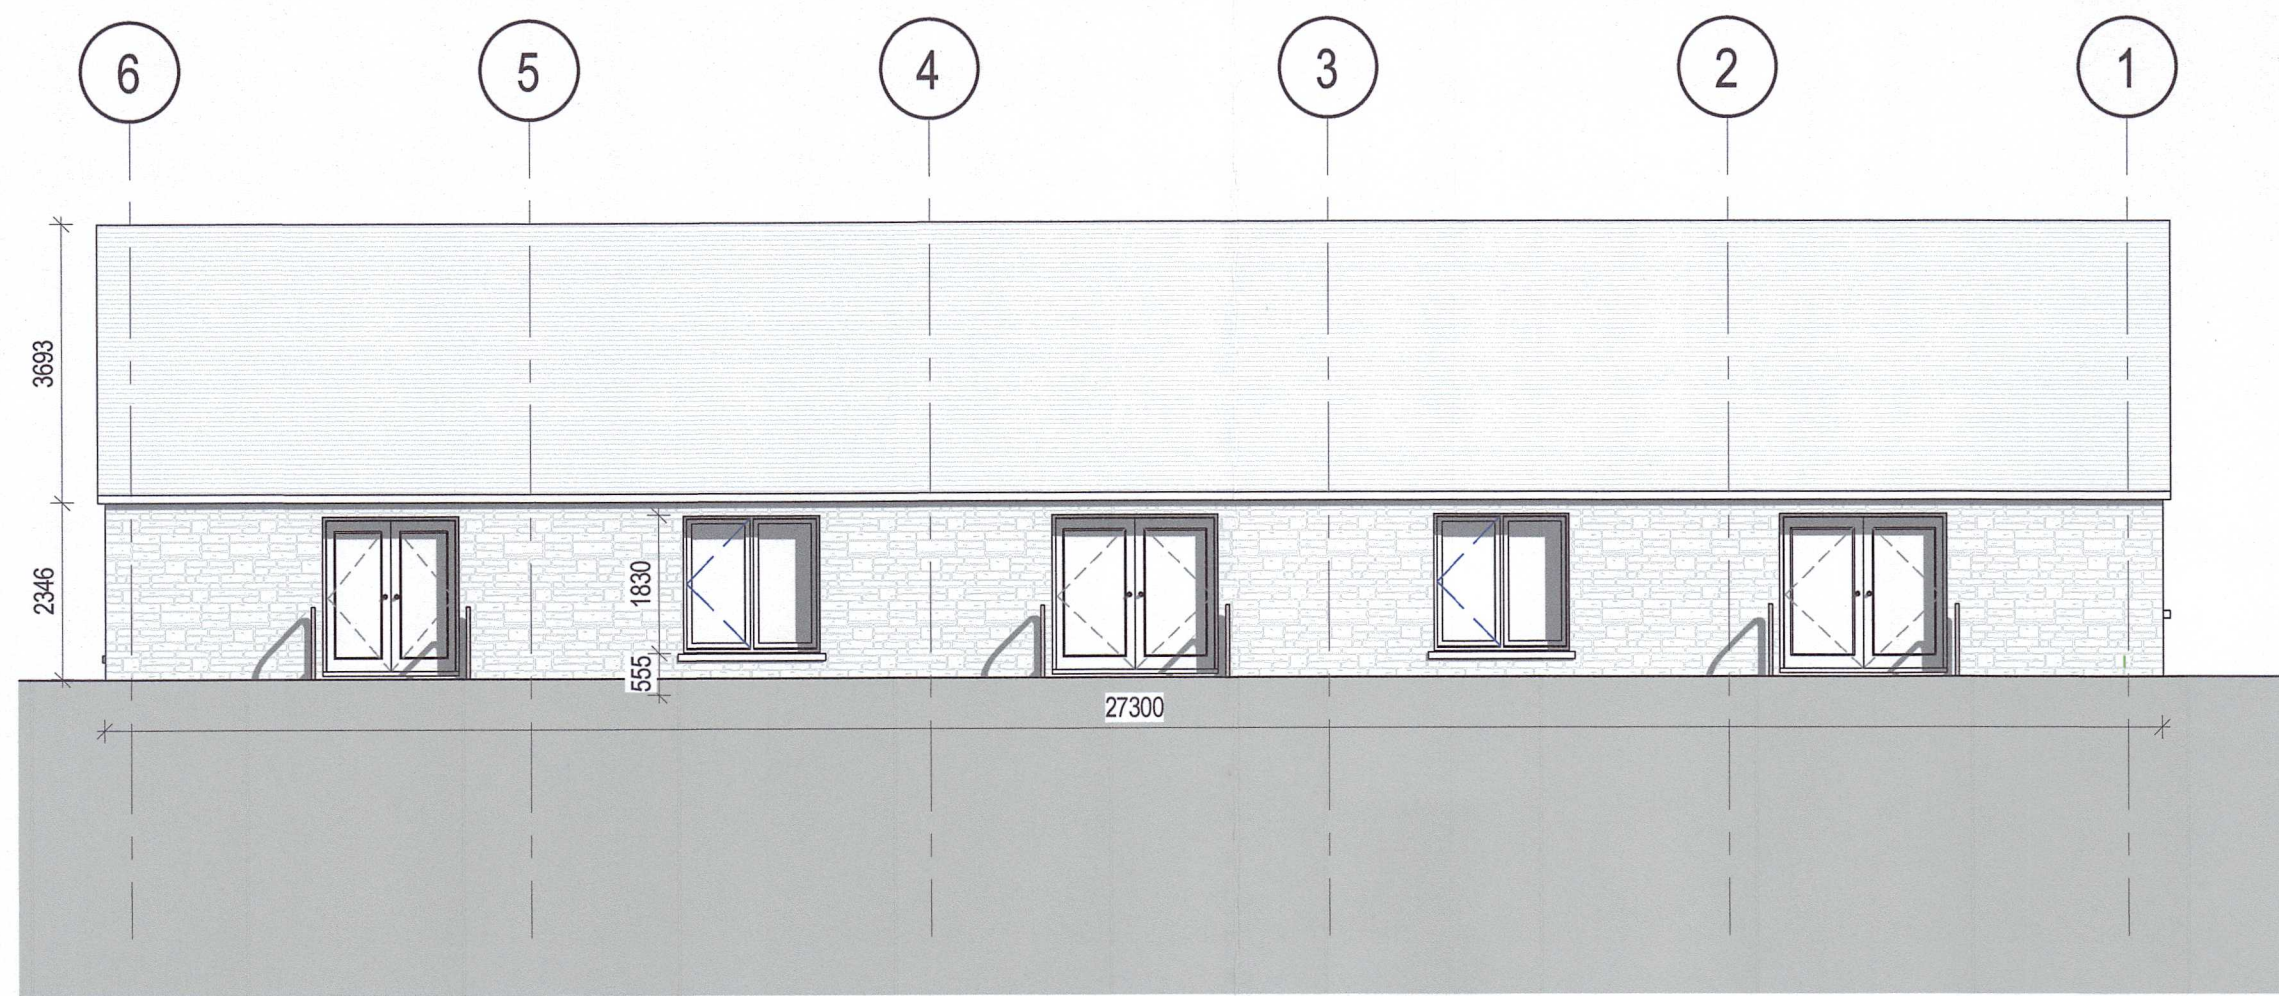


3 02 Rear Elevation
1 : 100

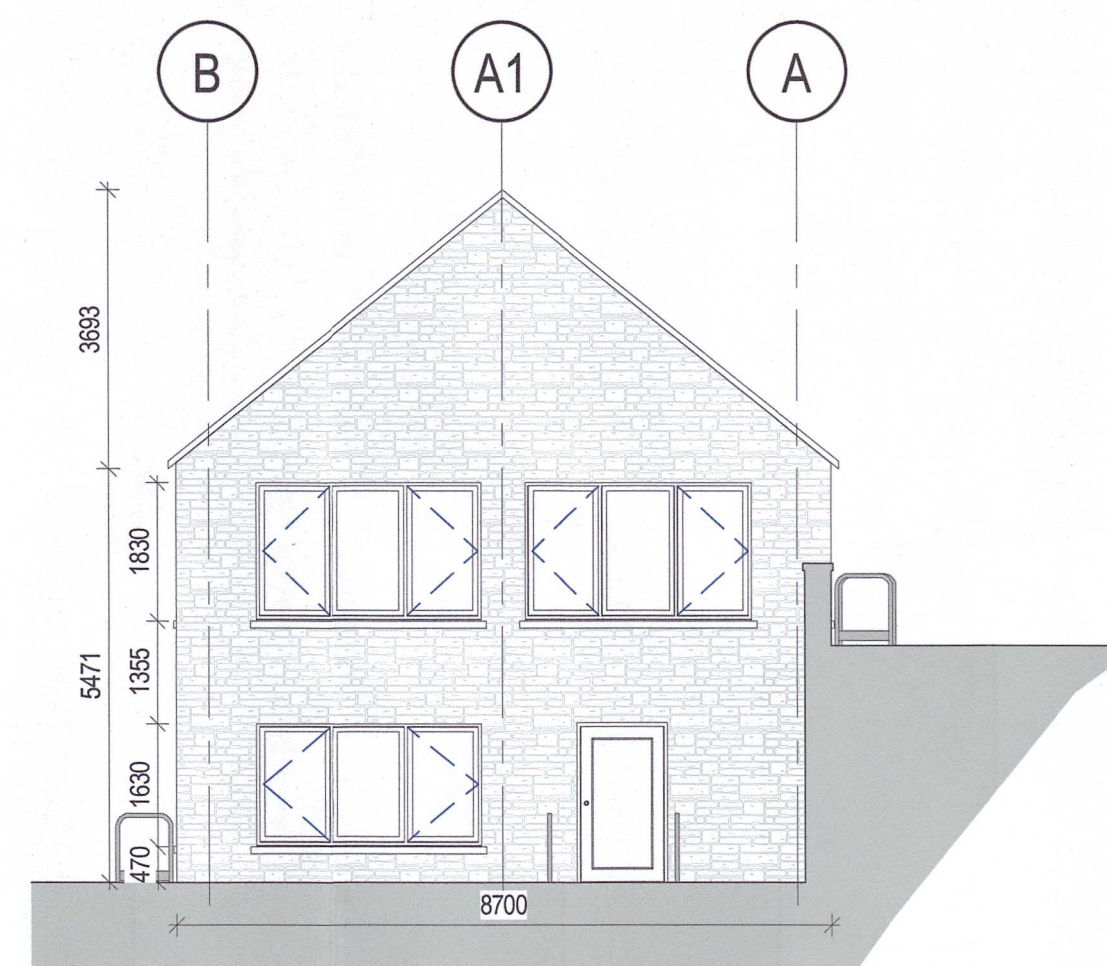


5 04 Side Elevation
1 : 100

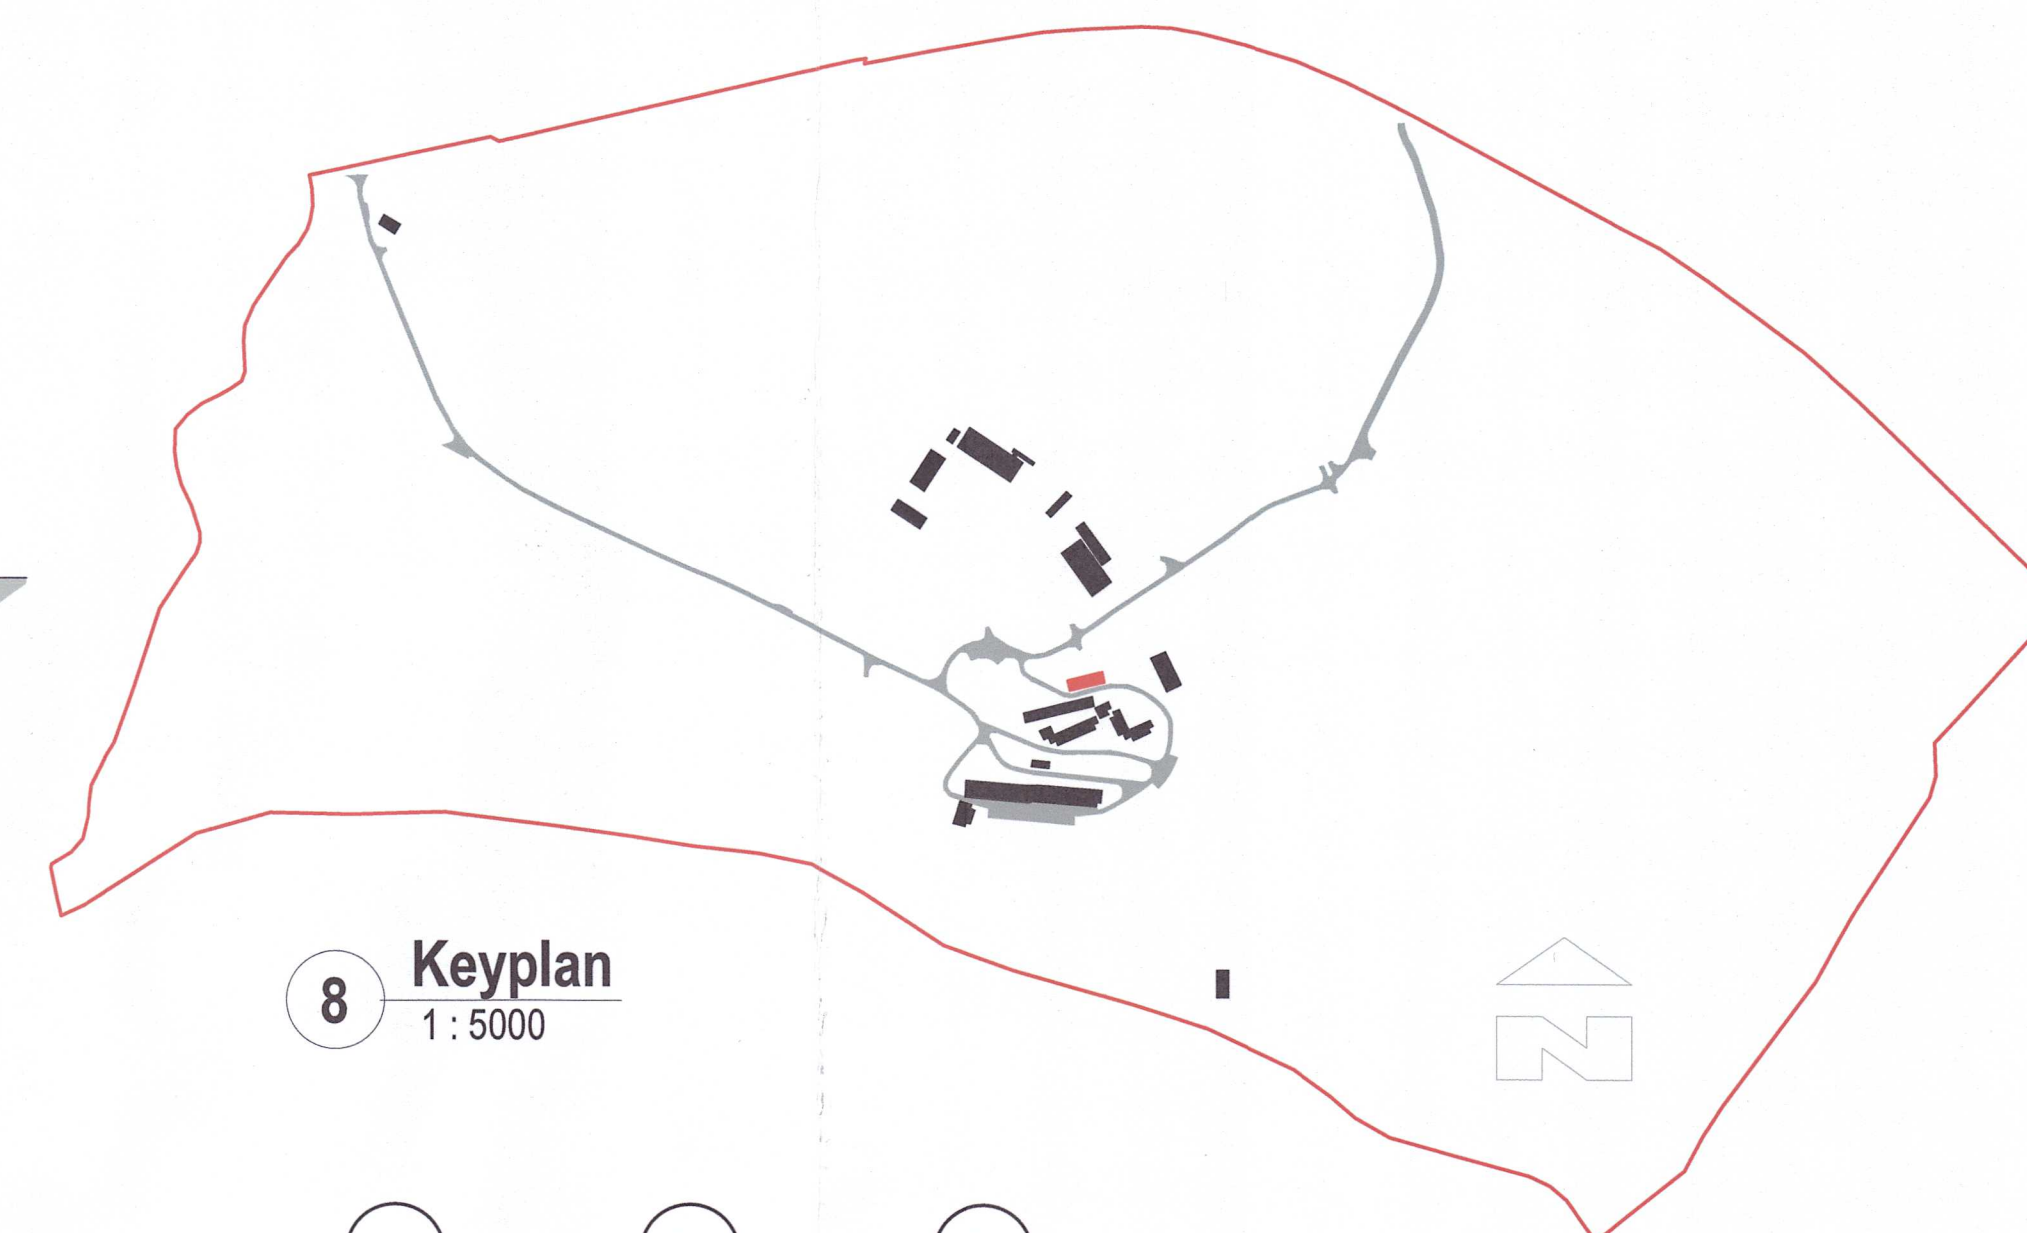


8 Keyplan
1 : 5000

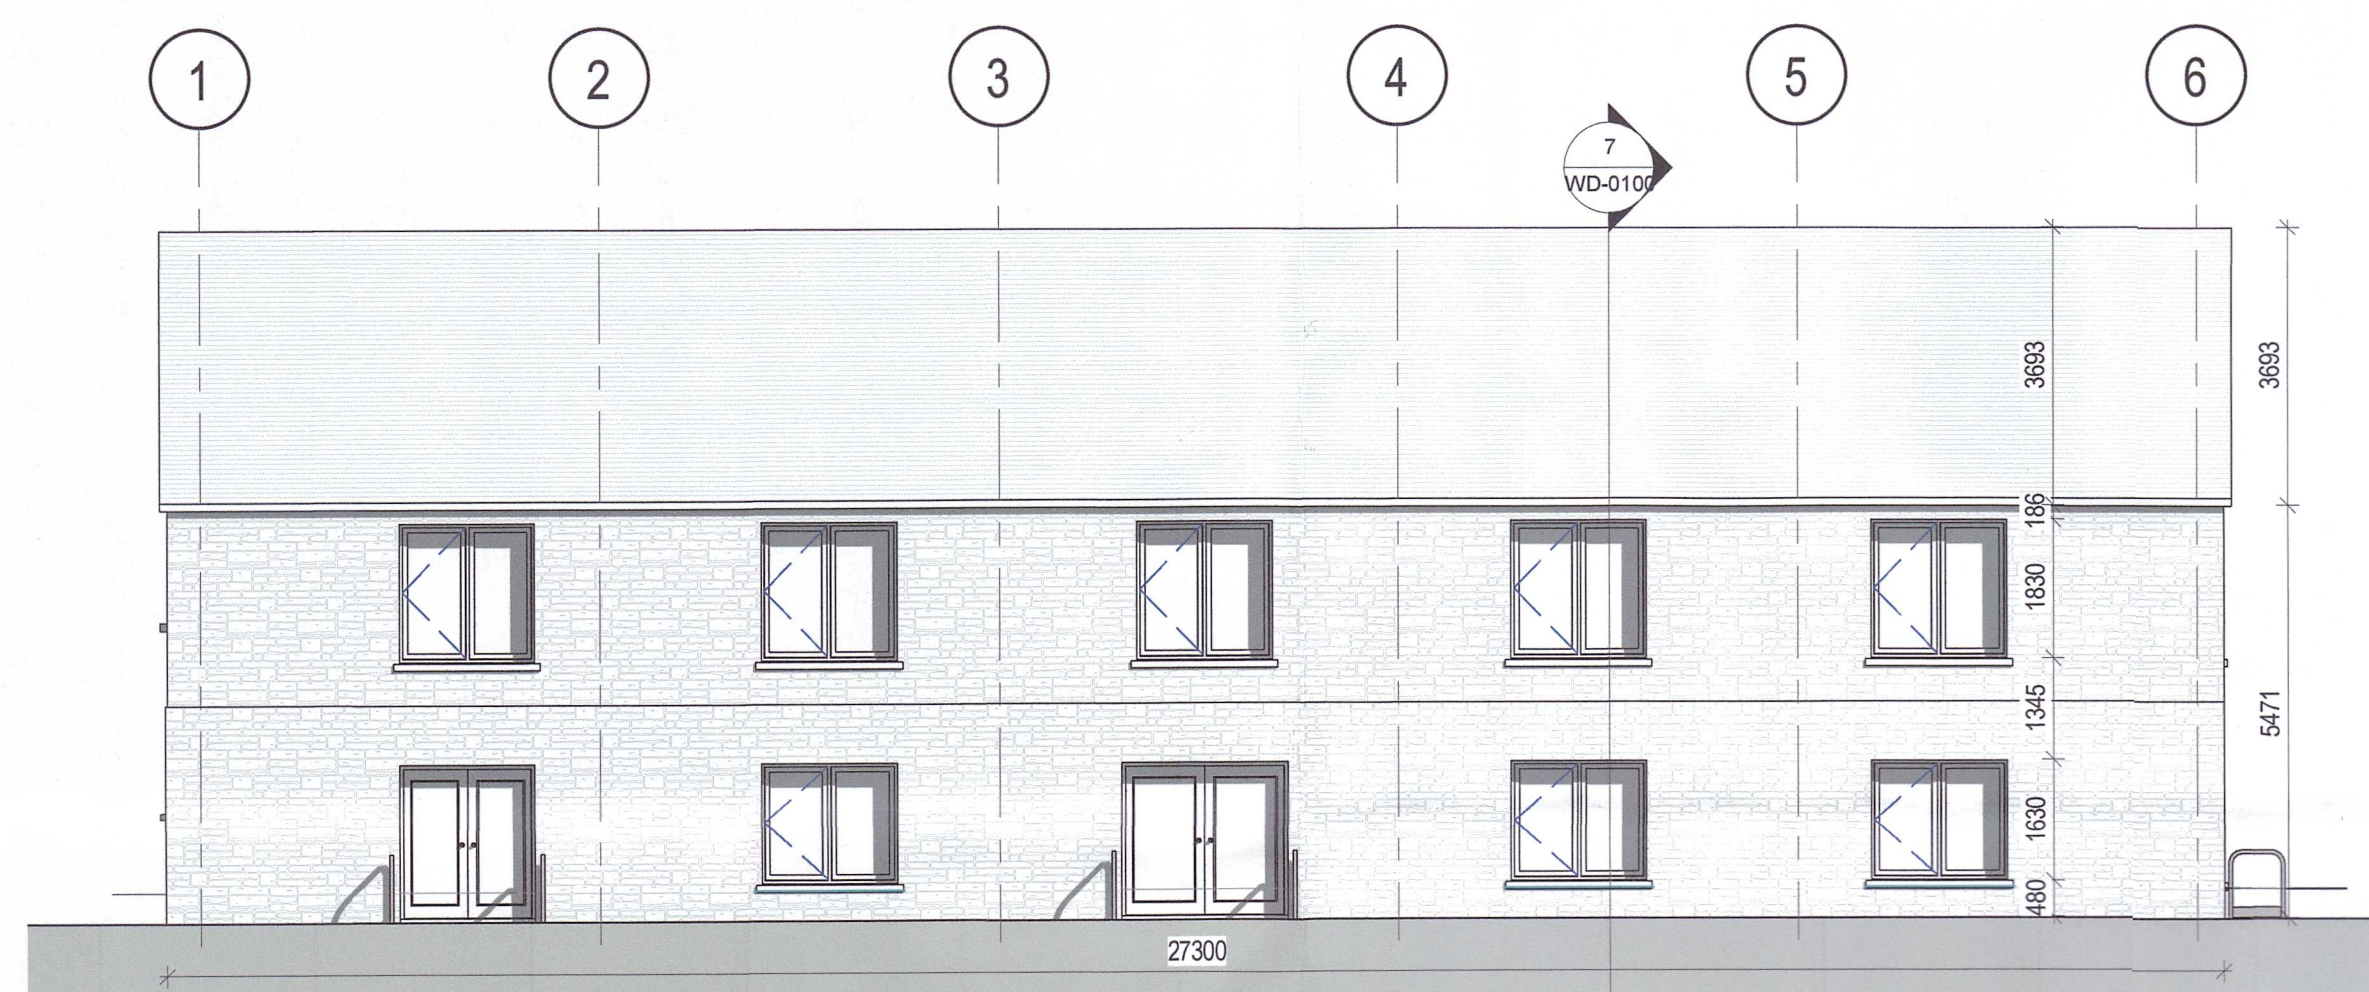


2 01 Front Elevation
1 : 100

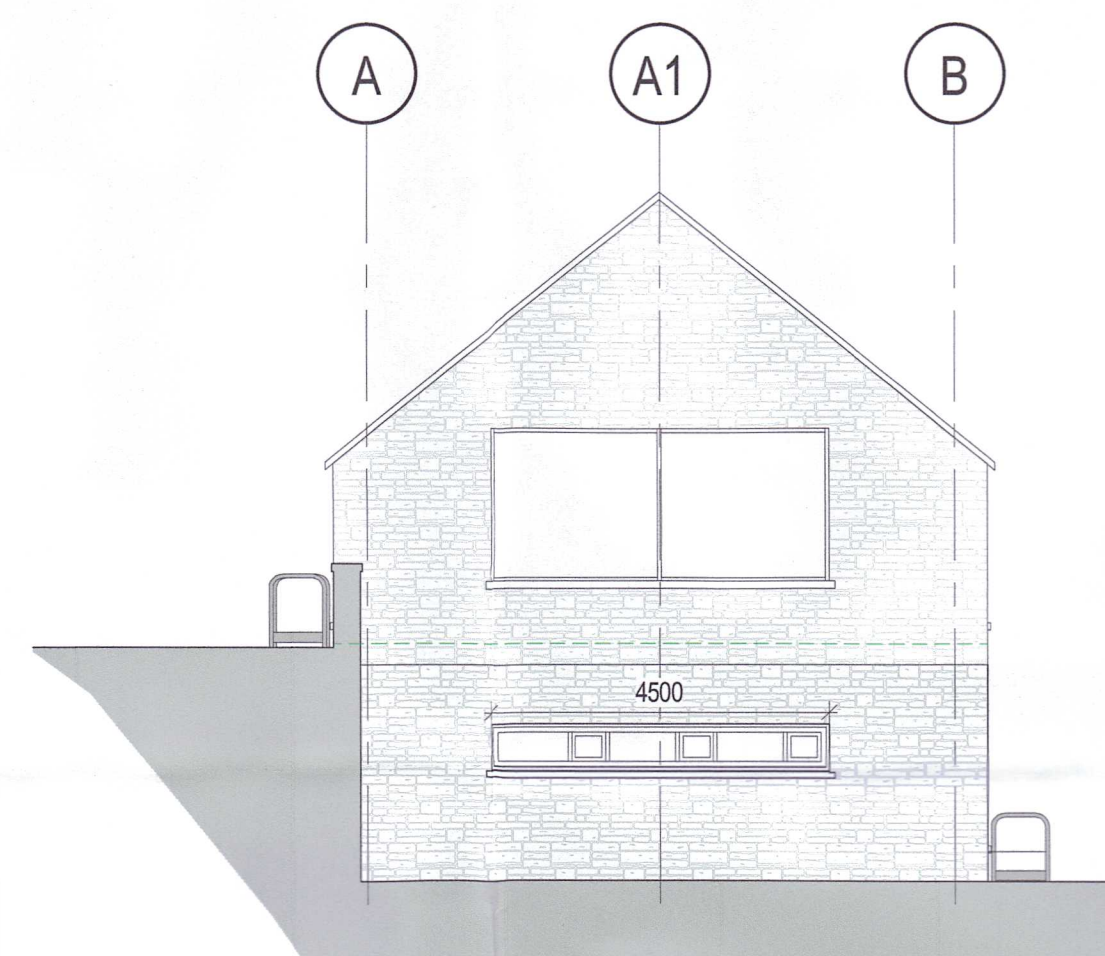


4 03 Side Elevation - Revised
1 : 100

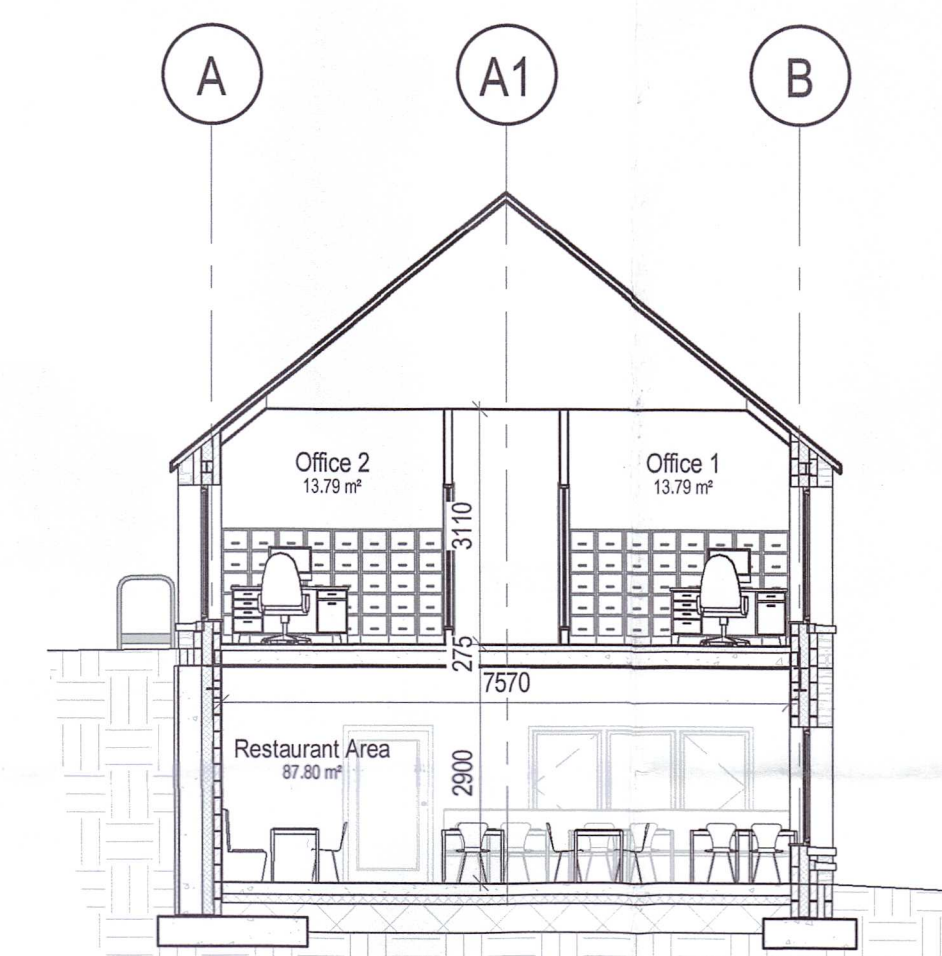


7 Section A-A
1 : 100

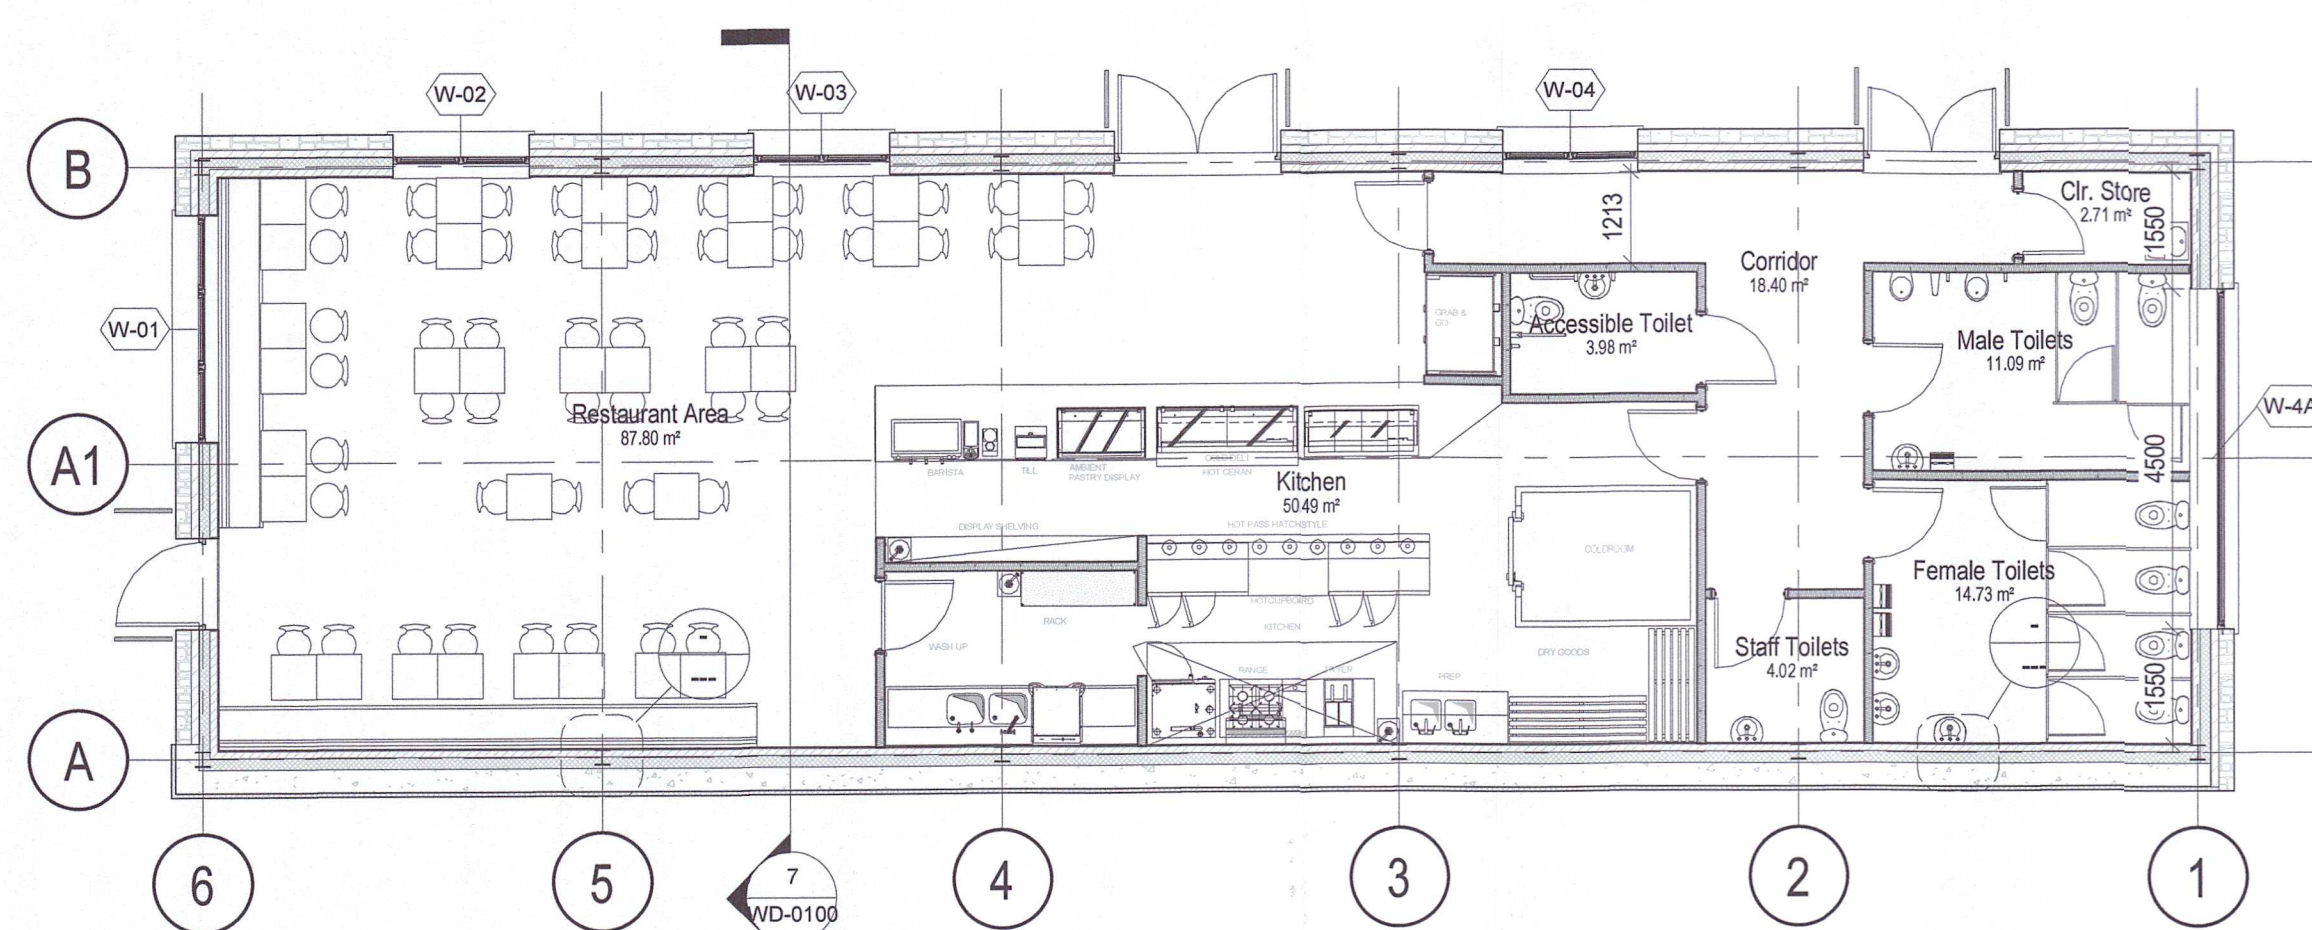

1 01.00 Ground Floor
1 : 100

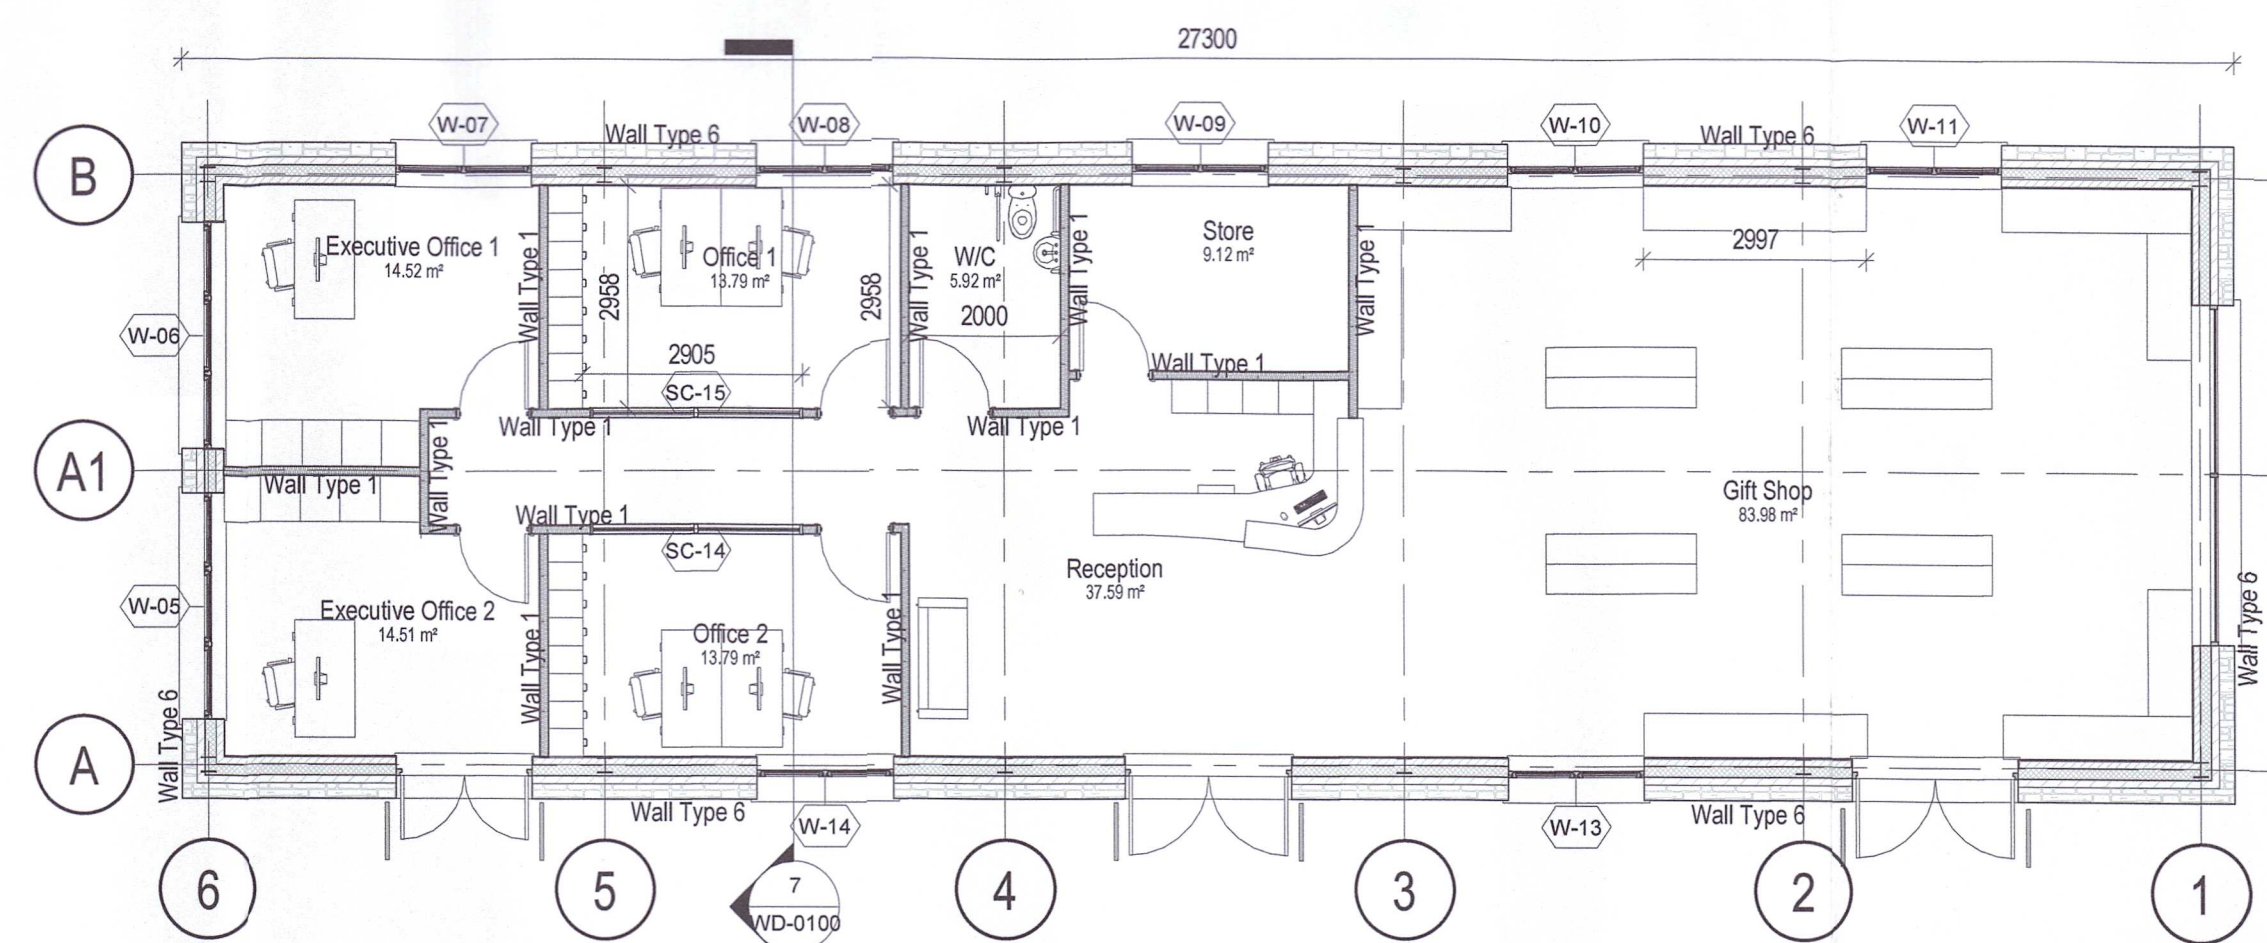

6 02.00 First Floor
1 : 100

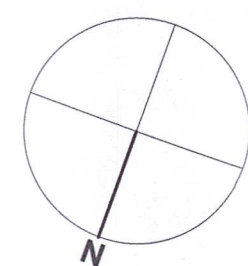

ABBD		Clonsanny, Clara, Co. Offaly. Tel: 057-93-36903 / 52825 email: info@abbd.ie	
CLIENT		Tondo Ltd.	
JOB TITLE		Development at Kippure Estate, Manor Kilbride, Blessington, Co. Wicklow.	DATE 17/11/2022 10:23:54
STATUS	Pre-planning	CHECKED	AB
DRAWN	NF	APPROVED	AB
DRAWING NO.	PL-10-01-KE	DRAWING TITLE	Structure 10
Copyright ABBD 2015. THIS DRAWING AND ANY DESIGN HEREIN IS COPYRIGHT OF ABBD AND MUST NOT BE REPRODUCED IN PART OF WHOLE WITHOUT PRIOR WRITTEN CONSENT. IMPORTANT NOTICE: FIGURED DIMENSIONS ONLY TO BE TAKEN FROM THIS DRAWING. ALL DIMENSIONS SHOULD BE CHECKED ON SITE PRIOR TO SETTING OUT. ABBD SHOULD BE INFORMED IMMEDIATELY OF ANY DISCREPANCIES BEFORE WORK COMMENCES ON SITE.		SCALE 1:100@A1 reindicated	