




4 REAR ELEVATION
1: 100

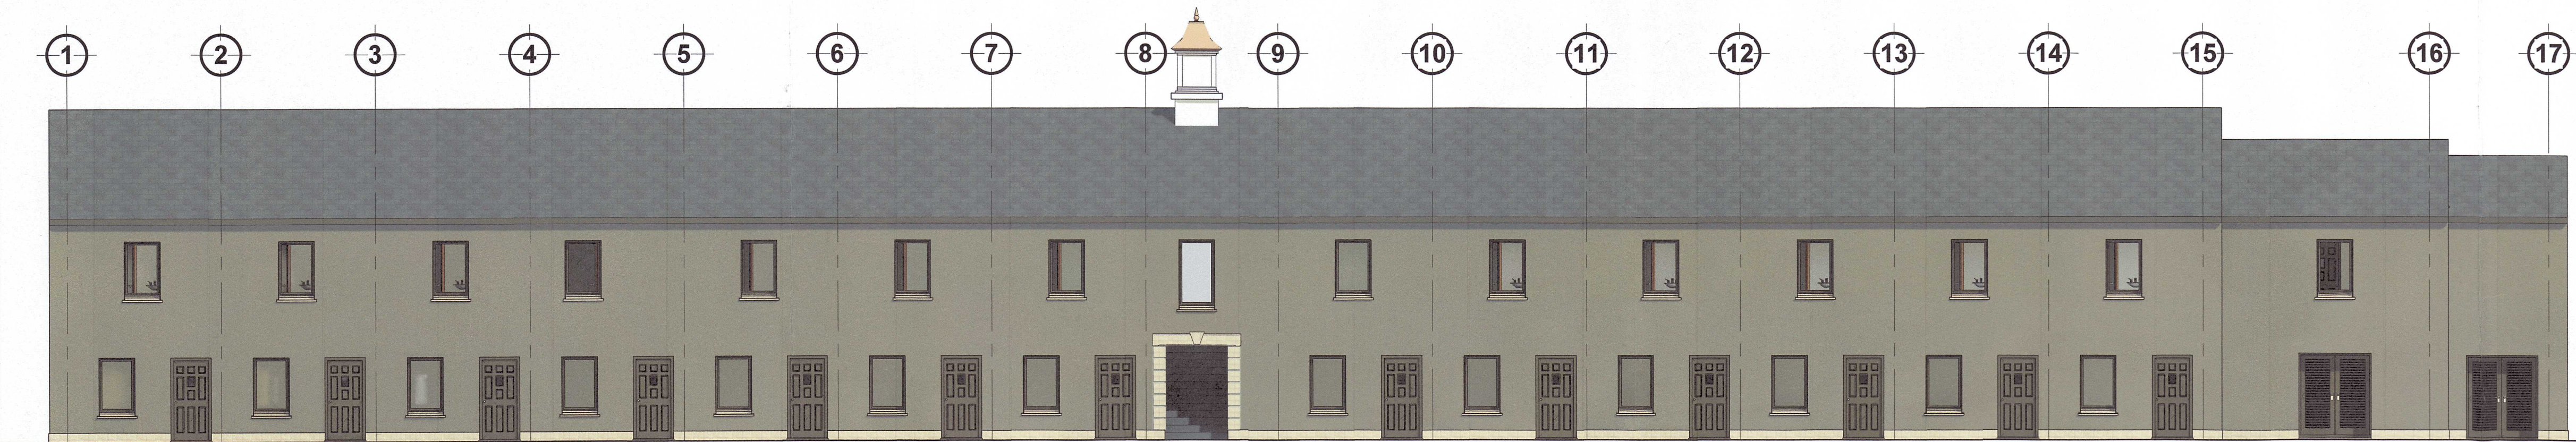


1 FRONT ELEVATION
1: 100

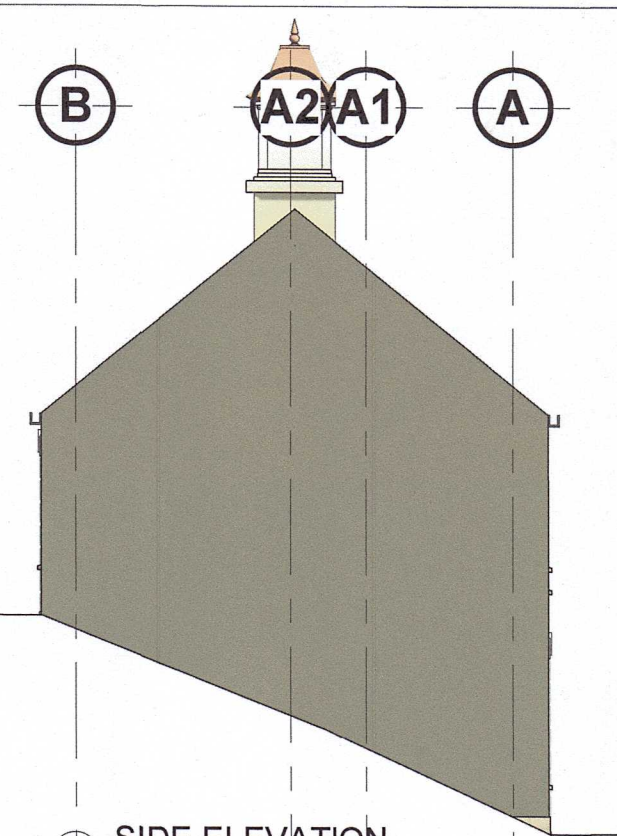


3 SIDE ELEVATION
1: 100

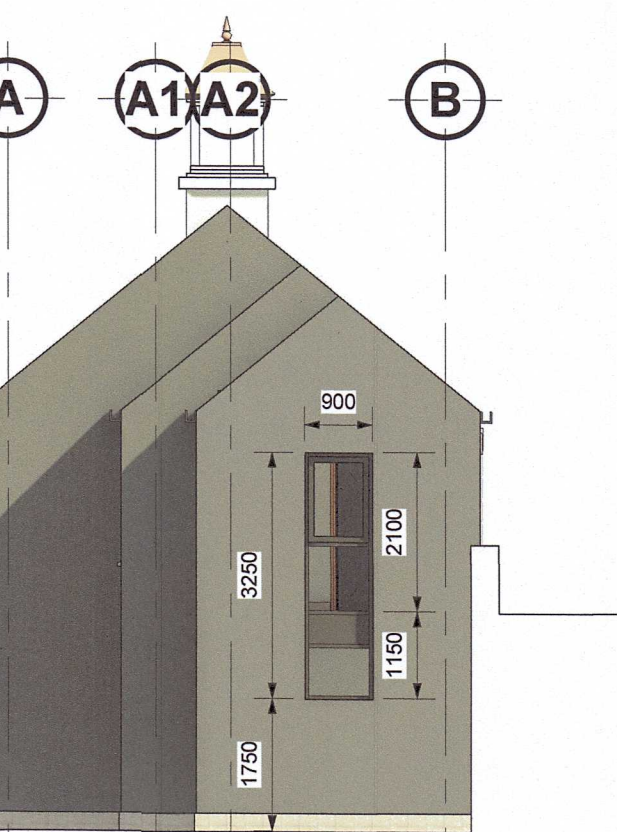

2 SIDE ELEVATION
1: 100

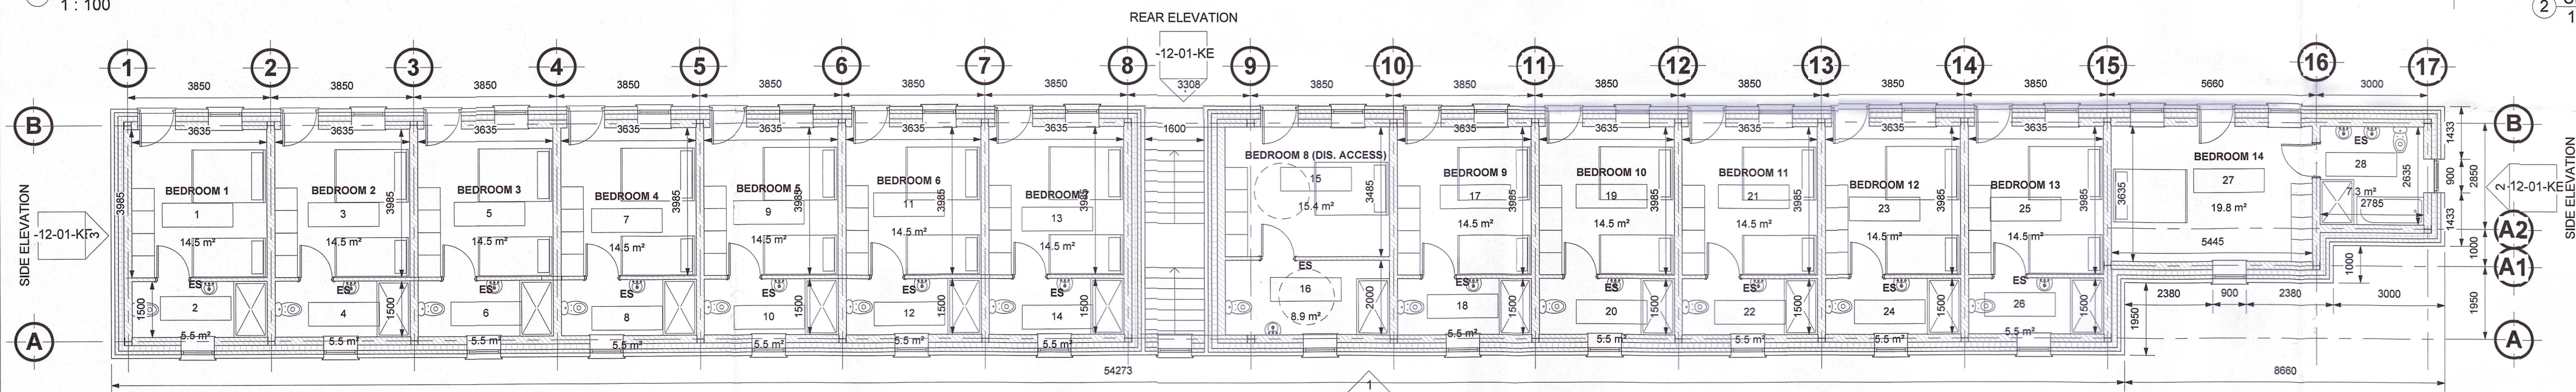


6 FIRST FLOOR
1: 100

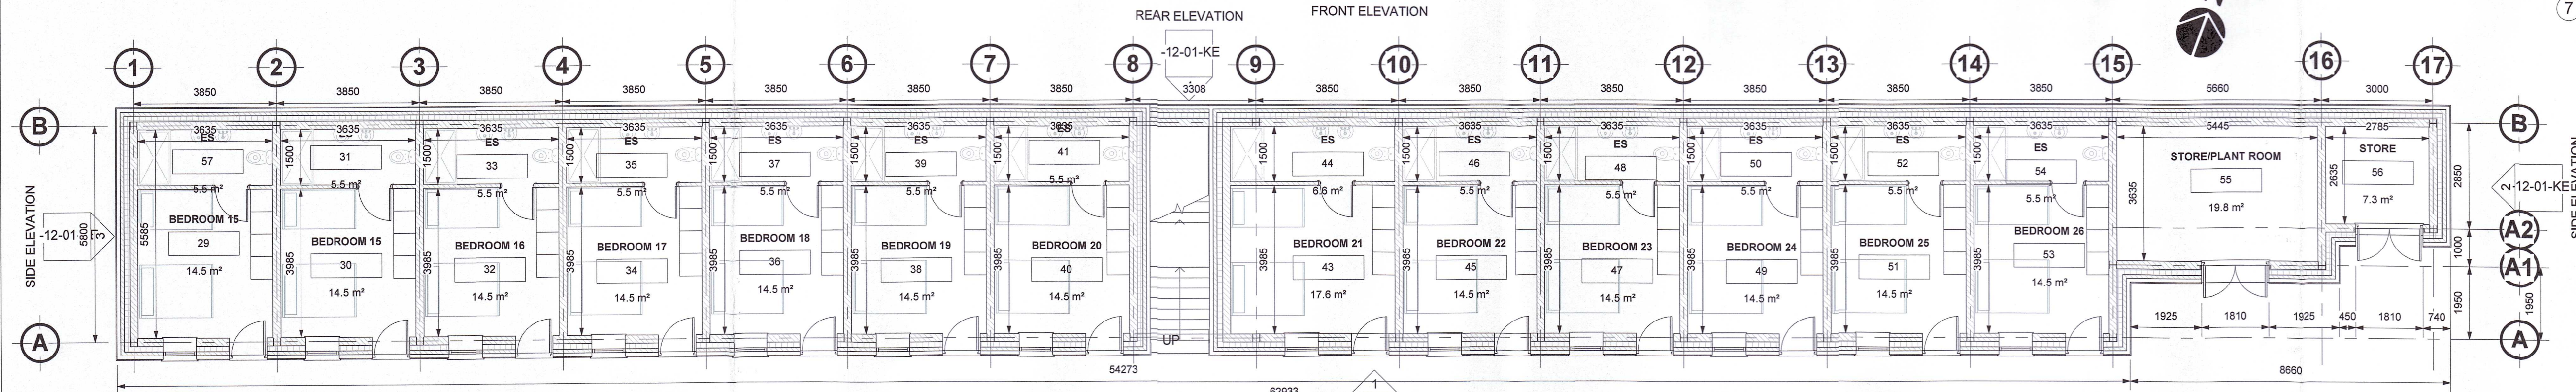

5 GROUND FLOOR
1: 100

Room Schedule			
No	Level	Name	Area
1	FIRST FLOOR	BEDROOM 1	14.5 m ²
2	FIRST FLOOR	ES	5.5 m ²
3	FIRST FLOOR	BEDROOM 2	14.5 m ²
4	FIRST FLOOR	ES	5.5 m ²
5	FIRST FLOOR	BEDROOM 3	14.5 m ²
6	FIRST FLOOR	ES	5.5 m ²
7	FIRST FLOOR	BEDROOM 4	14.5 m ²
8	FIRST FLOOR	ES	5.5 m ²
9	FIRST FLOOR	BEDROOM 5	14.5 m ²
10	FIRST FLOOR	ES	5.5 m ²
11	FIRST FLOOR	BEDROOM 6	14.5 m ²
12	FIRST FLOOR	ES	5.5 m ²
13	FIRST FLOOR	BEDROOM 7	14.5 m ²
14	FIRST FLOOR	ES	5.5 m ²
15	FIRST FLOOR	BEDROOM 8 (DIS. ACCESS)	15.4 m ²
16	FIRST FLOOR	ES	8.9 m ²
17	FIRST FLOOR	BEDROOM 9	14.5 m ²
18	FIRST FLOOR	ES	5.5 m ²
19	FIRST FLOOR	BEDROOM 10	14.5 m ²
20	FIRST FLOOR	ES	5.5 m ²
21	FIRST FLOOR	BEDROOM 11	14.5 m ²
22	FIRST FLOOR	ES	5.5 m ²
23	FIRST FLOOR	BEDROOM 12	14.5 m ²
24	FIRST FLOOR	ES	5.5 m ²
25	FIRST FLOOR	BEDROOM 13	14.5 m ²
26	FIRST FLOOR	ES	5.5 m ²
27	FIRST FLOOR	BEDROOM 14	19.8 m ²
28	FIRST FLOOR	ES	7.3 m ²
29	GROUND FLOOR	BEDROOM 15	14.5 m ²
30	GROUND FLOOR	BEDROOM 16	14.5 m ²
31	GROUND FLOOR	ES	5.5 m ²
32	GROUND FLOOR	BEDROOM 17	14.5 m ²
33	GROUND FLOOR	ES	5.5 m ²
34	GROUND FLOOR	BEDROOM 18	14.5 m ²
35	GROUND FLOOR	ES	5.5 m ²
36	GROUND FLOOR	BEDROOM 19	14.5 m ²
37	GROUND FLOOR	ES	5.5 m ²
38	GROUND FLOOR	BEDROOM 20	14.5 m ²
39	GROUND FLOOR	ES	5.5 m ²
40	GROUND FLOOR	BEDROOM 21	17.6 m ²
41	GROUND FLOOR	ES	5.5 m ²
42	GROUND FLOOR	STORE	Not Enclosed
43	GROUND FLOOR	BEDROOM 22	14.5 m ²
44	GROUND FLOOR	ES	6.6 m ²
45	GROUND FLOOR	BEDROOM 23	14.5 m ²
46	GROUND FLOOR	ES	5.5 m ²
47	GROUND FLOOR	BEDROOM 24	14.5 m ²
48	GROUND FLOOR	ES	5.5 m ²
49	GROUND FLOOR	BEDROOM 25	14.5 m ²
50	GROUND FLOOR	ES	5.5 m ²
51	GROUND FLOOR	BEDROOM 26	14.5 m ²
52	GROUND FLOOR	ES	5.5 m ²
53	GROUND FLOOR	BEDROOM 27	19.8 m ²
54	GROUND FLOOR	STORE/PLANT ROOM	19.8 m ²
55	GROUND FLOOR	STORE	7.3 m ²
56	GROUND FLOOR	STORE	7.3 m ²
57	GROUND FLOOR	ES	5.5 m ²
Grand total: 57			581.3 m ²

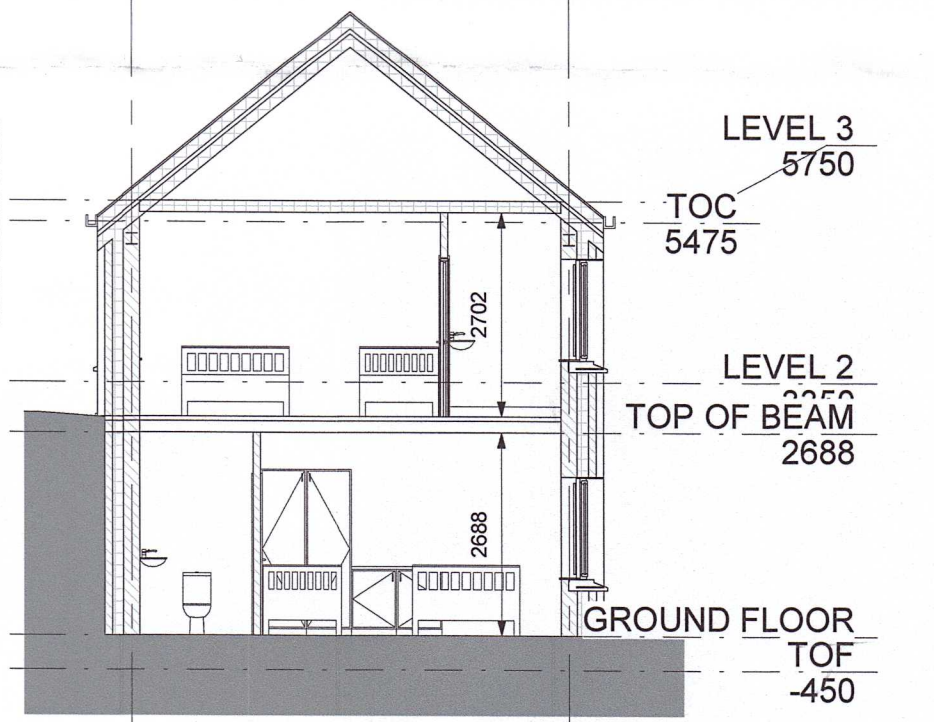

7 Section 1
1: 100

STATUS: **DRAFT**

Notes:

Copyright ABBD. THIS DRAWING AND ANY DESIGN HEREIN IS COPYRIGHT OF ABBD AND MUST NOT BE REPRODUCED IN WHOLE OR IN PART WITHOUT PRIOR WRITTEN CONSENT.

IMPORTANT NOTICE: FIGURED DIMENSIONS ONLY TO BE TAKEN FROM THIS DRAWING. ALL DIMENSIONS TO BE CHECKED ON SITE PRIOR TO SETTING OUT. DESIGNER TO BE INFORMED IMMEDIATELY OF ANY DISCREPANCIES BEFORE WORK COMMENCES ON SITE.



ADDRESS:

ABBD
Clonsilla, Clara, Co. OFFALY
TEL: 057 93 36903 / 52825 E-mail: info@abbd.ie

CLIENT:

Tondo Ltd.

SITE:

Manor Kilbride, Blessington,
Co. Wicklow

TITLE:

Structure 12 - Plans,
Elevations & Section

SCALE: AT A1: 1: 100	DATE: 2-9-2022	DESIGNED: N. F.	CHECKED: A.B.
DRAWING NO: PL -12-01-KE			REVISION:

Structure 12