



REAR ELEVATION  
SCALE: 1:100




SIDE ELEVATION  
SCALE: 1:100



FRONT ELEVATION  
SCALE: 1:100




SIDE ELEVATION  
SCALE: 1:100

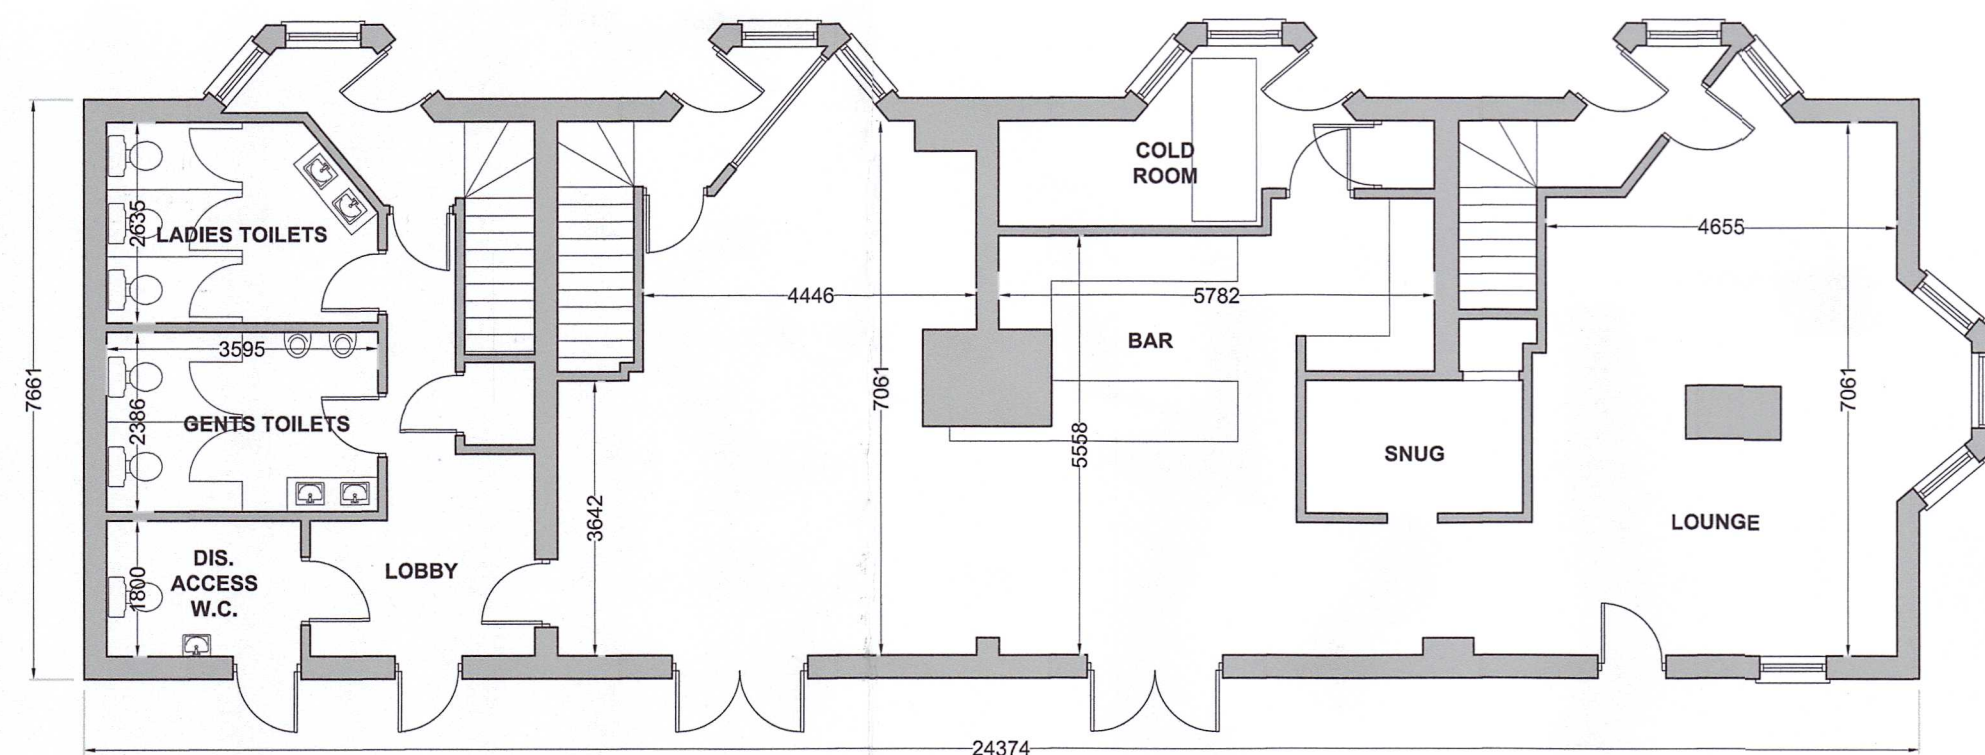


GROUND FLOOR  
SCALE: 1:100

GF AREA: 178.2M2  
FF AREA: 167.8M2  
TOTAL FLOOR AREA: 346.0M2

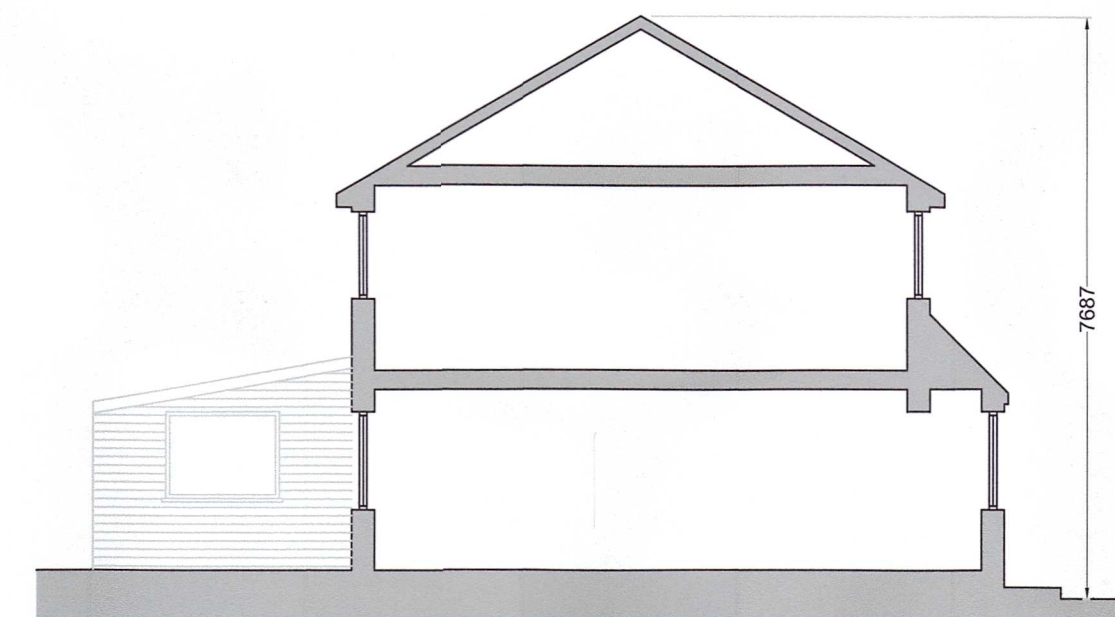

SECTION  
SCALE: 1:100

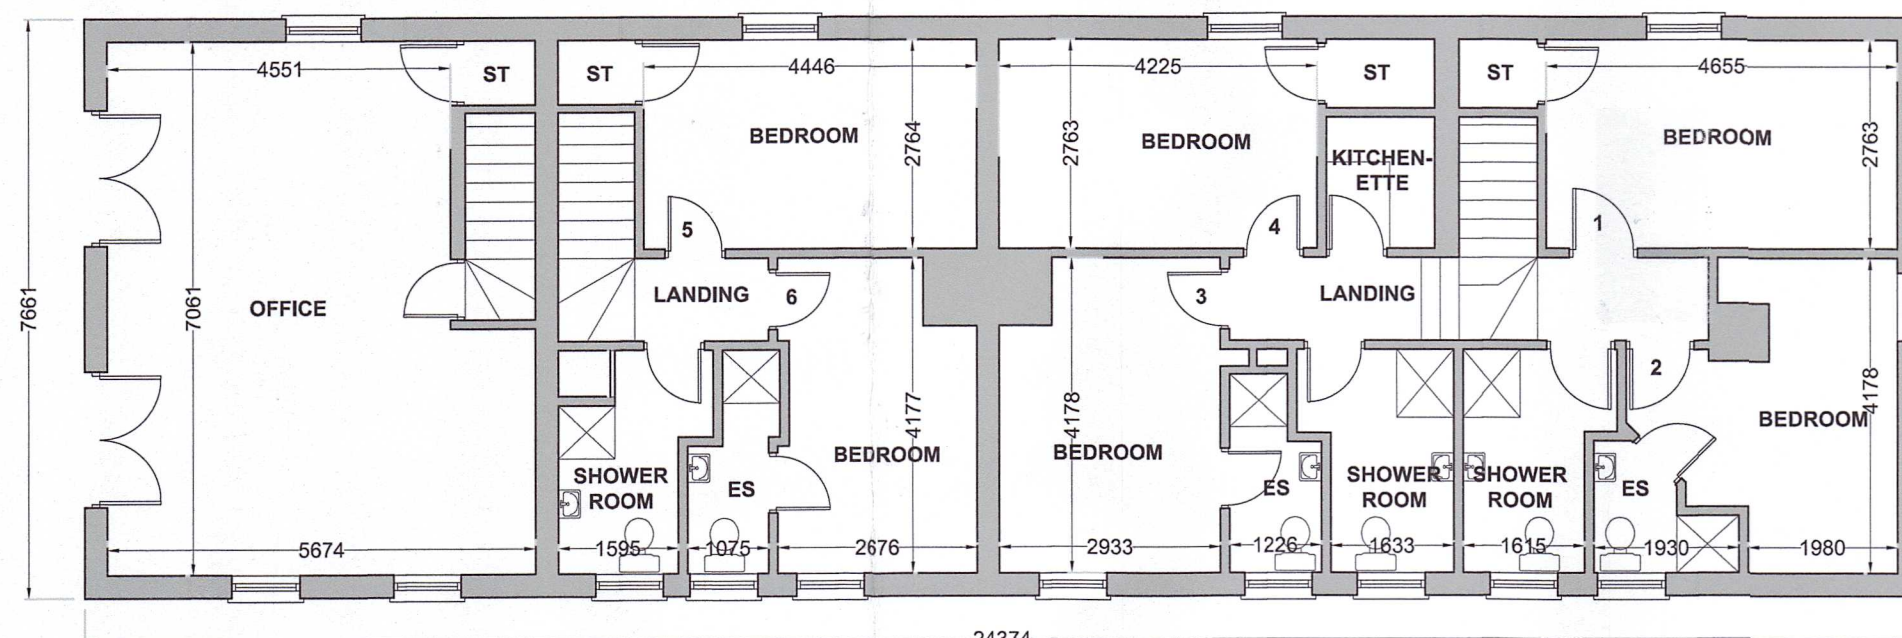

FIRST FLOOR  
SCALE: 1:100

## Structure 13



Clonshanny, Clara, Co.Offaly  
TEL. 057 93 36903 / 52825 E-mail: info@abbd.ie

CLIENT	Tondo Ltd.			DATE
JOB TITLE	Development at Kippure Estate			11-8-2021
LOCATION	Manor Kilbride, Blessington, Co. Wicklow			
STATUS	Pre-planning	CHECKED	AB	SCALE
DRAWN	NF	APPROVED	AB	1:100@A1
DRAWING No.	PL-13-01-KE			REVISION
	DRAFTING TITLE			Structure No.13

Copyright ABBD. 2021  
THIS DRAWING AND ANY DESIGN HEREIN IS COPYRIGHT OF ABBD AND MUST NOT BE REPRODUCED IN WHOLE OR IN PART WITHOUT PRIOR WRITTEN CONSENT.  
IMPORTANT NOTICE:  
FIGURED DIMENSIONS ONLY TO BE TAKEN FROM THIS DRAWING. ALL DIMENSIONS TO BE CHECKED ON SITE PRIOR TO SETTING OUT. DESIGNER TO BE INFORMED IMMEDIATELY OF ANY DISCREPANCIES BEFORE WORK COMMENCES ON SITE.