


1 01.05 Lower Ground Floor Plan overall
1:200




2 02.05 Upper Ground Floor overall
1:200

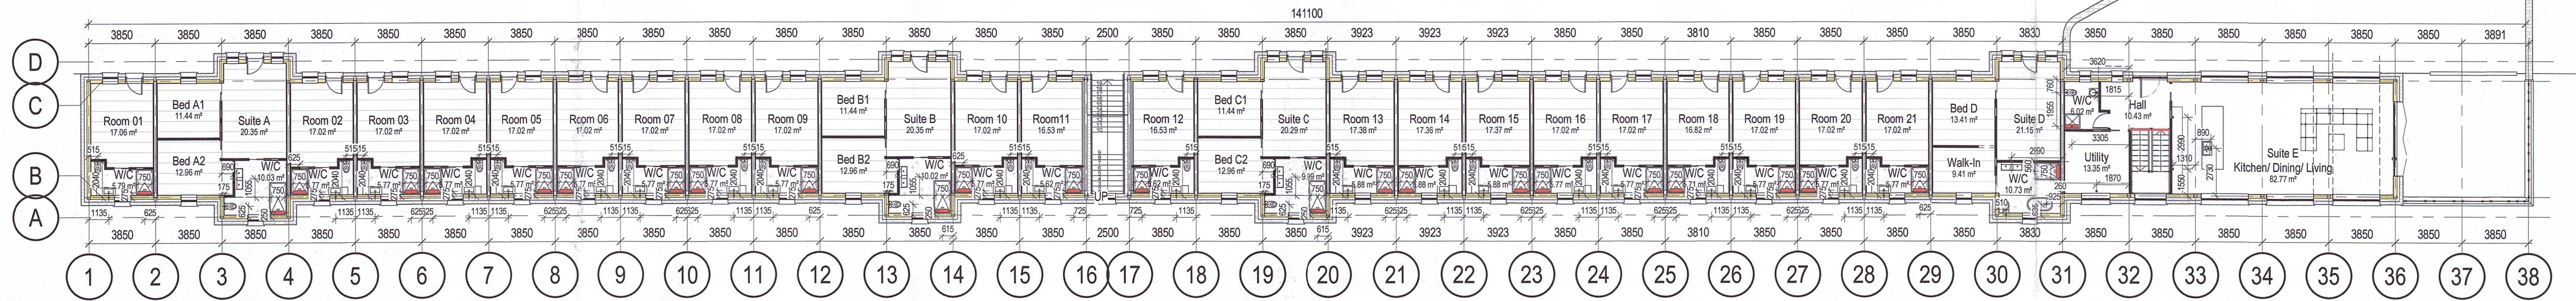


3 North Elevation Copy 1
1:200




4 South Elevation
1:200

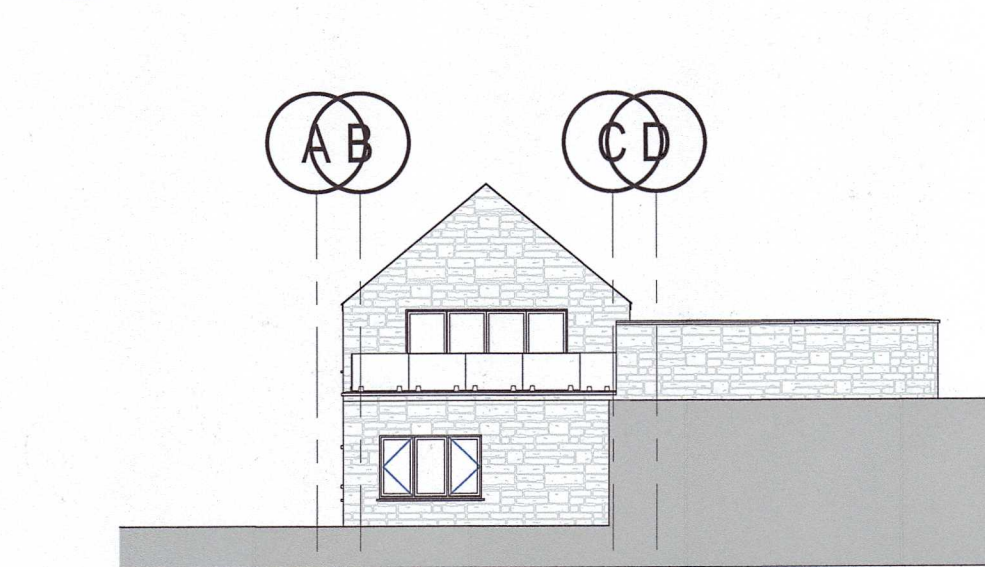


5 East Elevation
1:200

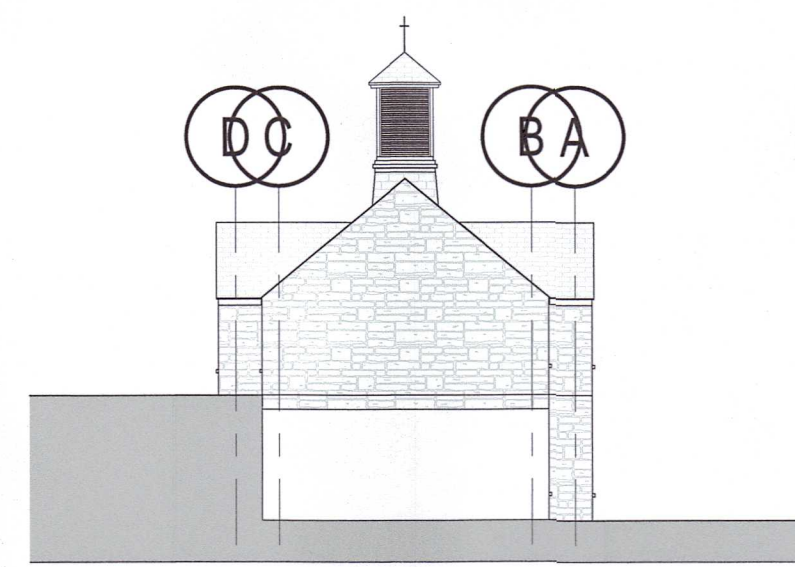

6 West Elevation
1:200

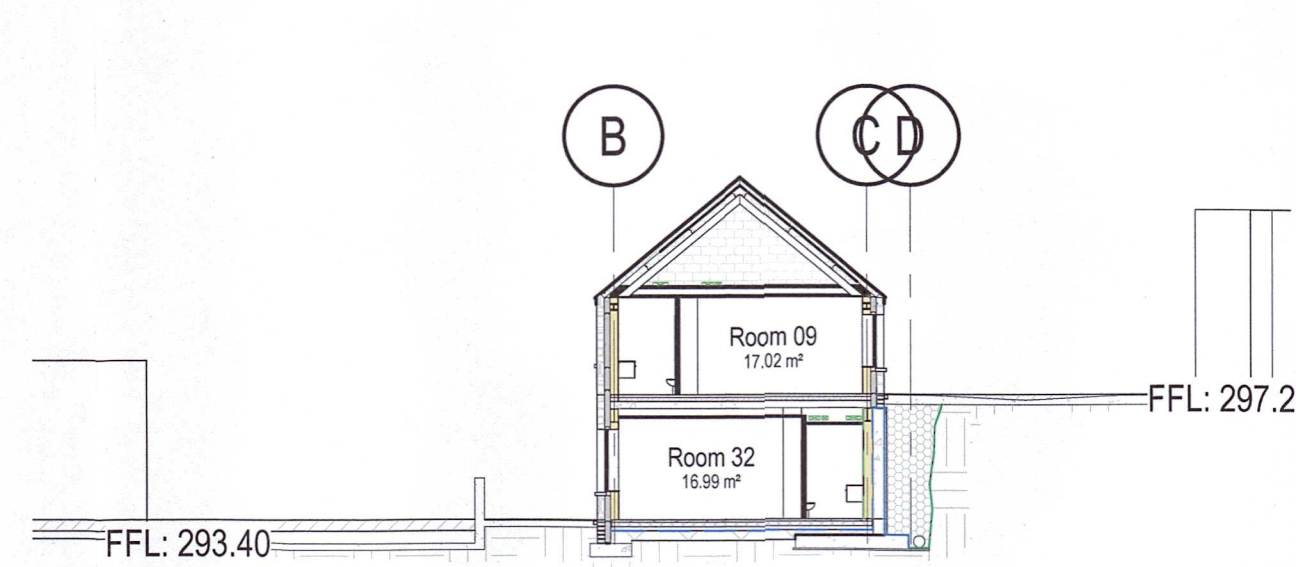

7 Section C-C
1:200

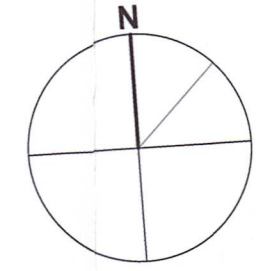

		Clonsanny, Clara, Co. Offaly. Tel: 087-93-38903 / 52825 email: info@abbd.ie	
CLIENT		Tondo Ltd.	
JOB TITLE		Development at Kippure Estate, Manor Kilbride, Blessington, Co. Wicklow.	
DATE		15/02/2024	
SCALE		21:22:32	
STATUS	Pre-Planning	CHECKED	AB
DRAWN	ED	APPROVED	AB
DRAWING No.	PL-16-01-KE	DRAWING TITLE	Structure 16
REVISION		1: 200	

Copyright ABBD 2015
THIS DRAWING AND ANY DESIGN HEREIN IS COPYRIGHT OF ABBD AND MUST NOT BE REPRODUCED IN PART OR WHOLE WITHOUT PRIOR WRITTEN CONSENT.
NOTICE
FIGURED DIMENSIONS ONLY TO BE TAKEN FROM THIS DRAWING. ALL DIMENSIONS SHOULD BE CHECKED ON SITE PRIOR TO SETTING OUT. ABBD SHOULD BE INFORMED IMMEDIATELY OF ANY DISCREPANCIES BEFORE WORK COMMENCES ON SITE.

Copyright ABBD 2015
 THIS DRAWING AND ANY DESIGN HEREIN IS COPYRIGHT OF ABBD AND MUST NOT BE REPRODUCED IN PART OR WHOLE WITHOUT PRIOR WRITTEN CONSENT.
 IMPORTANT NOTICE:
 FIGURED DIMENSIONS ONLY TO BE TAKEN FROM THIS DRAWING. ALL DIMENSIONS SHOULD BE CHECKED ON SITE PRIOR TO SETTING OUT. ABBD SHOULD BE INFORMED IMMEDIATELY OF ANY DISCREPANCIES BEFORE WORK COMMENCES ON SITE.