

SECTION 5

Description:
Historic 6th Latest Edition
Publisher / Source:
Ordnance Survey Ireland (OSI)
Data Source / Reference:
G7103
Revision Date =
Survey Date = 31-Dec-1925
Levelled Date = 31-Dec-1933

G7113
Revision Date =
Survey Date =
Levelled Date = 31-Dec-1922

File Format:

Tagged Image File Format (TIFF)

File Name:

R_50260865_1.tif

Clip Extent / Area of Interest (AOI):

LX.LLY = 539122.988, 71375.0663
LR.LRY = 544044.988, 71375.0663
ULX.LUY = 539122.988, 715009.0663
URX.LUY = 544044.988, 715009.0663

Projection / Spatial Reference:

IRENET95 Irish Transverse Mercator

Centre Point Coordinates:

X.Y = 541583.988, 713192.0663

Data Extraction Date:

06-Apr-2022

Product Version:

1.3

License / Copyright:

Ordnance Survey Ireland / Terms of Use apply.
Please visit www.osi.ie/about/terms-conditions.

© Ordnance Survey Ireland, 2022

Compiled and published by Ordnance Survey Ireland, Phoenix Park, Dublin 8, Ireland.

Unauthorised reproduction infringes Ordnance Survey Ireland and Government of Ireland copyright.

All rights reserved. No part of this publication may be copied, reproduced or transmitted in any form or by any means without the prior written permission of the copyright owners.

The representation on this map of a road, track or footpath is not evidence of the existence of a right of way.

Ordnance Survey maps never show legal property boundaries, nor do they show ownership of physical features.

© Suirbhreacht Ordán.ie... Ireann, 2022


Ana thionsc agus ama fhóisi: ag Suirbhreacht Ordán.ie... Ireann, P.irc an Fhionnuisce, Baile ítha Cliaih 8, ...íre.

Síriáram atá fíreasc naomh d'earáilhe cúlphórt Shuibhreacht Ordán.ie... Ireann agus Rialais na h...íreann.

Gach caad ar coisraimh. Ní ceidmhaic aon chuid den fhóileascán seo a chloipeall, a atá fíreasc ná a bhíonn na aon naomh n... ar aon bhealach gan caad i scribhinn naomh ré Uíneí an chloipeall.

Ní hionann b'fhéidir, bealach ná cois na bheall ar an learscíl seo agus íreaise ar cois aíl.

Ní thaispeánann léarscál de chuid Ordán.ie Shuibhreacht na h...íreann leicram phóití deaht'í de mhach naomh, n'íntreacht de gmeíthe fíreasc'la.

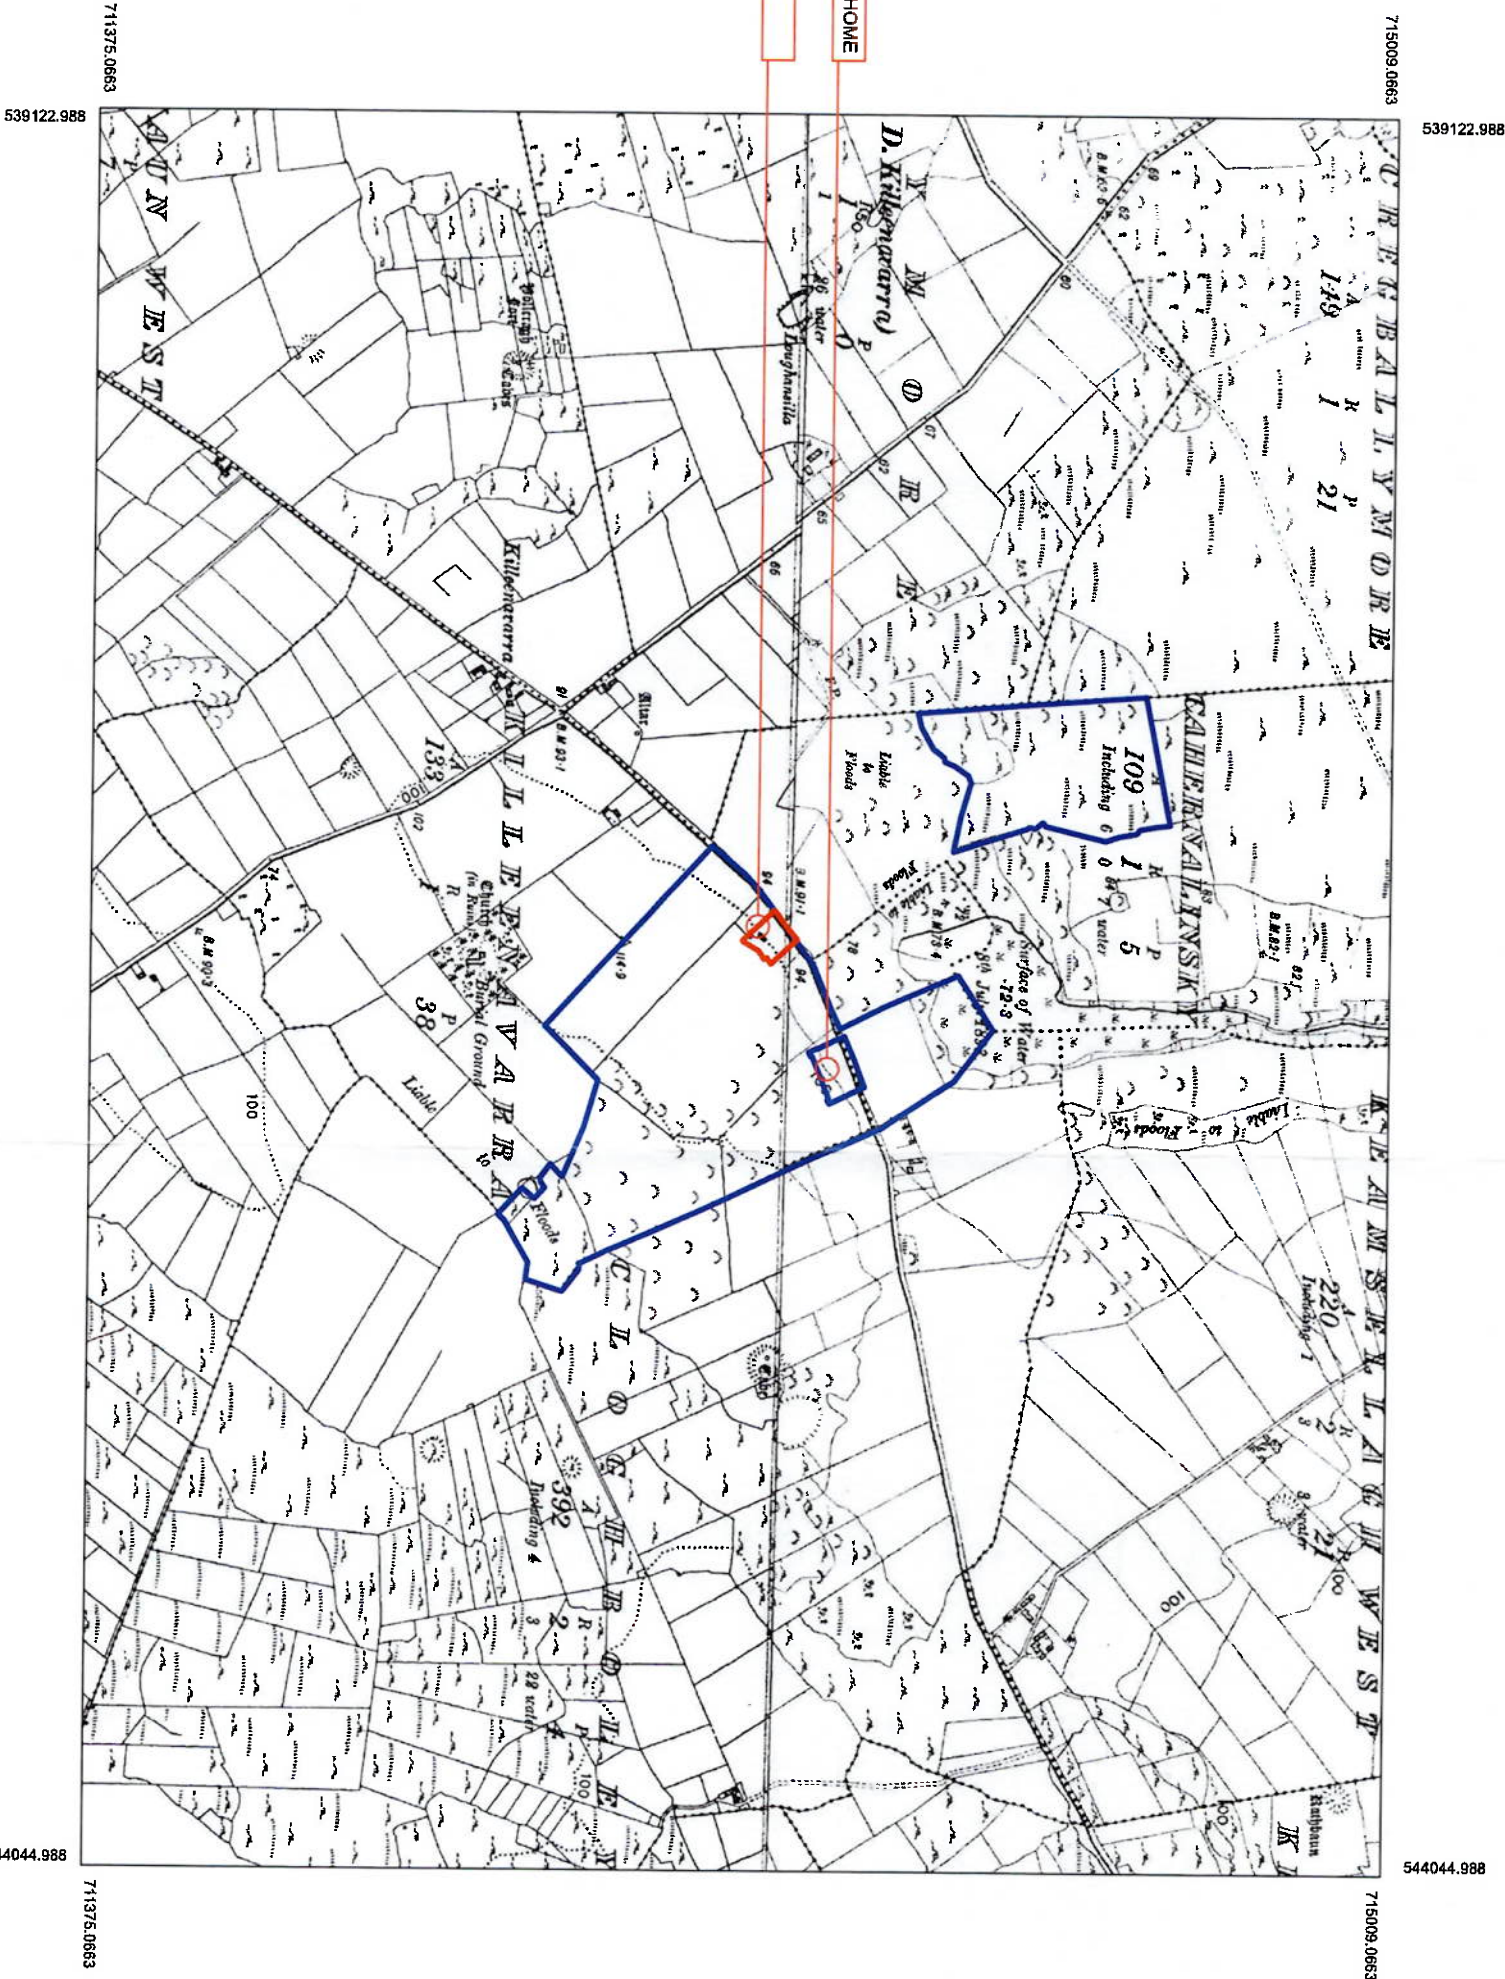

APPLICANT'S FAMILY HOME

SITE LOCATION


REVISION STAGE DATE NOTES

S5 PLANNING NOV 2024 ISSUED FOR SECTION 5

NOTES

SITE BOUNDARY

LANDOWNER OWNERSHIP BOUNDARY

 

8. SKETCH 9. PLANING 10. CONSTRUCTION 11. FURTHER INFO

Figural dimensions only to be taken from the drawing. All dimensions to be checked on-site. Discrepancies to be brought to the attention of the client before commencement of work.

AGENT
GAVIN DOHENY
ARCHITECTURE

CLIENT
RORY FOLY
RENOVATION TO DWELLING HOUSE
KILKENNY, CO. DUBLIN

DRAWING TITLE
SITE LOCATION MAP 1:10,560

STAGE 8 SCALE 1:10,560 @ 100m DATE 01/12/2024

JOB NO. 2214
DWG NO. A0-00

REV NO. S5

SECTION 5




APPLICANT'S FAMILY HOME
(APPLICANT CURRENTLY
CO-HABITING WITH
PARENTS IN FAMILY HOME)

Description:
Digital Landscape Model (DLM)
Publisher / Source:
Ordnance Survey Ireland (OS)
Data Source / Reference:
PRIME2
File Format:
Autodesk AutoCAD (DWG_R2013)
File Name:
v_50200865_1.dwg
Clip Extent / Area of Interest (AOI):
LLX,LLY= 541292.488, 712977.0663
URX,URY= 541875.488, 713407.0663
Projection / Spatial Reference:
Projection= IRENET95 Irish Transverse Mercator
Centre Point Coordinates:
X,Y= 541583.986, 713192.0663
Reference Index:
Map Series / Map Sheets
1:2,500 | 3627-A
1:5,000 | 3627
Data Extraction Date:
Date= 06-Apr-2022
Source Data Release:
DCML5 Release V1.150.113
Product Version:
Version= 1.4
License / Copyright:
Ordnance Survey Ireland & Terms of Use apply.
Please visit www.osi.ie/about/terms-conditions/.
© Ordnance Survey Ireland, 2022
Compiled and published by Ordnance Survey Ireland, Phoenix Park, Dublin 8, Ireland.
Unauthorised reproduction infringes Ordnance Survey Ireland and Government of Ireland copyright.
All rights reserved. No part of this publication may be copied, reproduced or transmitted in any form or by any means without the prior written permission of the copyright owners.
The representation on this map of a road, track or footpath is not evidence of the existence of a right of way.
Ordnance Survey maps never show legal property boundaries, nor do they show ownership of physical features.
© Suirbhéireacht Ordán 'is ...treann, 2022
Anna thionscail agus an tionscail ag Suirbhéireacht Ordán 'is ...treann, P.17c an Fhionnuisce, Baile Itha Cleith 8, ...tre.
S-rialtan a'fheachadh neamh d'arthe d'fheachadh ShuibhÉireacht Ordán 'is ...treann agus Rialtas na h...treann.
Gach cead ar cois na h-Éireann. Ní ceadnóidh aon chuid den fhaisnéis seo a dhéanamh, a athfheachadh nó a tharair in aon foirm n- ar aon bhealach gan cead | scribhláin roinnte U' inéir an d'fheachadh.
Ní bfuil na h-Éireann, bealach n'ú cos n-a bheith ar an léarsa il seo agus fíneáise ar chéad s'il.
Ní bfuil na h-Éireann, bealach n'ú cos n-a bheith ar an léarsa il seo agus fíneáise ar chéad s'il.
Ní bfuil na h-Éireann, bealach n'ú cos n-a bheith ar an léarsa il seo agus fíneáise ar chéad s'il.


N	REVISION	STAGE	DATE	NOTES
	S5	PLANNING	NOV 2024	ISSUED FOR SECTION 5
NORTH	8 SURVEY	SK SKETCH	GN CONSTRUCTION	Figured dimensions only to be taken from this drawing - All dimensions to be checked on site
	PL PLANNING	T TENDER	F1 FURTHER INFO	Dimensions to be brought to the attention of the office before commencement of work
NOTES				
SITE BOUNDARY				
LANDOWNER OWNERSHIP BOUNDARY				
JOB NO 2214				
DWG NO A0-01				
REV NO S5				
AGENCY GAVIN DOHENY ARCHITECTURE				
CLIENT RORY FOY				
JOB TITLE RENOVATION TO DWELLING HOUSE				
KILDEAMARKA KILDEAMARKA CO. GALWAY				
DRAWING TITLE SITE LOCATION MAP 1:2500				
PAGE SCALE 1:2500 @				
AUTHOR RP				
DATE 01/12/2024				

GENERAL LEGEND	
	SITE BOUNDARY
	LANDOWNER OWNERSHIP BOUNDARY
	WASTEWATER / SEPTIC TANK
	EXTENT OF DEMOLITIONS
	EXTENT OF NEW 40m ² EXTENSION

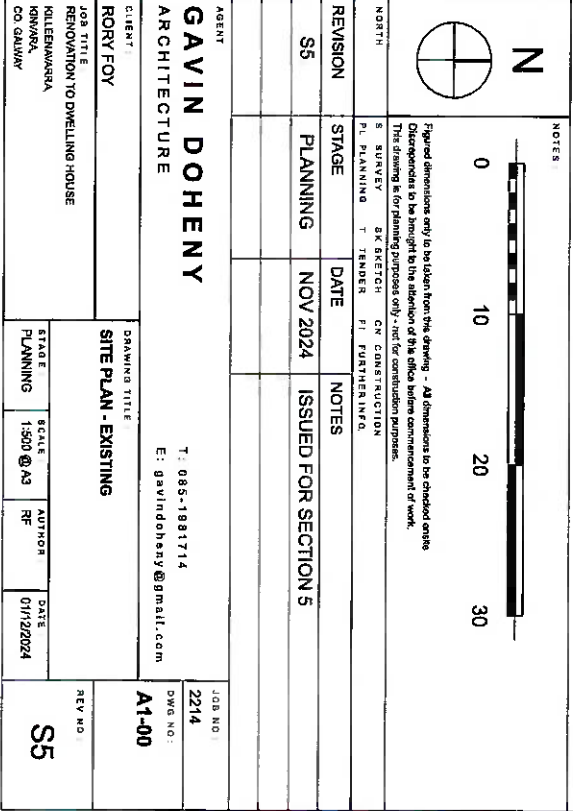


GENERAL LEGEND

	SITE BOUNDARY
	LANDOWNER OWNERSHIP BOUNDARY
	WASTEWATER / SEPTIC TANK
	EXTENT OF DEMOLITIONS
	EXTENT OF NEW 40m ² EXTENSION

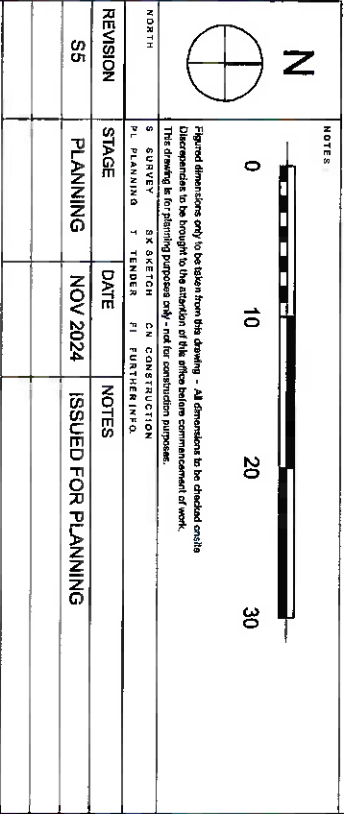


SITE PLAN - PROPOSED
1:500


SECTION 5

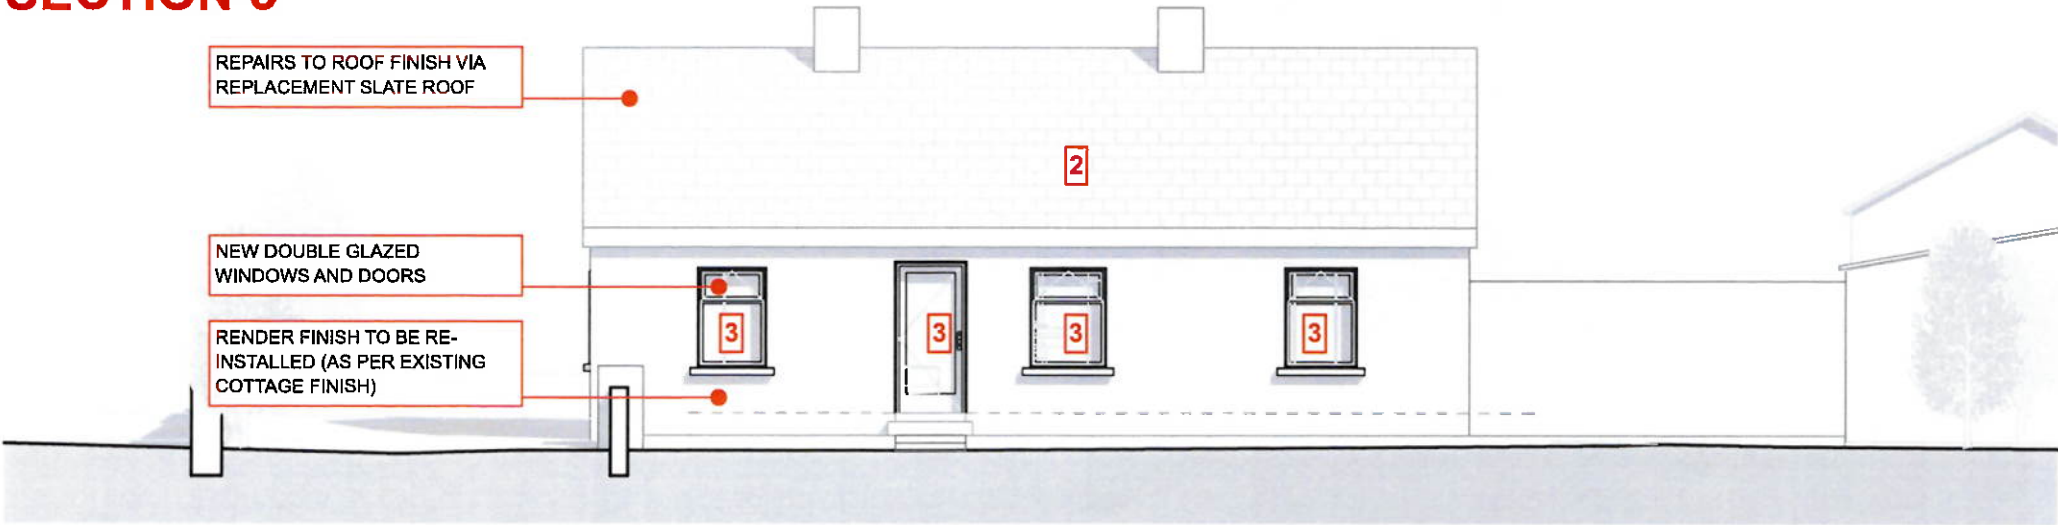

1 NORTH ELEVATION (FRONT) - PROPOSED
1:100

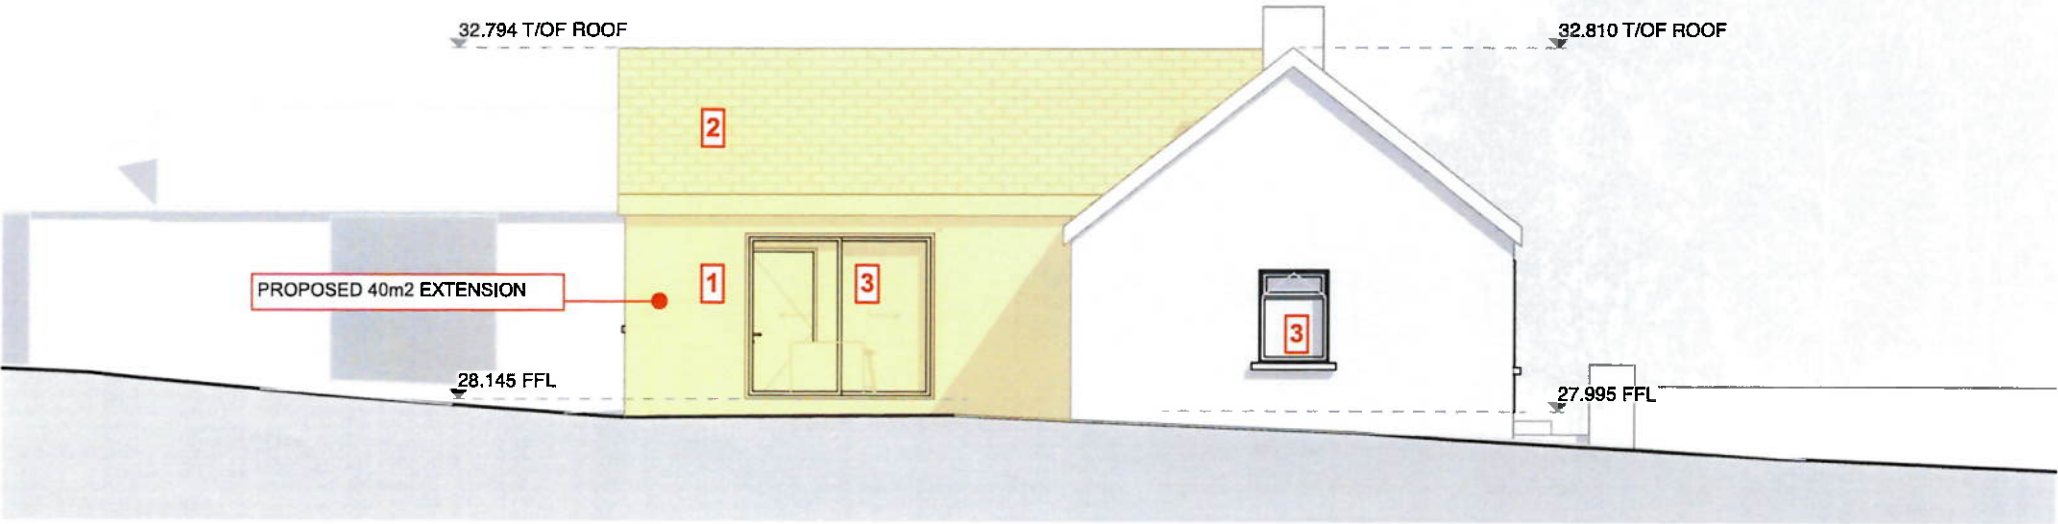

2 EAST ELEVATION (SIDE) - PROPOSED
1:100

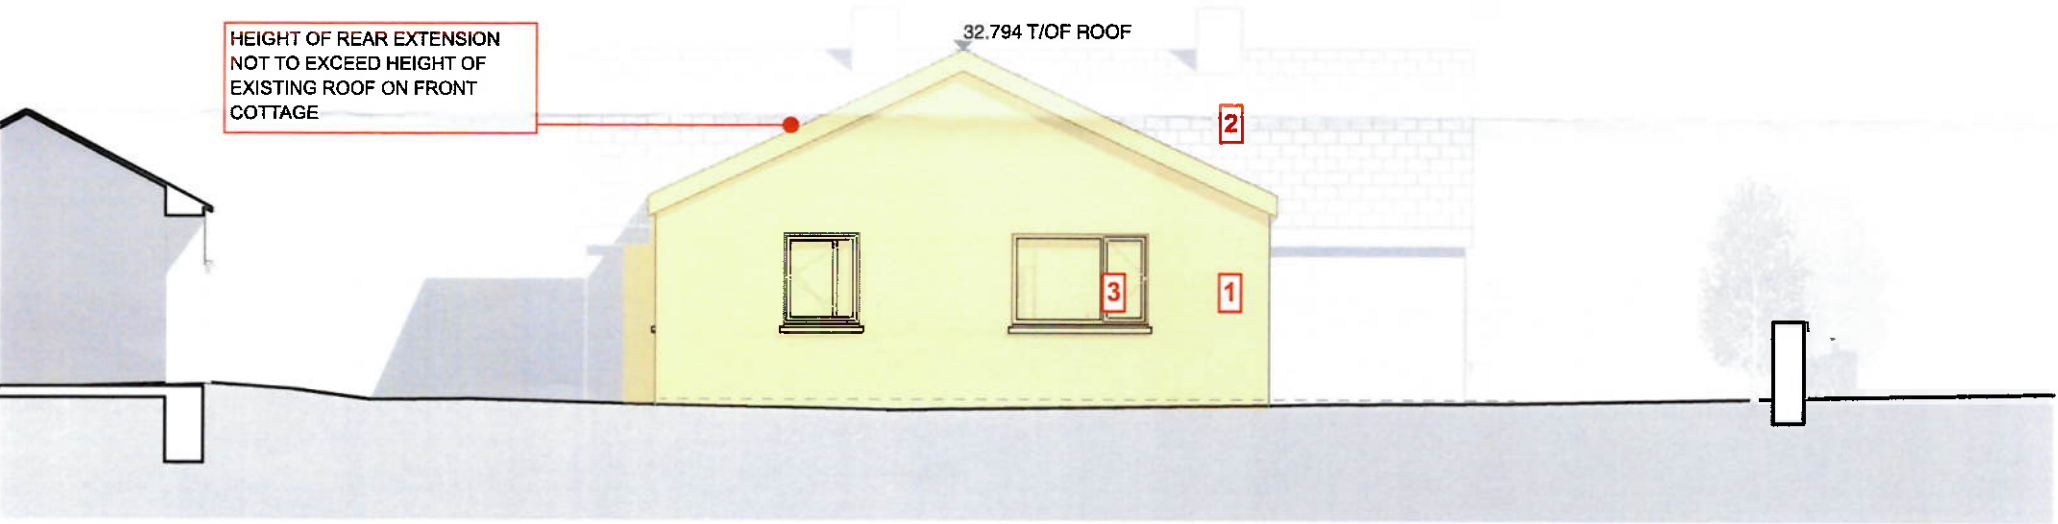

3 SOUTH ELEVATION (REAR) - PROPOSED
1:100



4 WEST ELEVATION (SIDE) - PROPOSED
1:100


GENERAL LEGEND

EXTENT OF DEMOLITIONS


EXTENT OF NEW 40m² EXTENSION

SCALE: 0 1 2 3				NOTES 1 NAPP RENDER 2 DARK NATURAL SLATE 3 POWDER COATED ALUMINIUM AND/OR NON WHITE U-PVC GLAZING FRAMES				AGENT GAVIN DOHENY ARCHITECTURE T: 085-1981714 E: gavindoheny@gmail.com				JOB NO: 2214
REVISION S5				STAGE PLANNING				DRAWING TITLE ELEVATIONS - PROPOSED				DWG NO: A4-20
DATE NOV 2024				NOTES ISSUED FOR SECTION 5				JOB TITLE RENOVATION TO DWELLING HOUSE				REV NO: S5
NORTH				PL PLANNING FI FURTHER INFO.				STAGE: PLANNING				SCALE: 1:100 @ A3
								AUTHOR RF				DATE 01/12/2024


SECTION 5

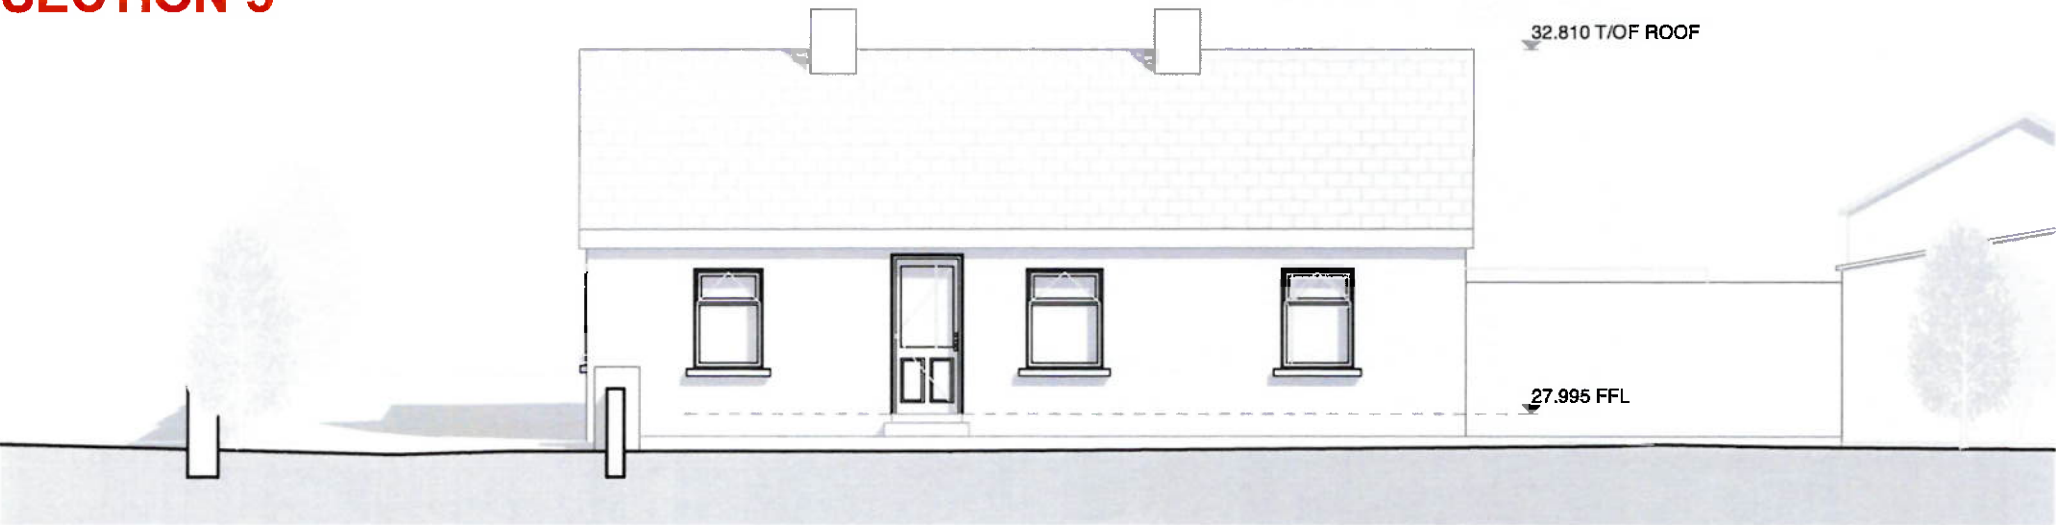


1 NORTH ELEVATION (FRONT) - EXISTING
1:100

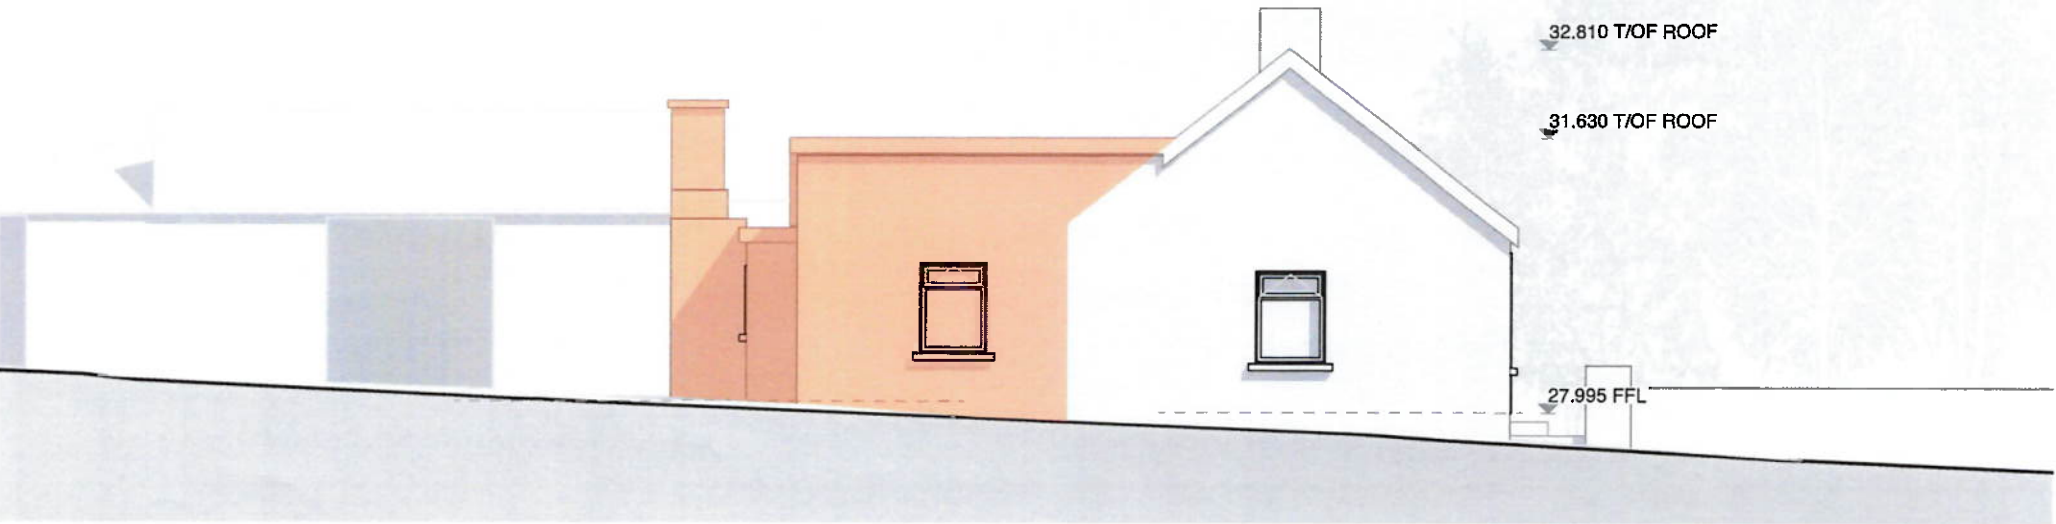

2 EAST ELEVATION (SIDE) - EXISTING
1:100

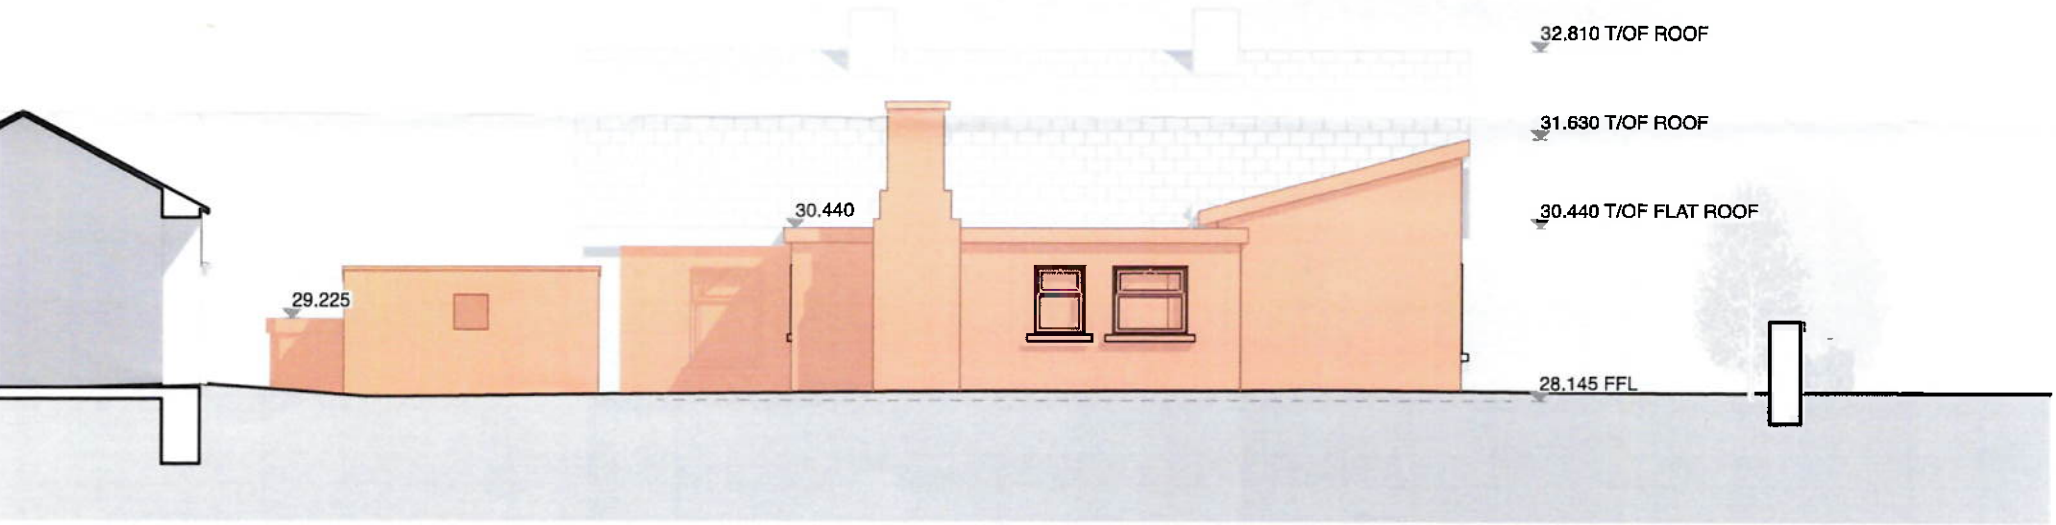

3 SOUTH ELEVATION (REAR) - EXISTING
1:100

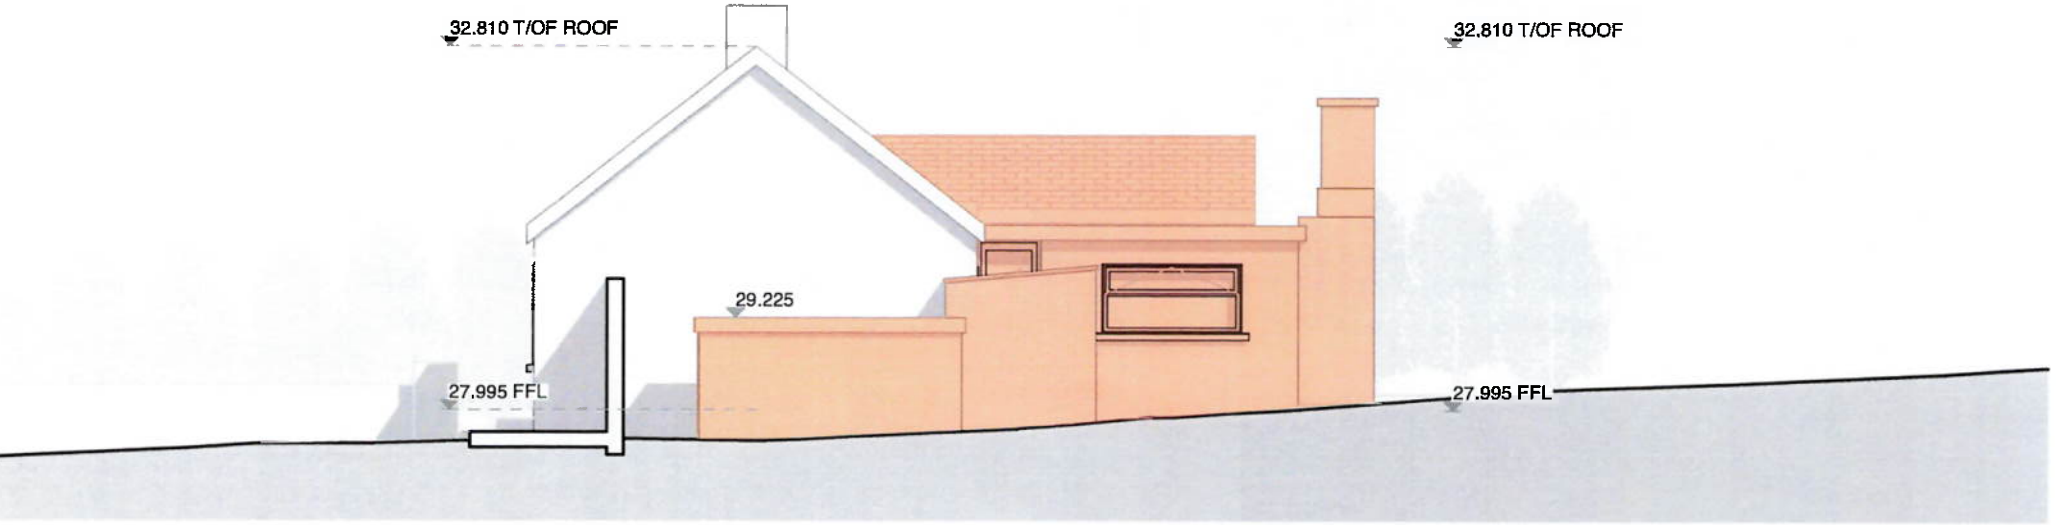


4 WEST ELEVATION (SIDE) - EXISTING
1:100


GENERAL LEGEND	
	EXTENT OF DEMOLITIONS
	EXTENT OF NEW 40m² EXTENSION

NORTH	SCALE 			NOTES	AGENT GAVIN DOHENY ARCHITECTURE T: 085-1981714 E: gavindoheny@gmail.com				JOB NO 2214			
	REVISION	STAGE	DATE		NOTES	CLIENT RORY FOY	DRAWING TITLE ELEVATIONS - EXISTING			DWG NO: A4-00		
	S5	PLANNING	NOV 2024		ISSUED FOR SECTION 5					REV NO S5		
	PL PLANNING F1 FURTHER INFO				Figured dimensions only to be taken from this drawing - All dimensions to be checked on site Discrepancies to be brought to the attention of this office before commencement of work.			JOB TITLE RENOVATION TO DWELLING HOUSE KILLEENAVARRA, KINVARA, CO. GALWAY			STAGE : PLANNING	SCALE 1:100 @ A3


SECTION 5

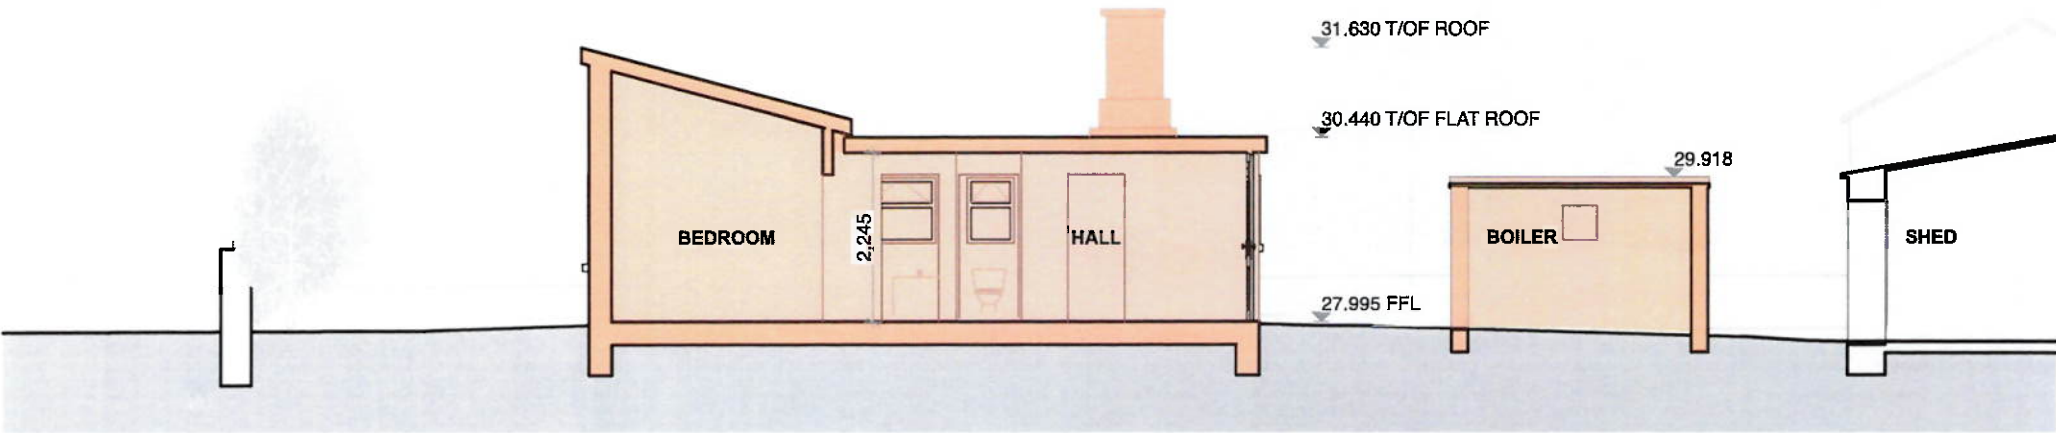


1
-
SECTION A-A - EXISTING
1:100

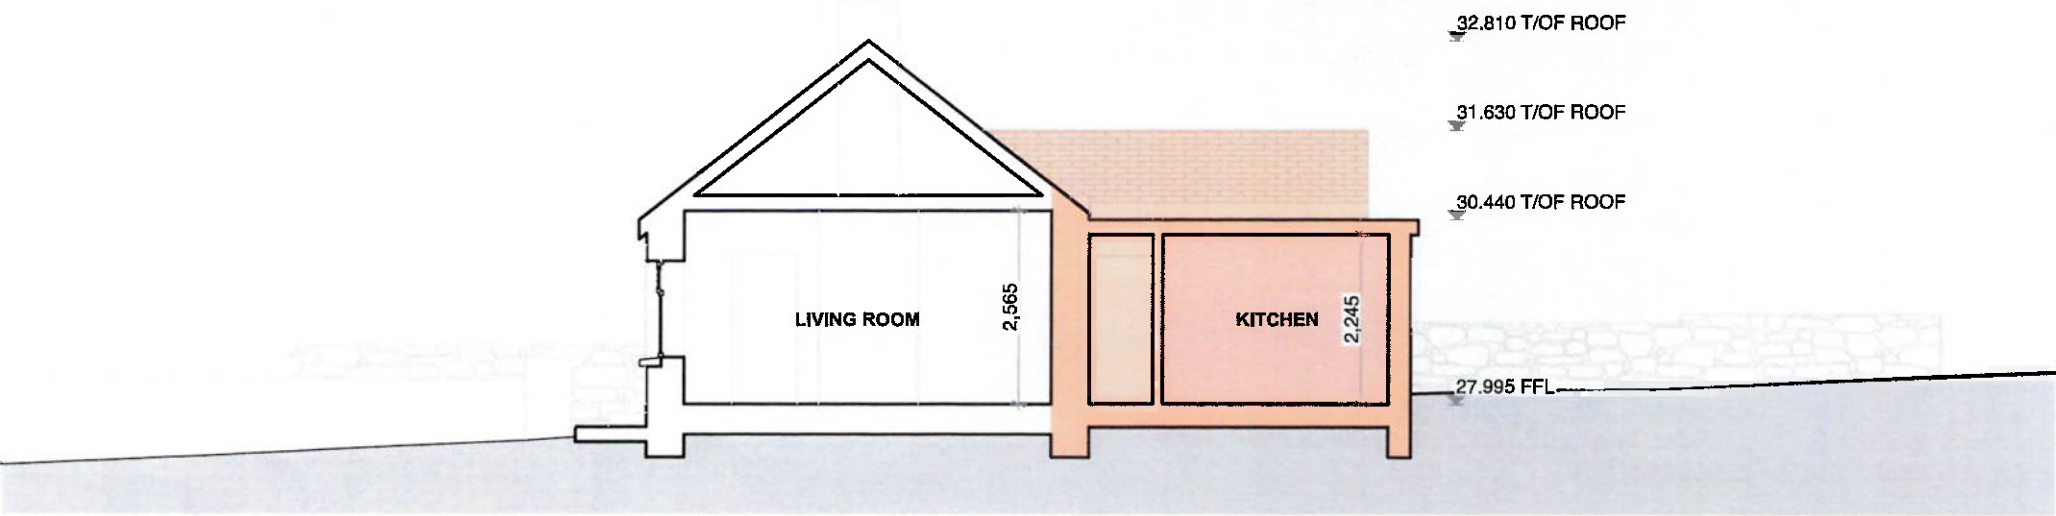

3
-
SECTION B-B - EXISTING
1:100

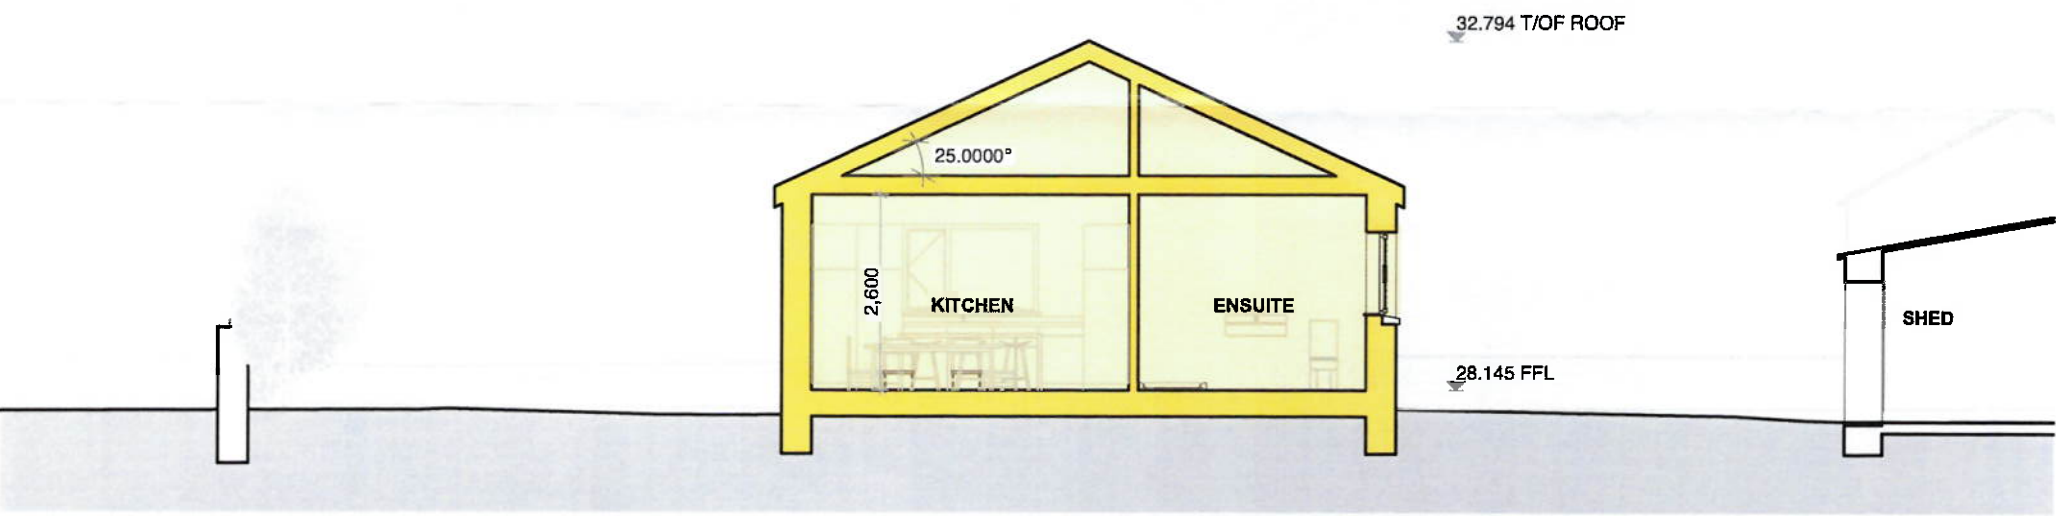

2
-
SECTION A-A - PROPOSED
1:100

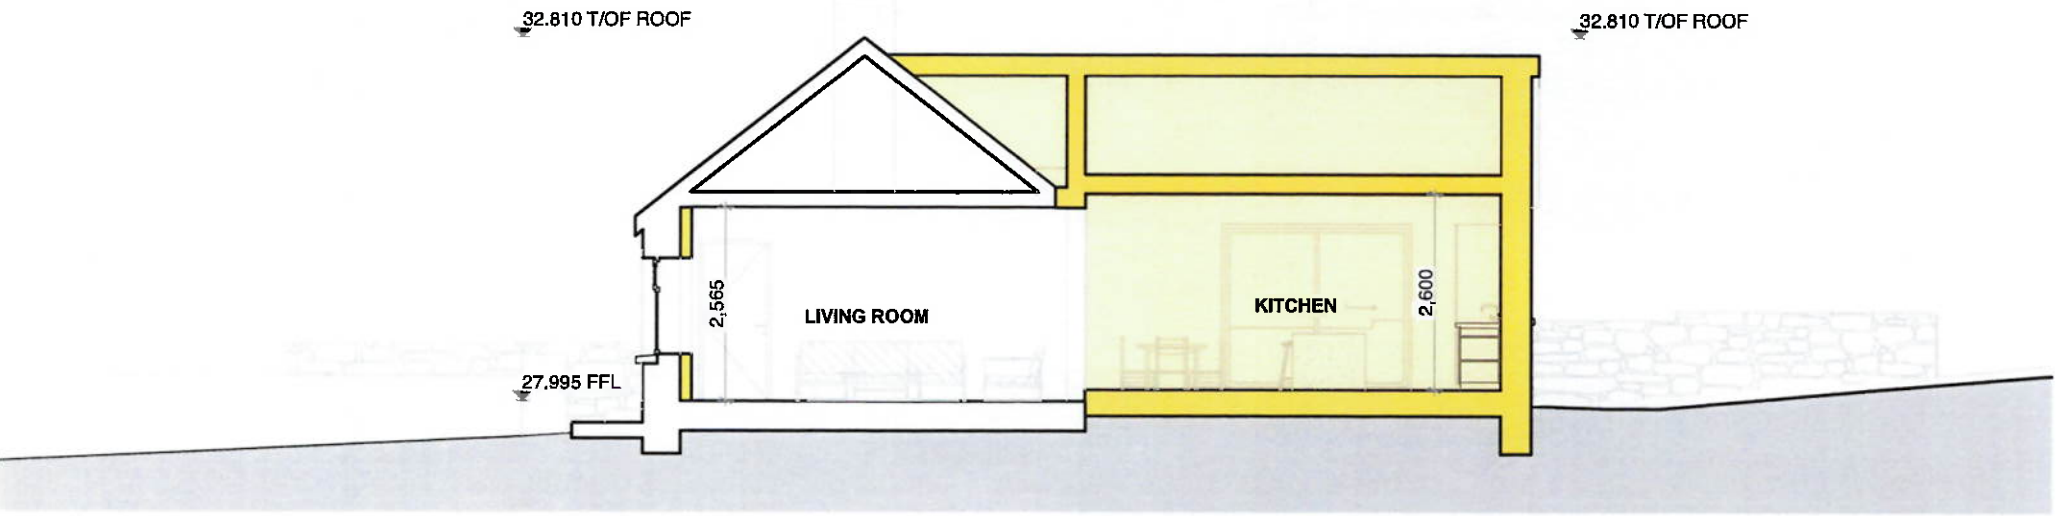

4
-
SECTION B-B - PROPOSED
1:100


GENERAL LEGEND

EXTENT OF DEMOLITIONS

EXTENT OF NEW 40m² EXTENSION

SCALE 0 1 2 3				NOTES				AGENT GAVIN DOHENY ARCHITECTURE T: 085-1951714 E: gavin@doheny@gmail.com				JOB NO. 2214
REVISION				STAGE				DRAWING TITLE SECTIONS - EXISTING & PROPOSED				DWG NO. A3-20
S5				PLANNING				JOB TITLE RENOVATION TO DWELLING HOUSE				REV NO. S5
PL PLANNING				DATE NOV 2024				STAGE PLANNING				SCALE 1:100 @ A3
FI FURTHER INFO				NOTES Figured dimensions only to be taken from this drawing - All dimensions to be checked onsite Discrepancies to be brought to the attention of this office before commencement of work.				AUTHOR RF				DATE 01/12/2024


SECTION 5

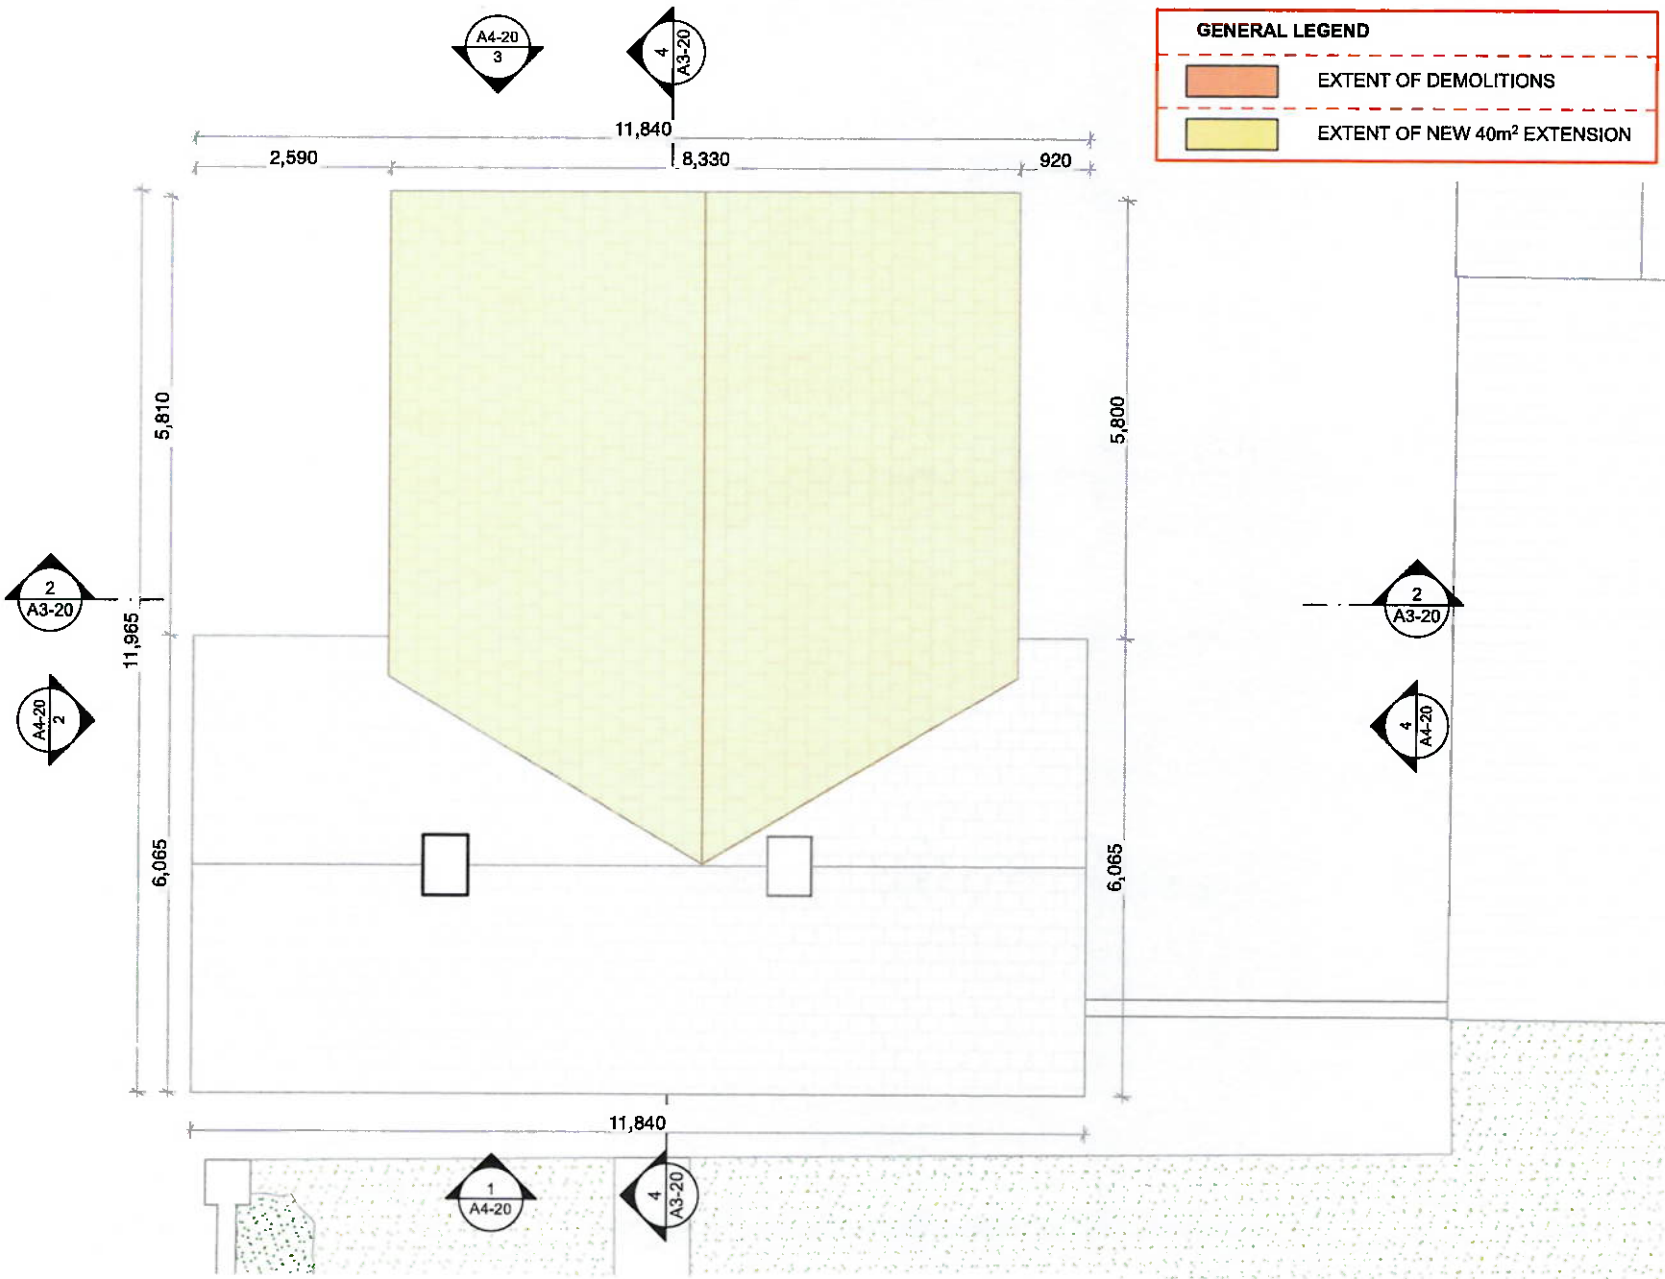

GENERAL LEGEND

- EXTENT OF DEMOLITIONS
- EXTENT OF NEW 40m² EXTENSION

2
-
ROOF PLAN - PROPOSED
1:100

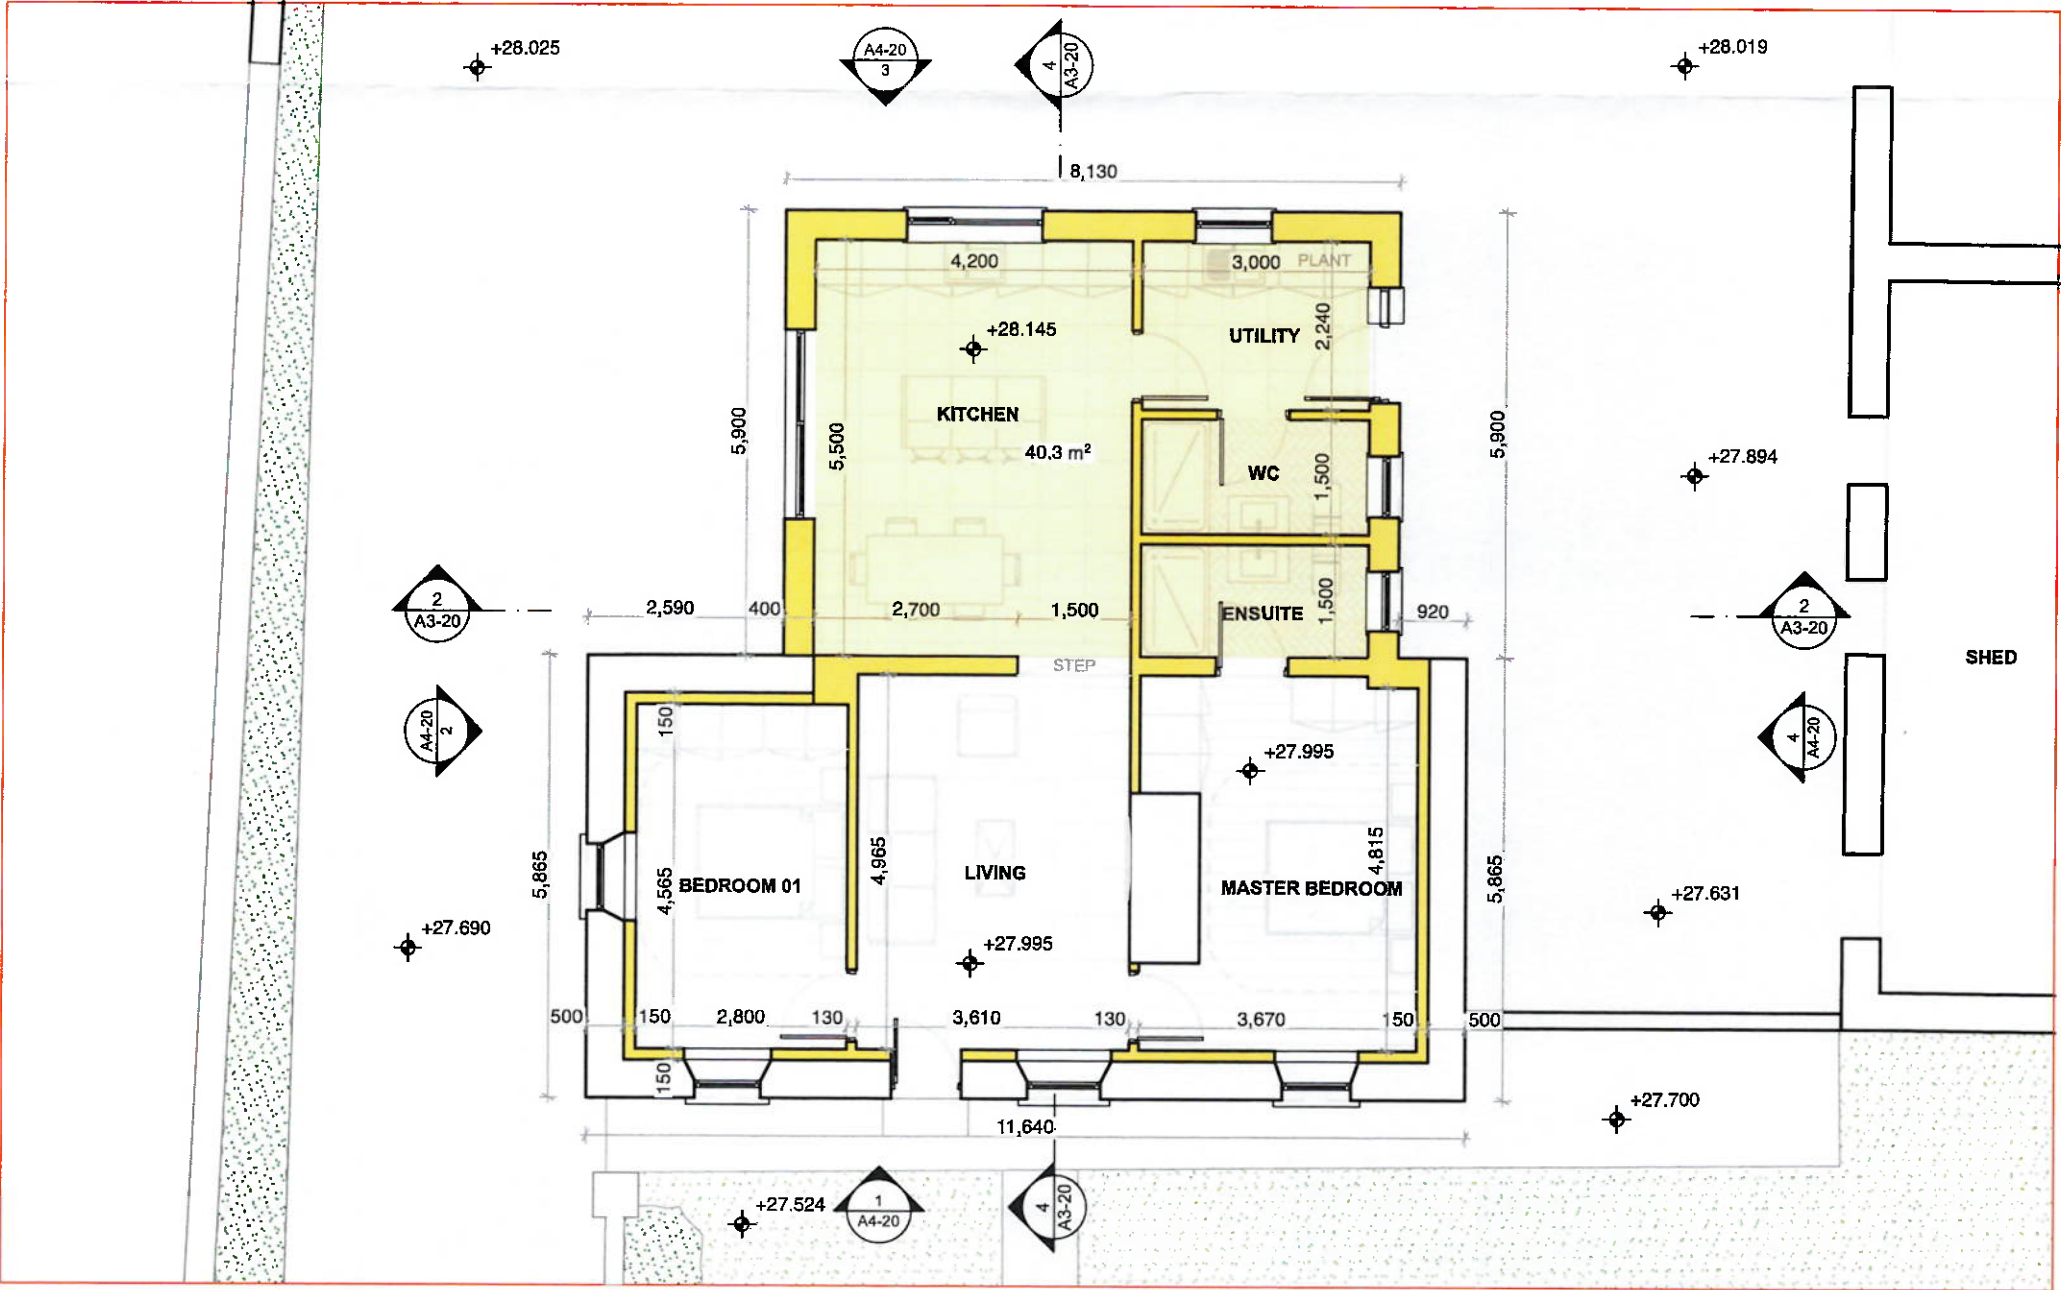

1
-
GROUND FLOOR PLAN - PROPOSED
1:100

	SCALE: 0 1 2 3				NOTES: FLOOR AREA EXISTING COTTAGE AREA (EXCL. DEMO & LINERS)- 50m² PROPOSED AREA (IN YELLOW) - 40m² TOTAL: - 90m²				AGENT: GAVIN DOHENY ARCHITECTURE T: 085-1981714 E: gavindoheny@gmail.com				JOB NO 2214	
	REVISION		STAGE	DATE	NOTES		CLIENT: RORY FOY JOB TITLE RENOVATION TO DWELLING HOUSE KILLEENAVARRA KINVARA, CO. GALWAY				DRAWING TITLE FLOOR PLANS - PROPOSED		CWD NO A2-20	
	S5		PLANNING	NOV 2024	ISSUED FOR SECTION 5								REV NO	
													S5	

PL PLANNING
FI FURTHER INFO

Figured dimensions only to be taken from this drawing - All dimensions to be checked onsite
Discrepancies to be brought to the attention of this office before commencement of work.


STAGE
PLANNING

SCALE
1:100 @ A3


AUTHOR
RF

DATE
01/12/2024


SECTION 5

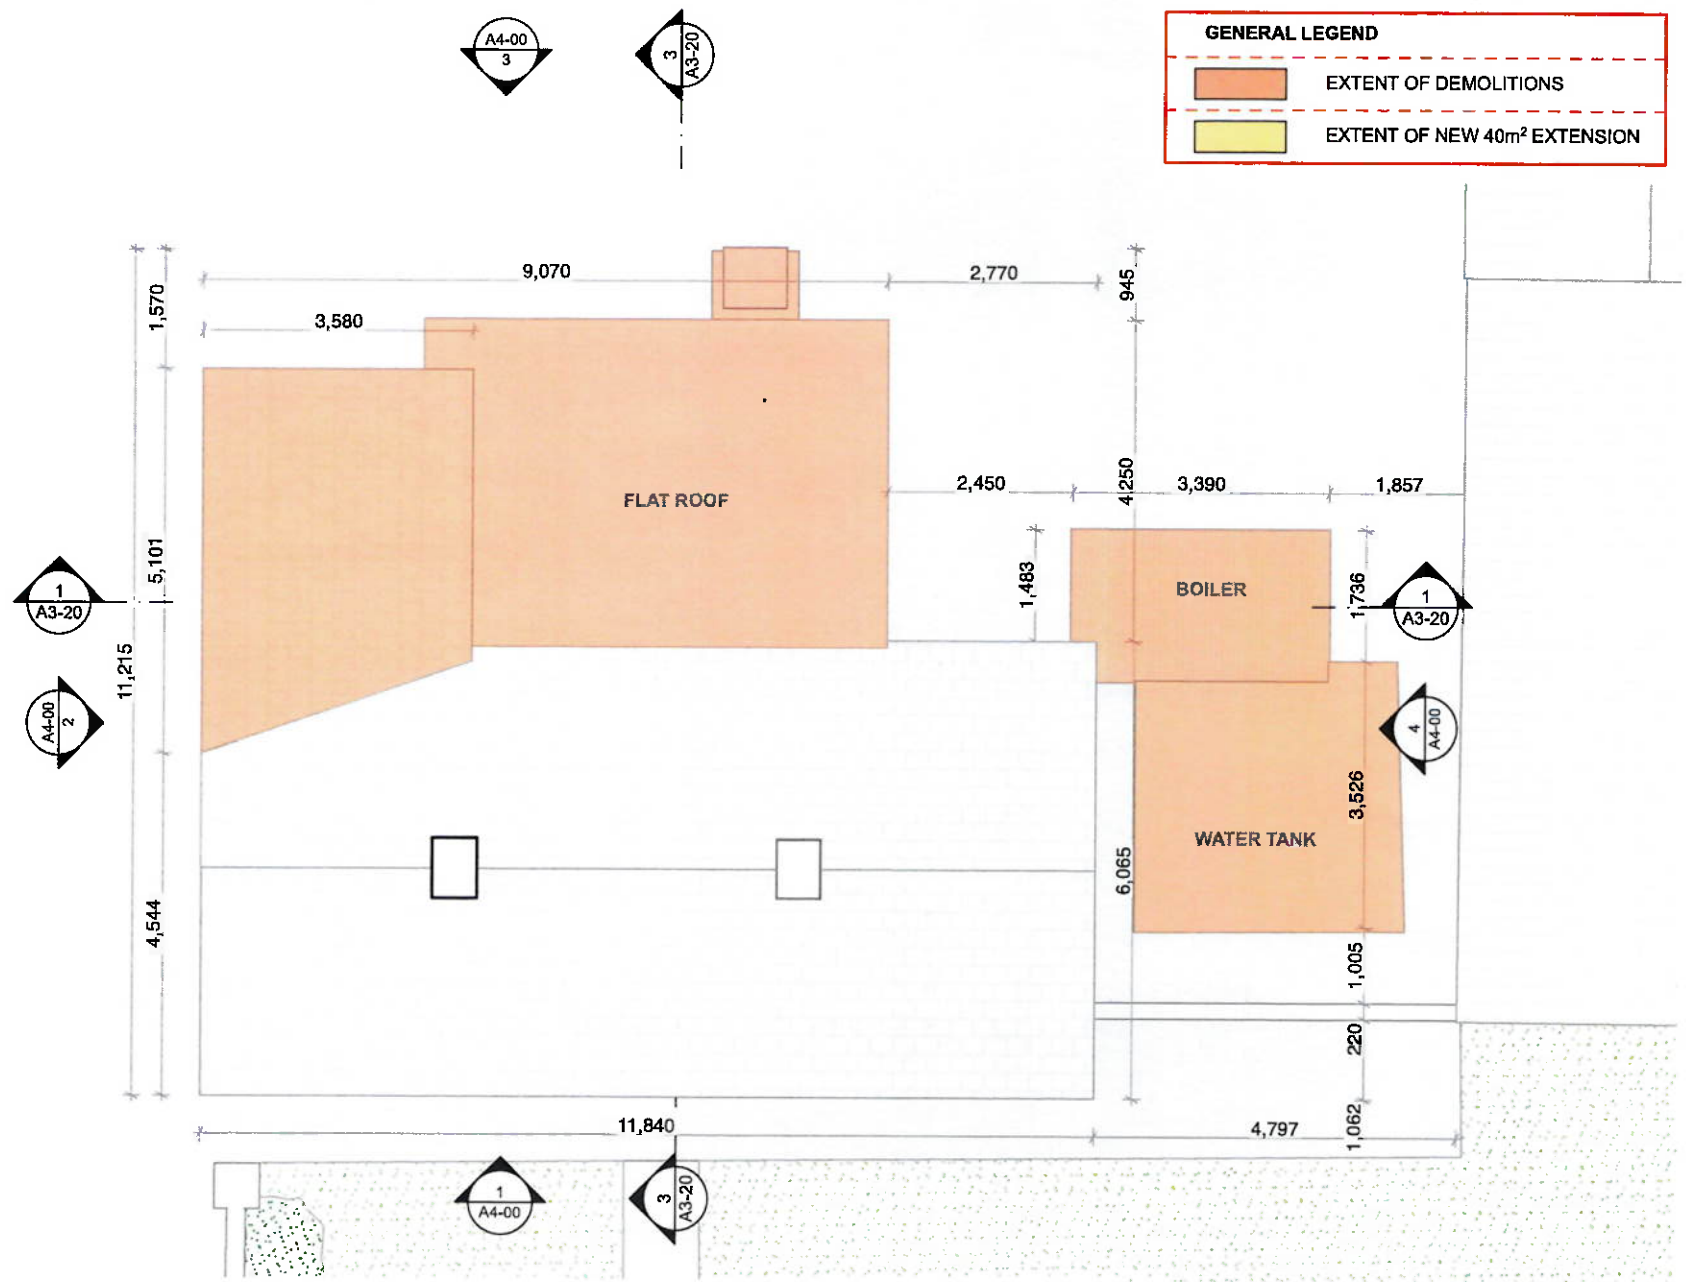

ROOF PLAN - EXISTING
1:100

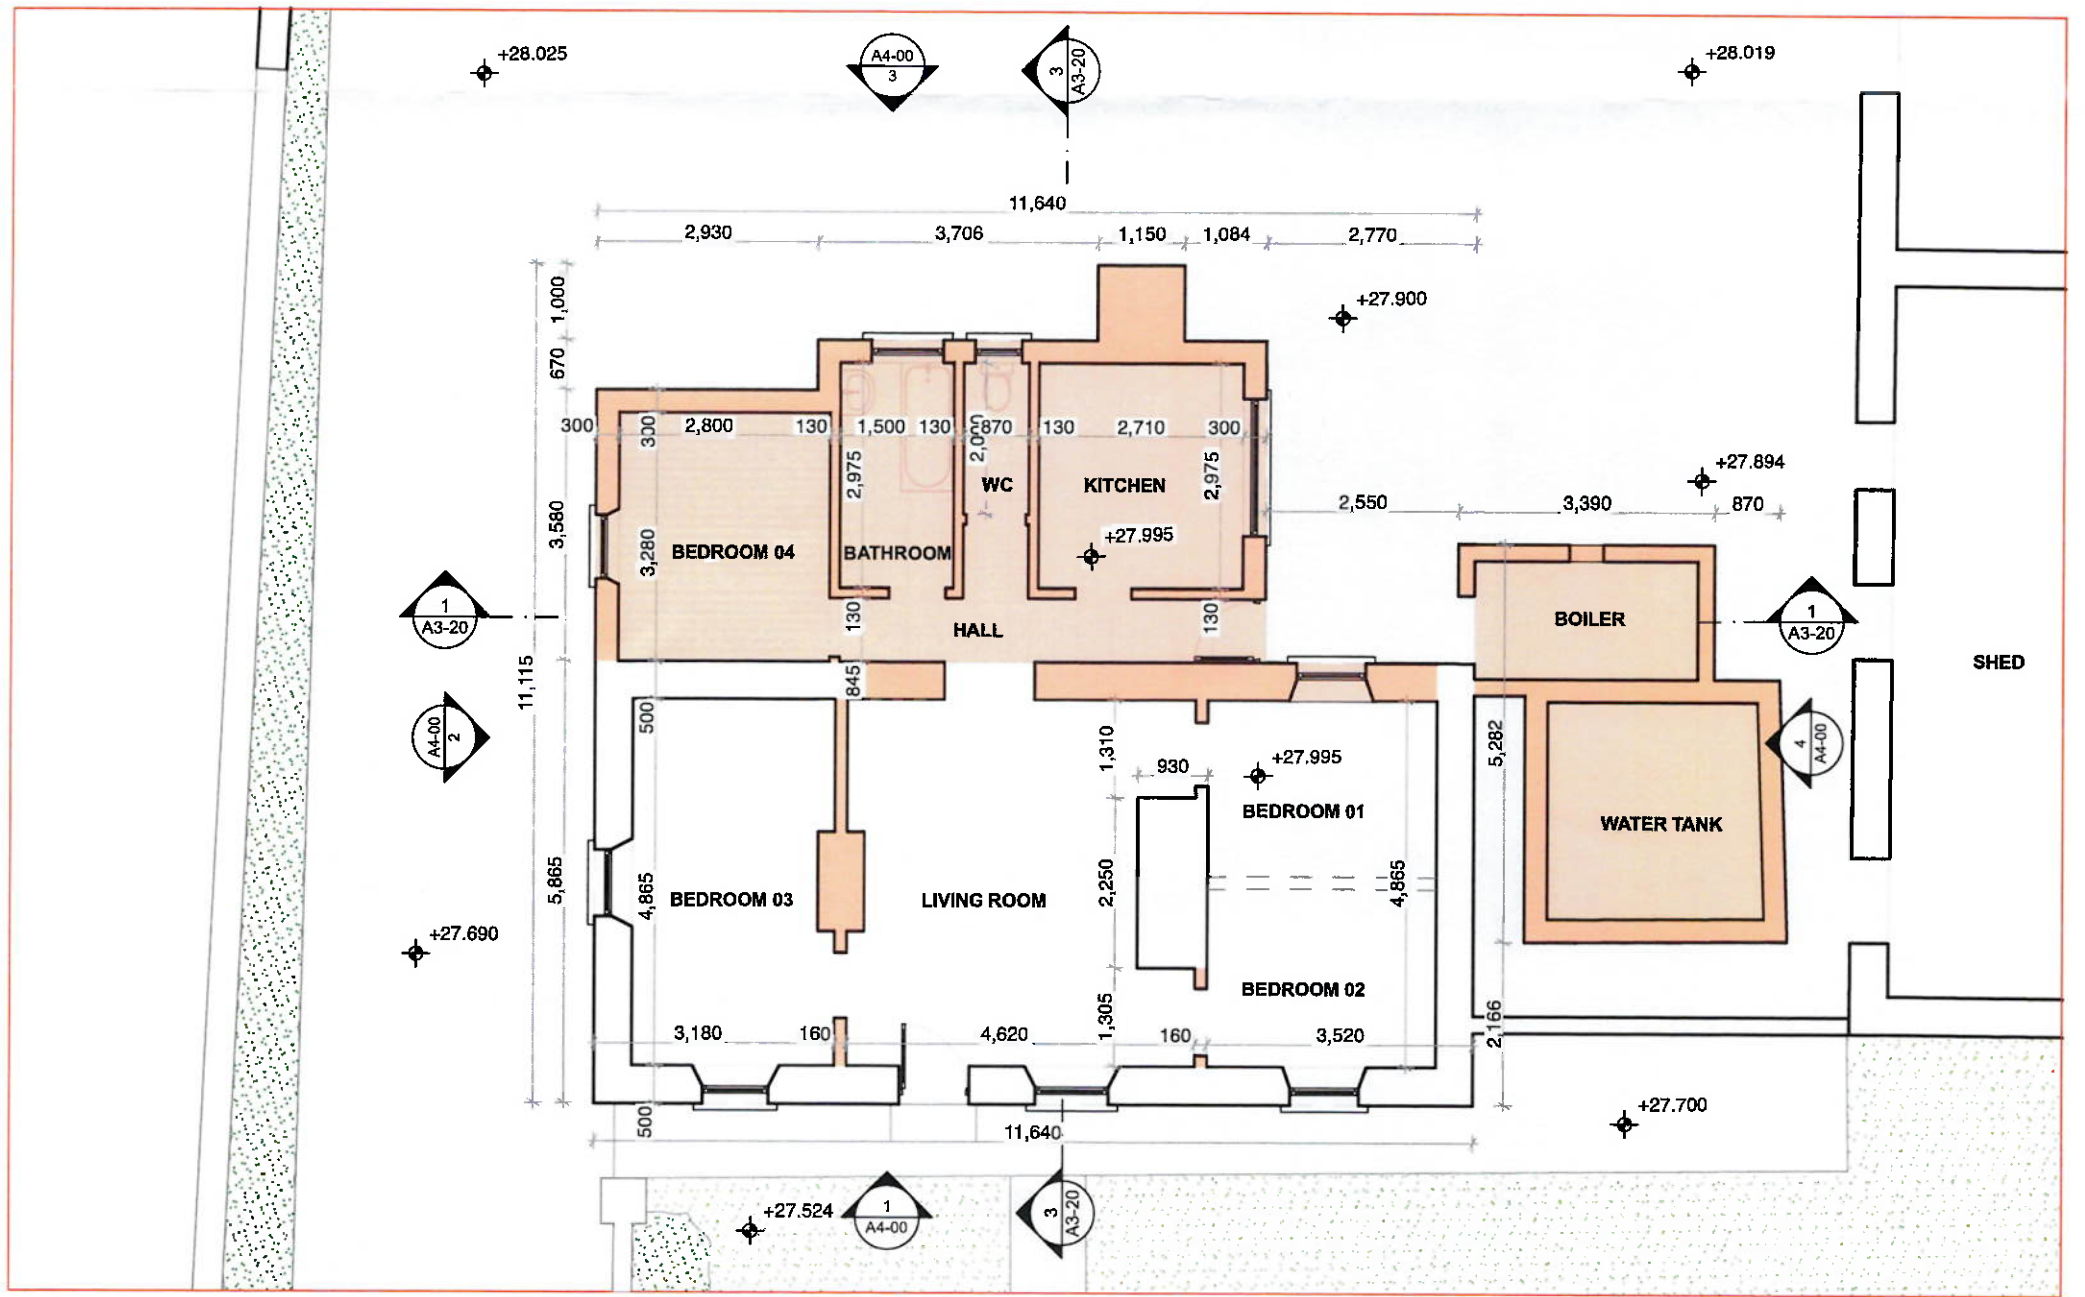

GROUND FLOOR PLAN - EXISTING
1:100

 

REVISION	STAGE	DATE	NOTES
S5	PLANNING	NOV 2024	ISSUED FOR SECTION 5

NOTES

EXISTING COTTAGE AREA - 87m²

AGENT.

GAVIN DOHENY
ARCHITECTURE

T: 085-1981714

E: gavindoheny@gmail.com

CLIENT _____

JOB TITLE
RENOVATION TO DWELLING HOUSE

DRAWING TITLE :

FLOOR PLANS - EXISTING

STAGE 1:
PLANNING

SCALE:
1:100 @ A3

AUTHOR
RF

DATE :
01/12/2024

2214

A2-00

REV NO

S5