

Land Registry Compliant Map

CYAL50419675

©Tailte Éireann – Surveying.



CENTRE
COORDINATES:
ITM 556991,654265

PUBLISHED:
22/04/2025

ORDER NO.:
50461980_1

MAP SERIES:
1:2,500

MAP SHEETS:
4743-C

COMPILED AND PUBLISHED BY:
Tailte Éireann,
Phoenix Park,
Dublin 8,
Ireland.
D08F6E4

www.tailte.ie

Any unauthorised reproduction
infringes Tailte Éireann copyright.

No part of this publication may
be copied, reproduced or transmitted
in any form or by any means without
the prior written permission of the
copyright owner.

The representation on this map
of a road, track or footpath
is not evidence of the existence
of a right of way.

This topographic map
does not show
legal property boundaries,
nor does it show
ownership of physical features.

©Tailte Éireann, 2025.
All rights reserved.



AN BORD PLEANÁLA

16 JUN 2025

LTR DATED _____ FROM 1ST PARTY

LDG- _____

ABP- 322821-25



AN BORD PLEANÁLA

16 JUN 2025


LTR DATED 15TH APRIL

LDG- FROM

ABP- 322821-25

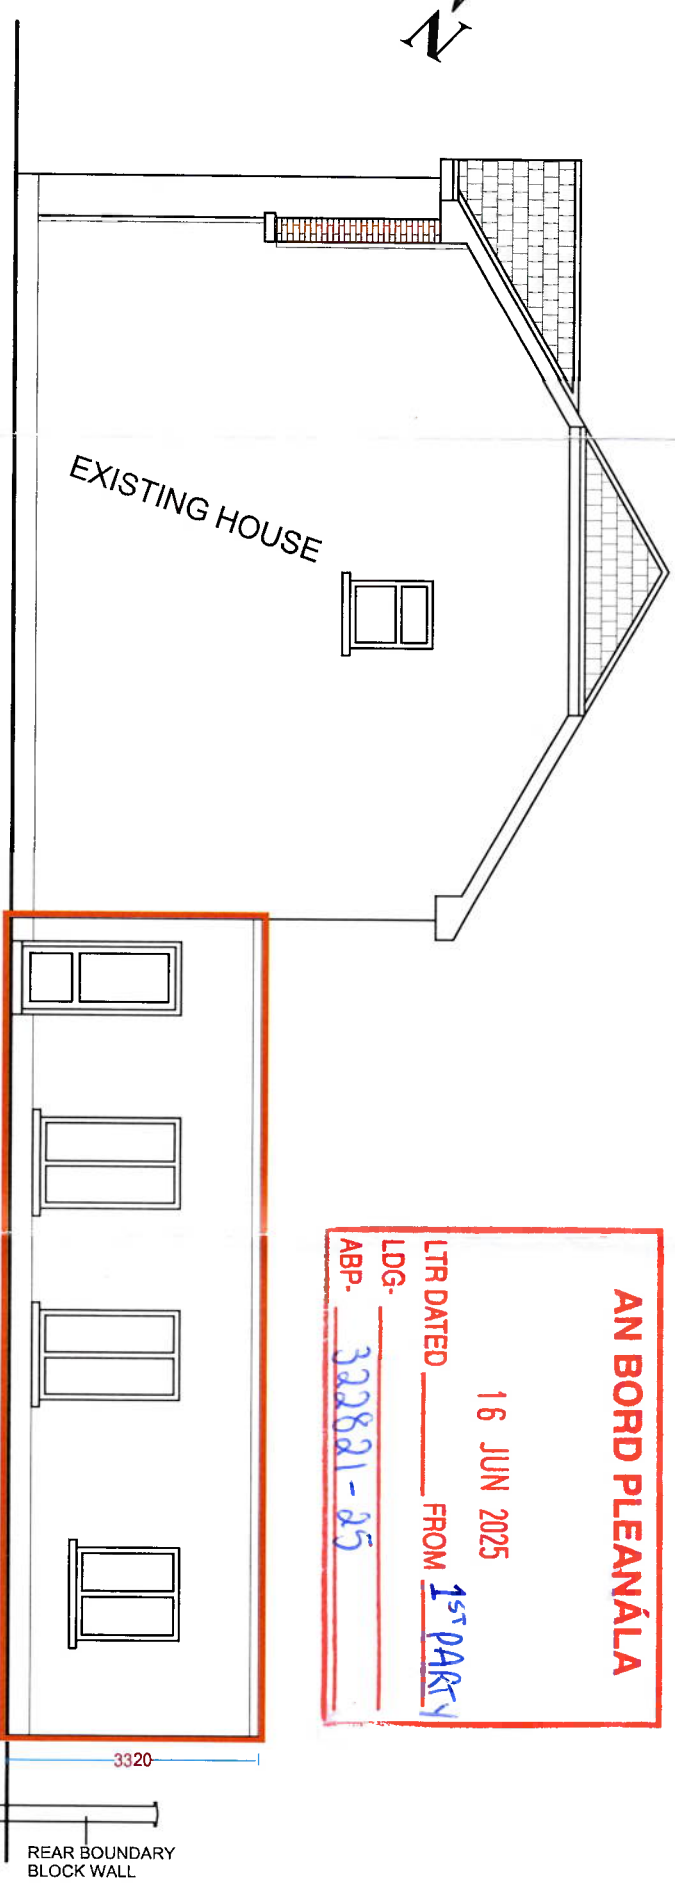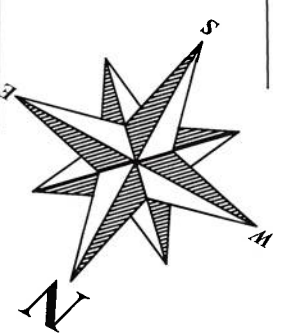


SIDE ELEVATION SOUTH EAST

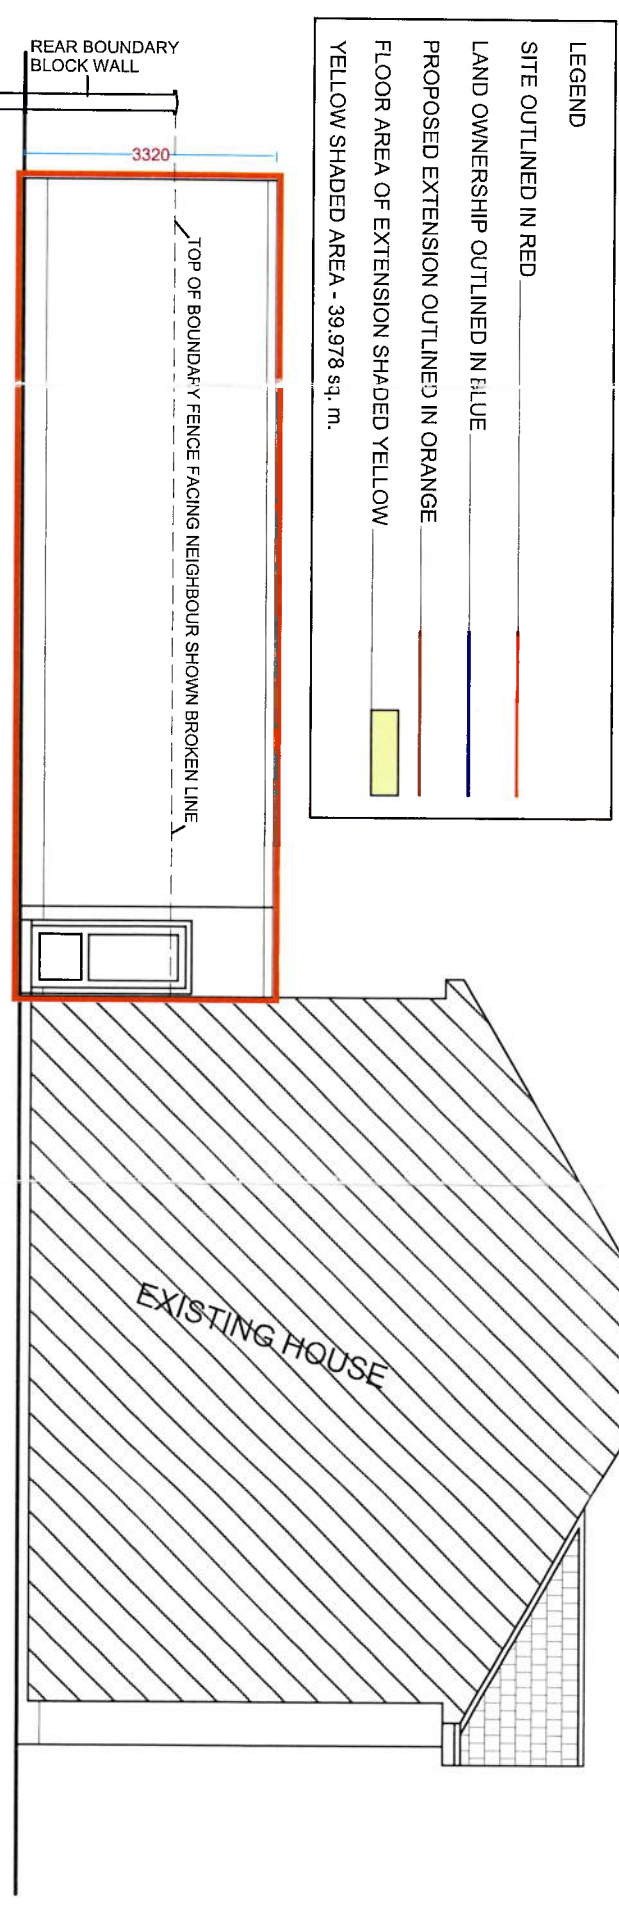

SIDE ELEVATION NORTH WEST


LEGEND

- SITE OUTLINED IN RED
- LAND OWNERSHIP OUTLINED IN BLUE
- PROPOSED EXTENSION OUTLINED IN ORANGE
- FLOOR AREA OF EXTENSION SHADED YELLOW
- YELLOW SHADED AREA - 39.978 sq. m.

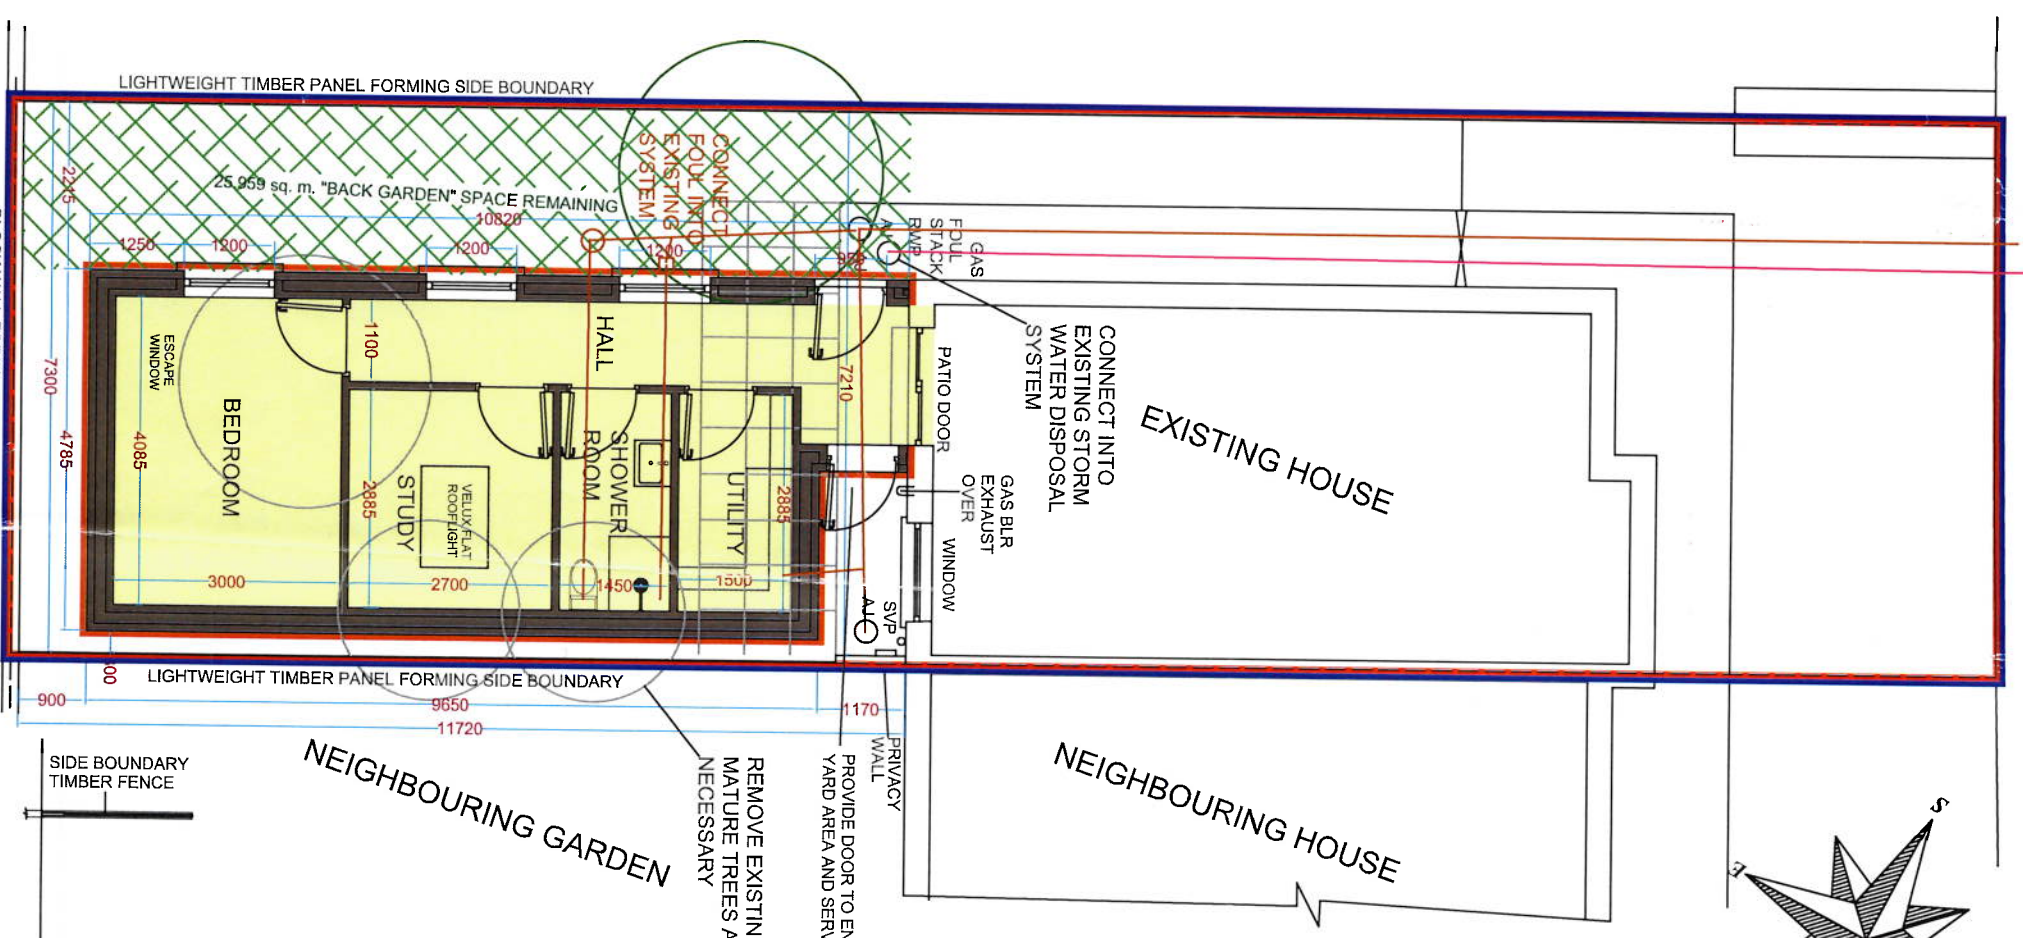


FLOOR PLAN & SITE LAYOUT PLAN

PLEASE REFER TO LOCATION MAP FOR SURROUNDING OS DETAIL

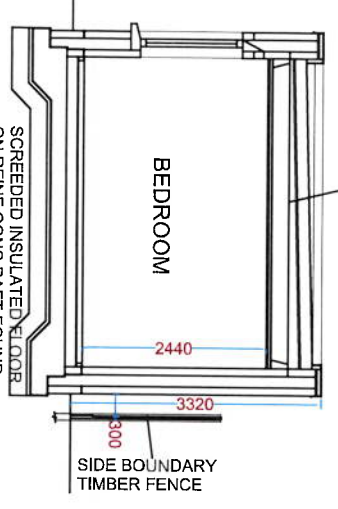

TYPICAL SECTION

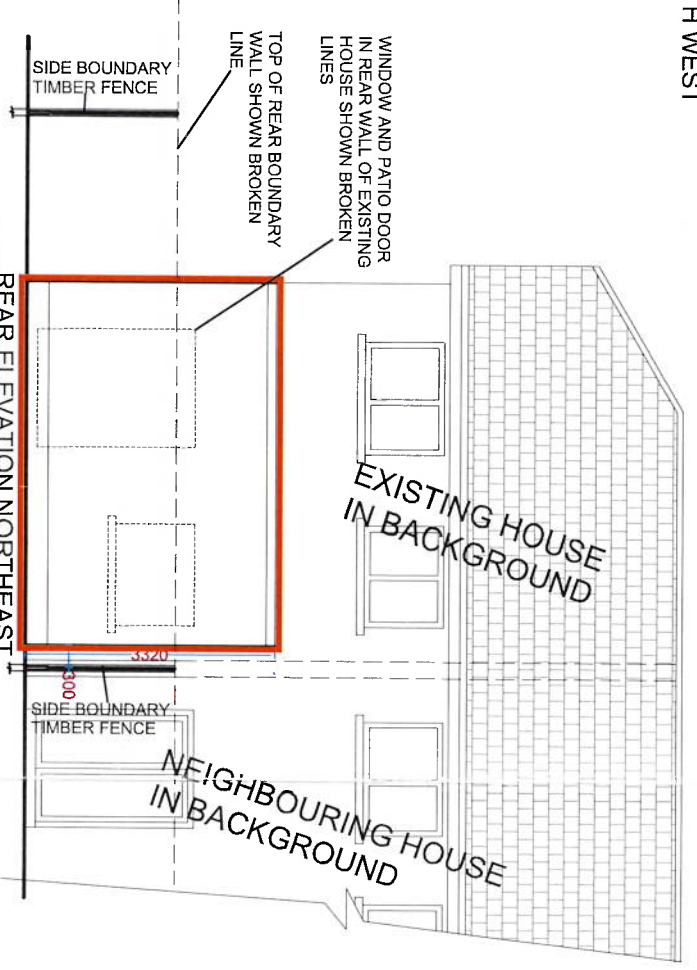

REAR ELEVATION NORTHEAST

NOTE - FRONT ELEVATION (SOUTH WEST) NOT SHOWN AS IT IS NOT AFFECTED BY PROPOSED EXTENSION

DRAWINGS PREPARED BY:

Adam Kearney (AK Planning)
Mill Rd, Corbally, Limerick
Telephone: (061) 341782 / (086) 6887402

SCALE(S): 1:100 • A3

REVISION NO.: DATE: APRIL 2025

PROJECT:

Section 5 Declaration Application for Single Storey Extension to Rear of Existing 2 Storey End of Terrace Dwellinghouse

APPLICANTS:

MUBIN MERCHANT

DRAWING TITLE:

FLOOR/SITE PLAN, SECTION & ELEVATIONS

