




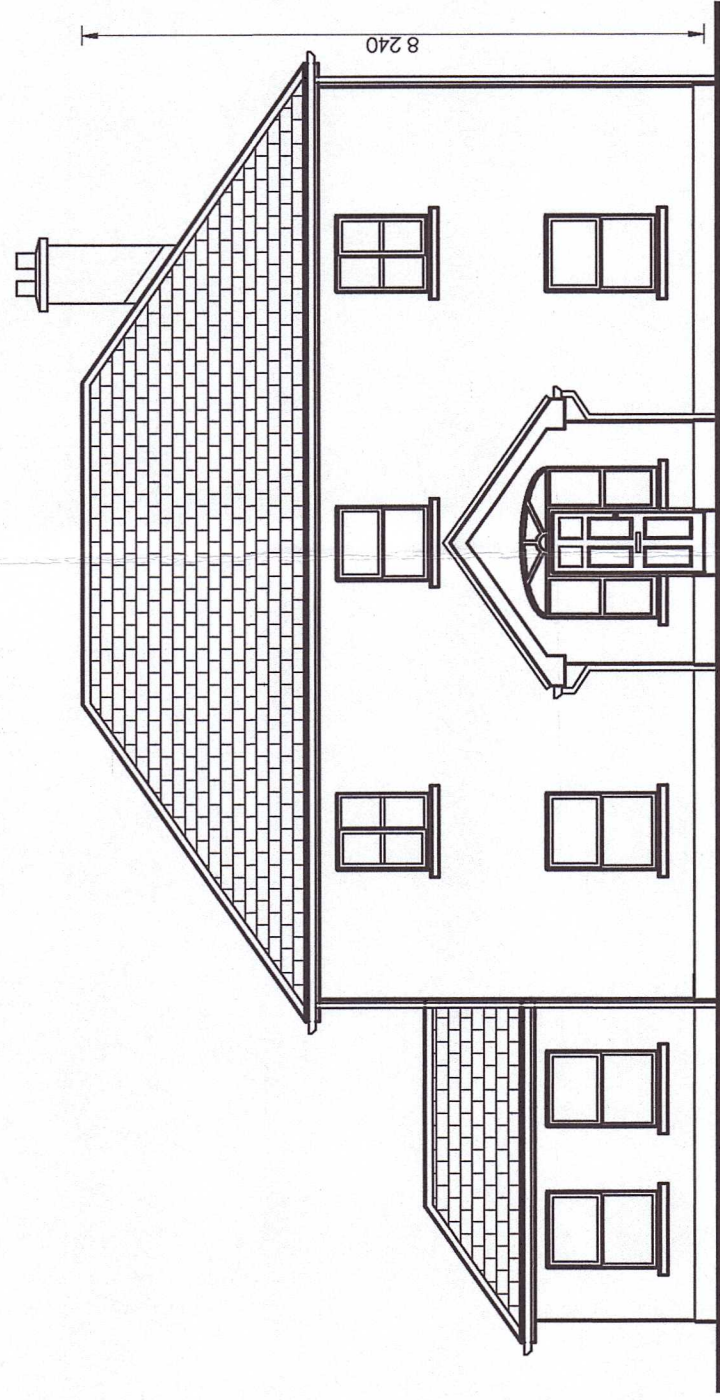


Front Elevation
1:100

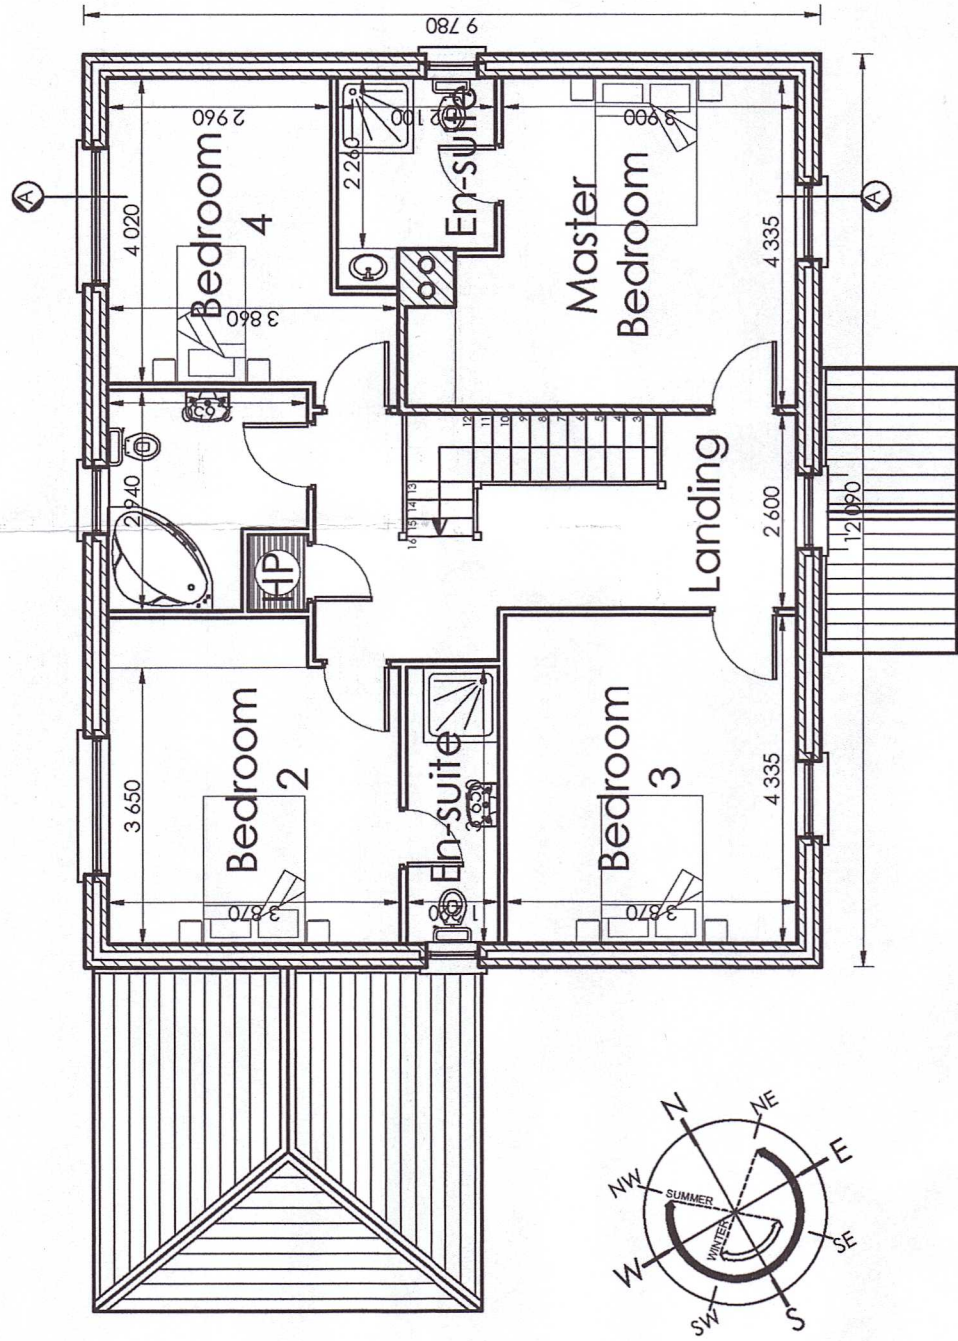

First Floor Plan
1:100

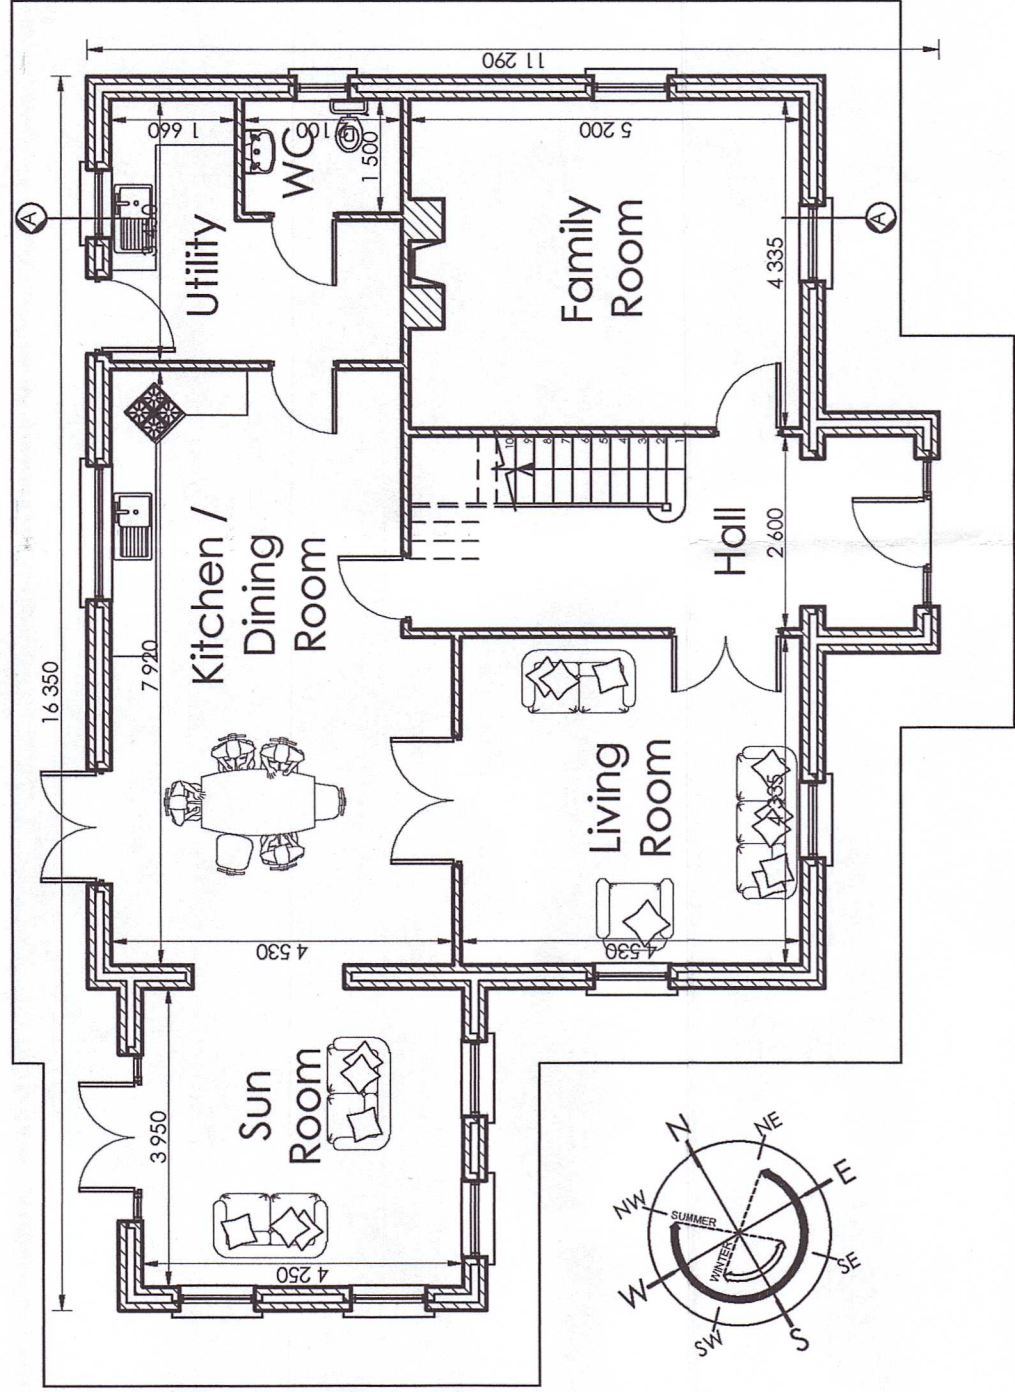


Ground Floor Plan
1:100

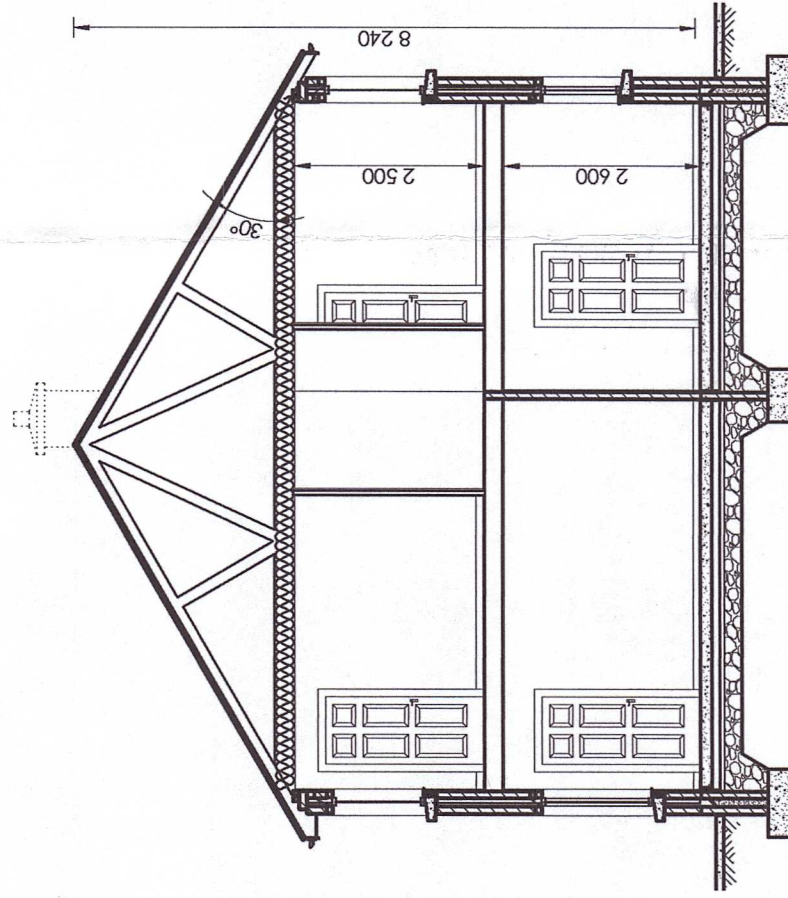


Section A-A
1:100

Proposed works:

- Placement of roof
- Installation of windows & doors
- Application of external render

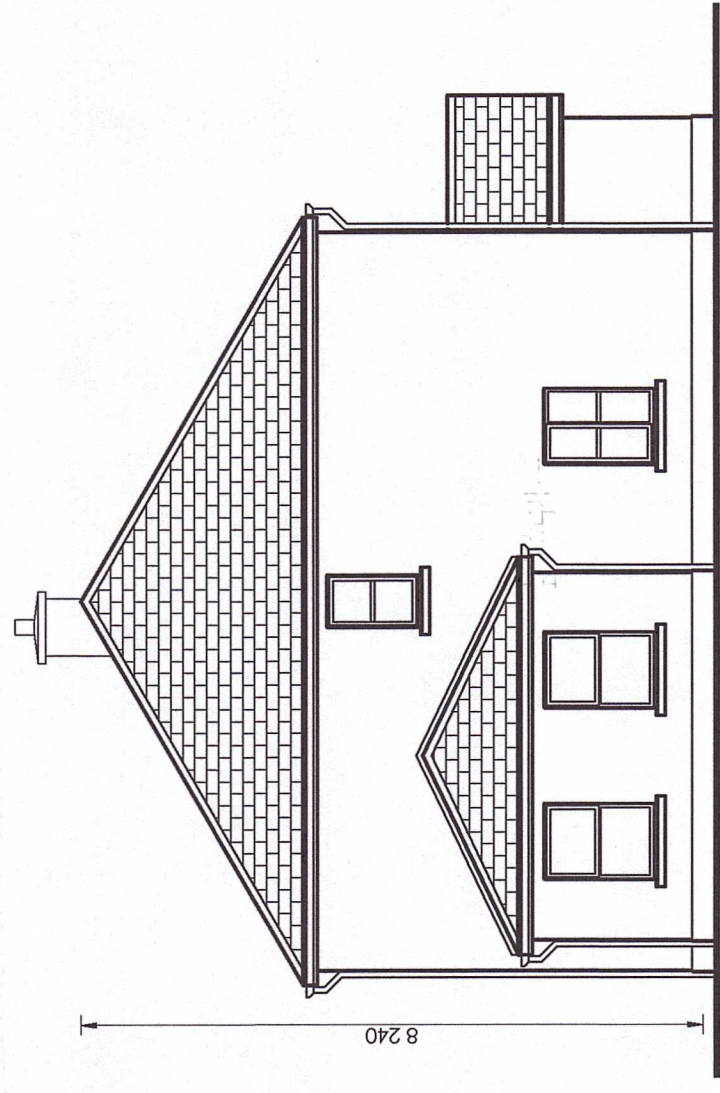


Side Elevation
1:100

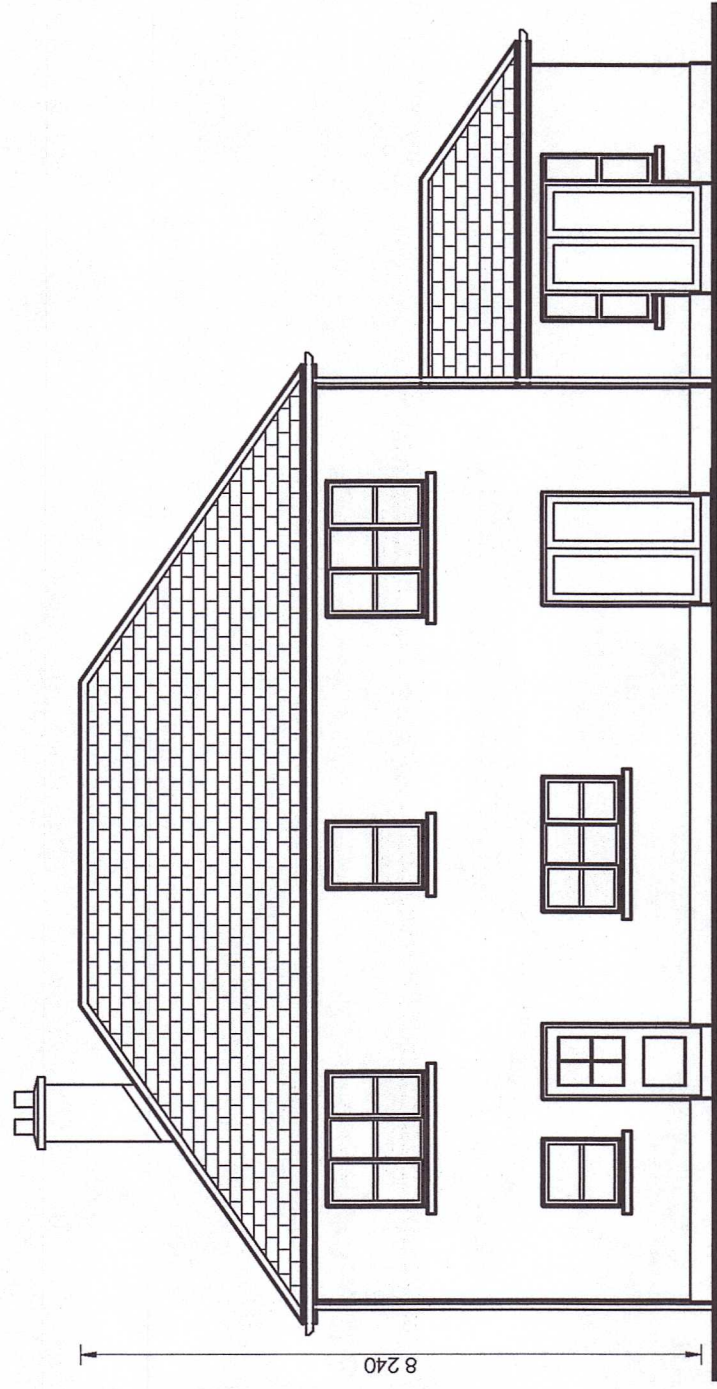

Rear Elevation
1:100

Proposed works:

- Placement of roof
- Installation of windows & doors
- Application of external render

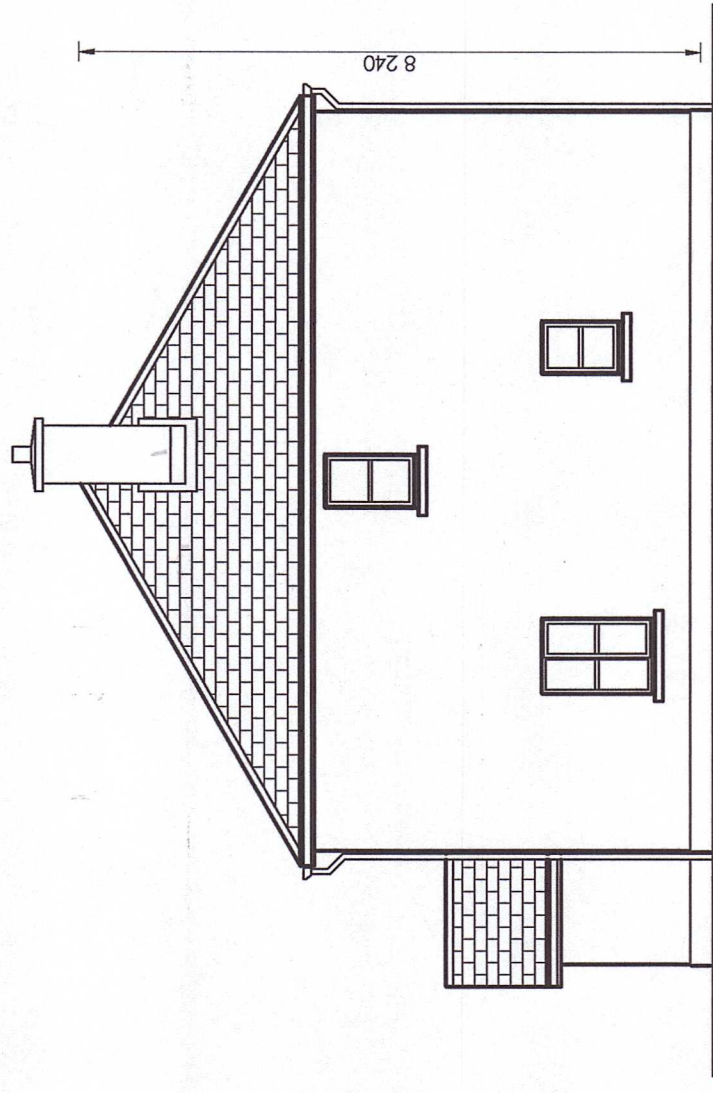

Side Elevation
1:100

AN BORD PLEANÁLA

17 JUN 2025

LTR DATED FROM 1st PARTY

LDG-

ABP- 322823 - 25

Revision	Description	Date
RIAI Practice Member 2021	GLEESON MCSWEENEY	
Project Completion of dwellinghouse at Mongfunne, Murroe, Co. Limerick.		
For: Jodie Gleeson		Stage Section 5
Title General Arrangement Drawing - Proposed Works		
Scale 1:100 @ A2	Date March 2025	Dwg No. 2105-06-21
Drawn A.G.	Rev	
99 O'Connell St., Limerick T 061 412277 E info@gleesonmcsweeney.ie		