




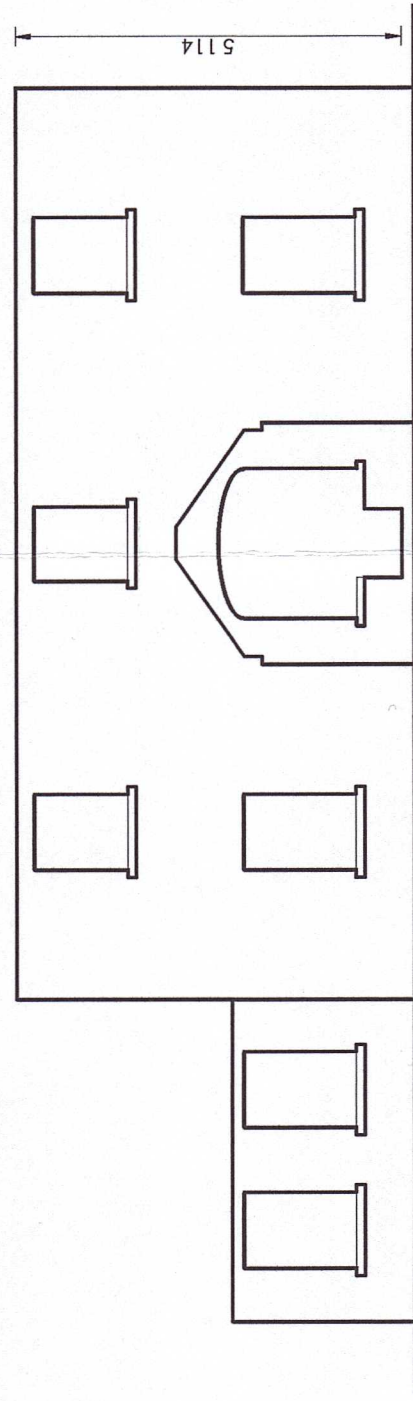


Front Elevation
1:100

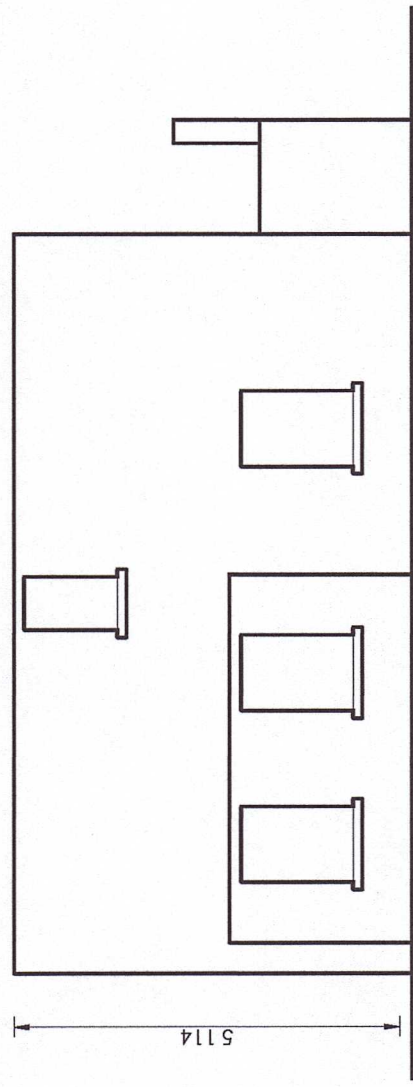


Side Elevation
1:100

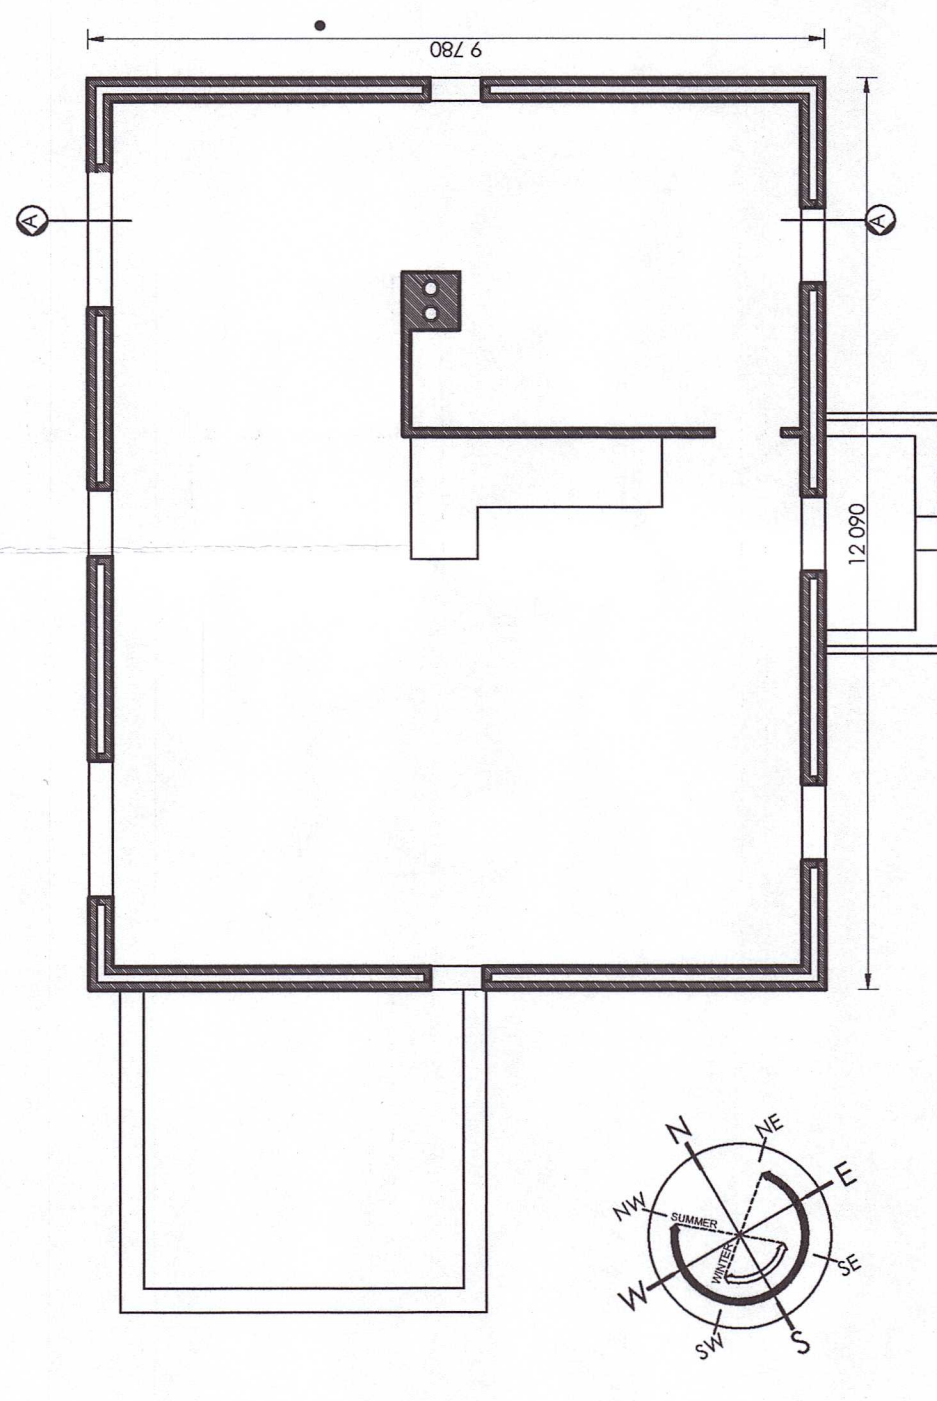

First Floor Plan
1:100

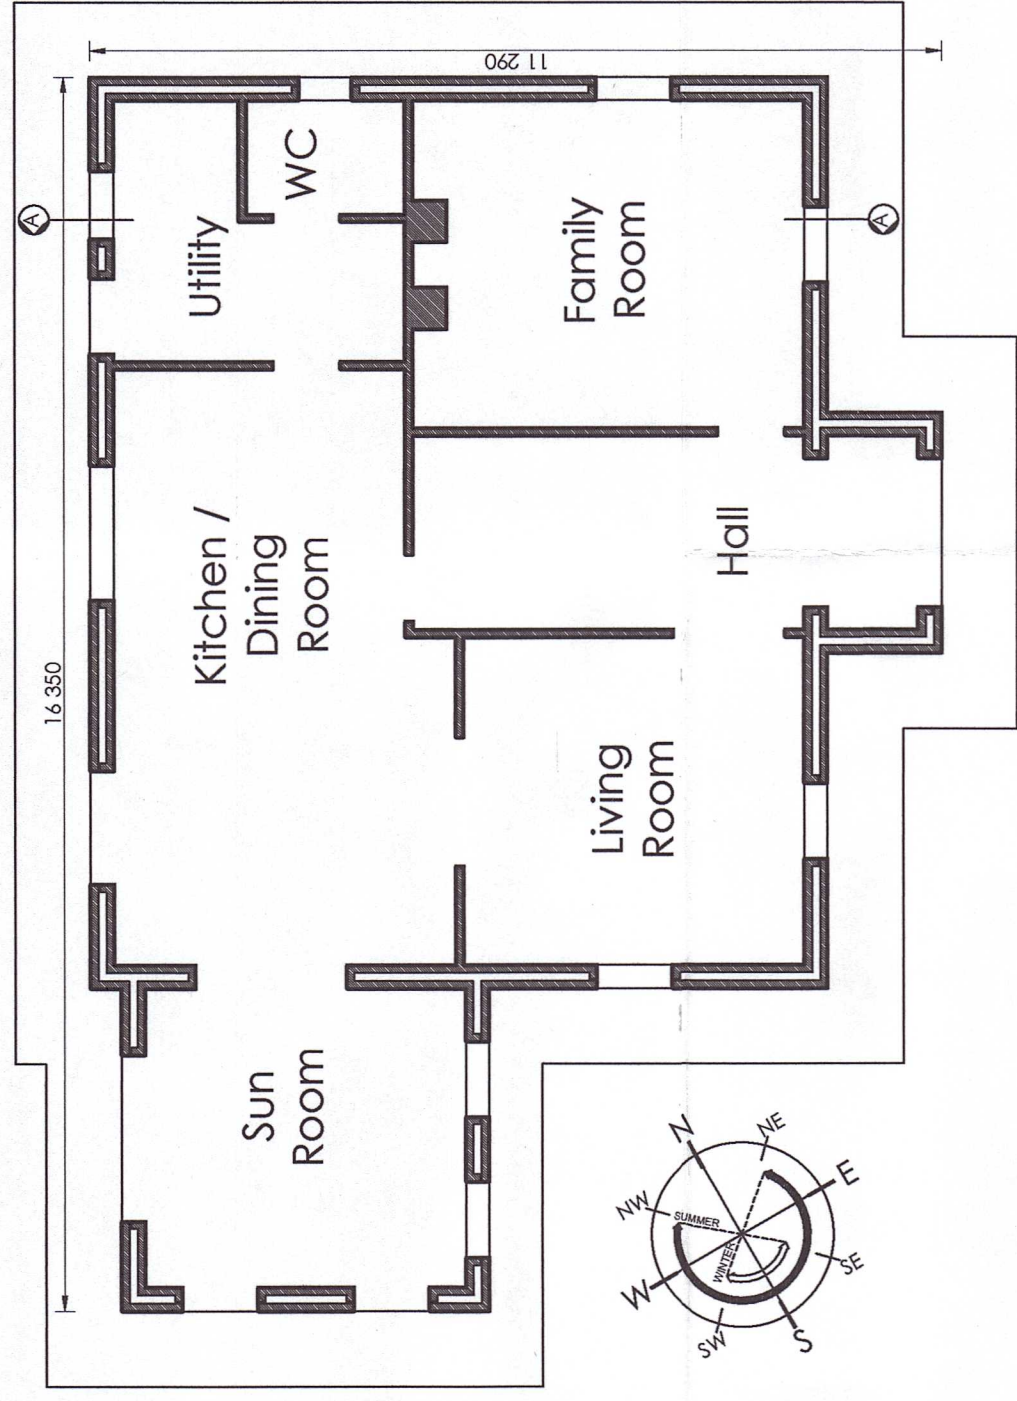

Ground Floor Plan
1:100

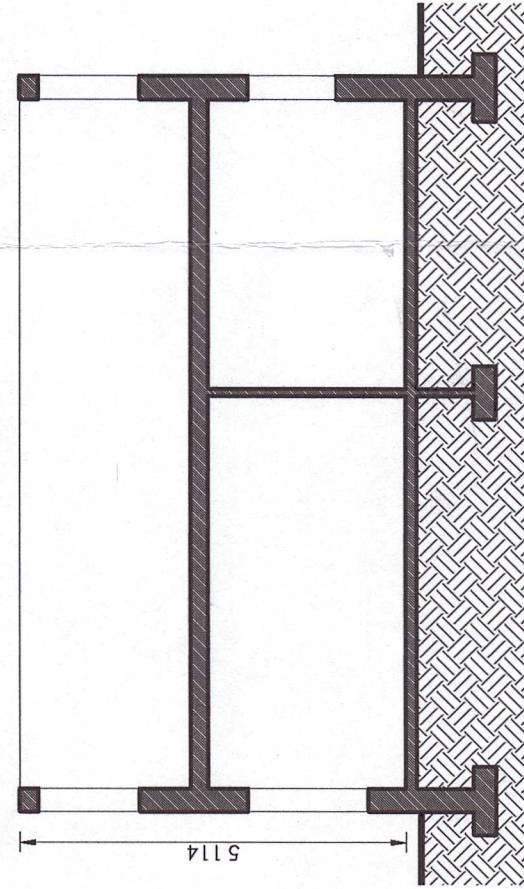

Section A-A
1:100

- Existing concrete block walls
- Existing suspended precast concrete first floor slabs
- Existing concrete floor
- Existing concrete foundations

Revision	Description	Date
RIA1	Practice Member 2021	
GLEESON MCSWEENEY		
Project Completion of dwellinghouse at Mongfune, Murroe, Co. Limerick. For: Jodie Gleeson		Stage
Title General Arrangement Drawing - Existing Structure		Section 5
Scale 1:100 @ A2	Date March 2025	Dwg No. 2105-06-22
Drawn A.G.	Rev	
99 O'Connell St., Limerick T 061 412277 E info@gleesonmcsweeney.ie		

AN BORD PLEANÁLA
17 JUN 2025
LTR DATED FROM 1st PARTY
LDG-
ABP- 322823-25