




10 No BLACK JINKO TIGER NEO 435 WATT PV PANELS
1961 x 1134 MOUNTED WITH 24 K2 UNIVERSAL END
AND MID CLAMPS OF MAX LENGTH 100mm (ALL
EXTERNAL FIXING TO BE BLACK TO MATCH PV PANELS)

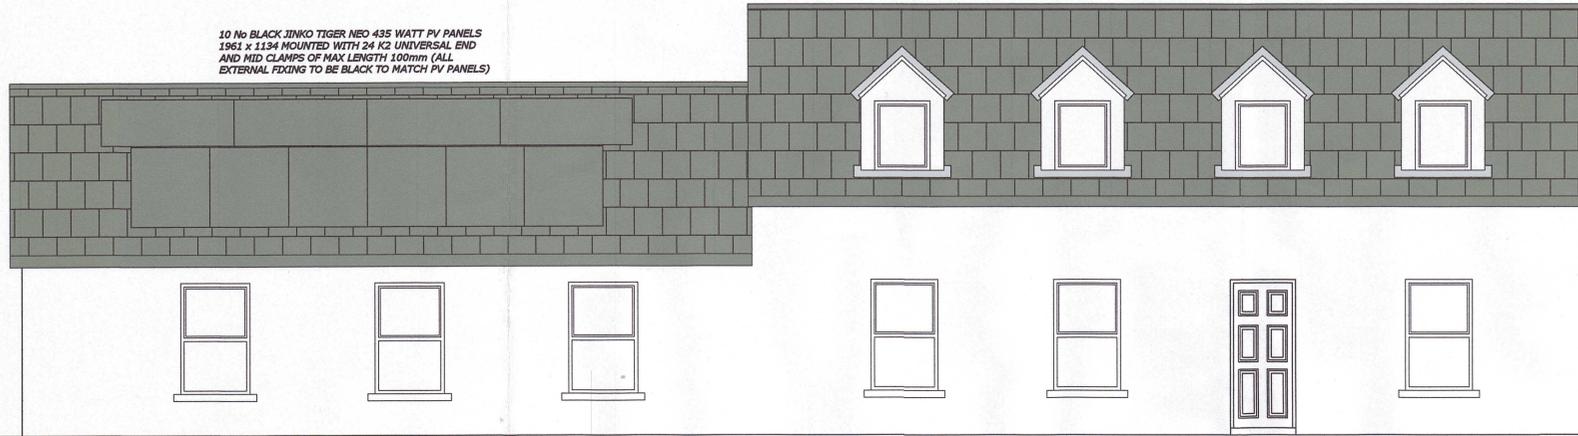


FRONT ELEVATION
SCALE 1:50

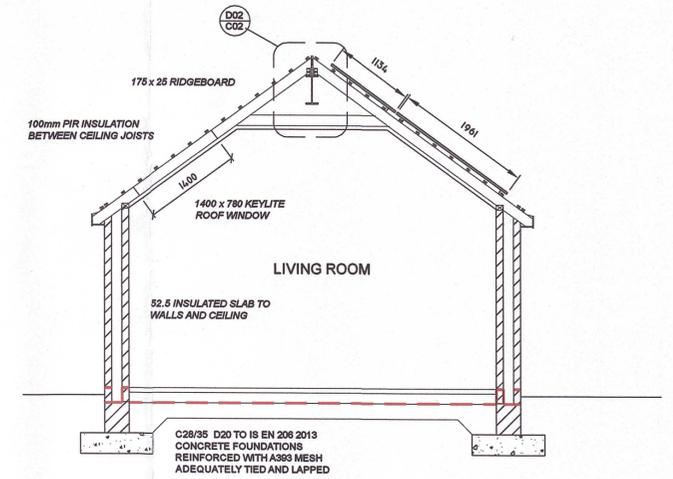

SECTION C-C
SCALE 1:50

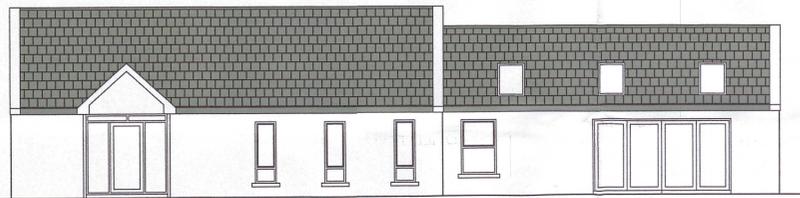

REAR ELEVATION
SCALE 1:100

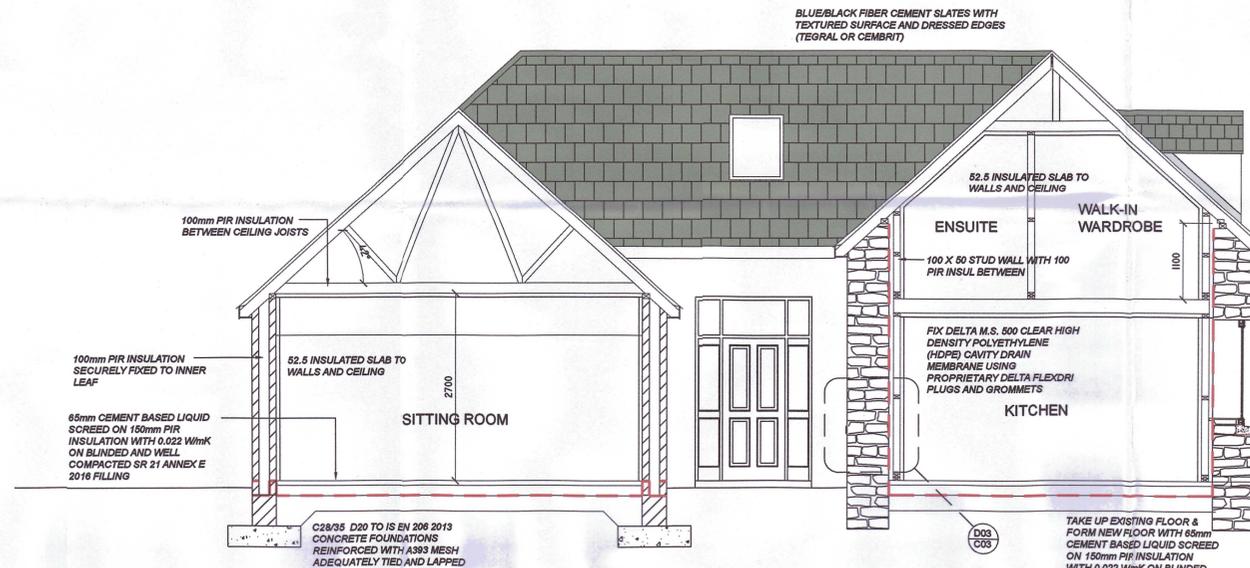

SECTION A-A
SCALE 1:50


AN COIMISIÚN PLEANÁLA
30 OCT 2025
LTR DATED FROM *Architect*
LDG: *325842-25*
ACP: *325842-25*

WHERE MATERIAL ARE SPECIFIED BY PROPRIETARY NAME IT IS EMPLOYED THAT EQUAL ALTERNATIVE MATERIALS CAN BE USED SUBJECT TO APPROVAL BY ARCHITECT

DRAWING PRODUCED FROM DOM O'RIORDAN'S PLANNING DRAWINGS & ELECTRICAL DRAWING



SIDE ELEVATION
SCALE 1:50

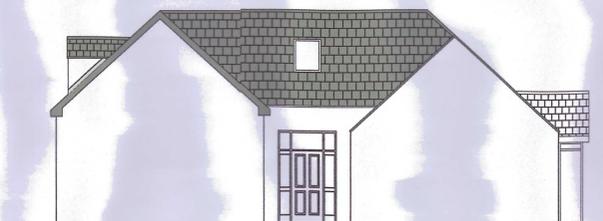

SIDE ELEVATION
SCALE 1:100

Rev	Description	Date
Title : ELEVATIONS AND SECTIONS		
Project : PROPOSED PV PANELS AT 'THE FORGE' CASTLE STREET CASTLECONNELL CO. LIMERICK		
Client : PATRICIA JORDAN AND DECLAN CAREY		
Stage : SECTION 5 EXEMPT	Drawing No. : J7-J3-C03	
Drn. By : MAB	Scale : AS SHOWN @ A1	
Date : 25-10-2025	Revision :	

M Burke Associates
Architectural Services
MAIN STREET, PALLASKENRY
CO LIMERICK
Tel/Fax: 061-220851, Mobile: 087-2144727.
Email: mburkeassociates@gmail.com