

AECOM

Temporary Emergency Generation Power Plant -West Offaly Power Station Shannonbridge

CLIENT



ESB (on behalf of Eirgrid)
Engineering & Major Projects
One Dublin Airport Central,
Dublin Airport, Cloghran,
Co. Dublin, K67XF72, Ireland

Tel: +353 (0) 1 703 8000

CONSULTANT


AECOM 4th Floor Adelphi Plaza, George's Street Upper, Dun Laoghaire, Co Dublin Tel:+353(0)1 2383100 Fax:+353(0)1 2383199

LEGEND

- OWNERSHIP BOUNDARY

DEVELOPMENT BOUNDARY

LAND OWNED BY OTHERS

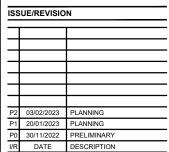

STATUS

PLANNING FIGURE 1

PROJECT NUMBER

1:10000 @ A3

SHEET TITLE

ESB West Offaly


Figure 1 Site Location Map

SHEET NUMBER

SCALE





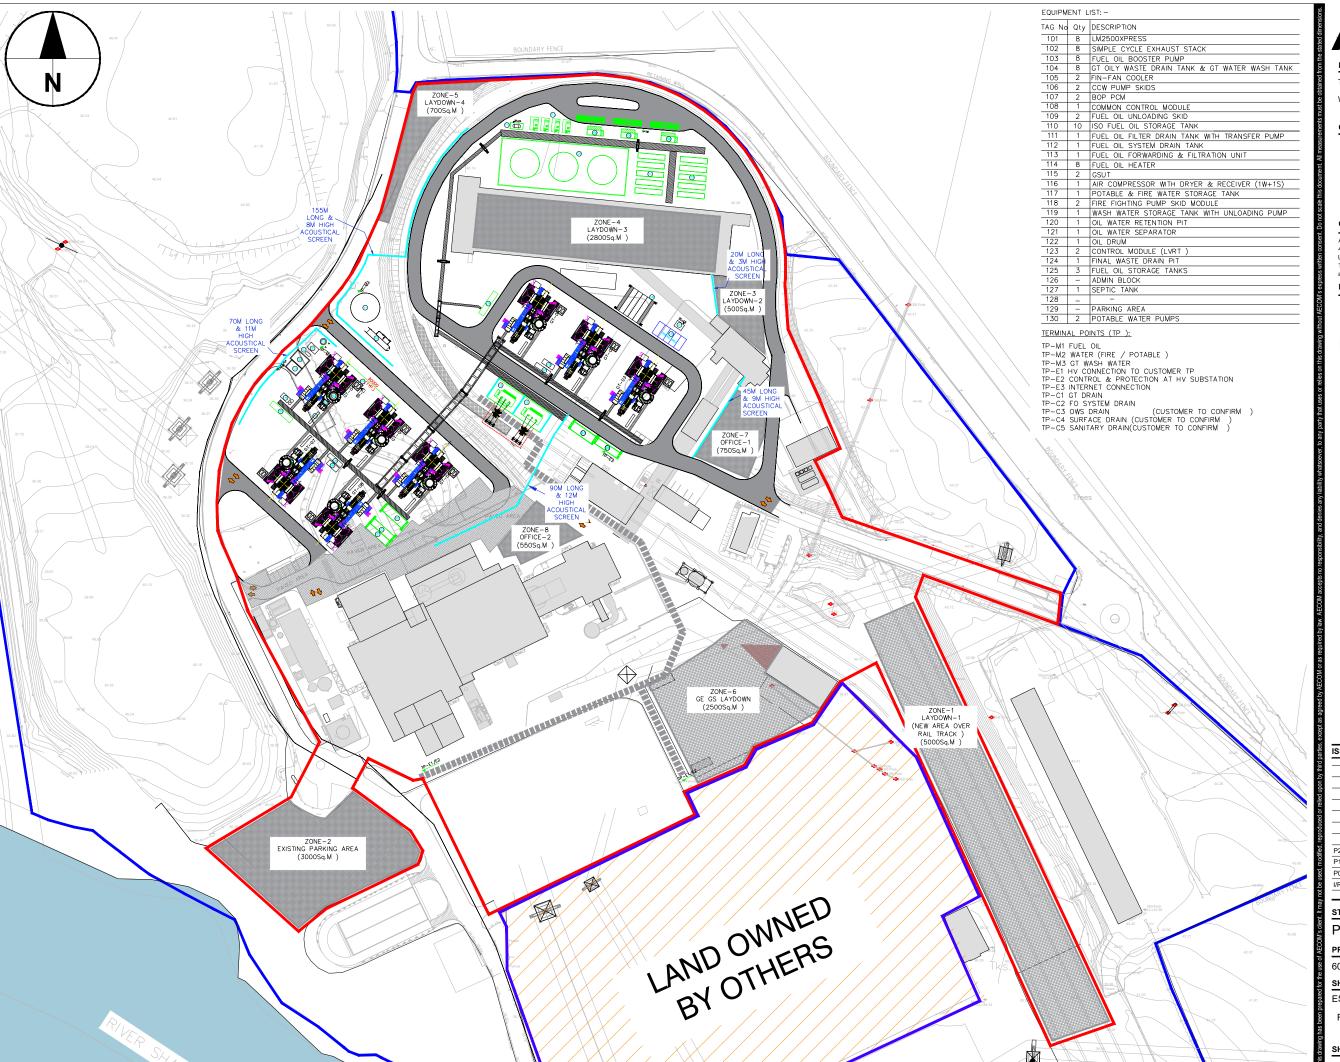

AECOM

Temporary Emergency Generation Power Plant -West Offaly Power Station Shannonbridge

CLIENT



ESB (on behalf of Eirgrid) Engineering & Major Projects One Dublin Airport Central, Dublin Airport, Cloghran, Co. Dublin, K67XF72, Ireland

Tel: +353 (0) 1 703 8000

CONSULTANT

AFCOM


AECOM 4th Floor Adelphi Plaza, George's Street Upper, Dun Laoghaire, Co Dublin Tel:+353(0)1 2383100 Fax:+353(0)1 2383199

LEGEND

- OWNERSHIP BOUNDARY

DEVELOPMENT BOUNDARY

LAND OWNED BY OTHERS

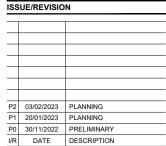

STATUS

PLANNING FIGURE 2

PROJECT NUMBER SCALE 1:1750 @ A3 60691388

SHEET TITLE

ESB West Offaly

Figure 2 Proposed Site Layout Plan

SHEET NUMBER

REV