

ISSUE/REVISION		
NO.	DATE	DESCRIPTION
P2	03/02/2023	PLANNING
P1	20/01/2023	PLANNING
P0	30/11/2022	PRELIMINARY
I/R	DATE	DESCRIPTION

**STATUS**

**PLANNING FIGURE 3**

PROJECT NUMBER	SCALE
60691388	1:2000 @ A3

**SHEET TITLE**  
 ESB West Offaly

Figure 3 Dismantling/ Demolition Plan

SHEET NUMBER	REV
	P2

This drawing has been prepared for the use of AECOM's client. It may not be used, modified, reproduced or relied upon by third parties, except as agreed by AECOM or as required by law. AECOM accepts no responsibility, and denies any liability, whatsoever, to any party that uses or relies on this drawing without AECOM's express written consent. All measurements must be obtained from the stated dimensions.

File Location: C:\USERS\KELMCO\DRIVE - AECOM\PROJECTS\WEST OFFALY ESB - EMERGENCY GENERATION\ISIN - AECOM\CAD - DISMANTLING.DWG  
 Last saved by: KELMCO(2023-01-16) Last Plotted: 2023-02-09

Approved:  
 Checked:  
 Designer:

**PROJECT**

Temporary Emergency Generation Power Plant -  
West Offaly Power Station Shannonbridge

**CLIENT**




ESB (on behalf of Eirgrid)  
Engineering & Major Projects  
One Dublin Airport Central,  
Dublin Airport, Cloughran,  
Co. Dublin, K67XF72, Ireland.

Tel: +353 (0) 1 703 8000  
Web: www.esb.ie

**CONSULTANT**

AECOM  
4th Floor Adelphi Plaza, George's Street  
Upper, Dun Laoghaire, Co Dublin  
Tel: +353(0)1 2383100 Fax: +353(0)1 2383199  
aecom.com


This drawing has been prepared for the use of AECOM's client. It may not be used, modified, reproduced or relied upon by third parties, except as agreed by AECOM or as required by law. AECOM accepts no responsibility, and denies any liability, whatsoever, to any party that uses or relies on this drawing without AECOM's express written consent. Do not scale this document. All measurements must be obtained from the stated dimensions.

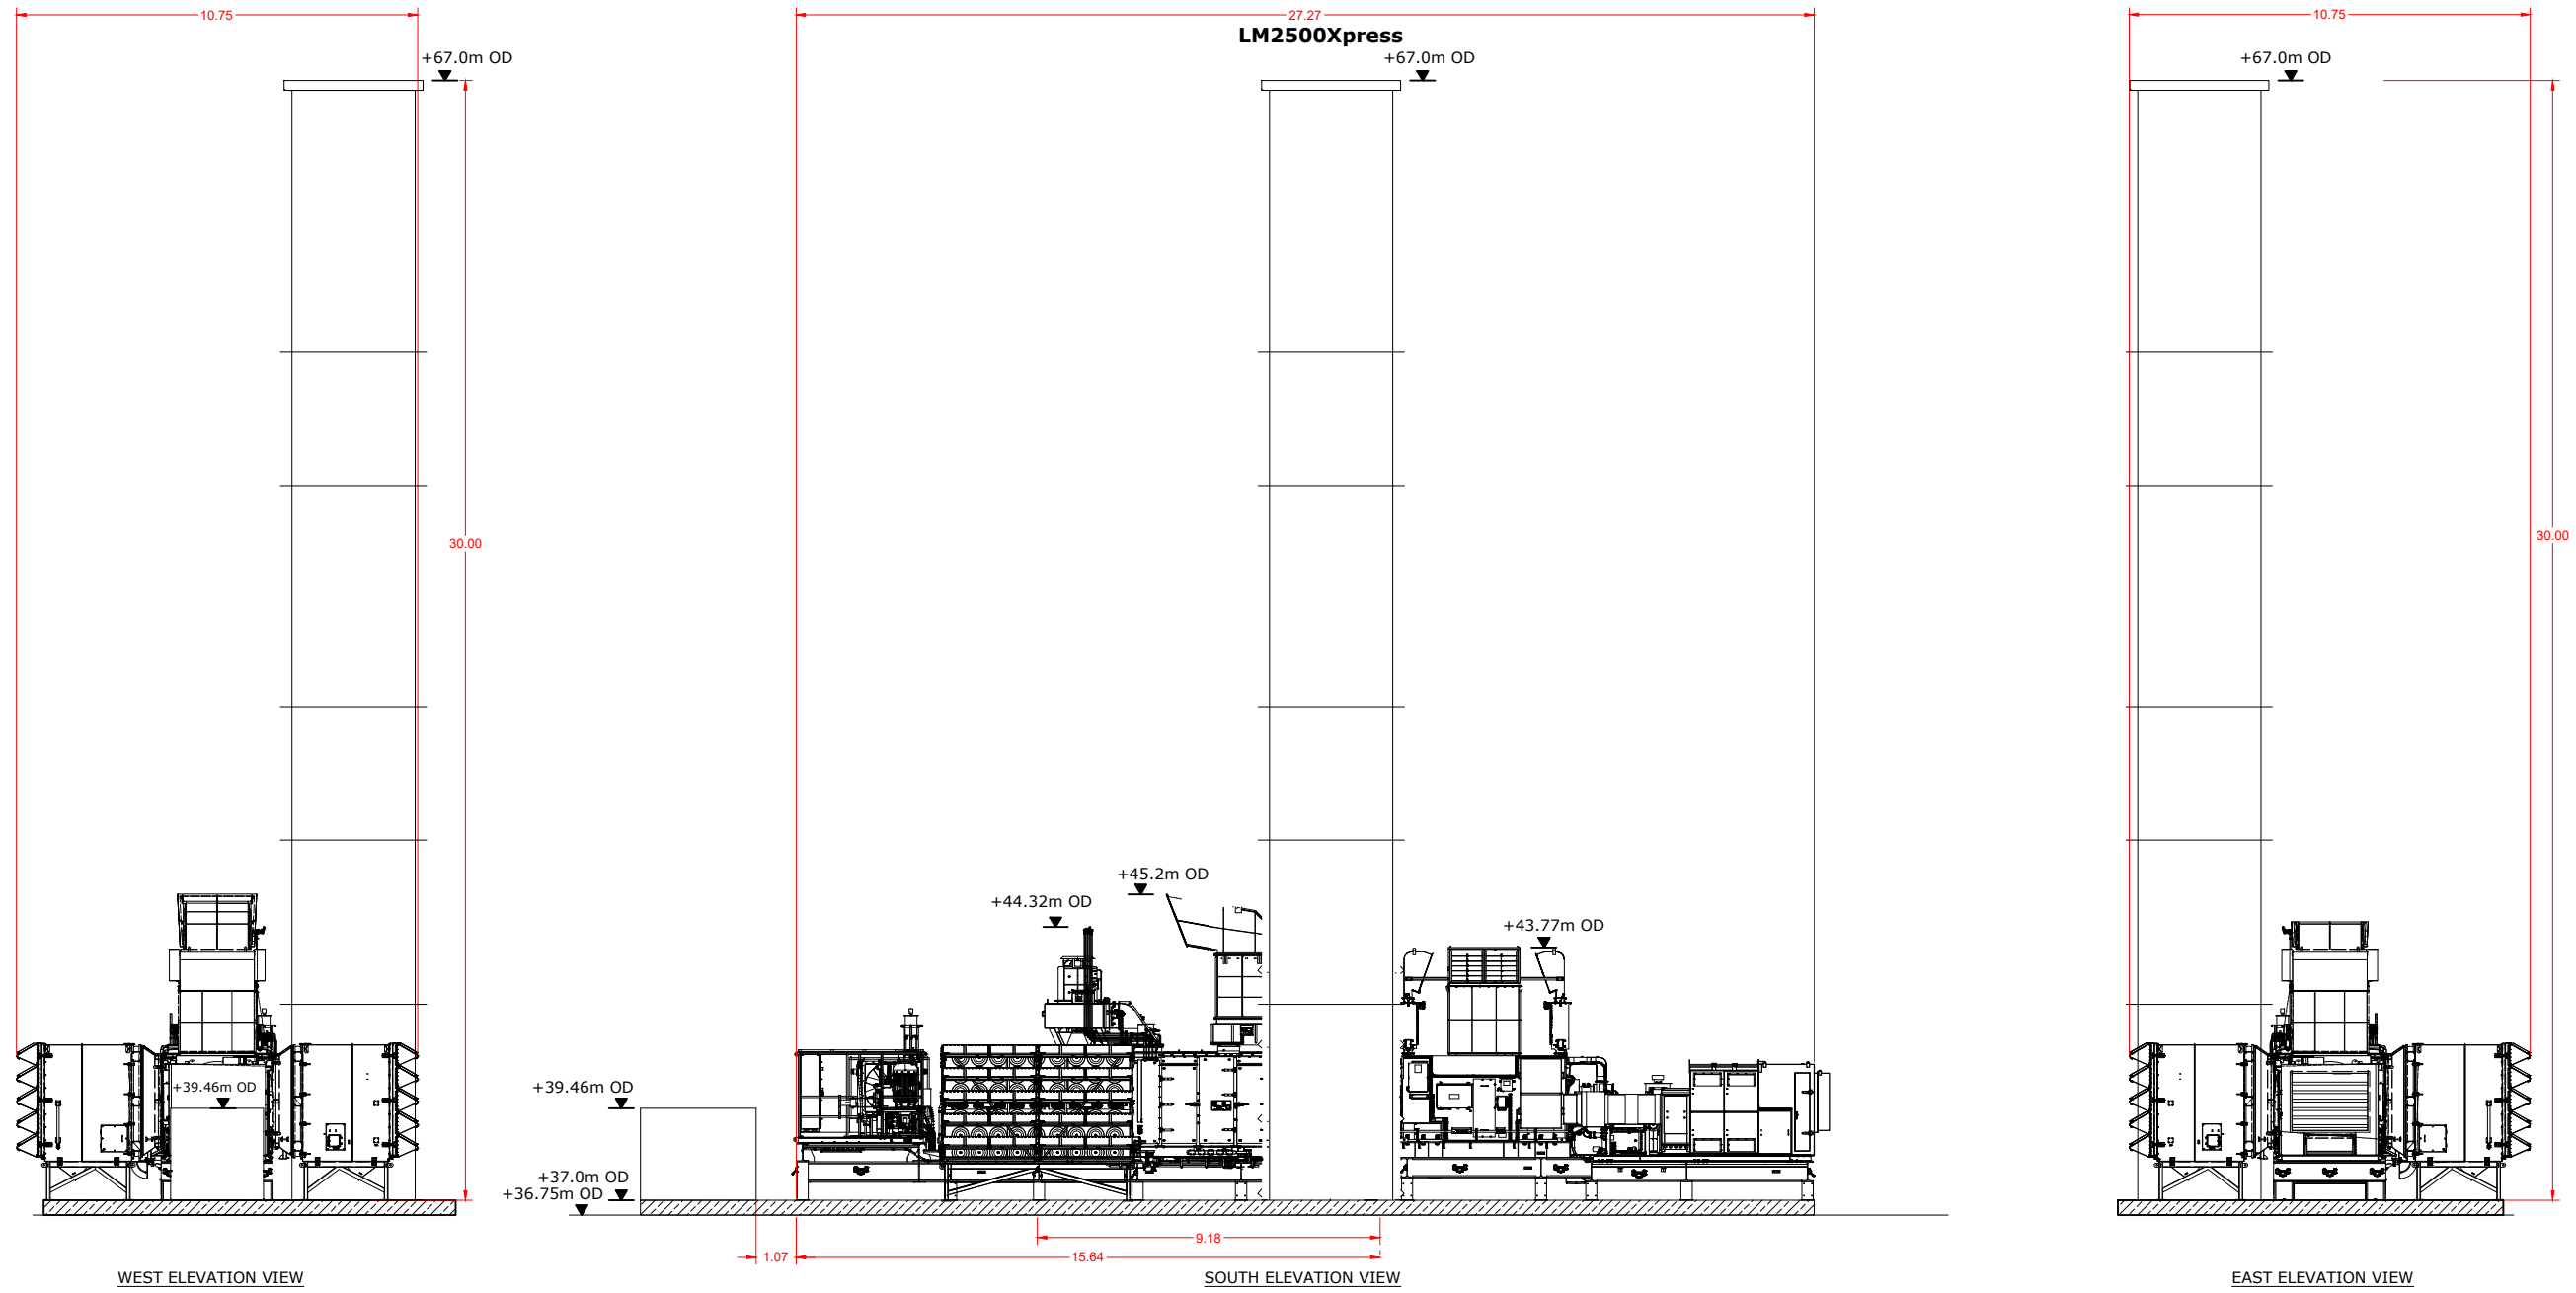

WEST ELEVATION VIEW

SOUTH ELEVATION VIEW

EAST ELEVATION VIEW

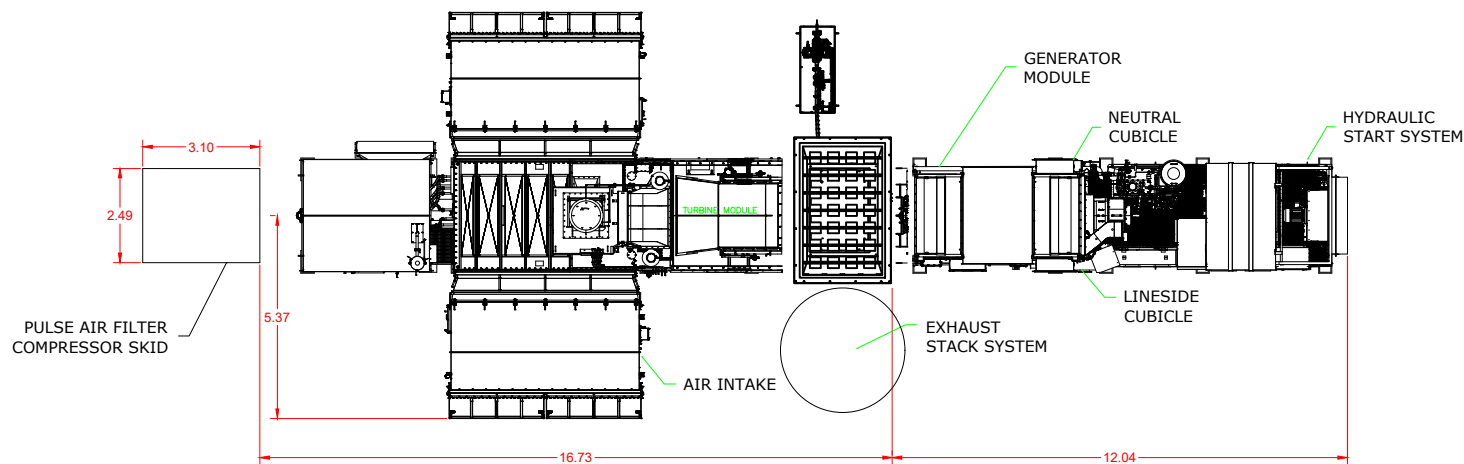

PLAN VIEW

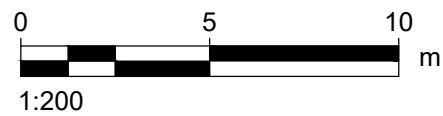


IMAGE OF GE GENERATOR EQUIPMENT

ISSUE/REVISION		
NO.	DATE	DESCRIPTION
P1	16/01/2023	PLANNING
P0	11/11/2022	PRELIMINARY
I/R	DATE	DESCRIPTION

**STATUS**

**PLANNING FIGURE 4**

PROJECT NUMBER \_\_\_\_\_ SCALE 1:200 @ A3

**SHEET TITLE**


Figure 4 GE Generator Equipment  
Typical Elevation Details

SHEET NUMBER \_\_\_\_\_ REV P0

Approved: \_\_\_\_\_  
Checked: \_\_\_\_\_  
Designer: \_\_\_\_\_

File Location: C:\USERS\KELMOC\DRIVE - AECOM\PROJECTS\WEST OFFALY ESB - EMERGENCY GENERATION\ISIN - AECOM\CAD4 - GE GENERATOR EQUIPMENT.DWG

Last saved by: KELMOC(2022-11-14) Last Plotted: 2023-01-16

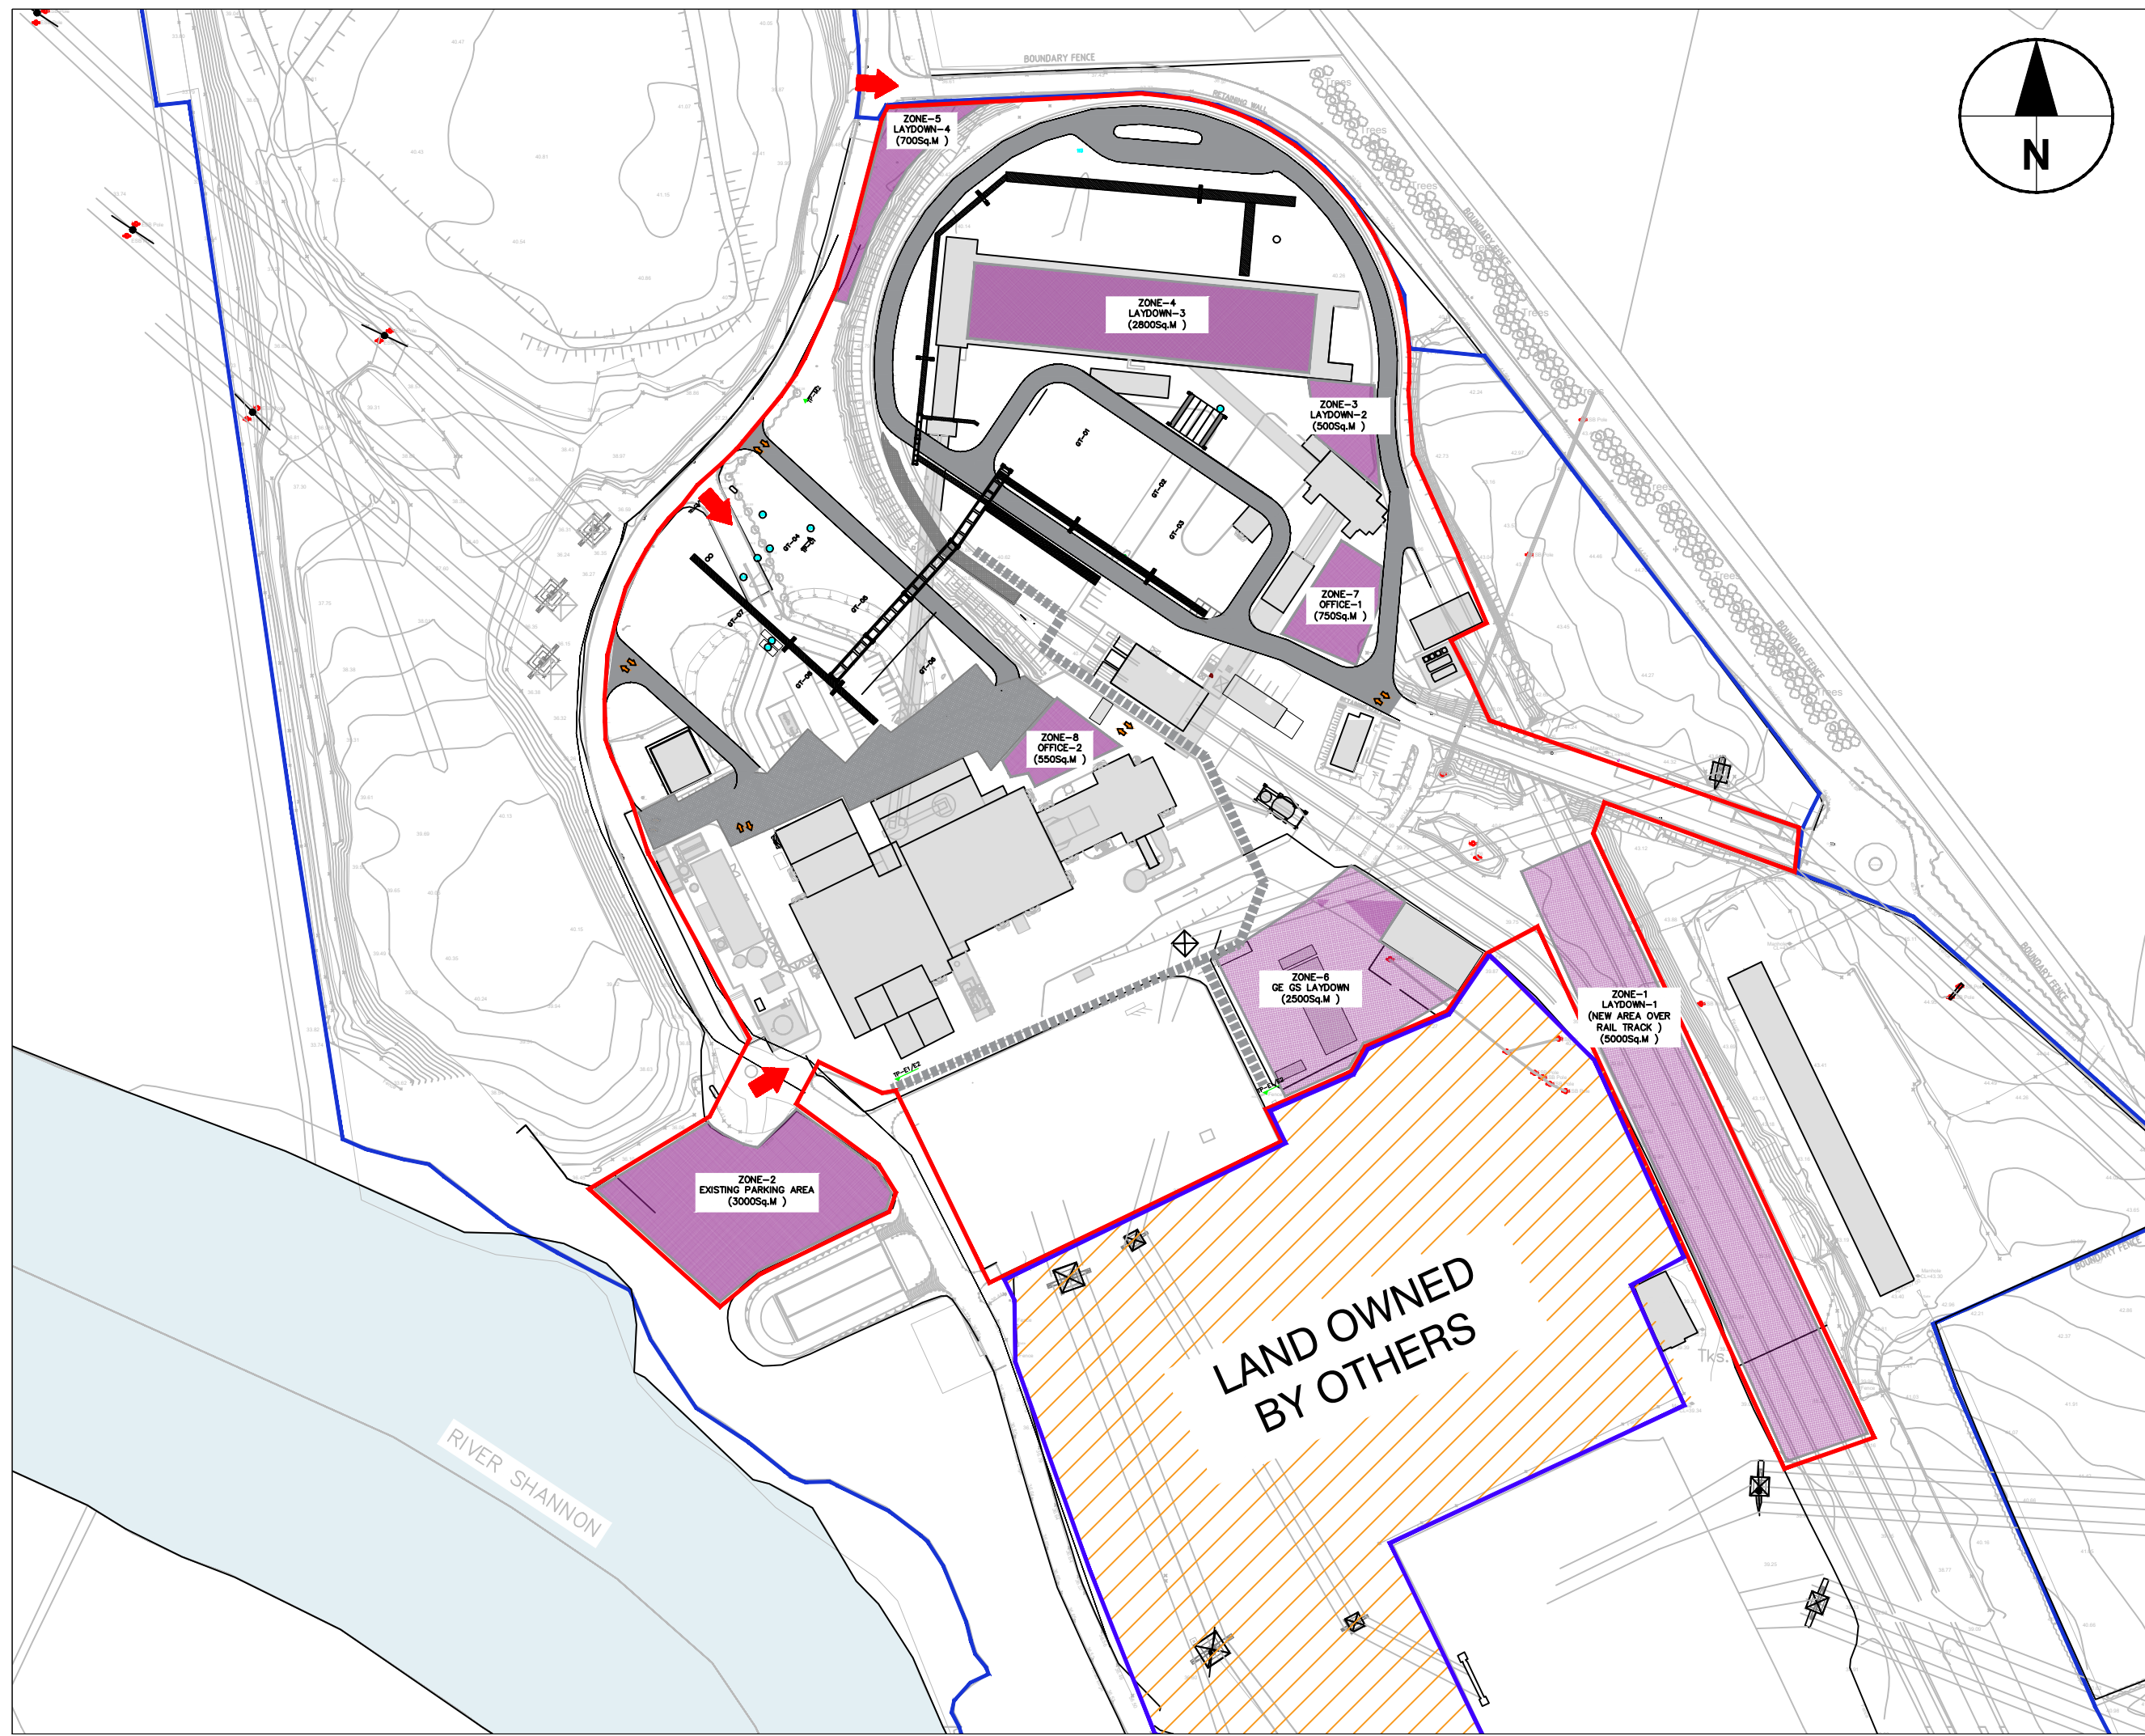

ISSUE/REVISION		
NO	DATE	DESCRIPTION
P2	03/02/2023	PLANNING
P1	20/01/2023	PLANNING
P0	30/11/2022	PRELIMINARY
I/R	DATE	DESCRIPTION

**STATUS**  
**PLANNING FIGURE 5**

<b>PROJECT NUMBER</b>	<b>SCALE</b>
	1:2000 @ A3
<b>SHEET TITLE</b>	
ESB West Offaly	
Figure 5 Parking, Office and Laydown Areas	
<b>SHEET NUMBER</b>	<b>REV</b>
	P2

This drawing has been prepared for the use of AECOM's client. It may not be used, modified, reproduced or relied upon by third parties, except as agreed by AECOM or as required by law. AECOM accepts no responsibility, and denies any liability, whatsoever, to any party that uses or relies on this drawing without AECOM's express written consent. Do not scale this document. All measurements must be obtained from the stated dimensions.

Approved: \_\_\_\_\_  
 Checked: \_\_\_\_\_  
 Designer: \_\_\_\_\_  
 File Location: C:\USERS\KELMCO\DRIVE - AECOM\PROJECTS\WEST OFFALY ESB - EMERGENCY GENERATION\ISIN - AECOM\CAD6 - LAYDOWN\DWG  
 Last saved by: KELMCO(2023-02-03) Last Plotted: 2023-02-03