


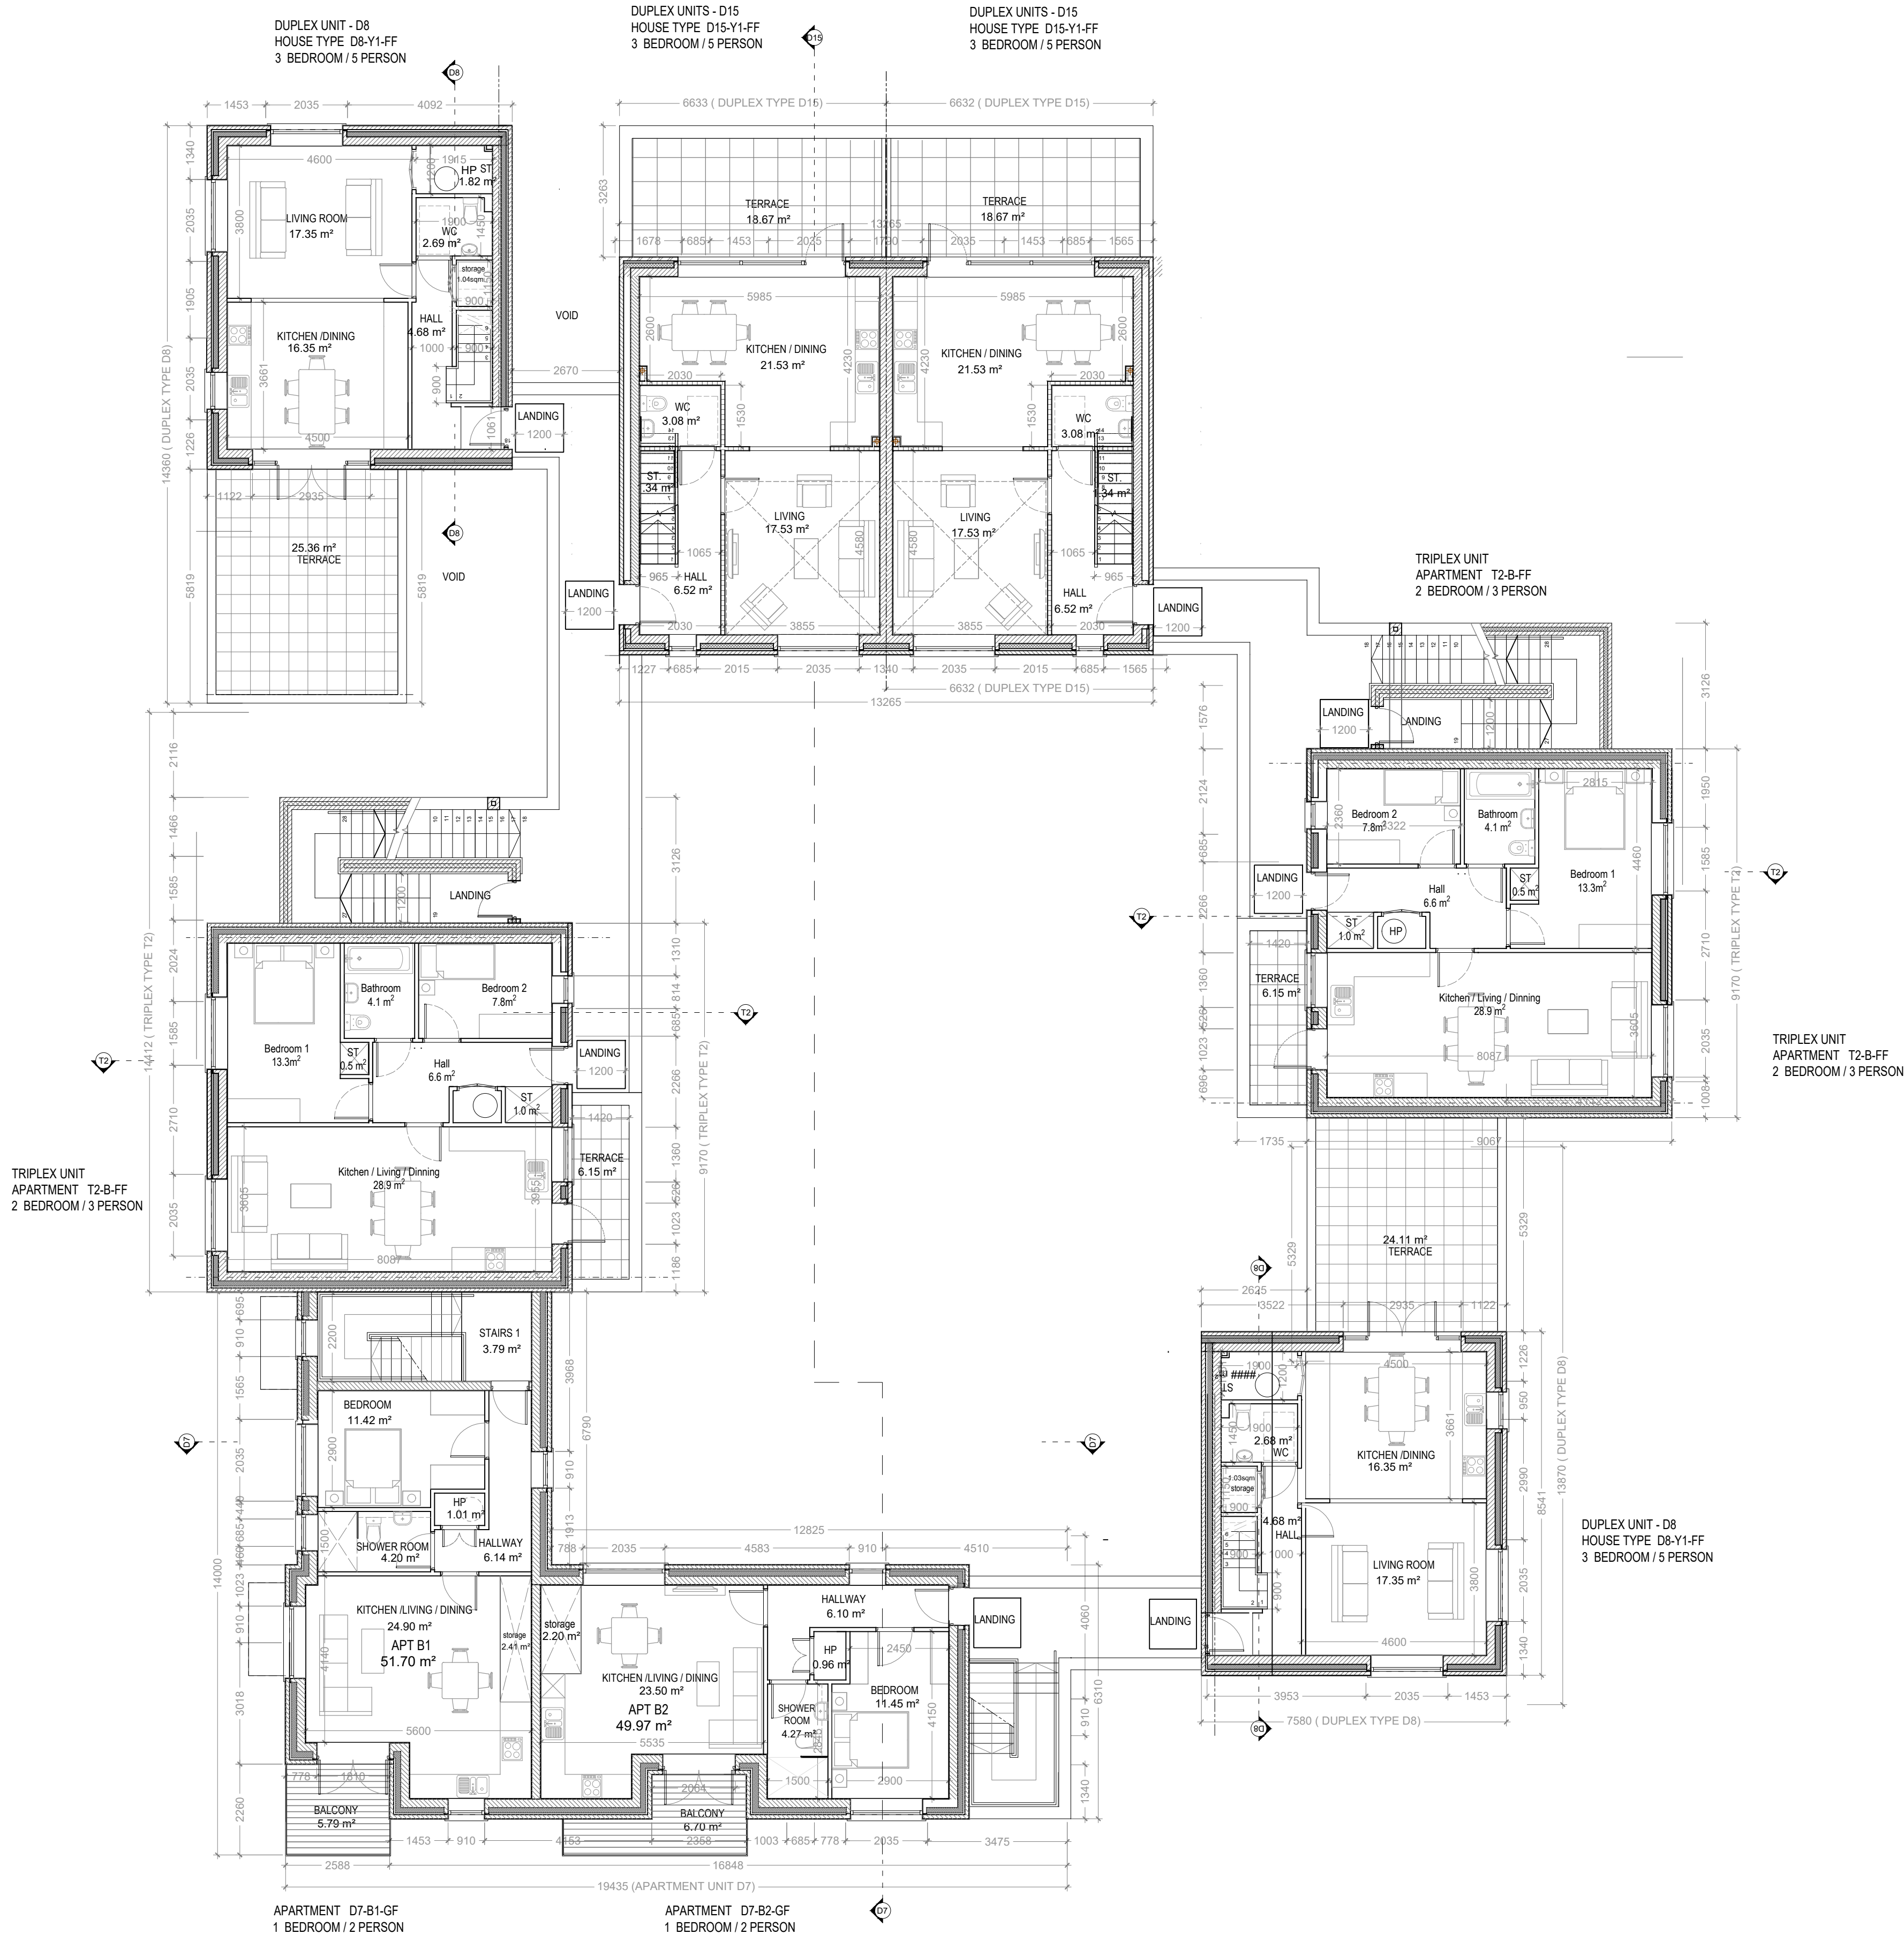

DUPLEX UNIT D15.1
HOUSE TYPE D15-Y1-FF/SF - 2 STOREY 2no.
3 BEDROOM / 5 PERSON
Floor Area 114.2 msq / 1229.2 sqft

Quality Housing for Sustainable Communities space provision						
TYPE D15-Y1	Dwelling Type	Gross Floor Area	Minimum Main Living room	Aggregate living area	Aggregate bedroom area	Storage
Target	3 Bed 5P house	92	13	34	32	5
Proposed	3 Bed 5P house	114.2	17.53	39.0	33.9	5.6

PLEASE NOTE:
Minimum unobstructed living room width 3.8m.
Main bedroom area 13m2, Double room 11.4m2 (2.8m minimum width), Single 7.1m2 (2.1m minimum width), minimum Private Open Space: 50m2

DUPLEX UNIT D8.1
HOUSE TYPE D8-Y1-FF/SF - 2 STOREY 2no.
3 BEDROOM / 5 PERSON
Floor Area 105.7 msq / 1137.7 sqft

Quality Housing for Sustainable Communities space provision						
TYPE Y1-FF	Dwelling Type	Gross Floor Area	Minimum Main Living room	Aggregate living area	Aggregate bedroom area	Storage
Target	3 Bed 5P house	92	13	34	32	5
Proposed	3 Bed 5P house	105.7	17.3	34	32	9.0

PLEASE NOTE:
Minimum unobstructed living room width 3.8m.
Main bedroom area 13m2, Double room 11.4m2 (2.8m minimum width), Single 7.1m2 (2.1m minimum width), minimum Private Open Space: 50m2

TRIPLEX UNIT T2.1
APARTMENT T2-B-FF 2no.
2 BEDROOM / 4 PERSON
Floor Area 66 msq / 710.4 sqft

Quality Housing for Sustainable Communities space provision						
TYPE T2-B	Dwelling Type	Gross Floor Area	Aggregate living area	Aggregate bedroom area	Storage	Private amenity space
Target	2 Bed 3P APT	63	28	20.1	5	6
Proposed	2 Bed 3P APT	66	28.9	21.1	5	6.15

PLEASE NOTE:
Minimum unobstructed living room width 3.6m.
Main bedroom area 13m2, Double room 11.4m2 (2.8m minimum width), Single 7.1m2 (2.1m minimum width), minimum Private Open Space: 50m2

APARTMENT D7-B1-FF 1no
1 BEDROOM / 2 PERSON
Floor Area 51.7 msq / 556.49sqft

Design Standards for New Apartments						
	Dwelling Type	Gross Floor Area	Aggregate living area	Aggregate bedroom area	Storage	Private Amenity Space
Target	1 Bed 2P Apt.	45 m2	23 m2	11.4m2	3m2	5m2
Proposed	1 Bed 2P Apt.	51.70m2	24.90m2	11.42m2	3.42m2	5.79m2


PLEASE NOTE:
Minimum unobstructed living room width 3.3m.
Main bedroom area 13m2, Double room 11.4m2 (2.8m minimum width), Single 7.1m2 (2.1m minimum width)

APARTMENT D7-B2-FF 1no
1 BEDROOM / 2 PERSON
Floor Area 49.97 msq / 537.87 sqft

Design Standards for New Apartments						
	Dwelling Type	Gross Floor Area	Aggregate living area	Aggregate bedroom area	Storage	Private Amenity Space
Target	1 Bed 2P Apt.	45 m2	23 m2	11.4m2	3m2	5m2
Proposed	1 Bed 2P Apt.	49.97m2	23.5m2	11.45m2	3.16m2	6.7m2

PLEASE NOTE:
Minimum unobstructed living room width 3.3m.
Main bedroom area 13m2, Double room 11.4m2 (2.8m minimum width), Single 7.1m2 (2.1m minimum width)

T2.1	Three-storey Triplex Unit			
Ground	2 bed apt	2B/3P	2 no.	
First	2 bed apt	2B/3P	2 no.	
Second	1 bed apt	1B/2P	2 no.	
D7.1	Ground	1 bed apt	1B/2P	2 no.
First	1 bed apt	1B/2P	2 no.	
D8.1	Ground	2 bed apt	2B/3P	2 no.
First/second	2 bed duplex	3B/5P	2 no.	
D15.1	Ground	2 bed apt	2B/4P	2 no.
First/second	2 bed duplex	3B/5P	2 no.	
Total	18 no.			

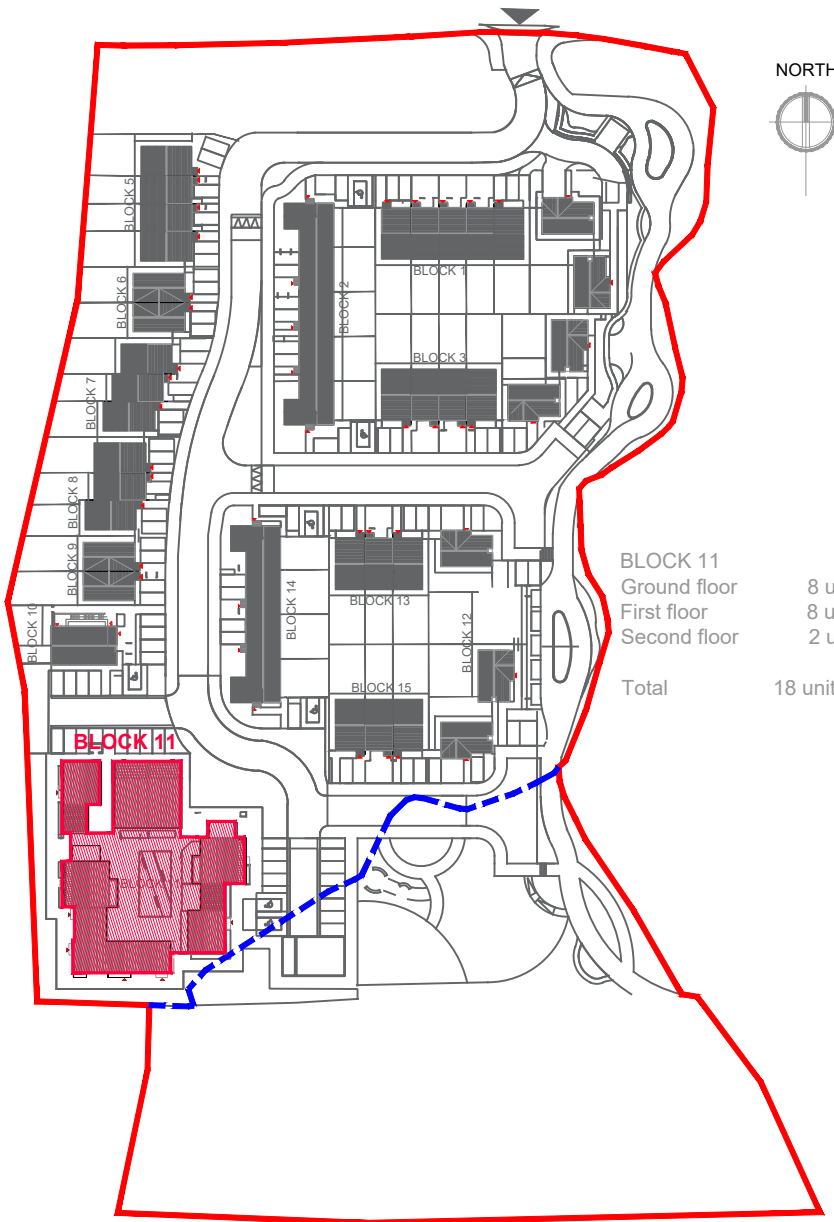

Rev.	DW	25/06/2025	Block 11 Layout Adjustments, Share Access
By		Date	Description



Mill House, Mill Street, Dundalk, Co. Louth
+353 (0) 42 935 4466
info@vandijkarchitects.com
www.vandijkarchitects.com

Drawing Title		BLOCK 11	
		First Floor Plan	

Scale	1:100	Drawing No.	2302-PA-BK-11-101	Job	Tyrrells Land, Laois
Revised By	A1	Revised Date	2302-PA-BK-11-101	Client	Laois CC
Revised By	DW	Revised Date		Date	July 2025

All works to be carried out using proper materials which are fit for the use they are intended and for the condition in which they are to be used. All materials used in connection with the works to comply with the construction products regulation (cpr) no. 305/2011 and the harmonised technical specifications standards that fall within the remit of the cpr no. 305/2011.
Figured dimensions must be used in preference to scaled dimensions. Any dimensional discrepancies must be reported to the Architect immediately. This drawing remains the copyright of van Dijk Architects. It must not be used for any purpose building or otherwise without the express permission of the practice. Do not copy or redistribute these drawings or any additional information without the expressed approval of van Dijk Architects.