



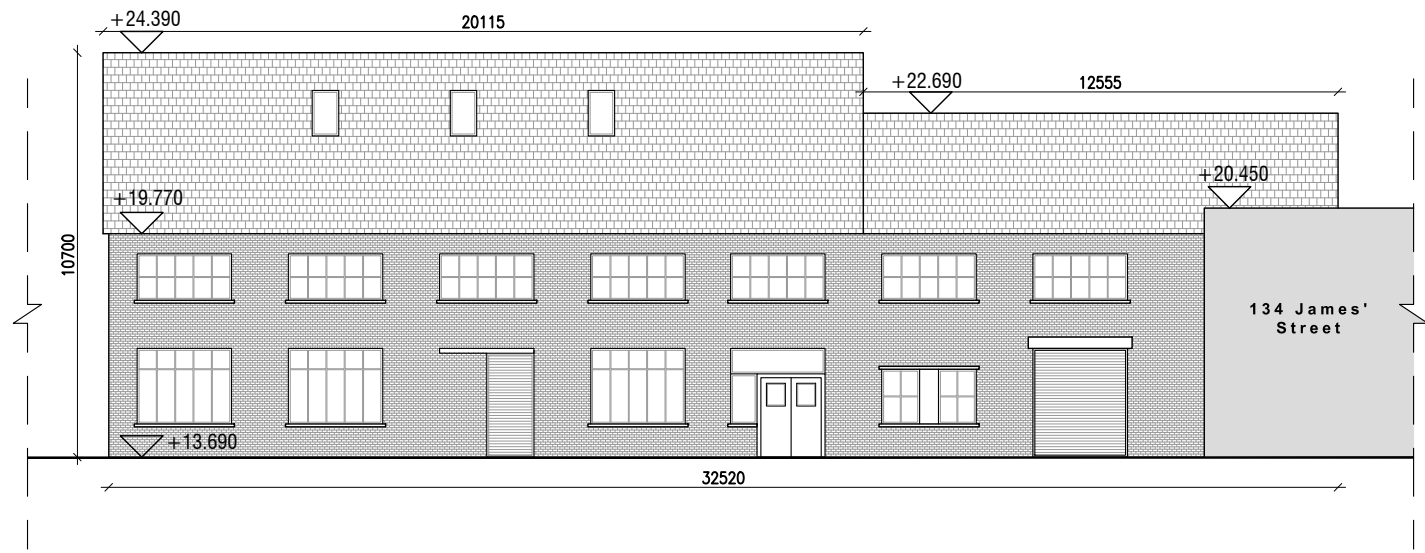

EXISTING WEST ELEVATION
scale 1:200 at A1

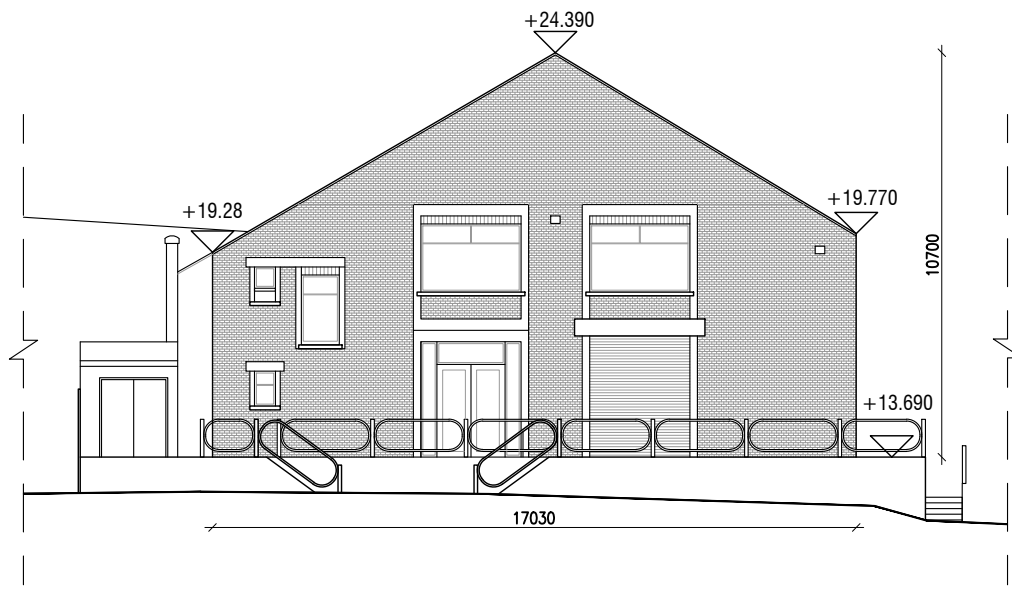

EXISTING NORTH ELEVATION
scale 1:200 at A1




EXISTING NORTH ELEVATION
Disused Office Building




EXISTING NORTH ELEVATION
Disused Office Building



EXISTING NORTH ELEVATION
Disused Office Building

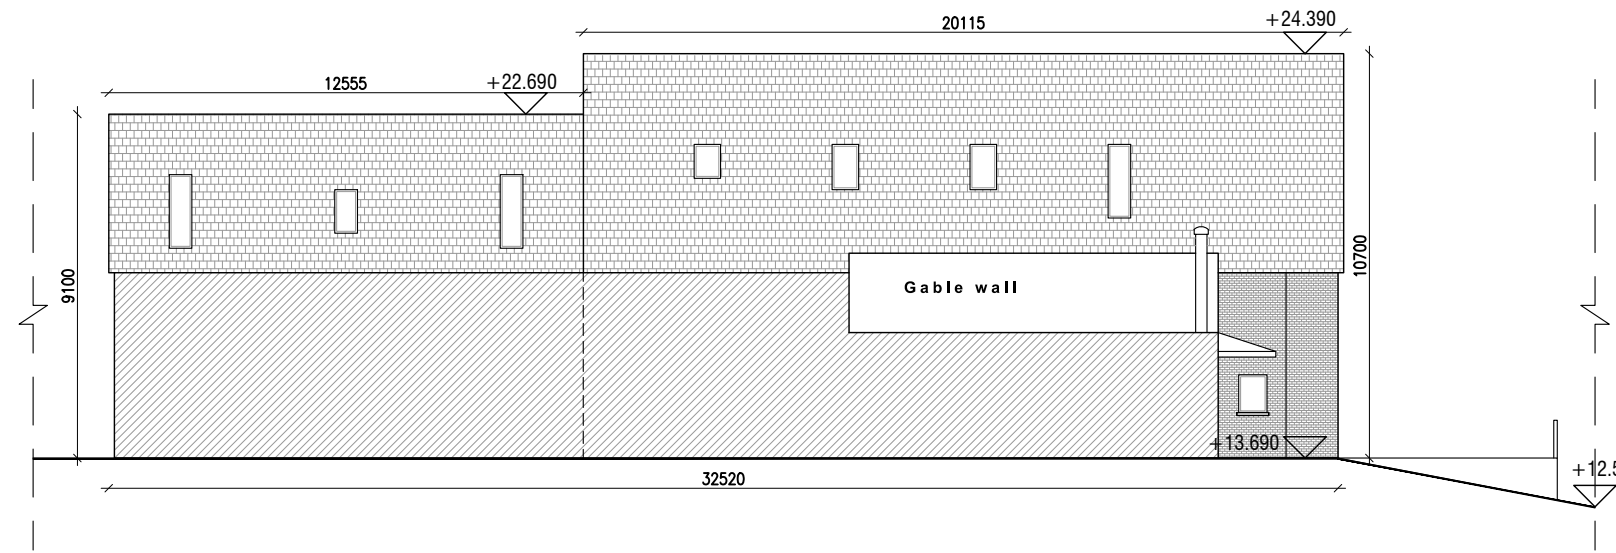

EXISTING EAST ELEVATION
scale 1:200 at A1

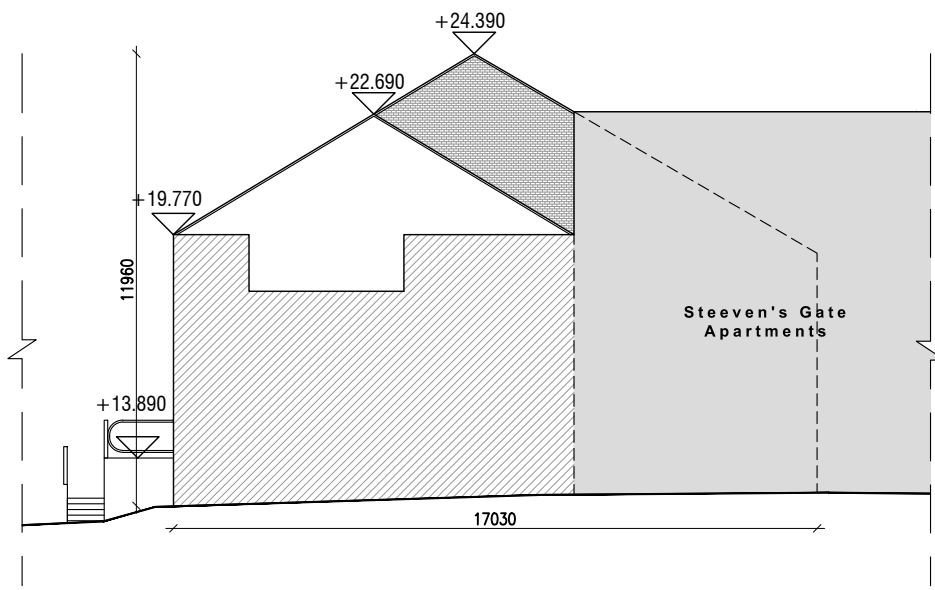

EXISTING SOUTH ELEVATION
scale 1:200 at A1




EXISTING NORTH ELEVATION
Disused Office Building



EXISTING NORTH ELEVATION
Disused Office Building




EXISTING WEST ELEVATION
Disused Office Building

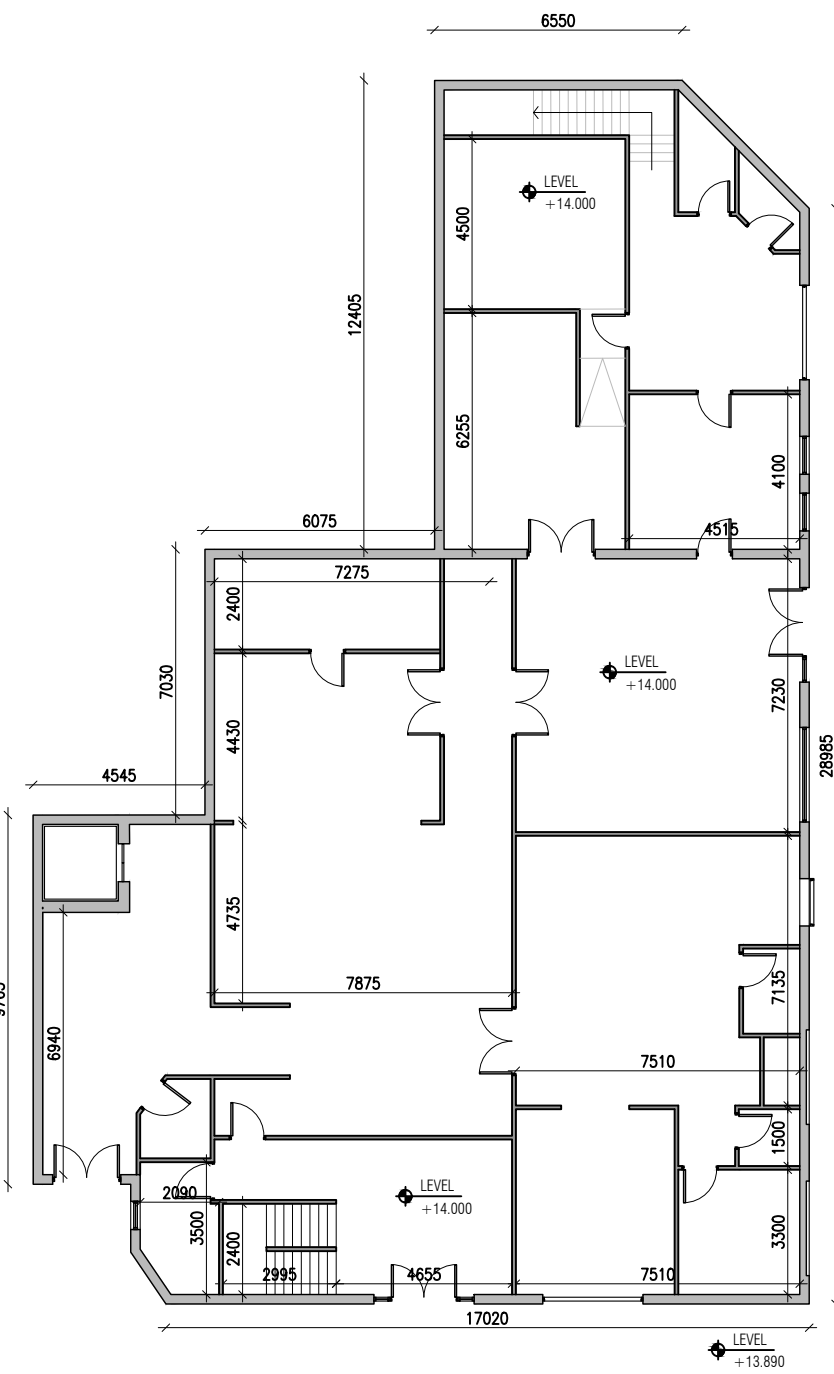


EXISTING GROUND FLOOR
scale 1:200 at A1

NOTE:
The existing building has been vacant for some time and it is not clear what the use of various rooms are within each structure. For this reason, rooms are not titled.

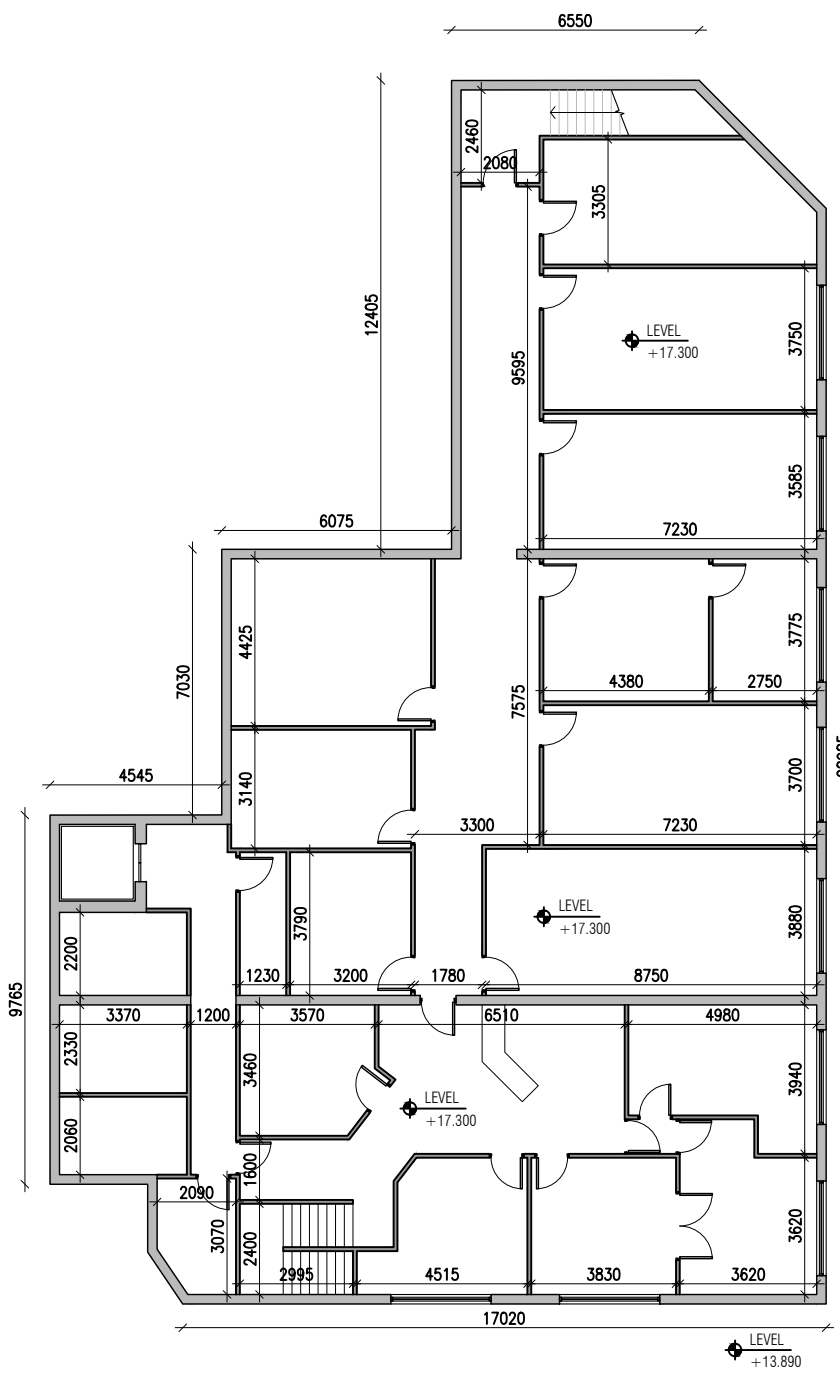

EXISTING FIRST FLOOR
scale 1:200 at A1

NOTE:
The existing building has been vacant for some time and it is not clear what the use of various rooms are within each structure. For this reason, rooms are not titled.

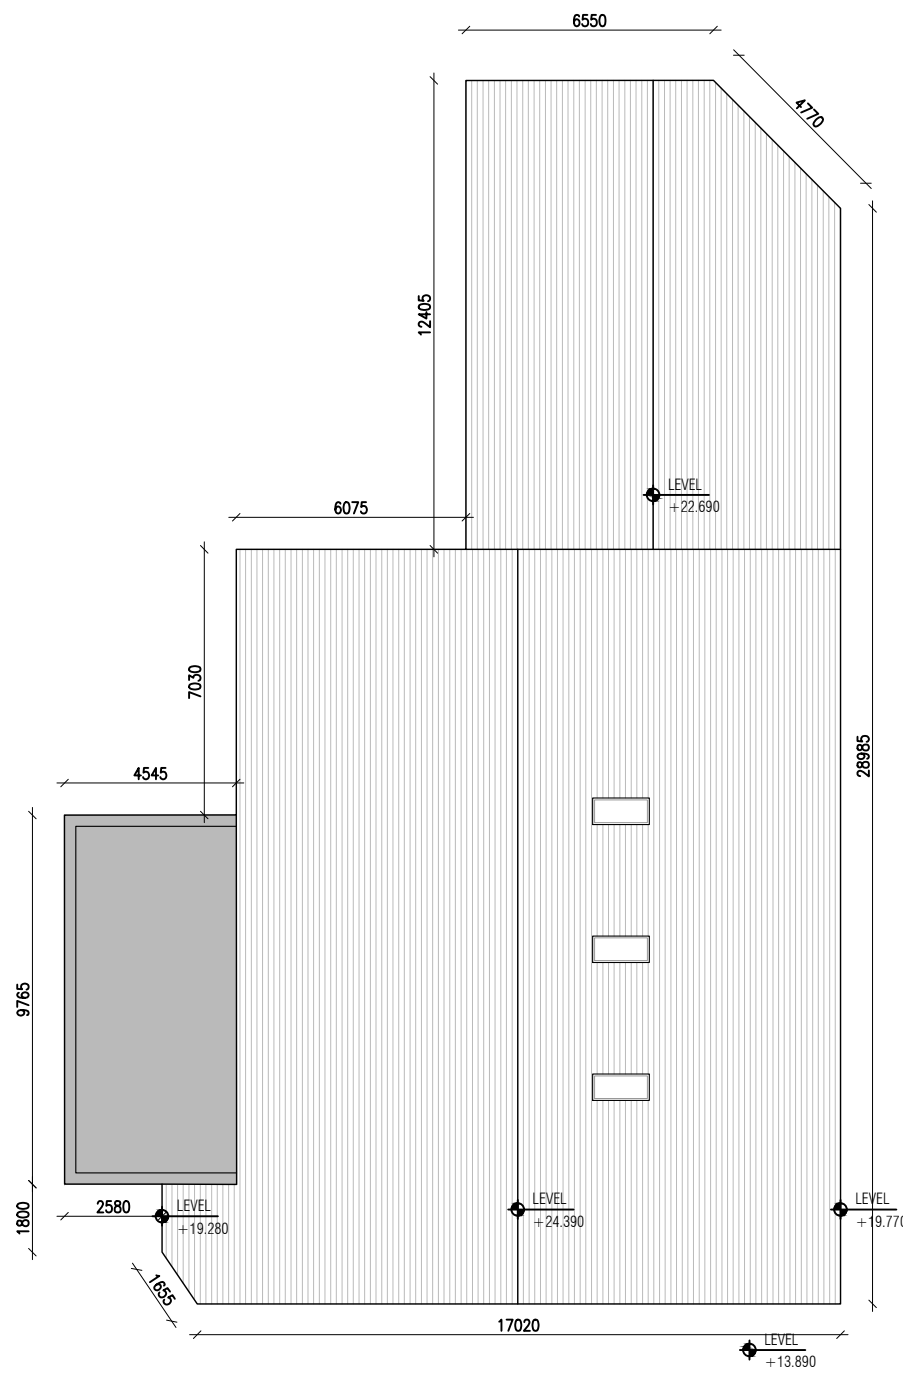

EXISTING ROOF PLAN
scale 1:200 at A1



EXISTING WEST ELEVATION
Disused Office Building



DEMOLITION KEYPLAN
not to scale

DO NOT SCALE FROM THIS DRAWING. USE FIGURED DIMENSIONS IN ALL CASES. VERIFY DIMENSIONS ON SITE AND REPORT ANY DISCREPANCIES TO THE DESIGNERS IMMEDIATELY. THIS DRAWING TO BE READ IN CONJUNCTION WITH THE DESIGNERS' THIS DRAWING IS COPYRIGHT AND MAY ONLY BE REPRODUCED WITH THE DESIGNERS PERMISSION.

NOTES

1. ALL DRAWINGS ARE TO BE READ IN CONJUNCTION WITH ALL RELEVANT SPECIFICATIONS, BILLS OF QUANTITIES, ARCHITECTURAL SERVICES AND ENGINEERING DRAWINGS.
2. ALL LEVELS ARE IN METRES RELATED TO; DATUM: ORDNANCE DATUM MALIN HEAD REFERENCE SYSTEM. IRISH TRANSVERSE MERCATOR (ITM) GEOID: OSGM15
3. ALL DIMENSIONS ARE IN MILLIMETRES, UNLESS NOTED OTHERWISE.
4. ANY DISCREPANCIES BETWEEN THESE DOCUMENTS SHALL BE BROUGHT TO THE ATTENTION OF THE ENGINEER.
5. DRAWINGS ARE NOT TO BE SCALED.
6. AERIAL IMAGERY, WHEN USED, IS SOURCED FROM MICROSOFT BING MAPS THROUGH THE OPEN LICENSING AGREEMENT WITH AUTODESK.