



- NOTES:**
1. ALL DIMENSIONS IN MM UNLESS NOTED OTHERWISE.
  2. INDICATIVE LAYOUT ONLY.
  3. FINAL POSITIONING OF EQUIPMENT TO BE DECIDED DURING DETAILED DESIGN PHASE.
  4. "INTEKOL SC5001" OR SIMILAR APPROVED OIL SENSITIVE BUND DEWATERING SYSTEM (1 L/S WITH LOW SHEAR VORTEX PUMP WITH OIL SEPARATION DETECTION); AND "INTEKOL SC5002" OR SIMILAR APPROVED INTEGRATED CLASS 1 FULL RETENTION OIL SEPARATOR WITH INDEPENDENT CERTIFICATION OF COMPLIANCE TO BS EN 858.

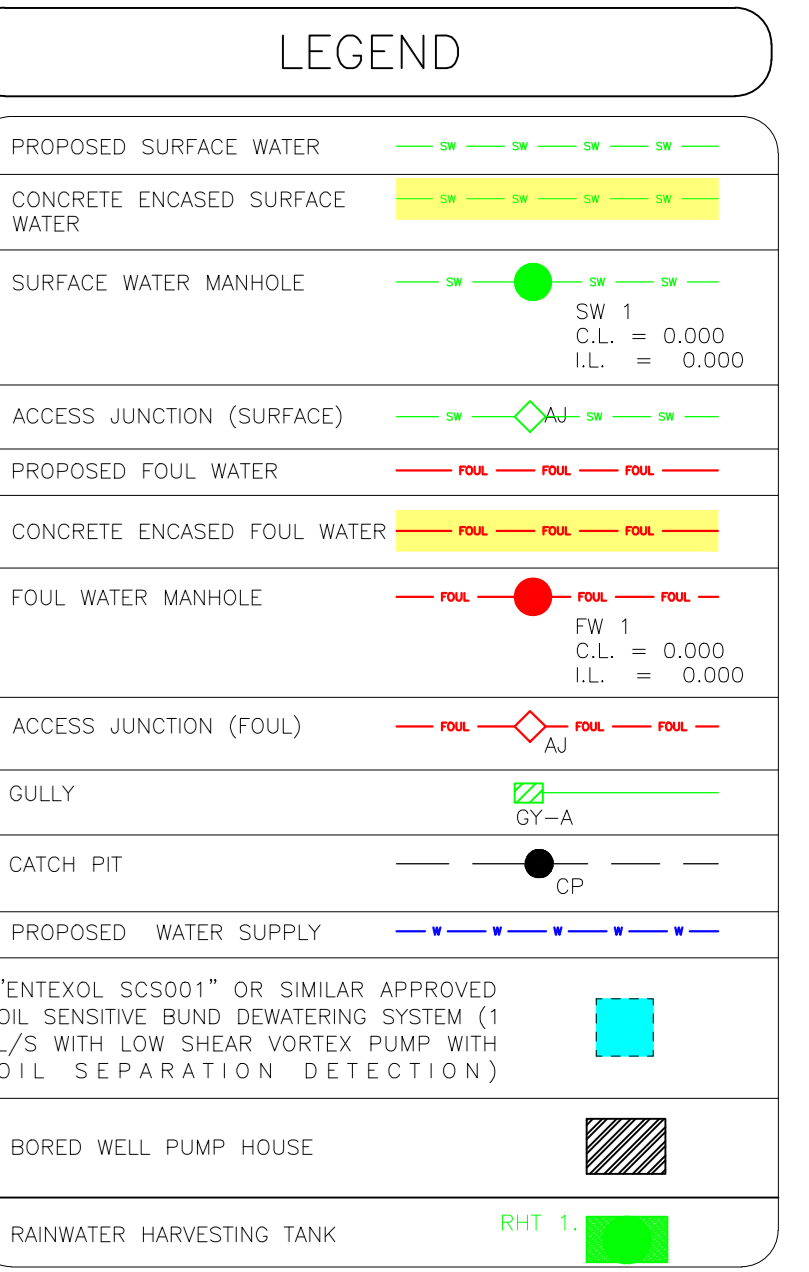

- EXCAVATION SAFETY NOTES**
1. NO EXCAVATIONS TO TAKE PLACE WITHOUT A PERMIT TO EXCAVATE UNDER CMP 13.
  2. ALL KNOWN OR SUSPECTED BURIED SERVICES SHALL BE CLEARLY MARKED ON THE GROUND. EXCAVATIONS CLOSE TO BURIED SERVICES SHALL ONLY BE CARRIED OUT BY HAND.
  3. PFW TO BE PRESENT DURING ALL EXCAVATIONS SUBJECT TO AGREEMENT WITH ESN AND COMPLETION OF RISK ASSESSMENT.
  4. NO EXCAVATION WORK SHALL COMMENCE UNTIL THE CONTRACTOR HAS CONSULTED UP-TO-DATE SERVICES DRAWINGS AND CARRIED OUT AN ELECTROMAGNETIC LOCATOR (EML) SCAN.

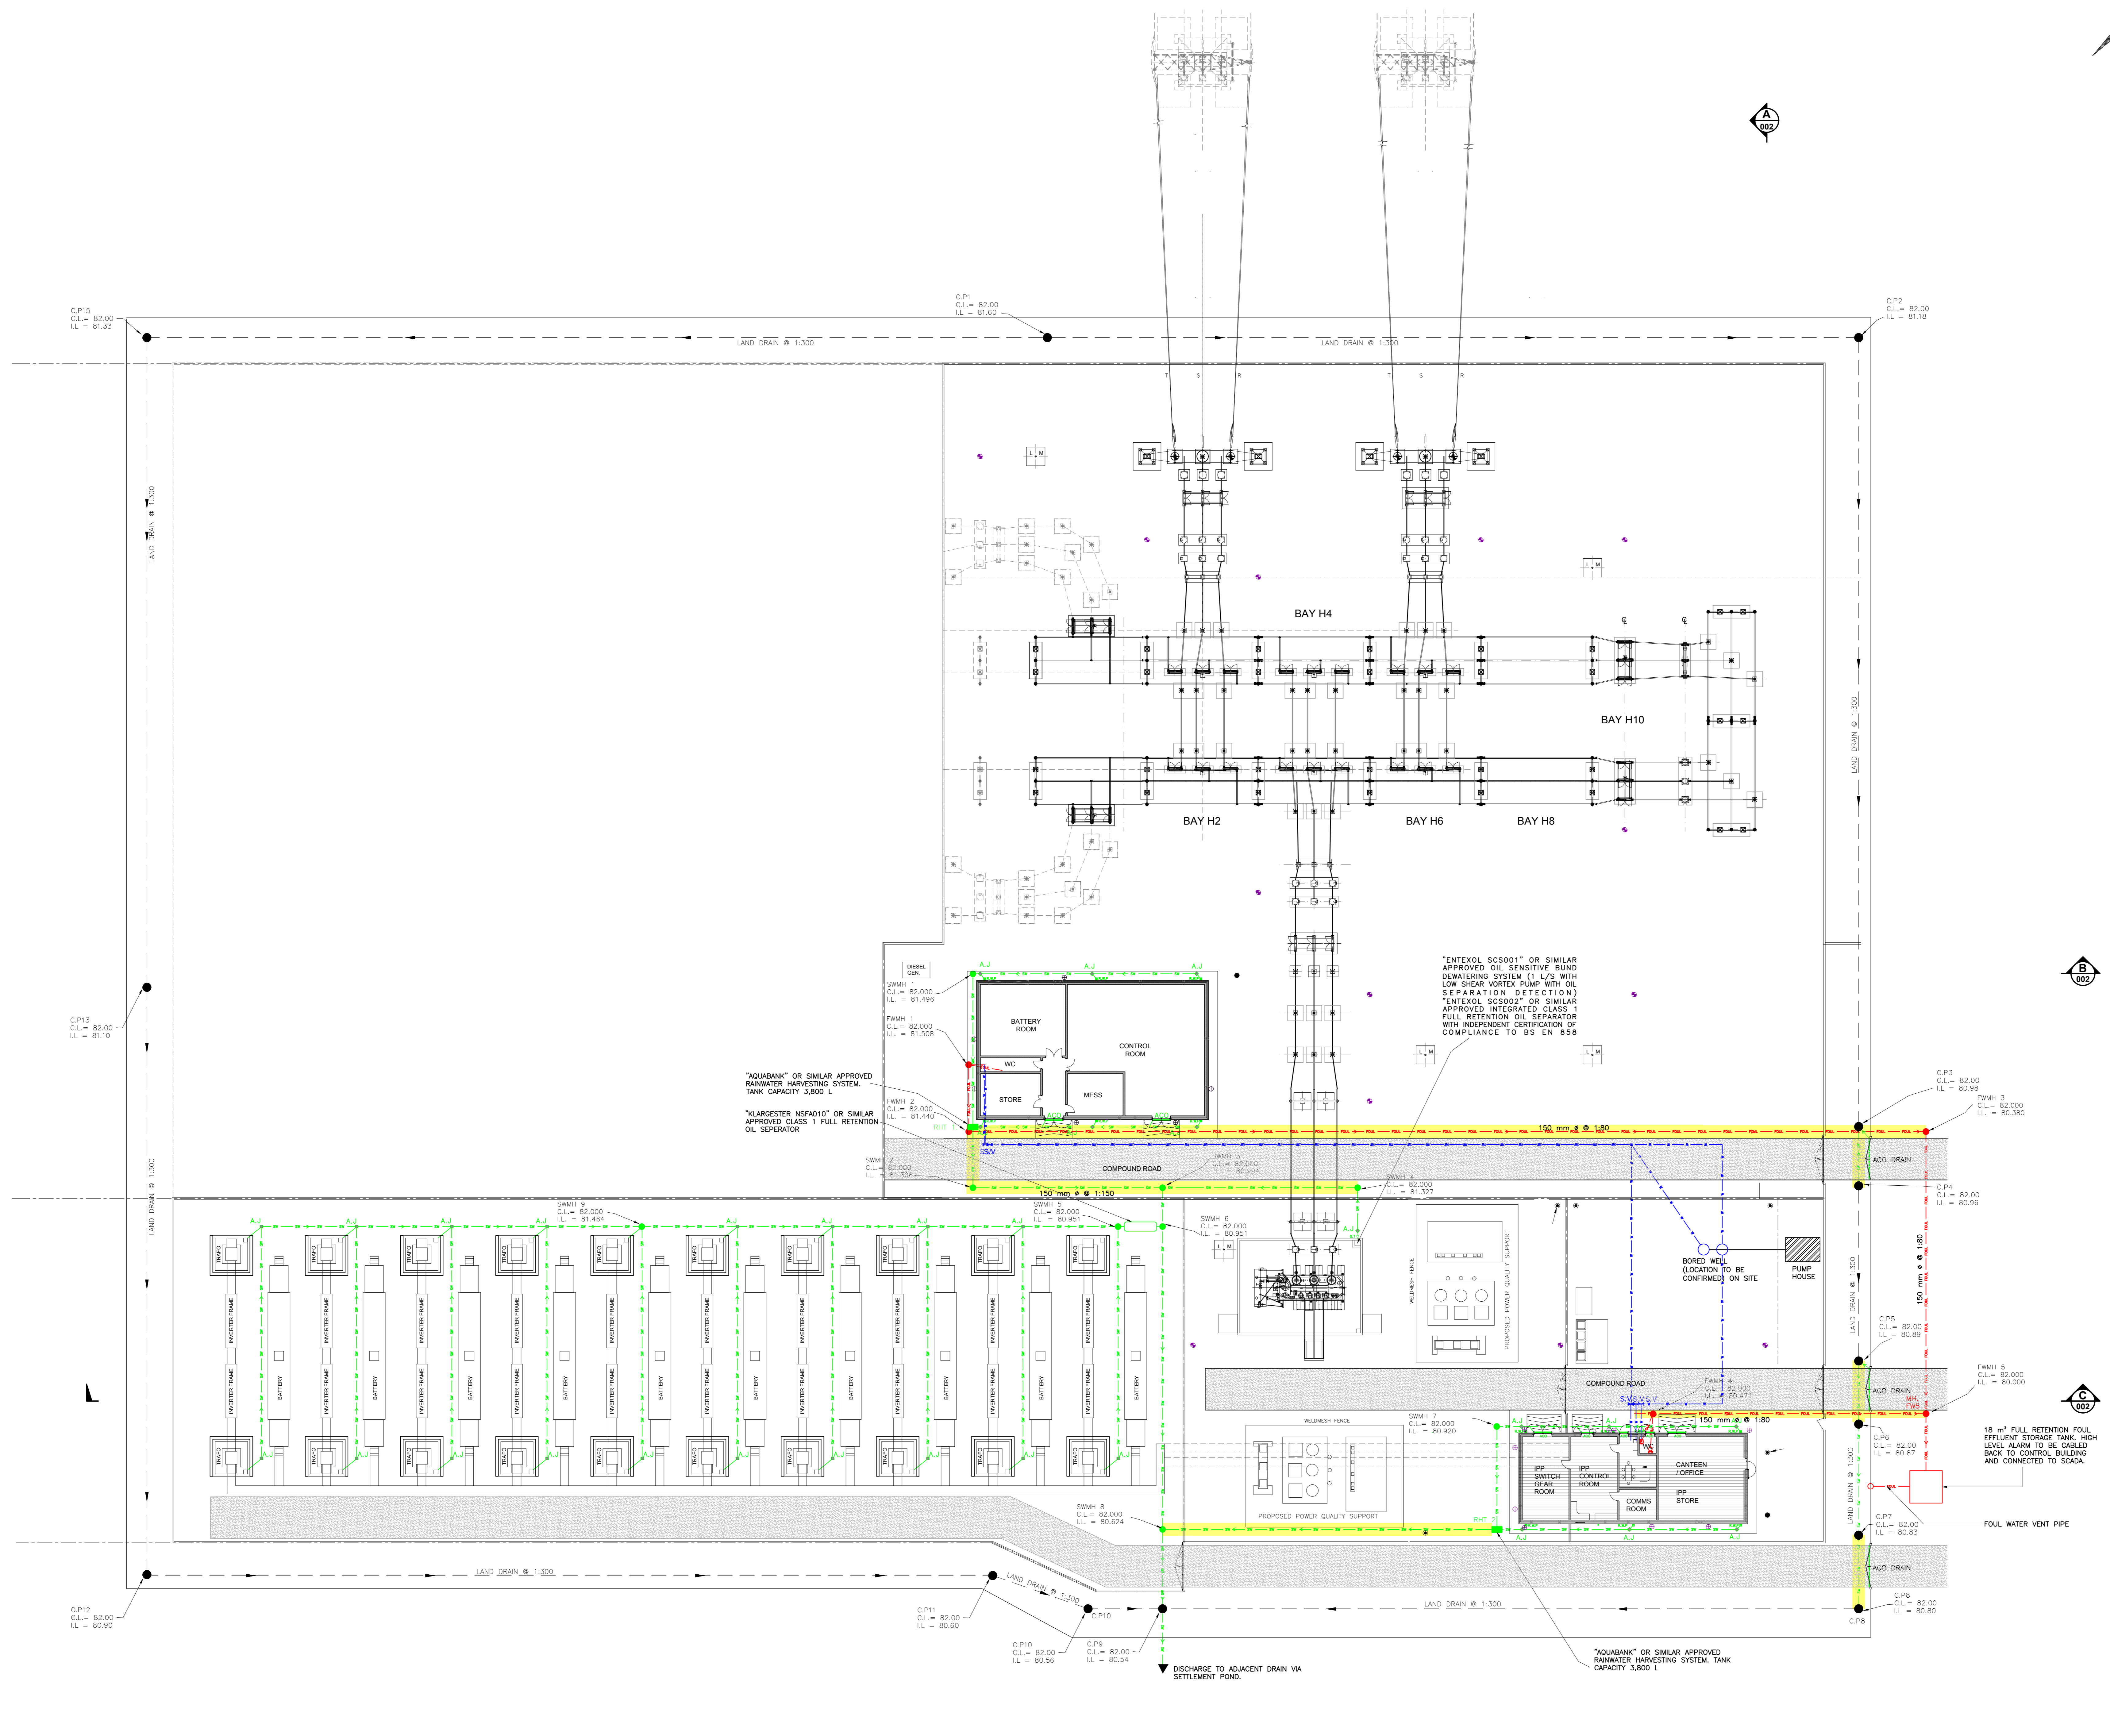

27.11.16	LAYOUT REVISED	SB	SB	BL	CT
1	30.05.16 FUTURE EQUIP. REVISED TO PROPOSED EQUIP	SB	SB	BL	HC
0	16.02.16	ISSUED FOR PLANNING	FK	FK	BL
REV	DATE	REVISION DESCRIPTION	DRN	PROJ	VER
PURPOSE OF ISSUE - PRELIMINARY UNLESS INDICATED					
TENDER	APPROVAL	CLIENT	CONSTRUCTION	AS-BUILT	REVISED
Client: ESB WIND DEVELOPMENT LTD. AND BORD NA MONA POWERGEN LTD.					
Project: TIMAHOE NORTH SOLAR FARM					
Contract:					
Drawing Title: TIMAHOE NORTH SOLAR FARM 110 kV SUBSTATION DRAINAGE LAYOUT					
Production Unit: ESB WIND DEVELOPMENT LTD					
One Dublin Airport Central, Dublin Airport, Co. Dublin Tel: 353 1 753 8000 Email: marketing@esb.ie Web: www.esbinternational.ie ESB International is a trading name of ESB Engineering & Facility Management Ltd. Registered Office: as above Registered in Ireland No. 155249					
ISSUED	REVISED	ISSUED	APPROVED	APPRO DATE	
CLIENT REF	TC219357	No. of SHEETS	1	SHEET NO.	1:250
DRAWING NUMBER: PE605-D025-013-001-002					

COPYRIGHT © ESB ENGINEERING & FACILITY MANAGEMENT LIMITED. All rights reserved. No part of this work may be reproduced or copied in any form or by any means, graphic, electronic or mechanical, including photocopying, recording, taping, information-retrieval, systems, or used for any purpose other than its designated purpose, without the written permission of ESB Engineering & Facility Management Ltd.