


LEGEND:
 — DEVELOPMENT BOUNDARY
 — WASTE WATER

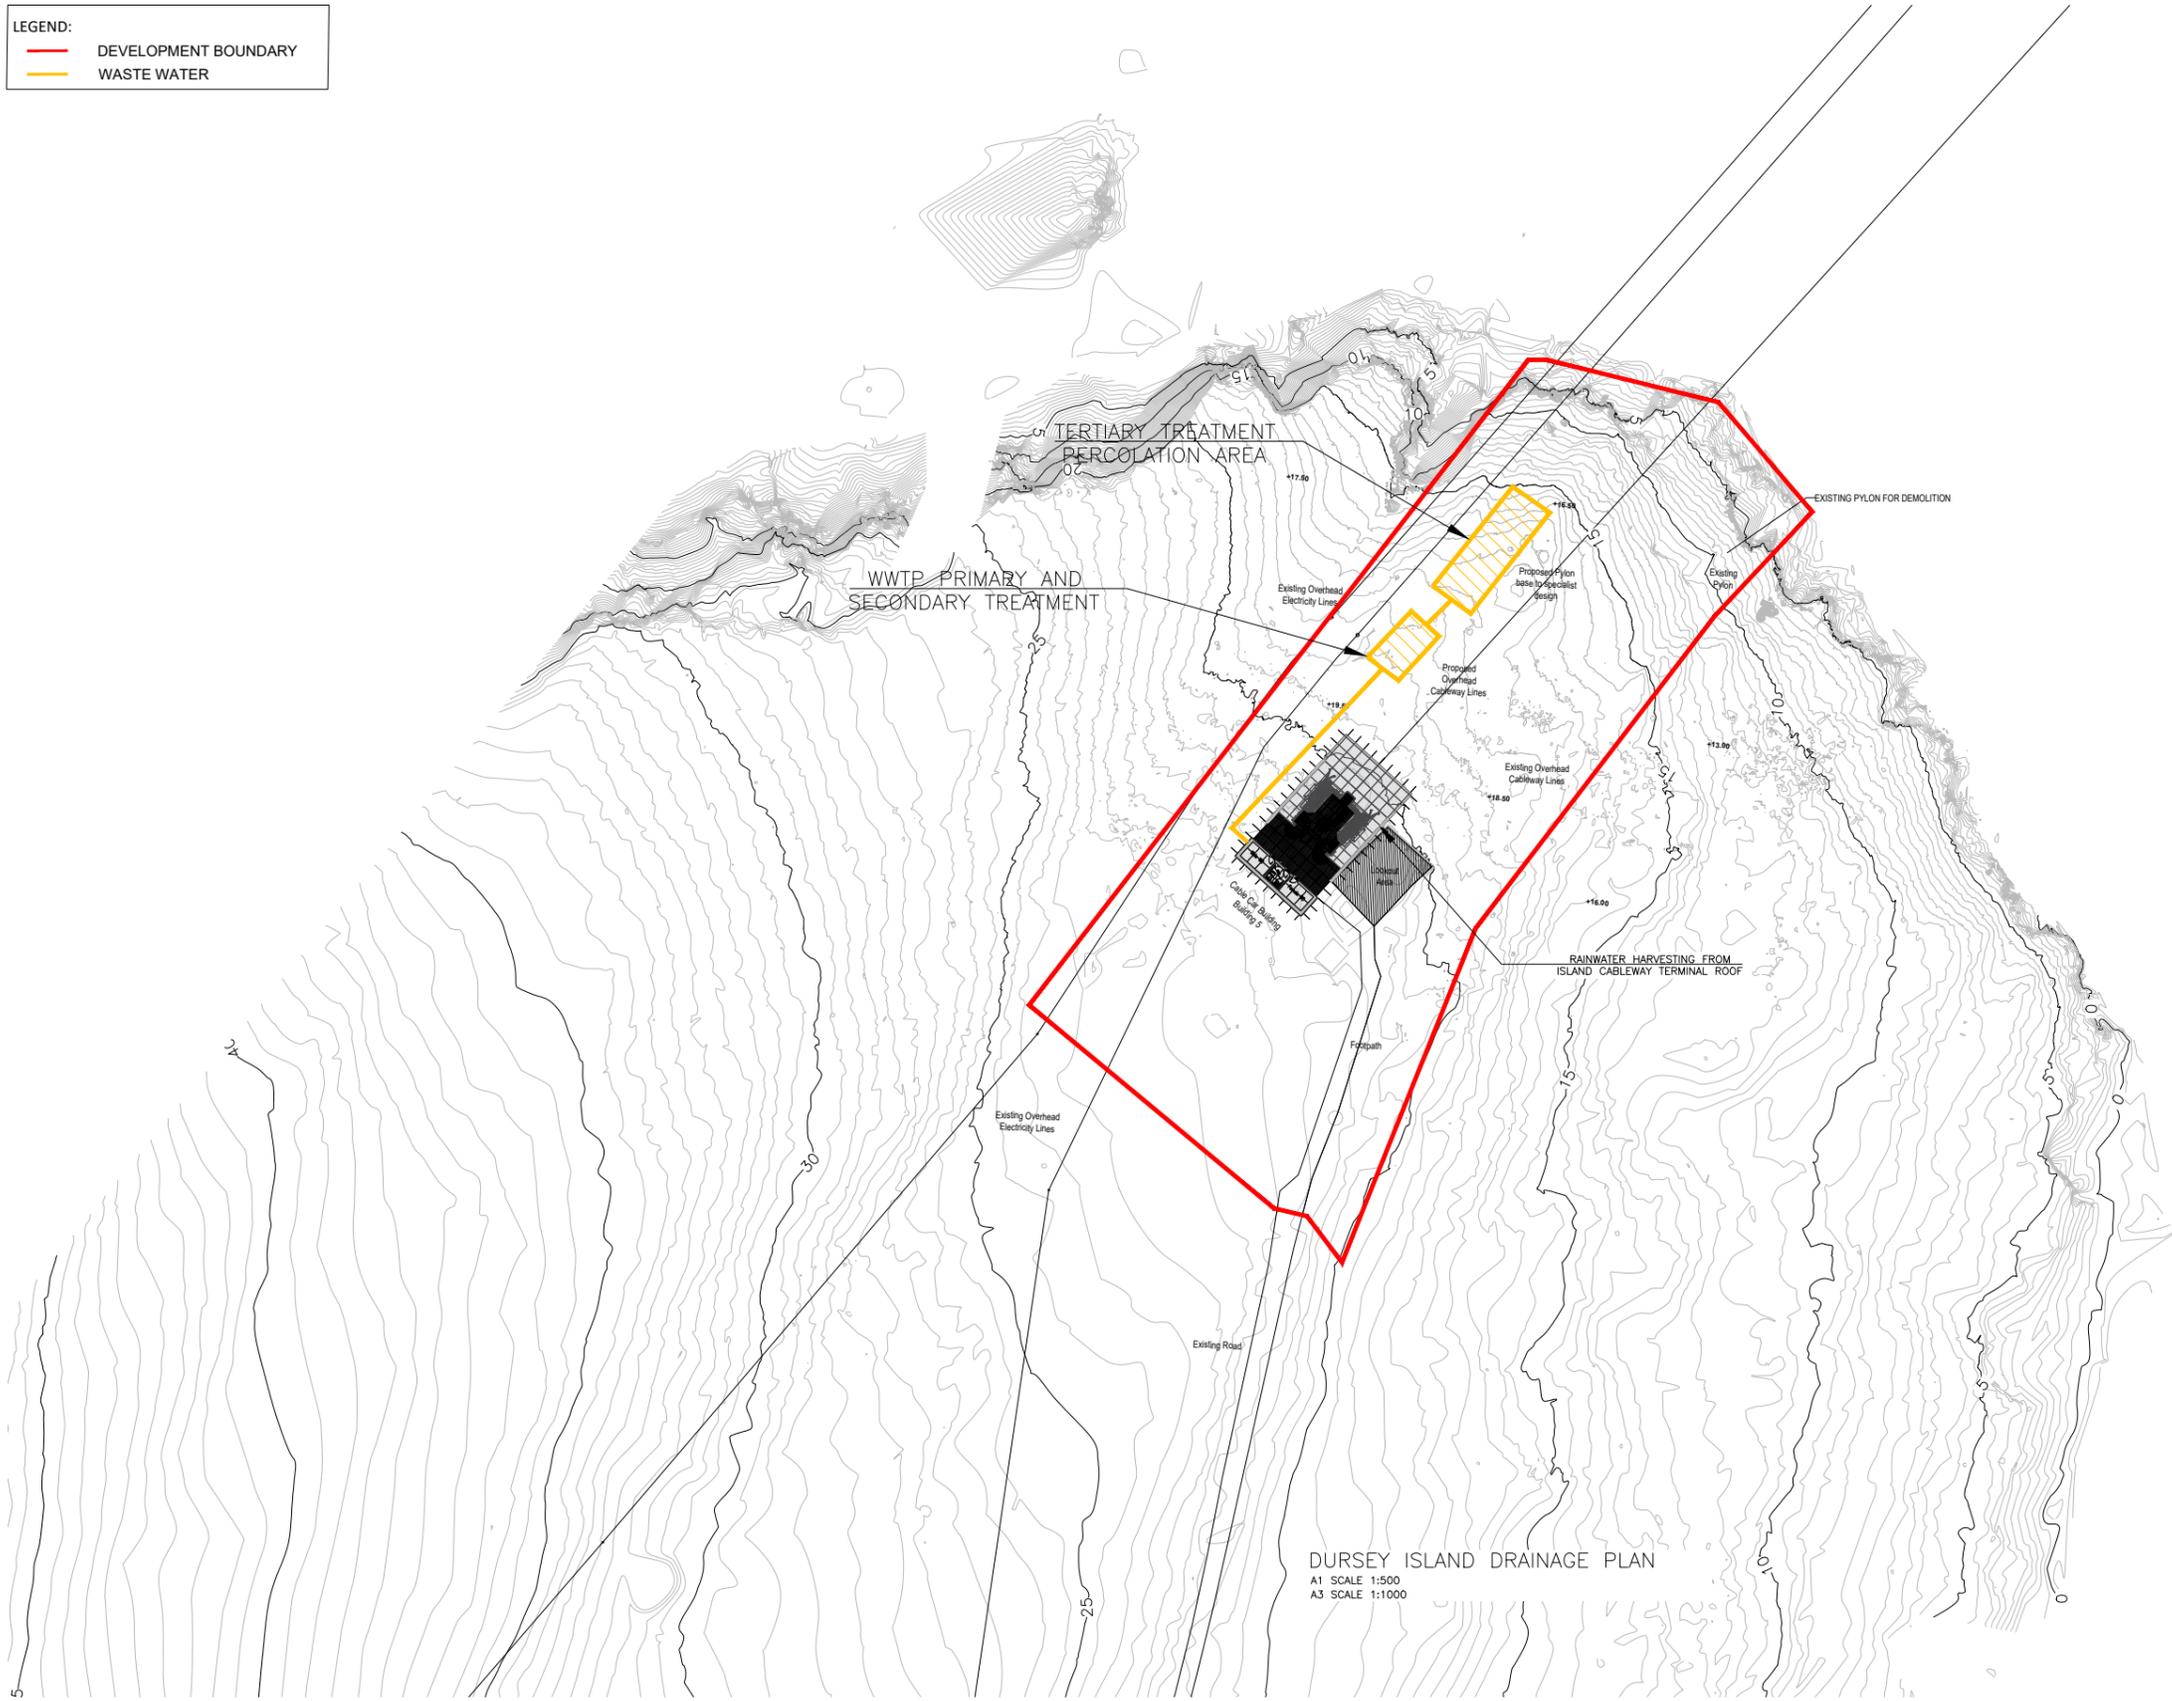

DURSEY ISLAND CABLE CAR & VISITOR CENTRE DEVELOPMENT

ENVIRONMENTAL IMPACT ASSESSMENT REPORT

STW
 Scott Tallon Walker ARCHITECTS
 Architects and Urban Designers

72 South Mall, Cork, T12 VX9A
 t +353 (0)21 4320744
 mail@stwarchitects.com
 www.stwarchitects.com

FIROD
 ROUGHAN & O'DONOVAN
 Consulting Engineers
 Civil - Structural - Transportation - Environmental

Arena House, Arena Road, Sandford, Dublin 18, Ireland
 t +353 (0) 1 294 0800
 f +353 (0) 1 294 0820
 www.rod.ie

Project Stage	E.I.A.R.						
Project Title	Dursey Island Cable Car & Visitor Centre Development						
Drawing Title	Figure 10.2 Dursey Island Drainage Plan						
Drawing Number	Project	Originator	Volume	Location	Type	Role	Number
	DCCVC	ROD	GEN	SW_AE	DR	CH	10.2
Scale (A1)	AS SHOWN	Date:	May 2019	Job No:	18,148	Rev:	-

DO NOT SCALE USE FIGURED DIMENSIONS ONLY