



BLOCK B1,B2 & B3 - M1 ELEVATION
SCALE 1:200@A1



BLOCK B1,B2 & B3 - SECTION DD
SCALE 1:200@A1




VIEW 9



VIEW 10

- MATERIALS
- 1 SELECTED BRICK
 - 2 RENDER SMOOTH
 - 3 SELECTED PRE CAST CONCRETE
 - 4 ALUMINIUM CLADDING
 - 5 PVC/ALUMINIUM WINDOWS
 - 6 STEEL

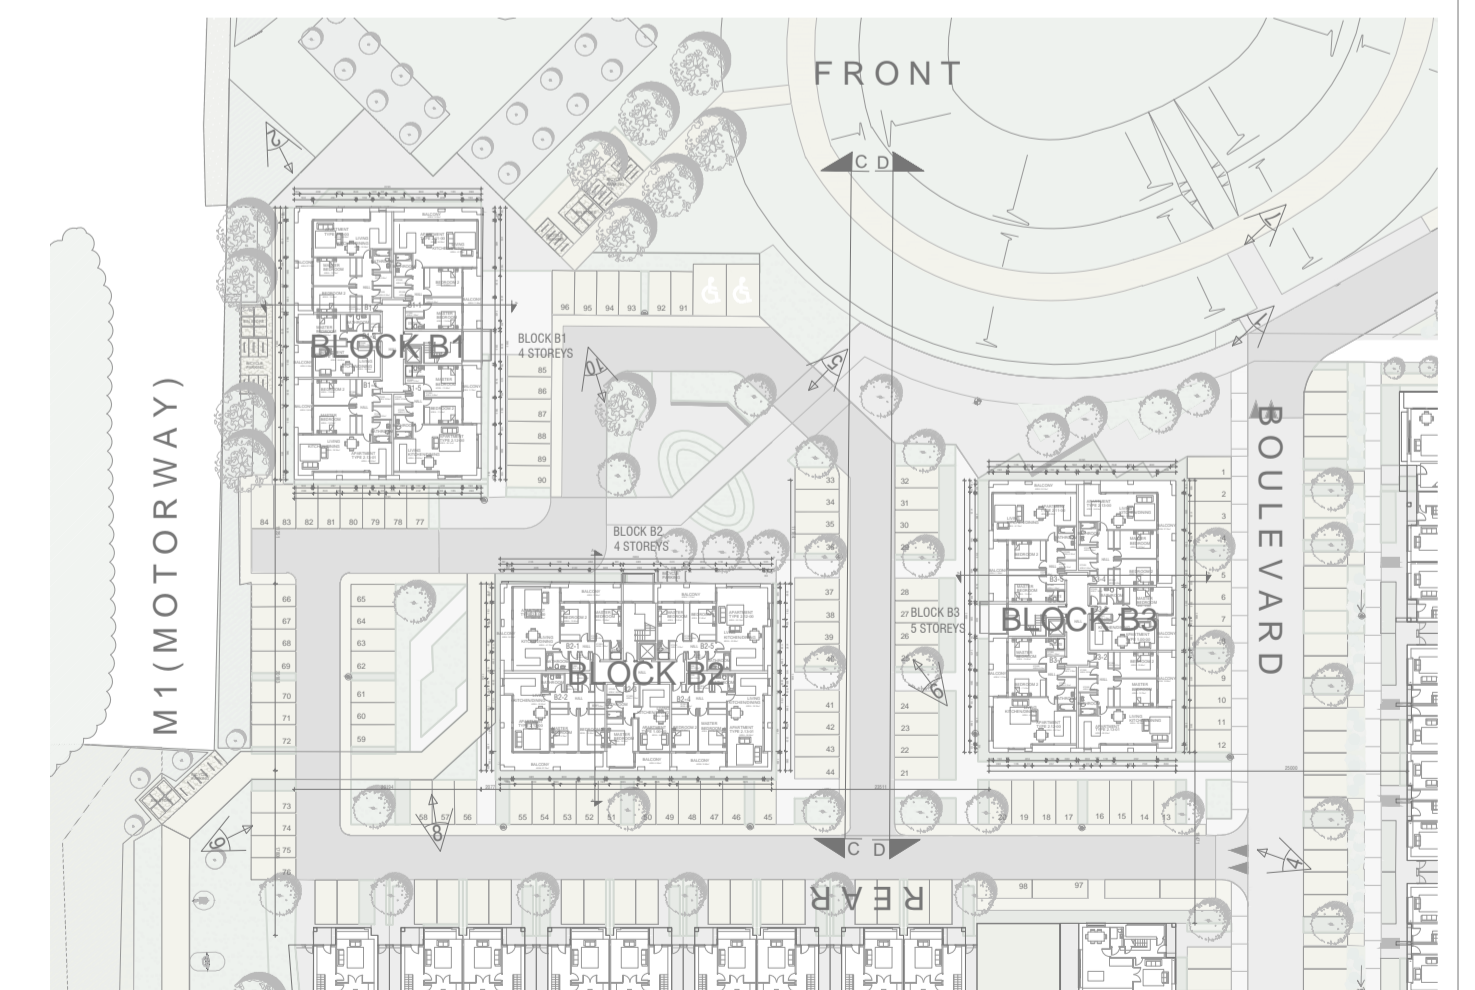

PROPOSED APARTMENT BLOCK - TYPE B SECTIONS & ELEVATIONS

NOTES

1. Copyright Reserved.
2. Work to figured dimensions only. Do not scale drawing.
3. The contractor is responsible for checking all levels and dimension on site and shall refer all discrepancies to the Architect.
4. Where appropriate, for details of R.C. structure, or mechanical and electrical details, see Engineers drawings.
5. Proprietary items shall be fixed in strict accordance with manufacturers instructions.
6. Sizes of proprietary items shall be checked with manufacturer.
7. The contractor shall be responsible for the co-ordination of structure, finishes and services.

No.	Date	Revision	Initials		No.	Date	Revision	Initials	

Project : RATHMULLAN
Client : TRAILFORD LTD

Drawing Title : PROP. APT. BLK - TYPE B SECT & ELEV
Date : Aug 2019 Scale as shown
Drawn by: GZ
Checked by: JOL

Job No. : 17/094
Drawing No. : PP - A1 - 06
Revision No. : B

Niall D. Brennan Associates, 52 Pembroke Road, Ballsbridge, Dublin 4, Ireland
TEL (353 1) 478 90 09 FAX (353 1) 478 90 10 E-MAIL info@ndba.ie WEB www.ndba.ie

