



CRECHE - FRONT ELEVATION
SCALE 1:200@A1




BLOCK C - FRONT ELEVATION
SCALE 1:200@A1



CRECHE - REAR ELEVATION
SCALE 1:200@A1



BLOCK C - REAR ELEVATION
SCALE 1:200@A1

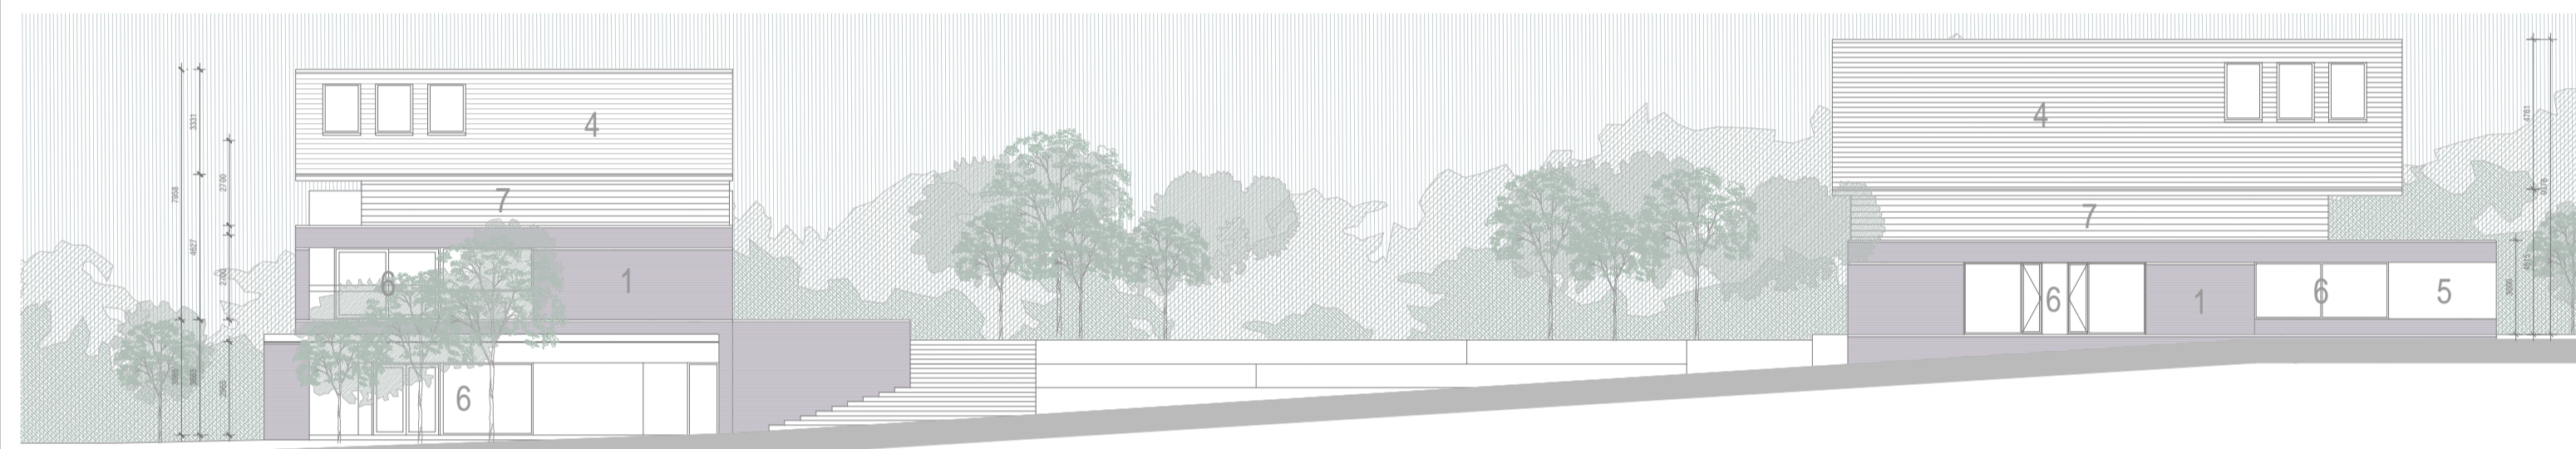

CRECHE & BLOCK C - GABLE ELEVATION
SCALE 1:200@A1




CRECHE & BLOCK C - SECTION AA
SCALE 1:200@A1



BLOCK C - SECTION BB
SCALE 1:200@A1



BLOCK C - SECTION CC
SCALE 1:200@A1

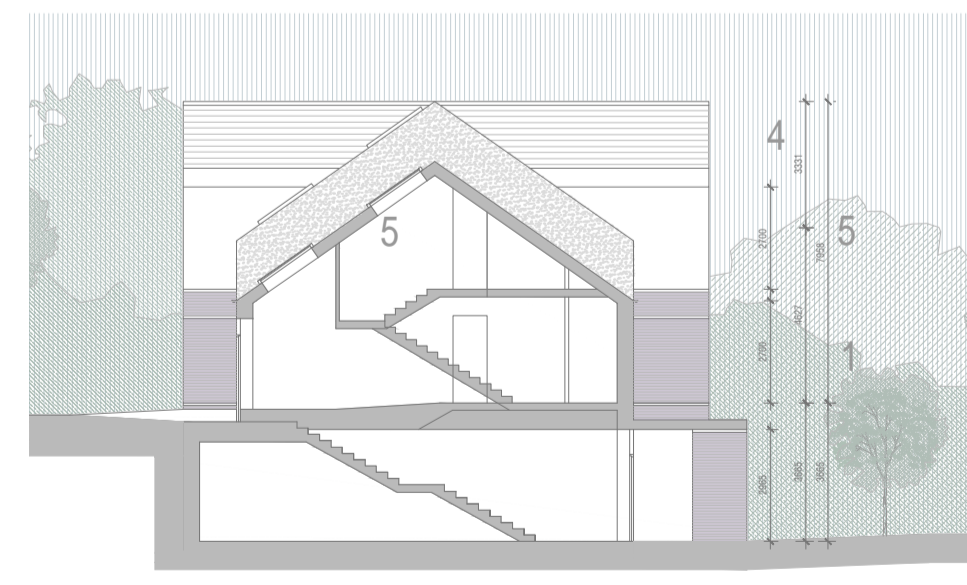

BLOCK C - SECTION DD
SCALE 1:200@A1



VIEW 3



VIEW 4



VIEW 5

MATERIALS

- 1 SELECTED BRICK
- 2 RENDER ROUGH
- 3 RENDER SMOOTH
- 4 SLATE ROOF
- 5 ALUMINIUM CLADDING
- 6 PVC/ALUMINIUM WINDOWS
- 7 TIMBER PAINTED

PROPOSED NEIGHBOURHOOD CENTRE APARTMENT BLOCK - TYPE C ELEVATIONS & SECTIONS

NOTES
1. Copyright Reserved.
2. Work to figured dimensions only. Do not scale drawing.
3. The contractor is responsible for checking all levels and dimension on site and shall refer all discrepancies to the Architect.
4. Where appropriate, for details of R.C. structure, or mechanical and electrical details, see Engineers drawings.
5. Proprietary items shall be fixed in strict accordance with manufacturers instructions.
6. Sizes of proprietary items shall be checked with manufacturer.
7. The contractor shall be responsible for the co-ordination of structure, finishes and services.

ISSUE STATUS
PROGRESS
INFORMATION ONLY
PLANNING APPLICATION
TENDER
FIRE CERT
CONSTRUCTION
CIAC
COMPLIANCE

No.	Date	Revision	Initials

No.	Date	Revision	Initials

No.	Date	Revision	Initials

No.	Date	Revision	Initials

Project : RATHMULLAN	JOB NO. 17/094
Client : TRAILFORD LTD	
Drawing Title : PROP. APT. BLK - TYPE C ELEV. & SECT.	DRAWING NO. PP - A2 - 03
Date : Aug 2019 Scale as shown	Drawn by: GZ
	Checked by: JOL
File : .	REVISION NO. B

Niall D. Brennan Associates, 52 Pembroke Road, Ballsbridge, Dublin 4, Ireland
TEL (353 1) 478 90 09 FAX (353 1) 478 90 10 E-MAIL info@ndba.ie WEB www.ndba.ie

