


FRONT ELEVATION  
SCALE 1:200@A1


SIDE ELEVATION  
SCALE 1:200@A1

REAR ELEVATION  
SCALE 1:200@A1

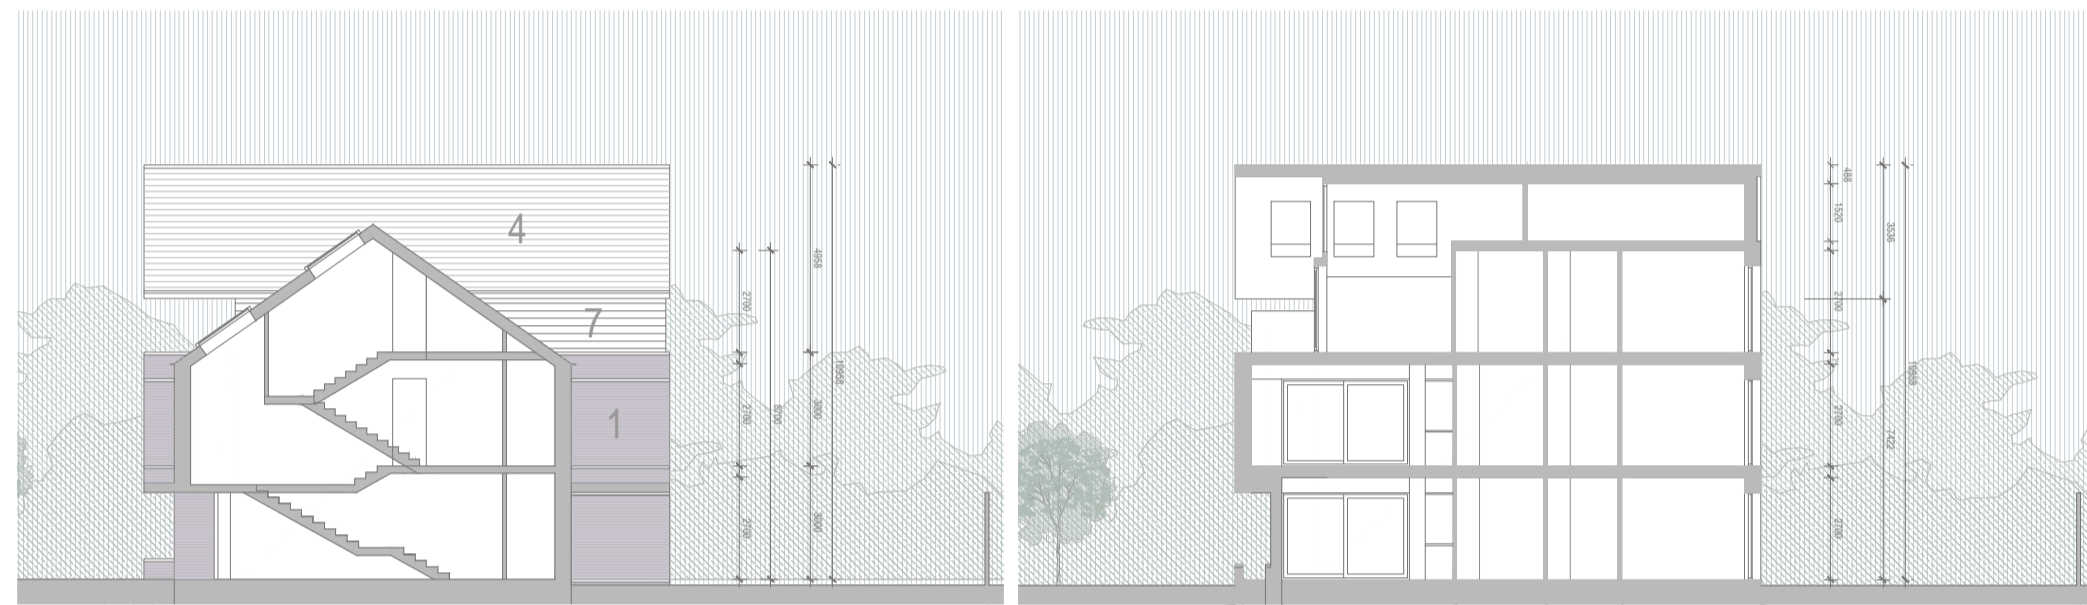

SECTION A-A  
SCALE 1:200@A1

SECTION B-B  
SCALE 1:200@A1

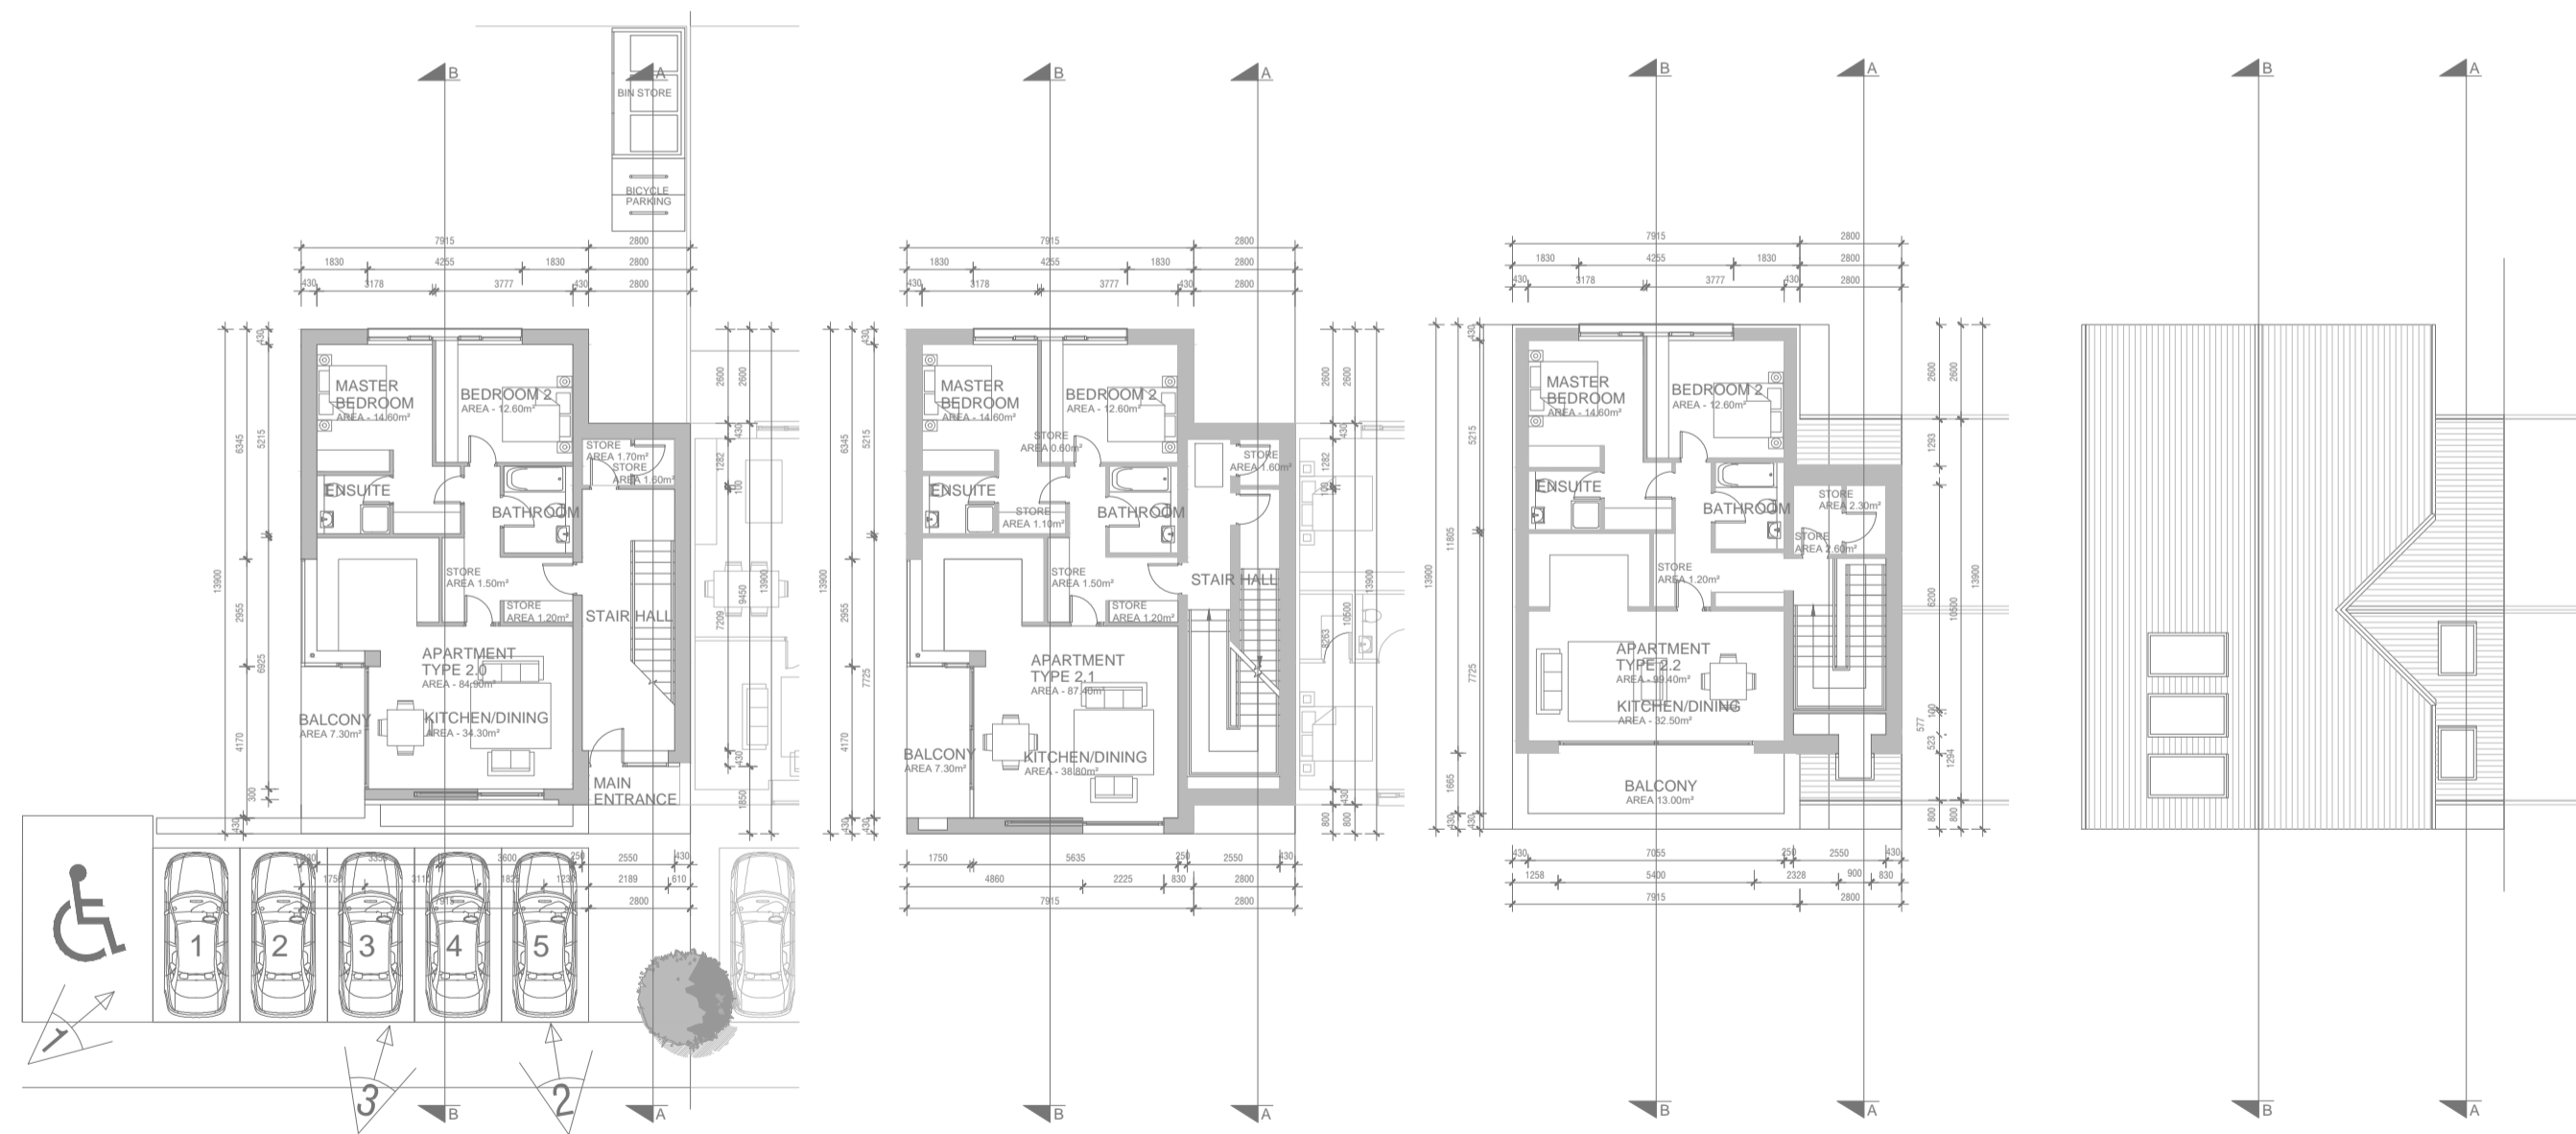

GROUND FLOOR PLAN  
SCALE 1:200@A1

FIRST FLOOR PLAN  
SCALE 1:200@A1

SECOND FLOOR PLAN  
SCALE 1:200@A1

ROOF FLOOR PLAN  
SCALE 1:200@A1

BLOCK G - 20 x 3 UNITS  
 APARTMENT TYPE 2.0  
 APARTMENT TYPE 2.1  
 APARTMENT TYPE 2.2

20 UNITS @ 84.90 m<sup>2</sup>  
 20 UNITS @ 87.40 m<sup>2</sup>  
 20 UNITS @ 99.40 m<sup>2</sup>



VIEW 1 - BUFF MULTI BRICK




VIEW 2 - PURPLE MULTI BRICK



VIEW 3 - RED MULTI BRICK

- MATERIALS
- 1 SELECTED BRICK
  - 2 RENDER ROUGH
  - 3 RENDER SMOOTH
  - 4 SLATE ROOF
  - 5 TIMBER FENCE
  - 6 PVC/ALUMINIUM WINDOWS
  - 7 TIMBER PAINTED

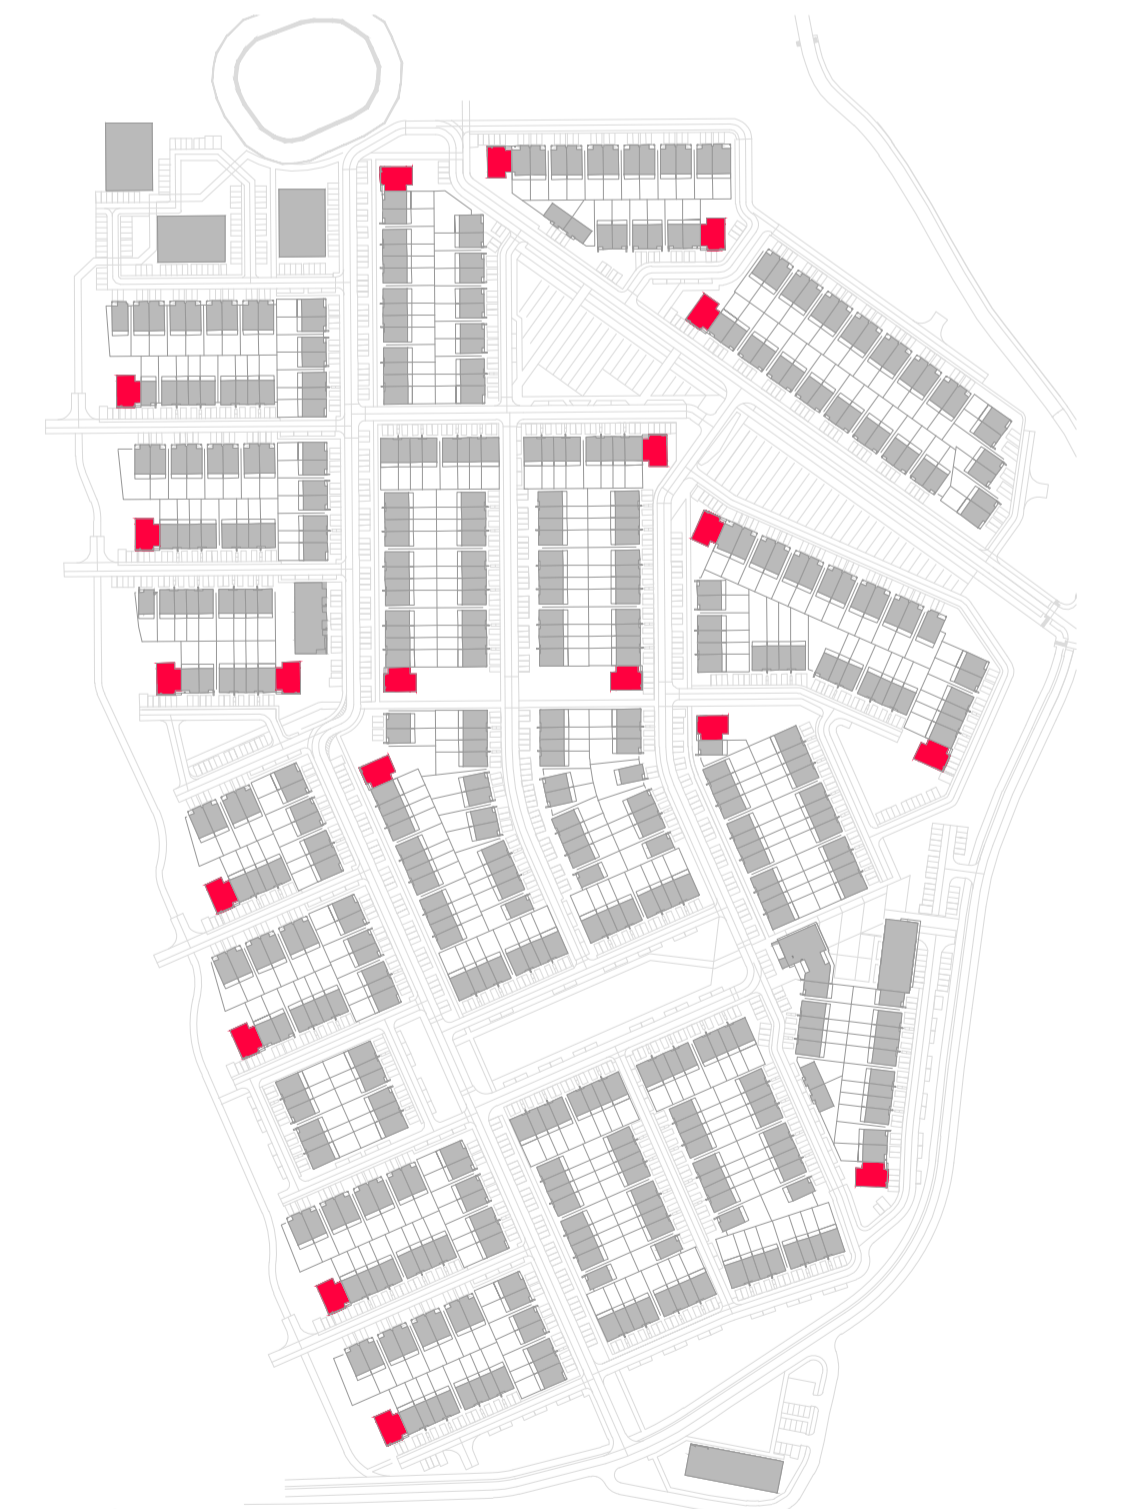

LEGEND  
N.T.S.

- NOTES
- Copyright Reserved.
  - Work to figured dimensions only. Do not scale drawing.
  - The contractor is responsible for checking all levels and dimension on site and shall refer all discrepancies to the Architect.
  - Where appropriate, for details of R.C. structure, or mechanical and electrical details, see Engineers drawings.
  - Proprietary items shall be fixed in strict accordance with manufacturers instructions.
  - Sizes of proprietary items shall be checked with manufacturer.
  - The contractor shall be responsible for the co-ordination of structure, finishes and services.

ISSUE/STATUS	No.	Date	Revision	Initials	No.	Date	Revision	Initials	No.	Date	Revision	Initials
PROGRESS												
INFORMATION ONLY												
PLANNING APPLICATION												
TENDER												
FIRE CERT												
CONSTRUCTION												
CIAC												
COMPLIANCE												

Project : RATHMULLAN	JOB NO.	17/094
Client : TRAILFORD LTD	DRAWING NO.	PP - A5 - 01
Drawing Title : PROPOSED APARTMENT BLOCK - TYPE G	REVISION NO.	B
Date : Aug 2019 Scale as shown	Drawn by: GZ	Checked by: JOL
File :		
Niall D. Brennan Associates, 52 Pembroke Road, Ballsbridge, Dublin 4, Ireland		
TEL (353 1) 478 90 09 FAX (353 1) 478 90 10 E-MAIL info@ndba.ie WEB www.ndba.ie		

