




FRONT ELEVATION
SCALE 1:200@A3




REAR ELEVATION
SCALE 1:200@A3




SECTION A-A
SCALE 1:200@A3

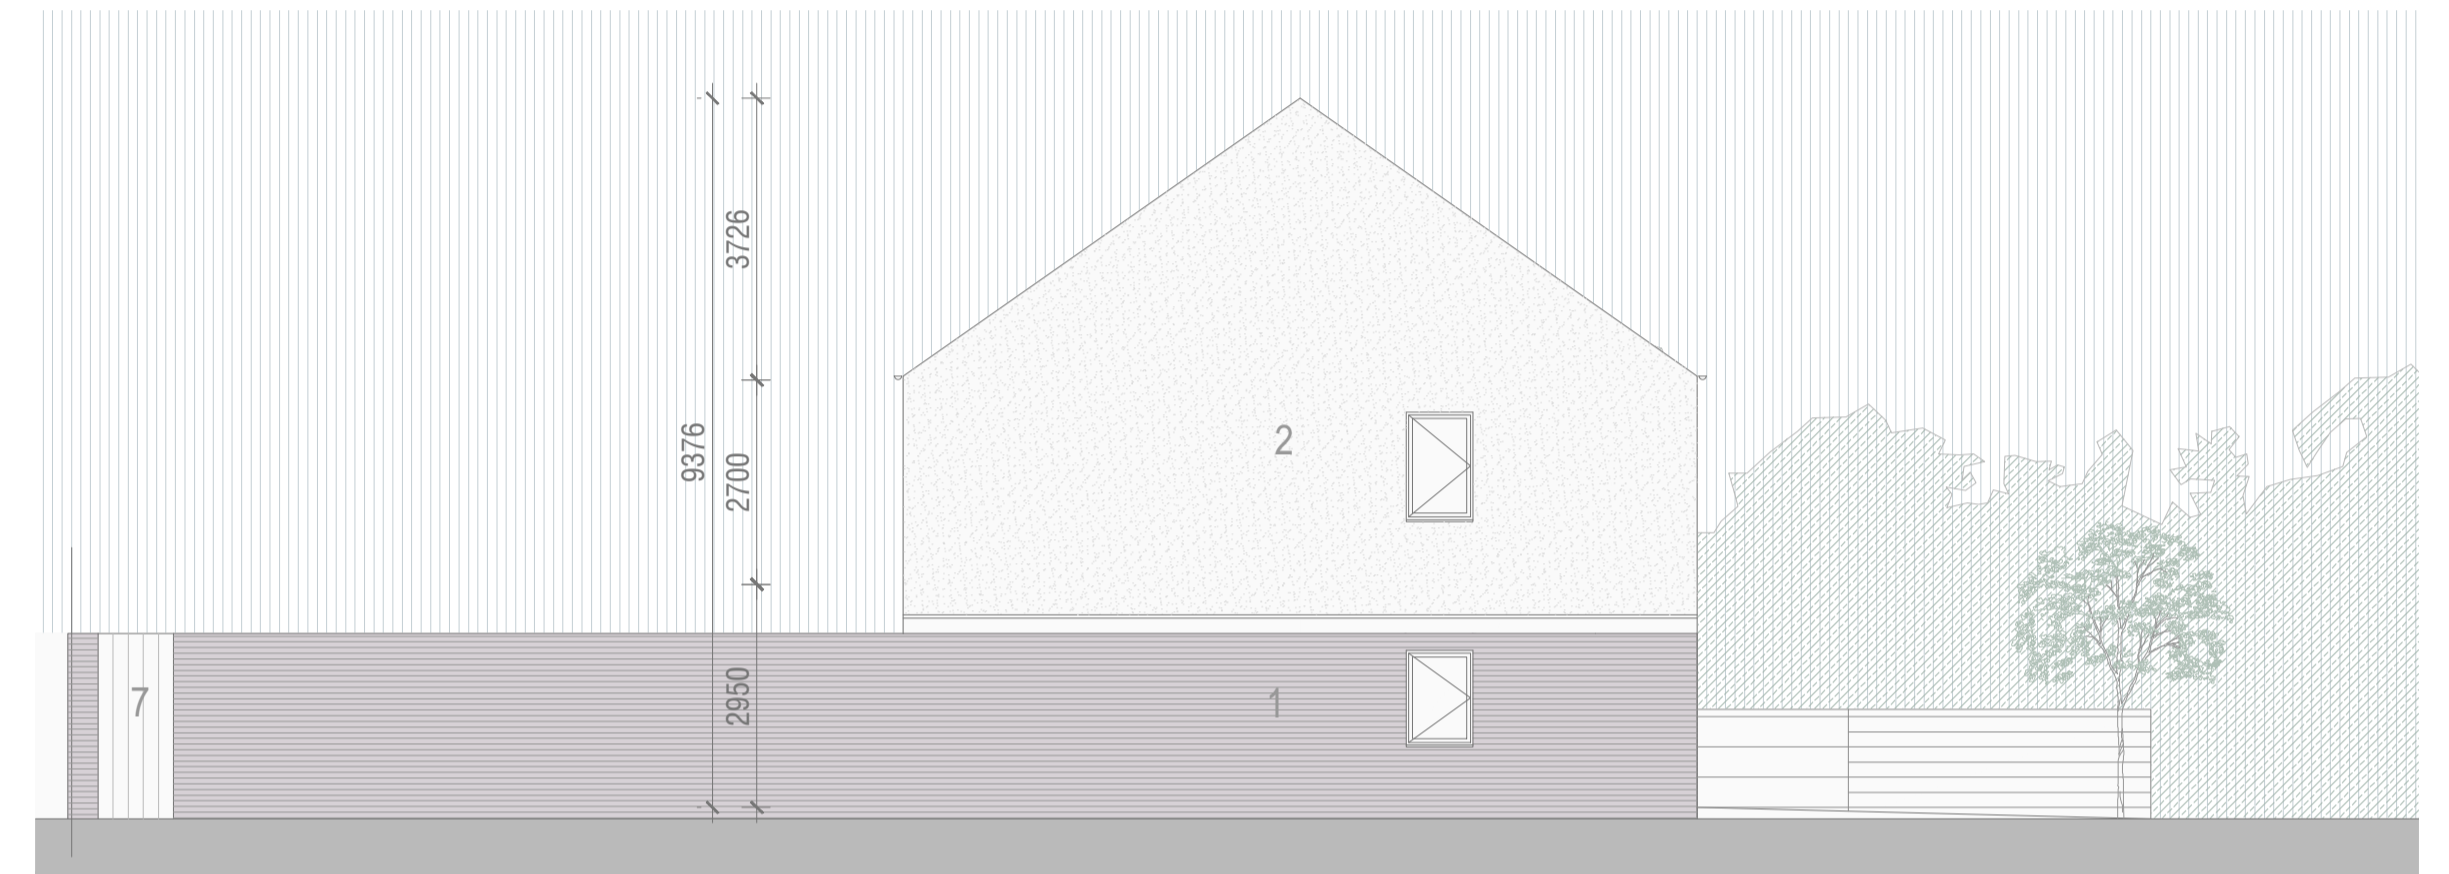


SIDE ELEVATION
SCALE 1:200@A3

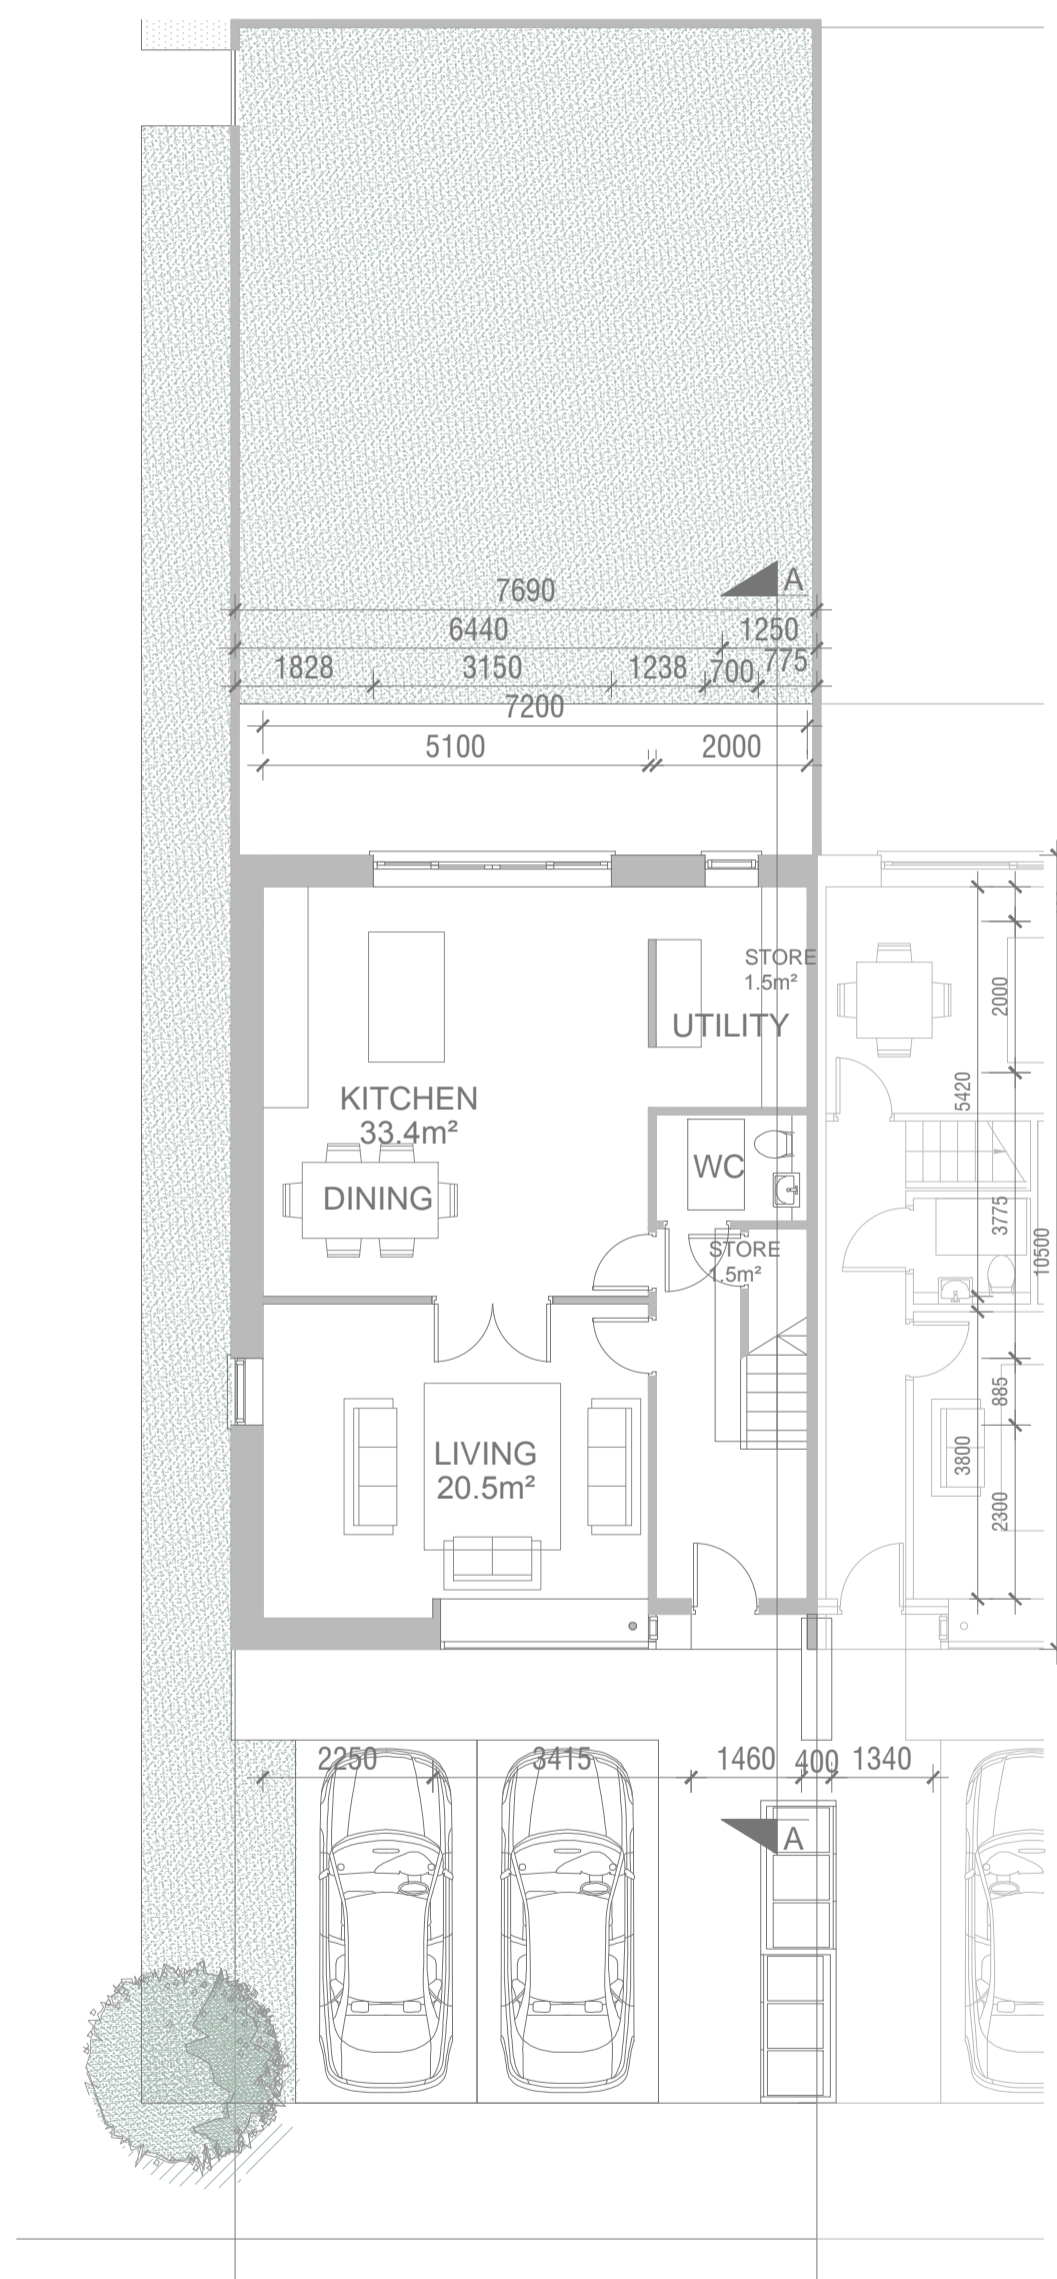

GROUND FLOOR PLAN
SCALE 1:200@A3

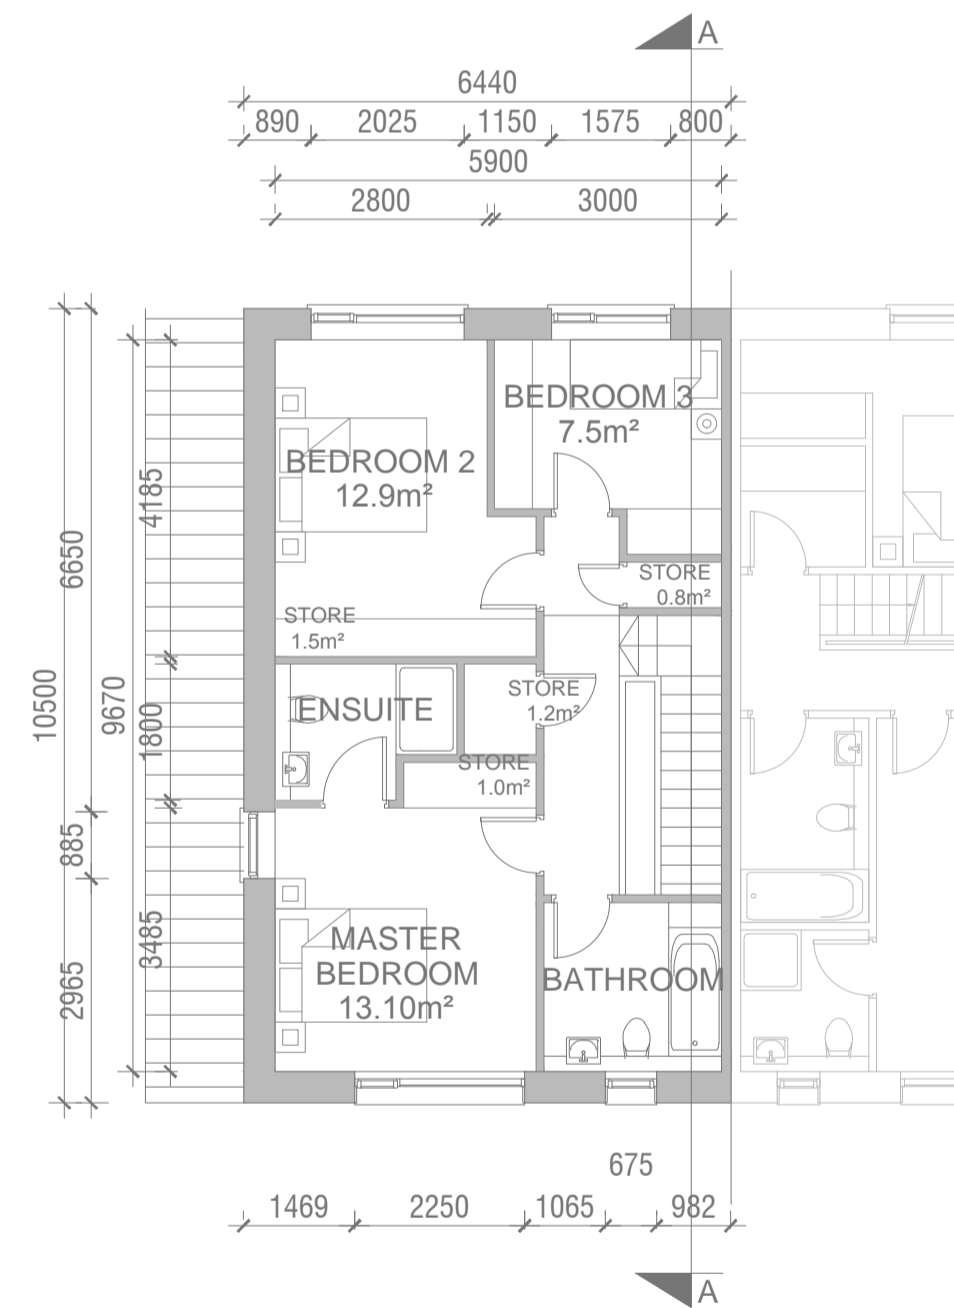

FIRST FLOOR PLAN
SCALE 1:200@A3

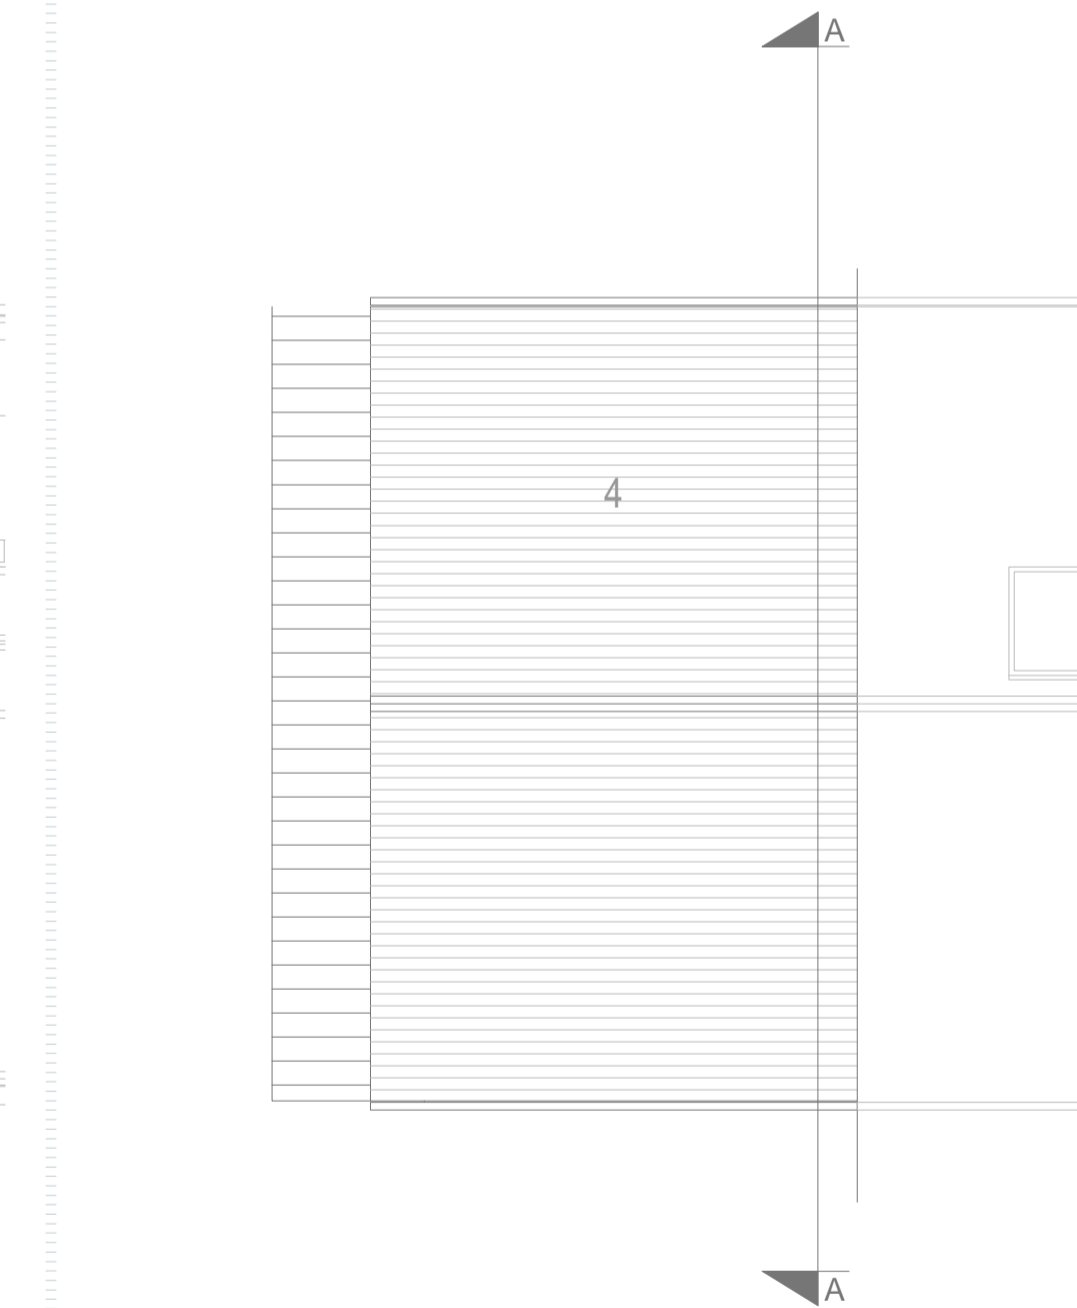

ROOF PLAN
SCALE 1:200@A3



VIEW 1

MATERIALS

- 1 SELECTED BRICK
- 2 RENDER ROUGH
- 3 RENDER SMOOTH
- 4 SLATE ROOF
- 5 TIMBER FENCE
- 6 PVC/ALUMINIUM WINDOWS
- 7 TIMBER PAINTED



LEGEND
N.T.S.

- NOTES
1. Copyright Reserved.
 2. Work to signed dimensions only. Do not scale drawing.
 3. The contractor is responsible for checking all levels and dimension on site and shall refer all discrepancies to the Architect.
 4. Where appropriate, for details of R.C. structure, or mechanical and electrical details, see Engineers drawings.
 5. Proprietary items shall be fixed in strict accordance with manufacturers instructions.
 6. Sizes of proprietary items shall be checked with manufacturer.
 7. The contractor shall be responsible for the co-ordination of structure, finishes and services.

ISSUE/STATUS	No.	Date	Revision	Initials	No.	Date	Revision	Initials
PROGRESS								
INFORMATION ONLY								
PLANNING APPLICATION								
TENDER								
FIRE CERT								
CONSTRUCTION								
DAC								
COMPLIANCE								

Project : RATHMULLAN	JOB NO.	17/094
Client : TRAILFORD LTD	DRAWING NO.	PP-H11-01
Drawing Title : 3 BED END OF TERRACE HOUSE - TYPE 3.10	REVISION NO.	B
Date : Aug 2019	Scale as shown	Checked by: JOL
Drawn by: GZ	Checked by: JOL	
File:		
Niall D. Brennan Associates, 52 Pembroke Road, Ballsbridge, Dublin 4, Ireland		
TEL (353 1) 478 90 09 FAX (353 1) 478 90 10 E-MAIL info@ndba.ie WEB www.ndba.ie		

