




FRONT ELEVATION
SCALE 1:200@A3

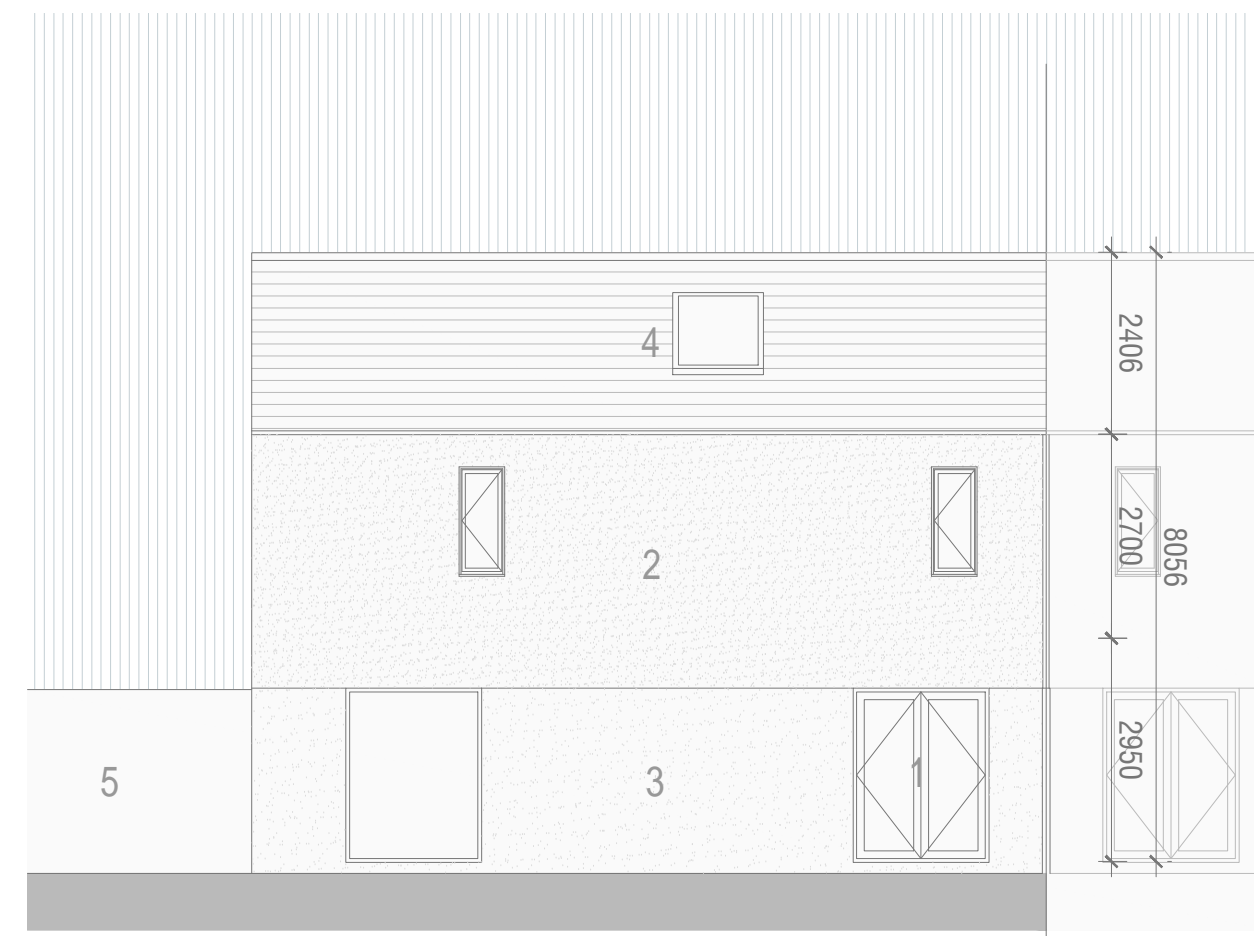

REAR ELEVATION
SCALE 1:200@A3

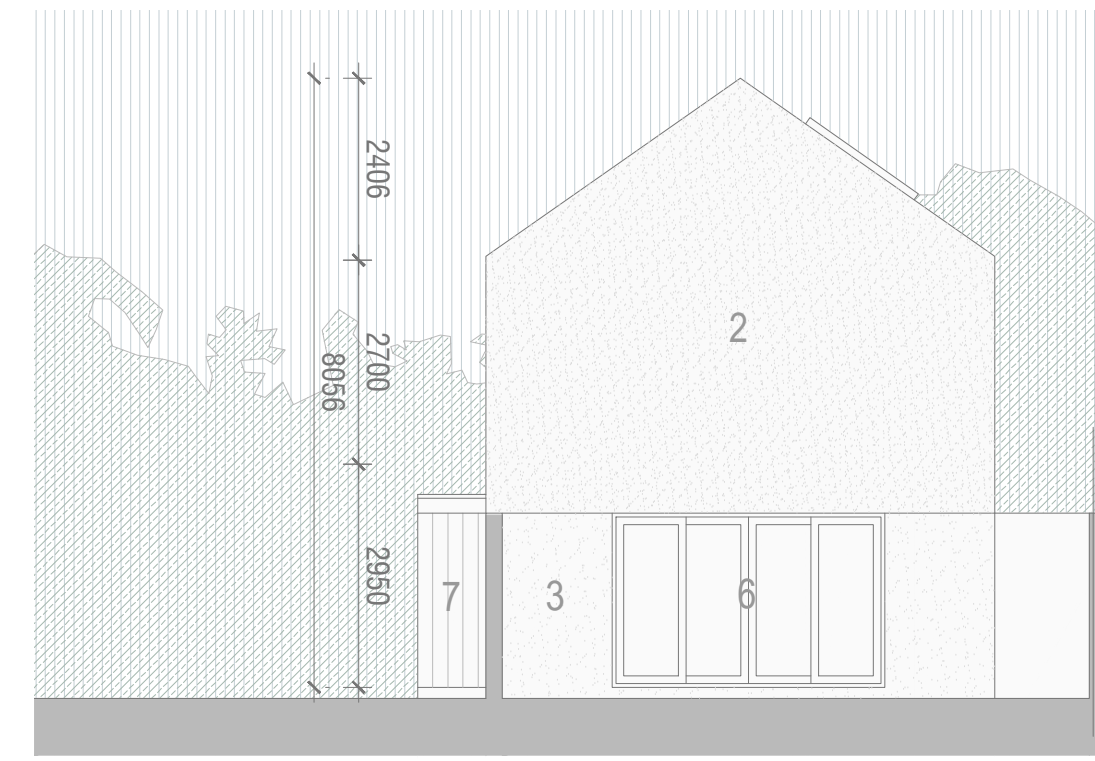

SIDE ELEVATION
SCALE 1:200@A3

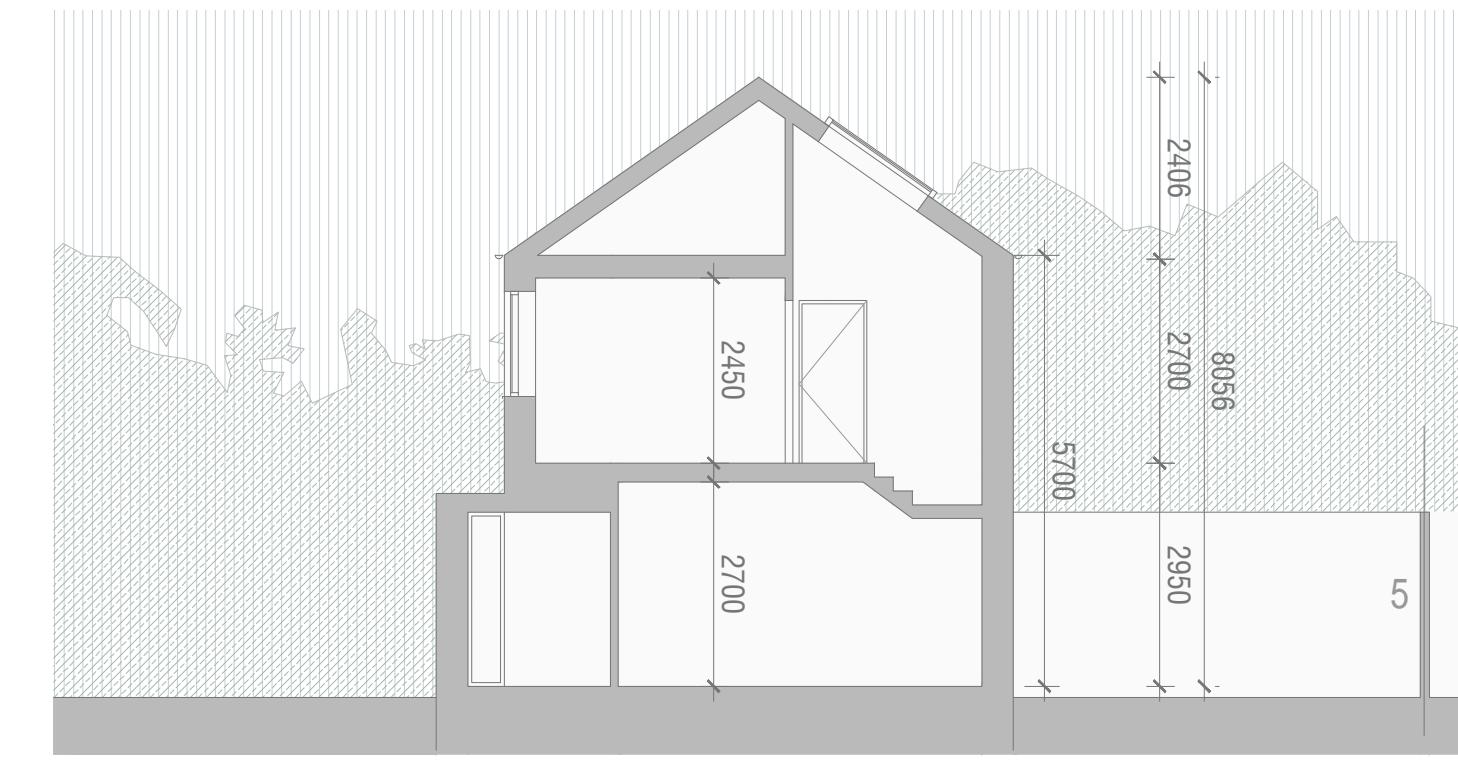


SECTION A-A
SCALE 1:200@A3




VIEW 1

MATERIALS


- 1 SELECTED BRICK
- 2 RENDER ROUGH
- 3 RENDER SMOOTH
- 4 SLATE ROOF
- 5 TIMBER FENCE
- 6 PVC/ALUMINIUM WINDOWS
- 7 TIMBER PAINTED

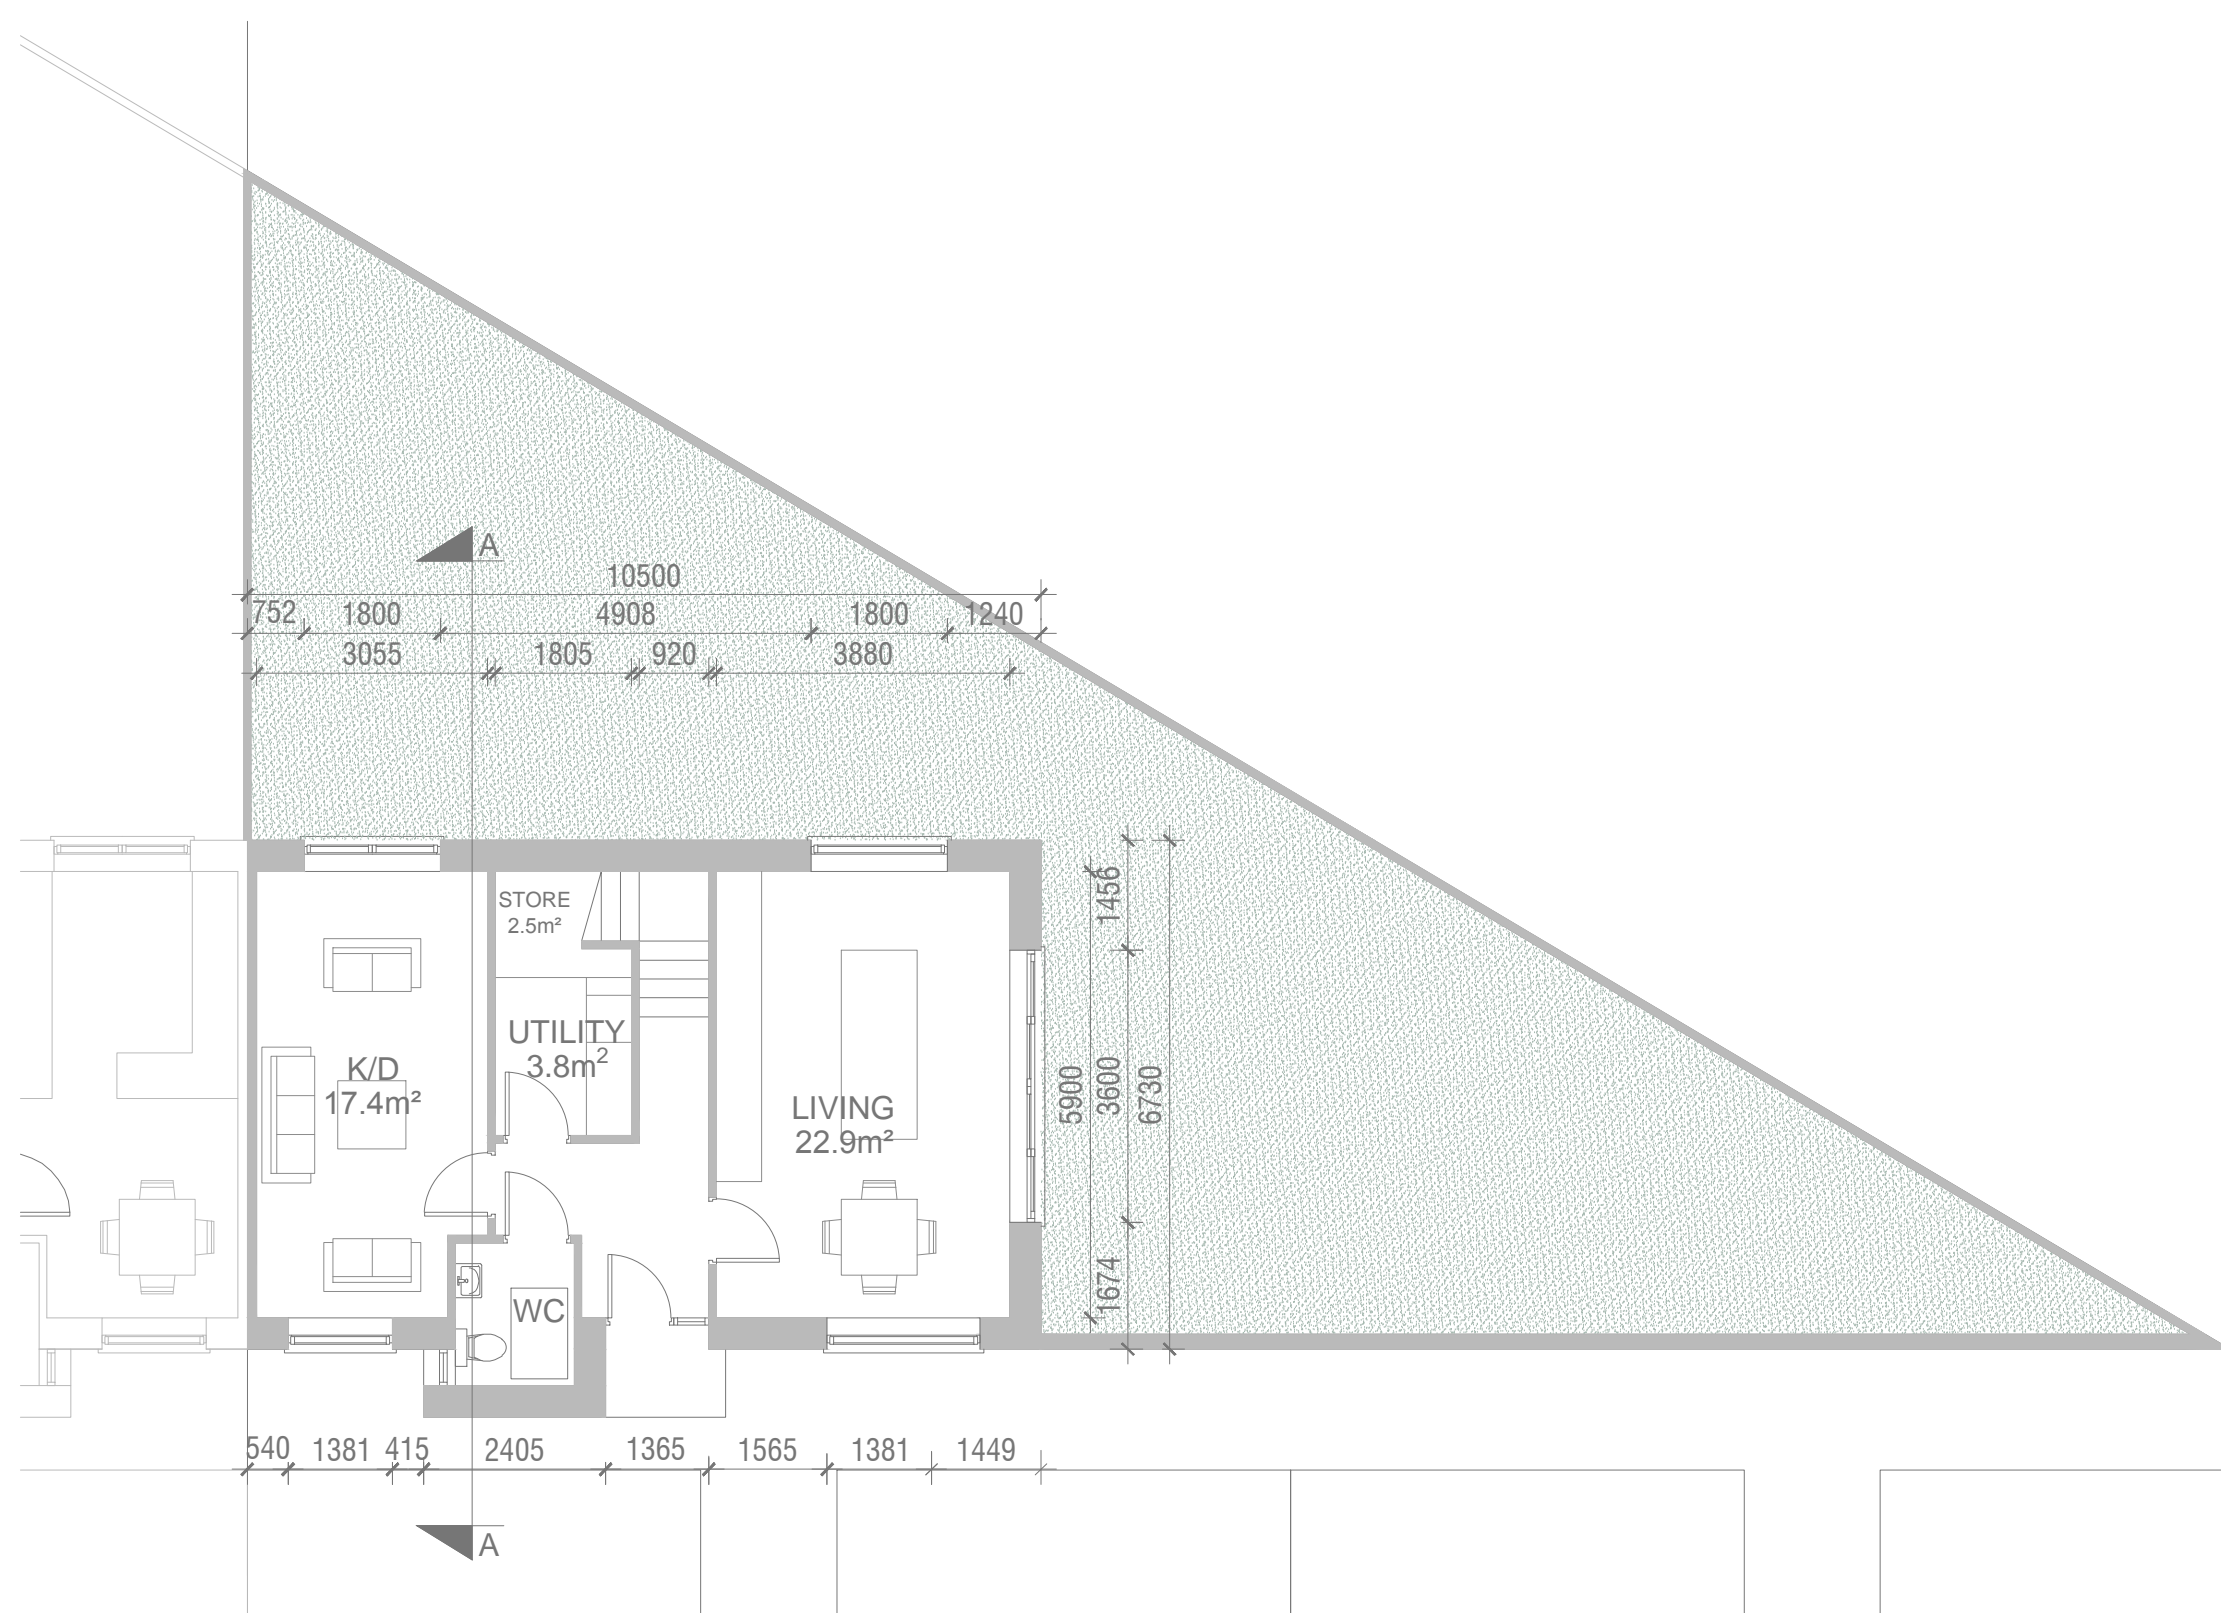


GROUND FLOOR PLAN
SCALE 1:200@A3

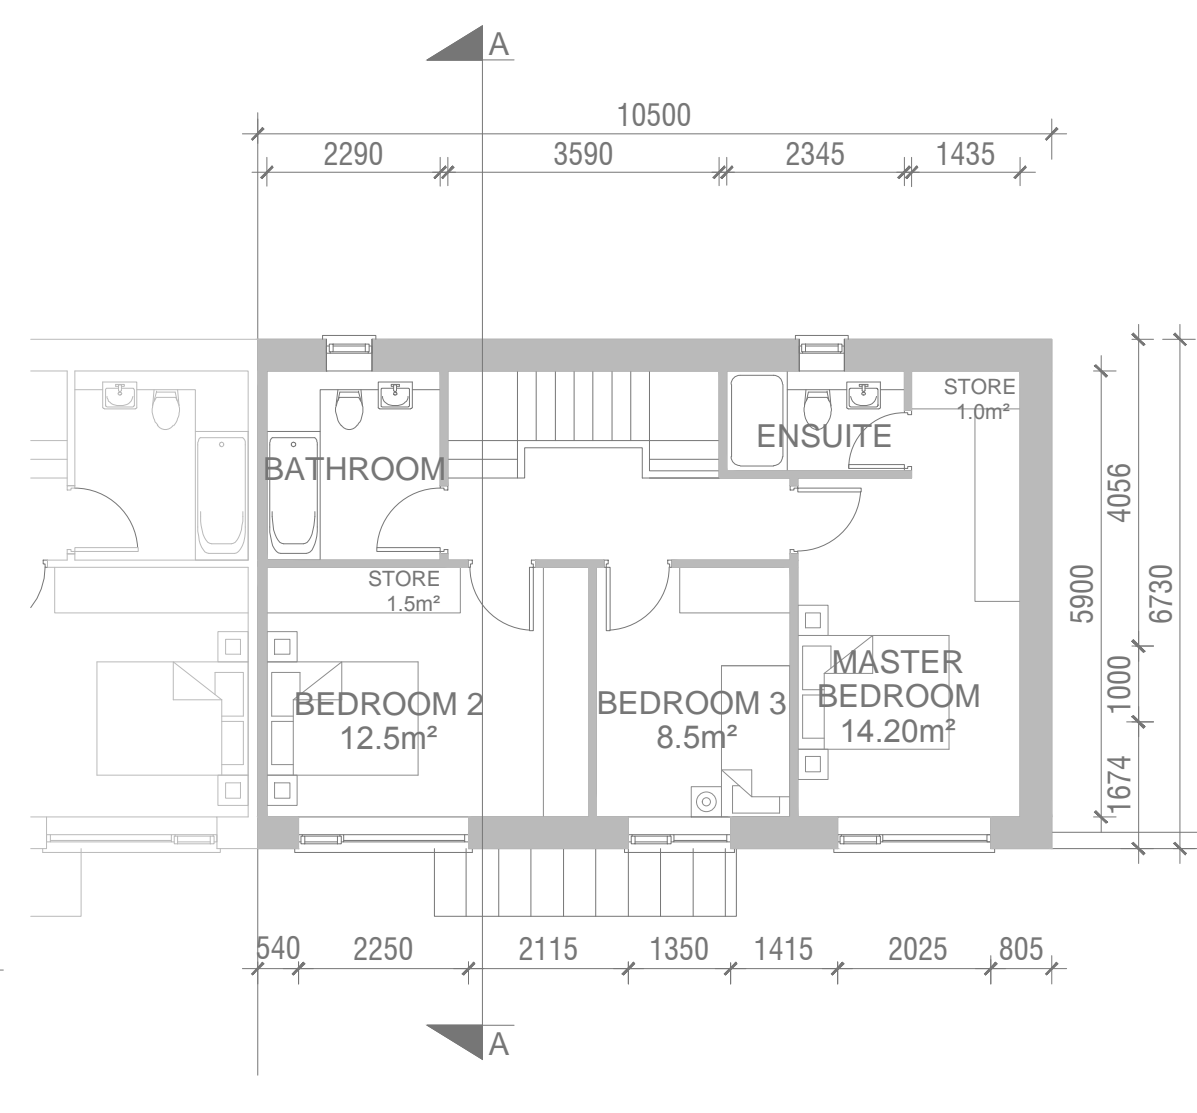

FIRST FLOOR PLAN
SCALE 1:200@A3

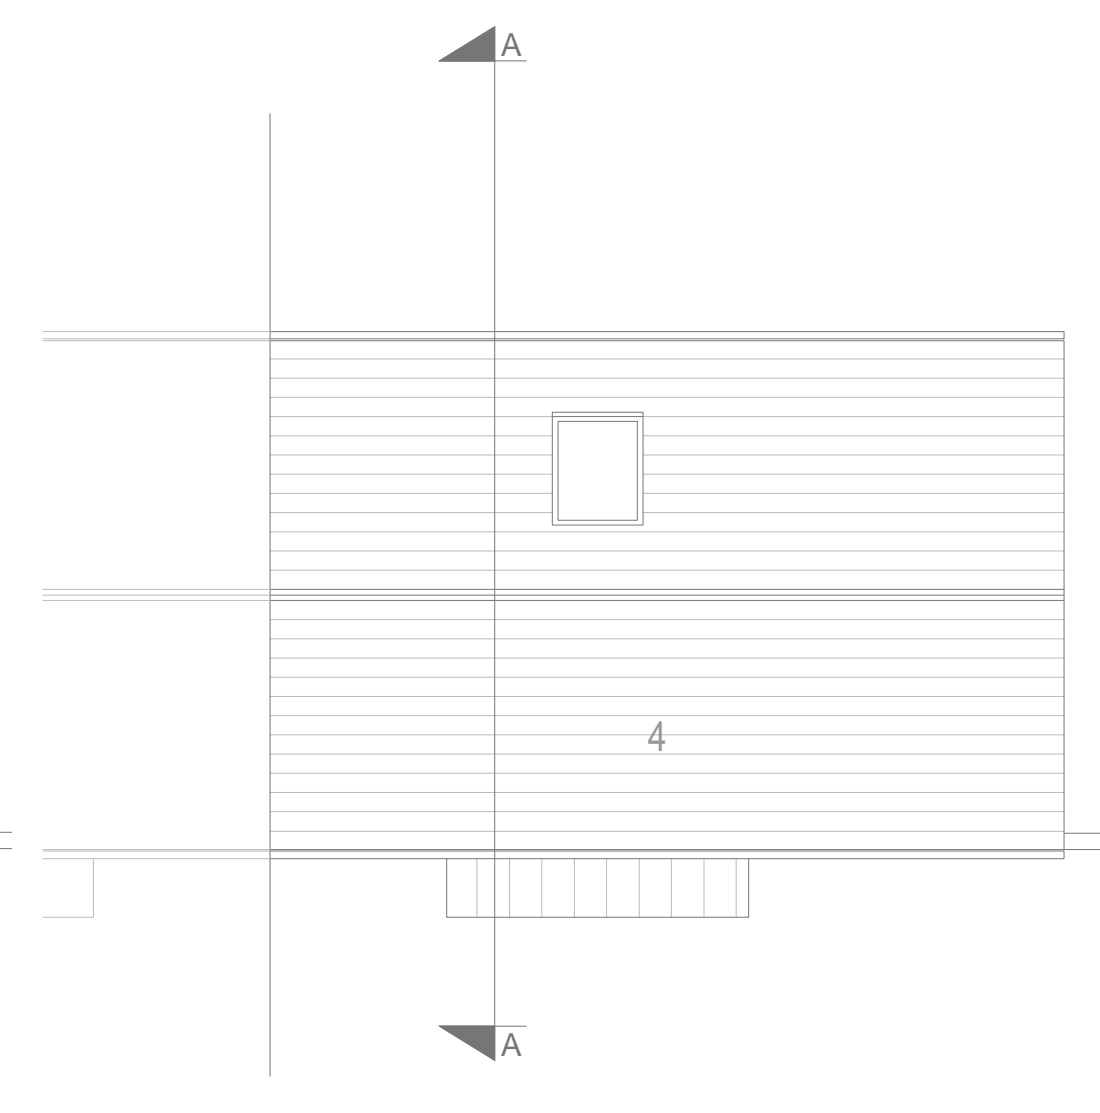

ROOF PLAN
SCALE 1:200@A3

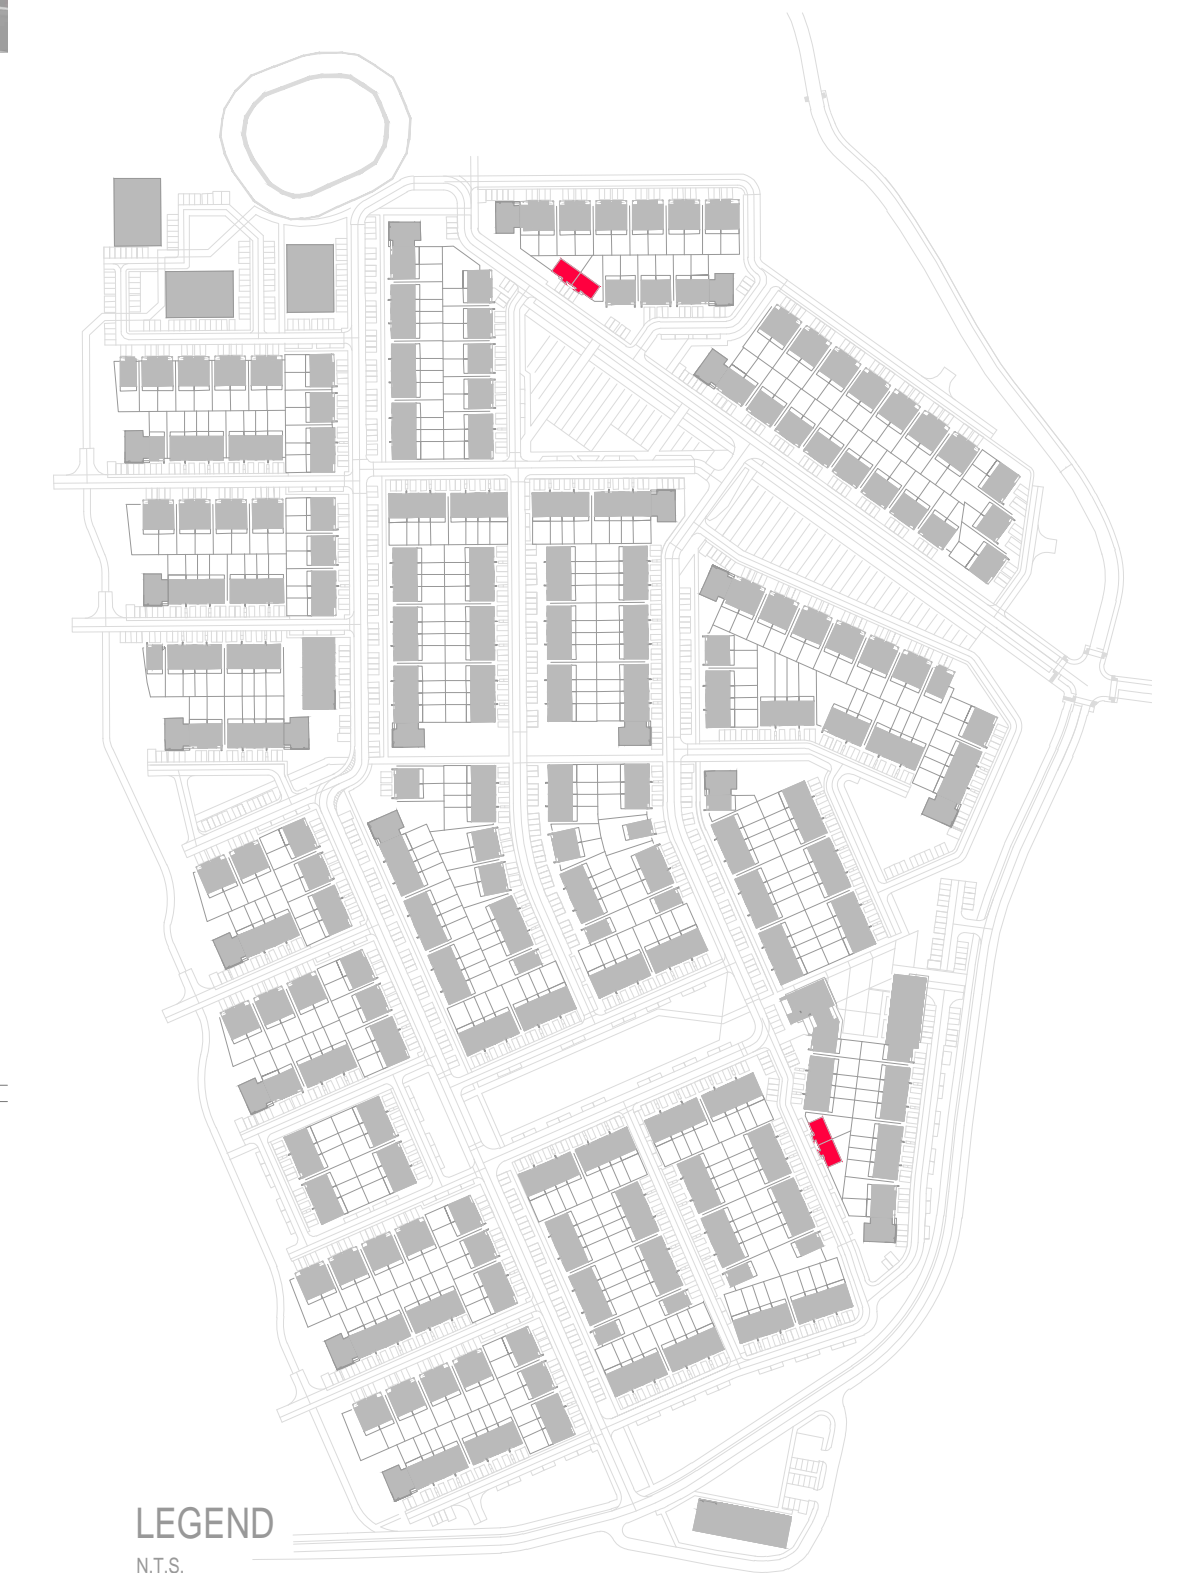

3 BED SEMI-DETACHED HOUSE - TYPE 3.11 4 UNITS @ 116.80 m2

- NOTES
- Copyright Reserved.
 - Work to figured dimensions only. Do not scale drawing.
 - The contractor is responsible for checking all levels and dimension on site and shall refer all discrepancies to the Architect.
 - Where appropriate, for details of R.C. structure, or mechanical and electrical details, see Engineers drawings.
 - Proprietary items shall be fixed in strict accordance with manufacturers instructions.
 - Sizes of proprietary items shall be checked with manufacturer.
 - The contractor shall be responsible for the co-ordination of structure, finishes and services.

ISSUE/STATUS	No.	Date	Revision	Initials	No.	Date	Revision	Initials
PROGRESS								
INFORMATION ONLY								
PLANNING APPLICATION								
TENDER								
FIRE CERT								
CONSTRUCTION								
DAC COMPLIANCE								

Project : RATHMULLAN	Client : TRAILFORD LTD	Job No. : 17/094
Drawing Title : 3 BED SEMI-DETACHED HOUSE - TYPE 3.11	Date : Aug 2019	Scale as shown
Drawn by : GZ	Checked by : JOL	Revision No. : B
Niall D. Brennan Associates, 52 Pembroke Road, Ballsbridge, Dublin 4, Ireland		
TEL (353 1) 478 90 09 FAX (353 1) 478 90 10 E-MAIL info@ndba.ie WEB www.ndba.ie		

