


FRONT ELEVATION
SCALE 1:200@A3




REAR ELEVATION
SCALE 1:200@A3

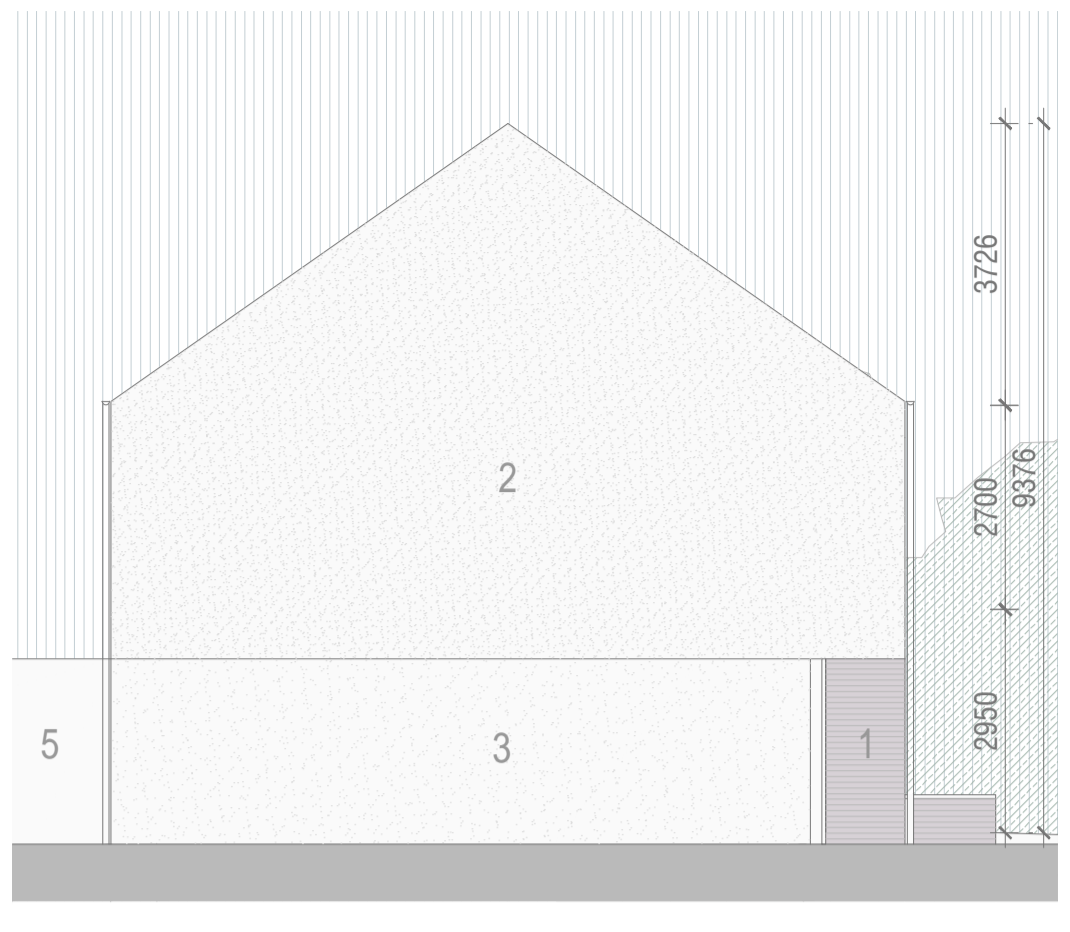


SIDE ELEVATION
SCALE 1:200@A3




SECTION A-A
SCALE 1:200@A3

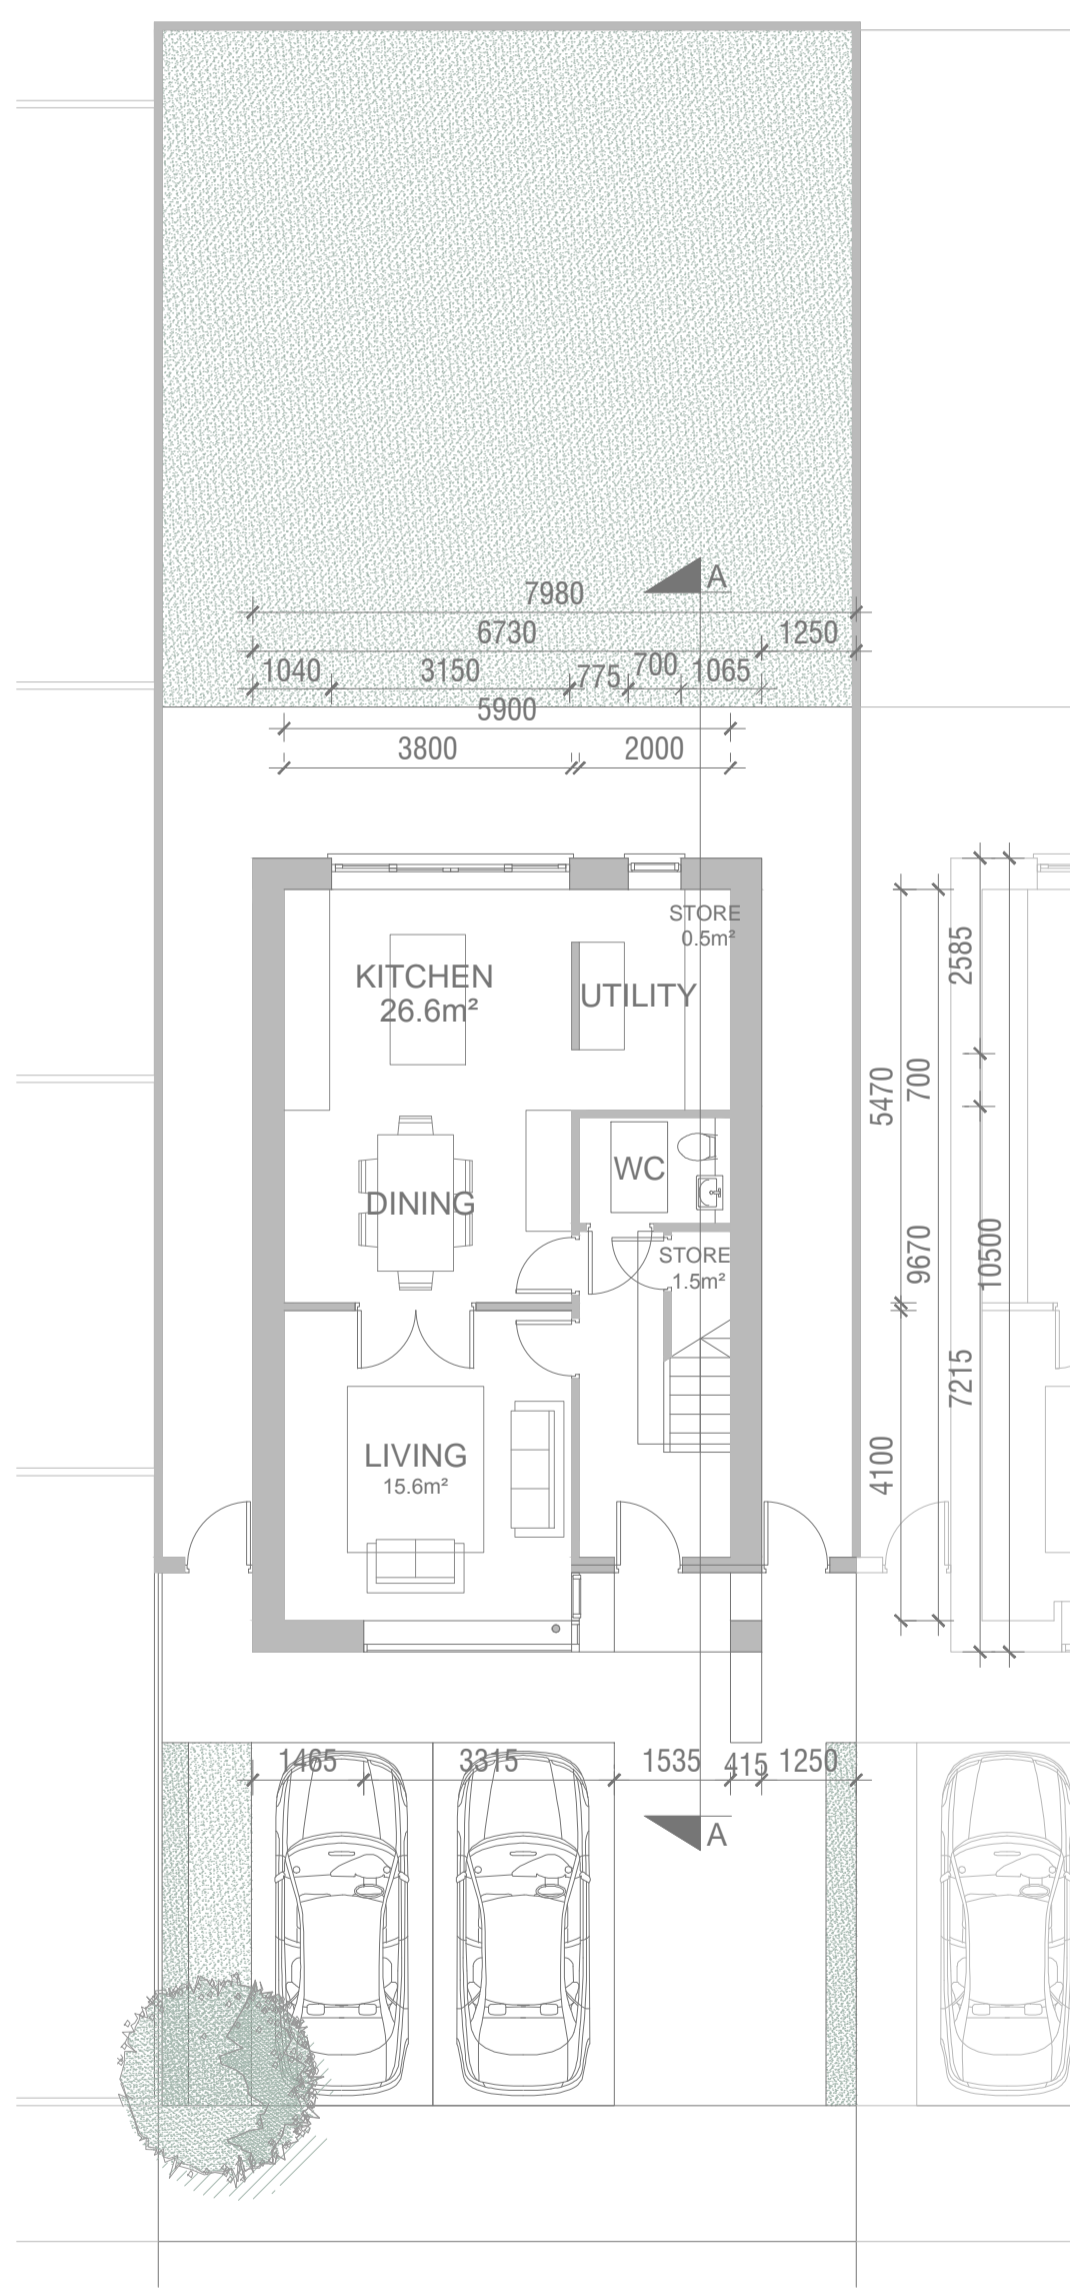

GROUND FLOOR PLAN
SCALE 1:200@A3
3 BED DETACHED HOUSE - TYPE 3.12

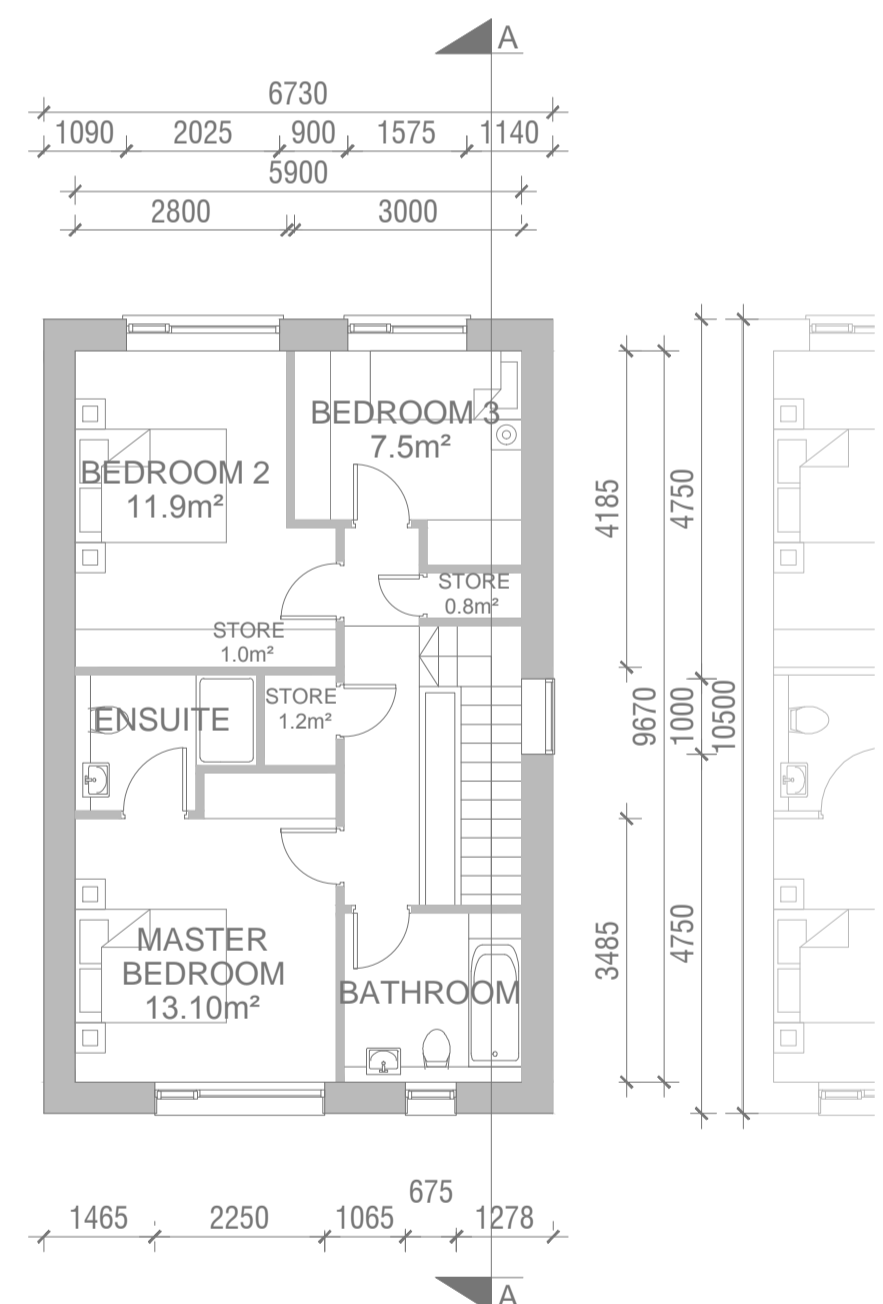

FIRST FLOOR PLAN
SCALE 1:200@A3

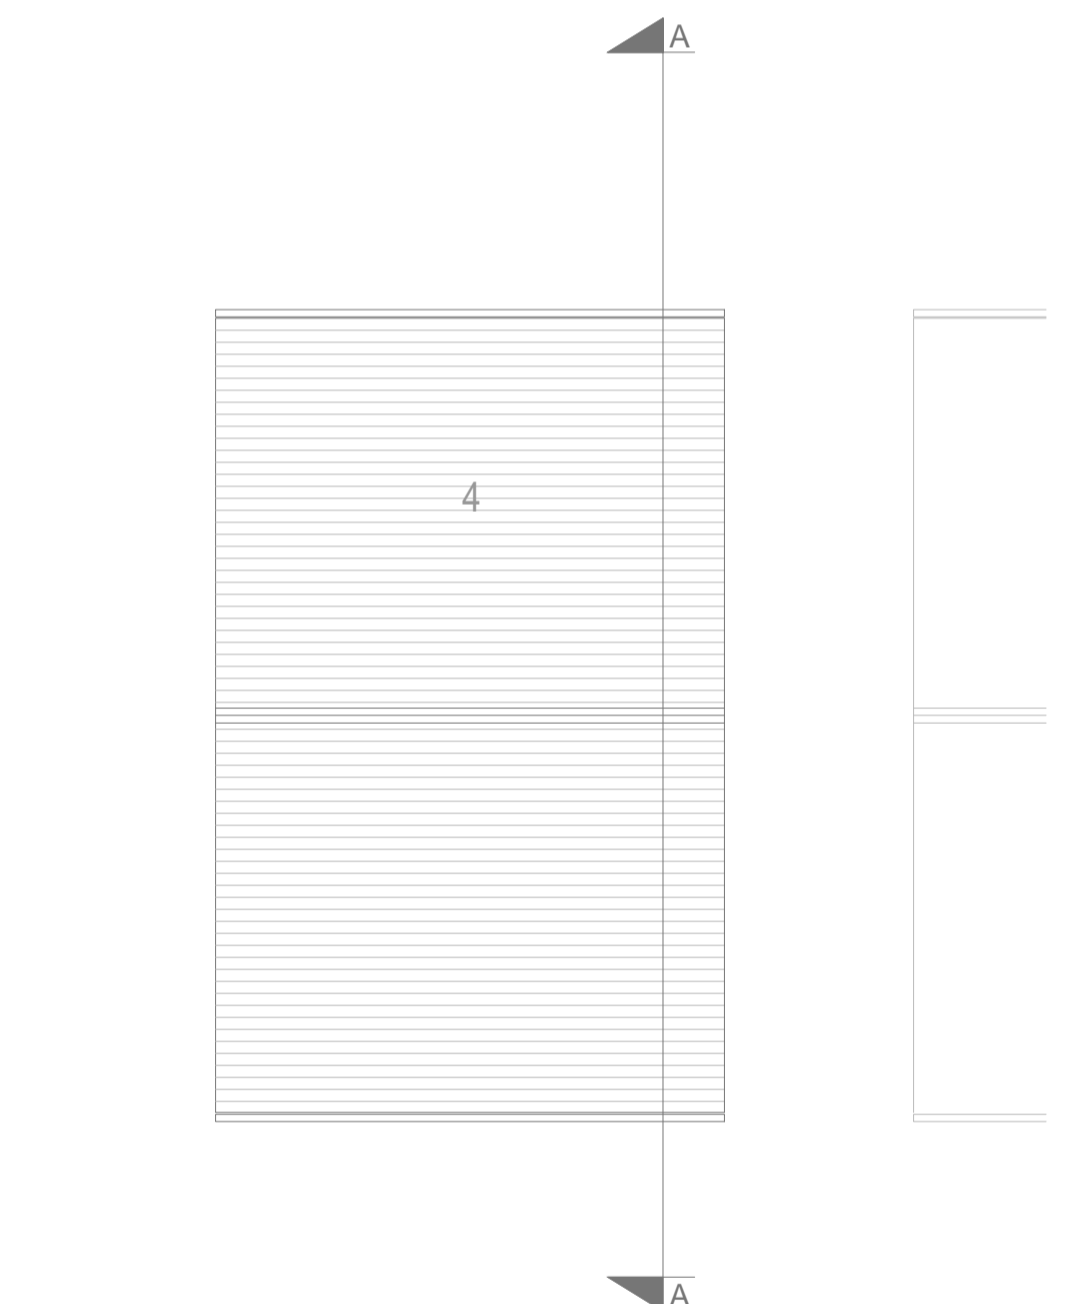

ROOF PLAN
SCALE 1:200@A3



VIEW 1



LEGEND
N.T.S.

- MATERIALS**
- 1 SELECTED BRICK
 - 2 RENDER ROUGH
 - 3 RENDER SMOOTH
 - 4 SLATE ROOF
 - 5 TIMBER FENCE
 - 6 PVC/ALUMINIUM WINDOWS
 - 7 TIMBER PAINTED

NOTES

- Copyright Reserved.
- Work to figured dimensions only. Do not scale drawing.
- The contractor is responsible for checking all levels and dimension on site and shall refer all discrepancies to the Architect.
- Where appropriate, for details of R.C. structure, or mechanical and electrical details, see Engineers drawings.
- Proprietary items shall be fixed in strict accordance with manufacturers instructions.
- Sizes of proprietary items shall be checked with manufacturer.
- The contractor shall be responsible for the co-ordination of structure, finishes and services.

ISSUE/STATUS	No.	Date	Revision	Initials	No.	Date	Revision	Initials
PROGRESS								
INFORMATION ONLY								
PLANNING APPLICATION								
TENDER								
FIRE CERT								
CONSTRUCTION								
DAC								
COMPLIANCE								

Project : RATHMULLAN	Client : TRAILFORD LTD	JOB NO. 17/094
Drawing Title : 3 BED DETACHED HOUSE - TYPE 3.12	Drawn by: GZ	PP-H13-01
Date : Aug 2019	Scale as shown	Checked by: JOL
File :		REVISION NO. B
Niall D. Brennan Associates, 52 Pembroke Road, Ballsbridge, Dublin 4, Ireland		
TEL (353 1) 478 90 09 FAX (353 1) 478 90 10 E-MAIL info@ndba.ie WEB www.ndba.ie		

