




FRONT ELEVATION
SCALE 1:200@A3


REAR ELEVATION
SCALE 1:200@A3




SECTION A-A
SCALE 1:200@A3

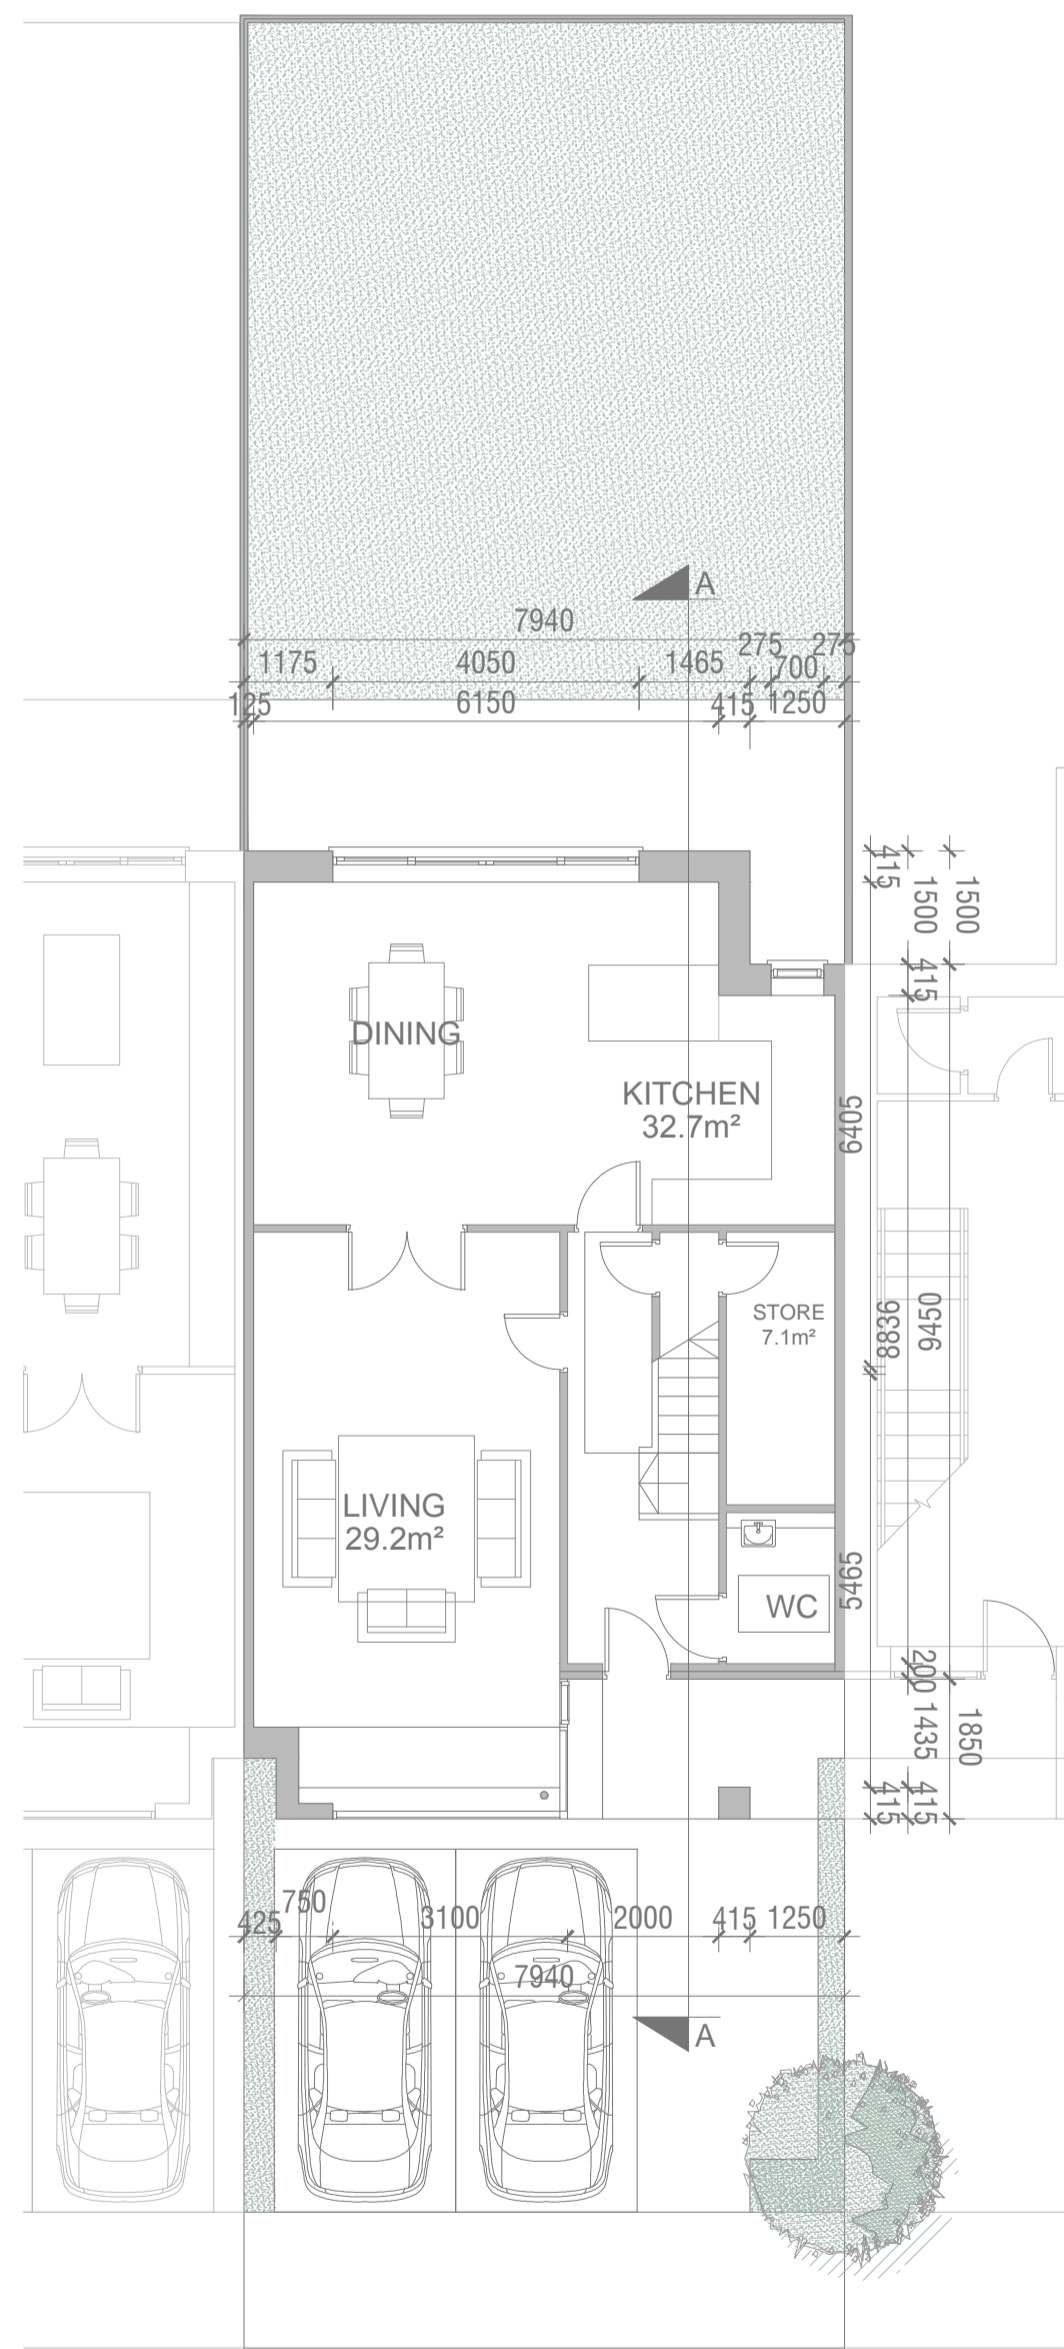

GROUND FLOOR PLAN
SCALE 1:200@A3

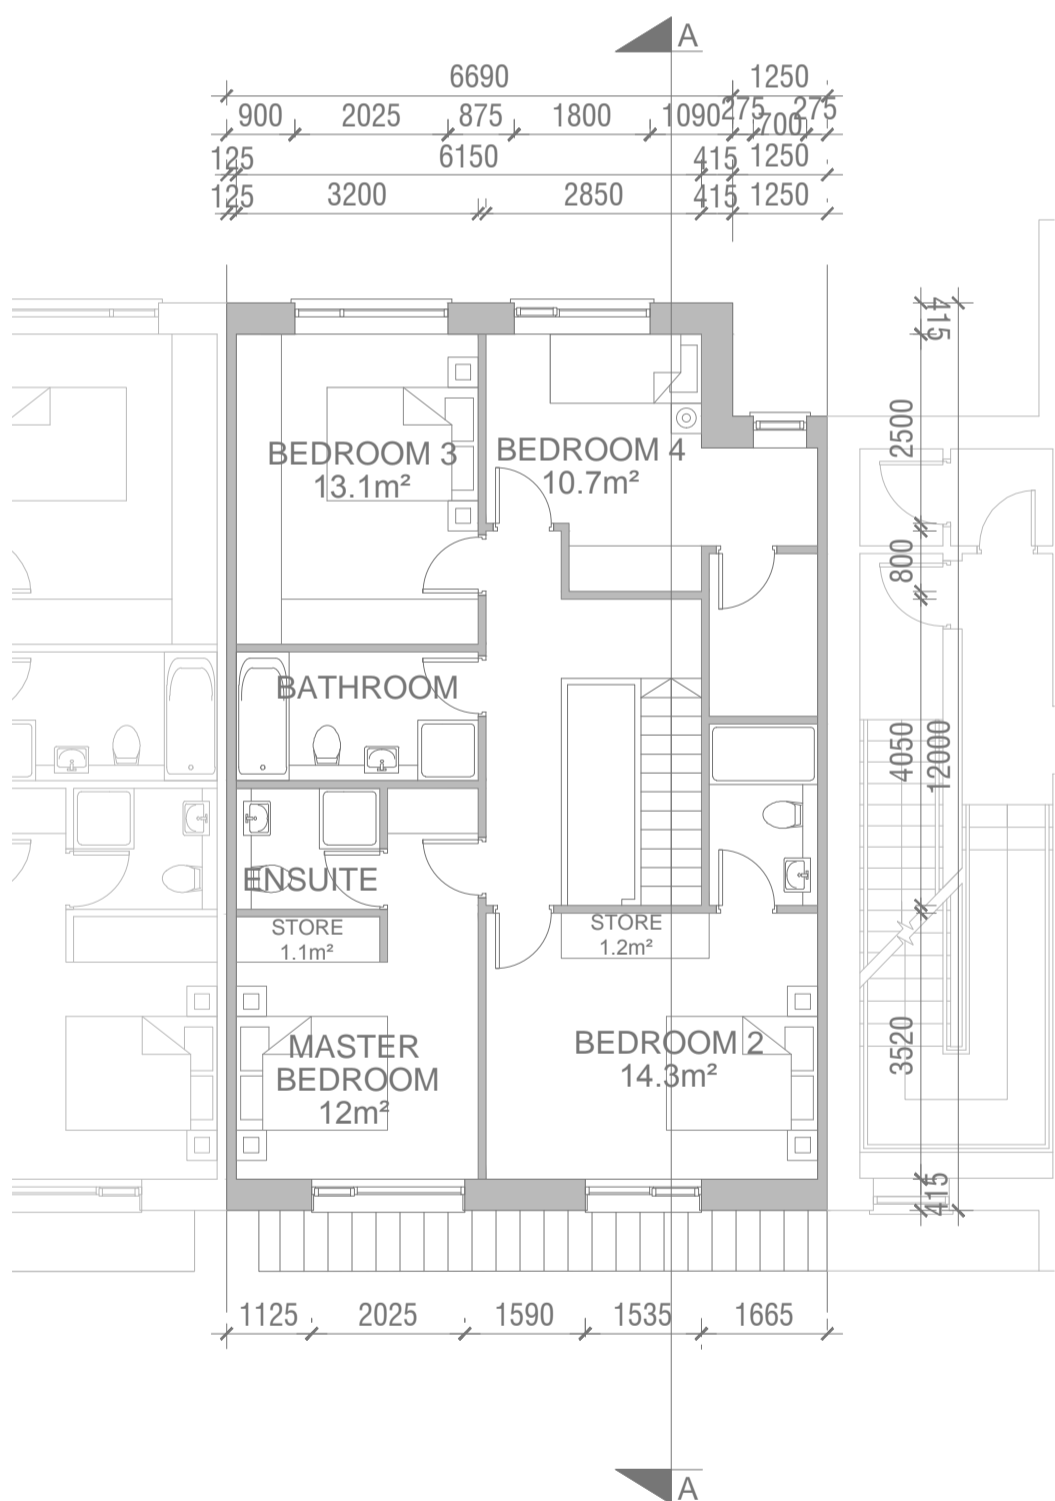

FIRST FLOOR PLAN
SCALE 1:200@A3

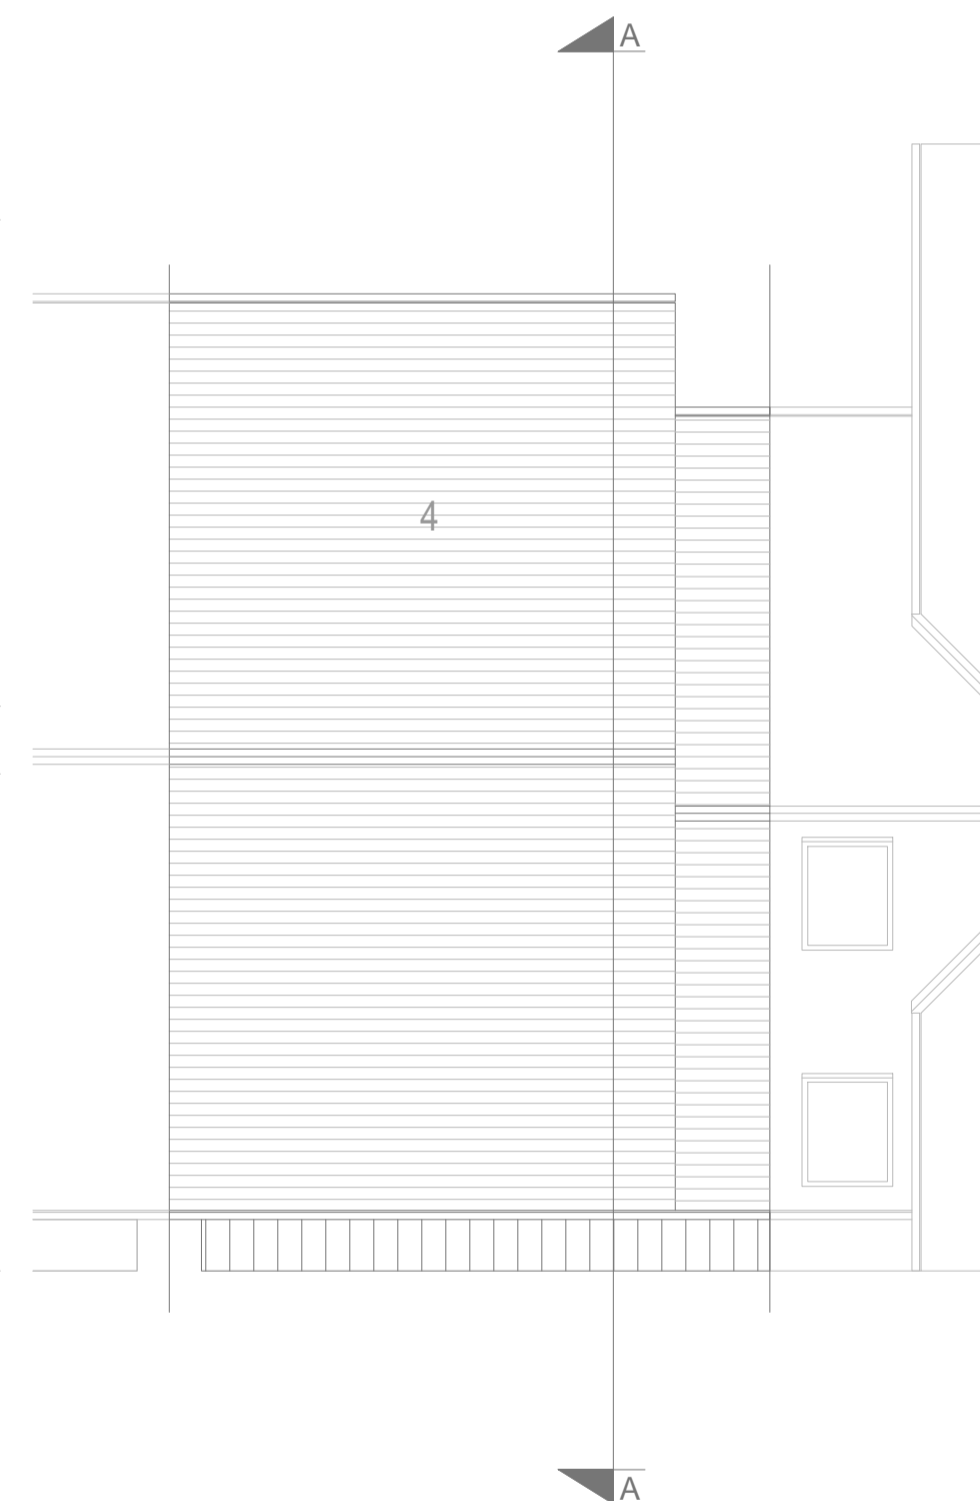

ROOF PLAN
SCALE 1:200@A3



VIEW 1

MATERIALS

- 1 SELECTED BRICK
- 2 RENDER ROUGH
- 3 RENDER SMOOTH
- 4 SLATE ROOF
- 5 TIMBER FENCE
- 6 PVC/ALUMINIUM WINDOWS
- 7 TIMBER PAINTED



LEGEND
N.T.S.

4 BED TERRACED HOUSE - TYPE 4.3

2 UNITS @ 165.30 m²

- NOTES
1. Copyright Reserved.
 2. Work to signed dimensions only. Do not scale drawing.
 3. The contractor is responsible for checking all levels and dimension on site and shall refer all discrepancies to the Architect.
 4. Where appropriate, for details of R.C. structure, or mechanical and electrical details, see Engineers drawings.
 5. Proprietary items shall be fixed in strict accordance with manufacturers instructions.
 6. Sizes of proprietary items shall be checked with manufacturer.
 7. The contractor shall be responsible for the co-ordination of structure, finishes and services.

NO.	ISSUE/STATUS
	PROGRESS
	INFORMATION ONLY
	PLANNING APPLICATION
	TENDER
	FIRE CERT
	CONSTRUCTION
	DAC COMPLIANCE

No.	Date	Revision	Initials	No.	Date	Revision	Initials	No.	Date	Revision	Initials

Project : RATHMULLAN	JOB NO. 17/094
Client : TRAILFORD LTD	
Drawing Title : 4 BED SEMI-DETACHED HOUSE - TYPE 4.3	DRAWING NO. PP-H16-01
Date : Aug 2019 Scale as shown	Checked by: JOL
File:	REVISION NO. B
Niall D. Brennan Associates, 52 Pembroke Road, Ballsbridge, Dublin 4, Ireland	
TEL (353 1) 478 90 09 FAX (353 1) 478 90 10 E-MAIL info@ndba.ie WEB www.ndba.ie	