


FRONT ELEVATION  
SCALE 1:200@A3




REAR ELEVATION  
SCALE 1:200@A3




SECTION A-A  
SCALE 1:200@A3

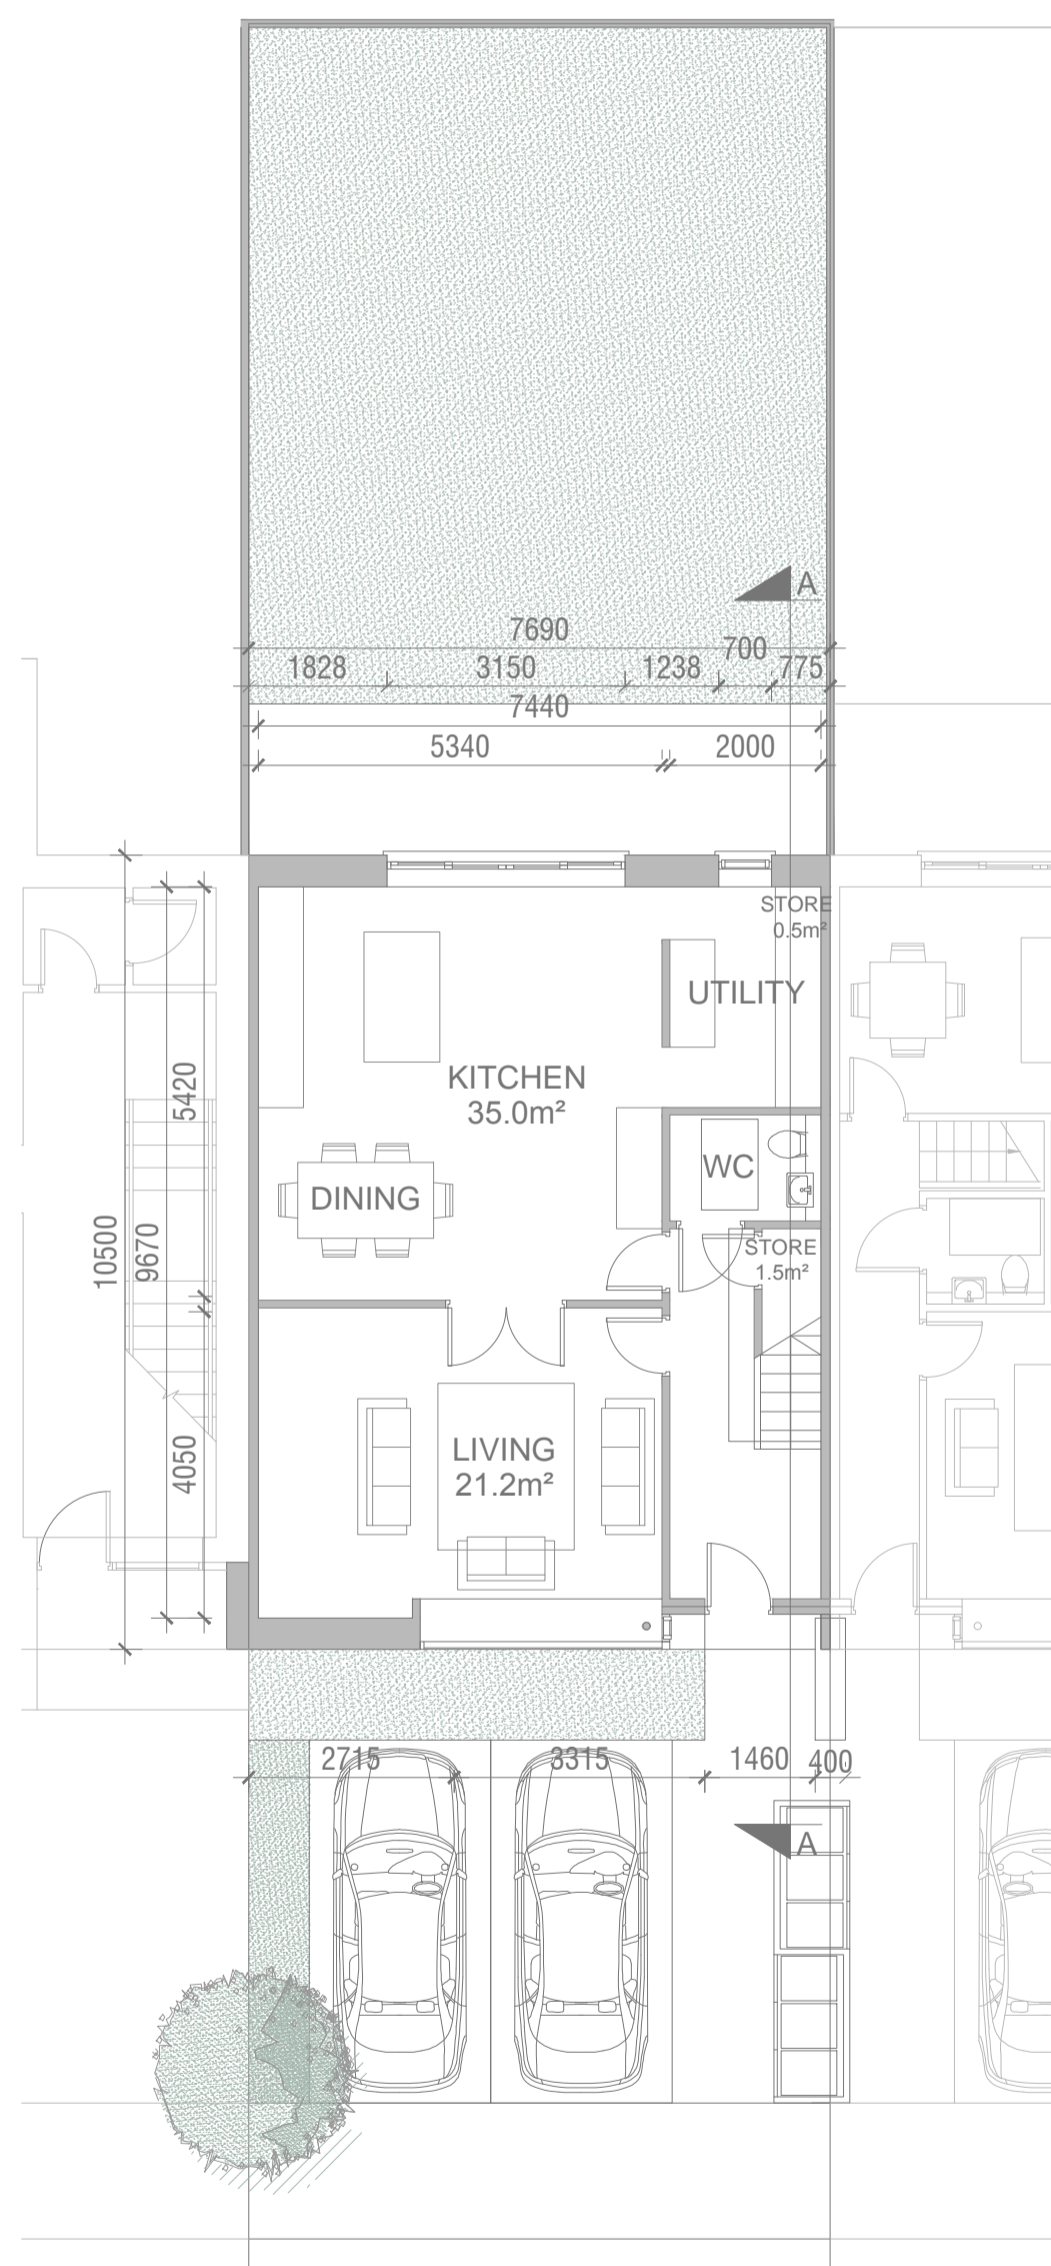

GROUND FLOOR PLAN  
SCALE 1:200@A3  
3 BED TERRACED HOUSE - TYPE 3.7

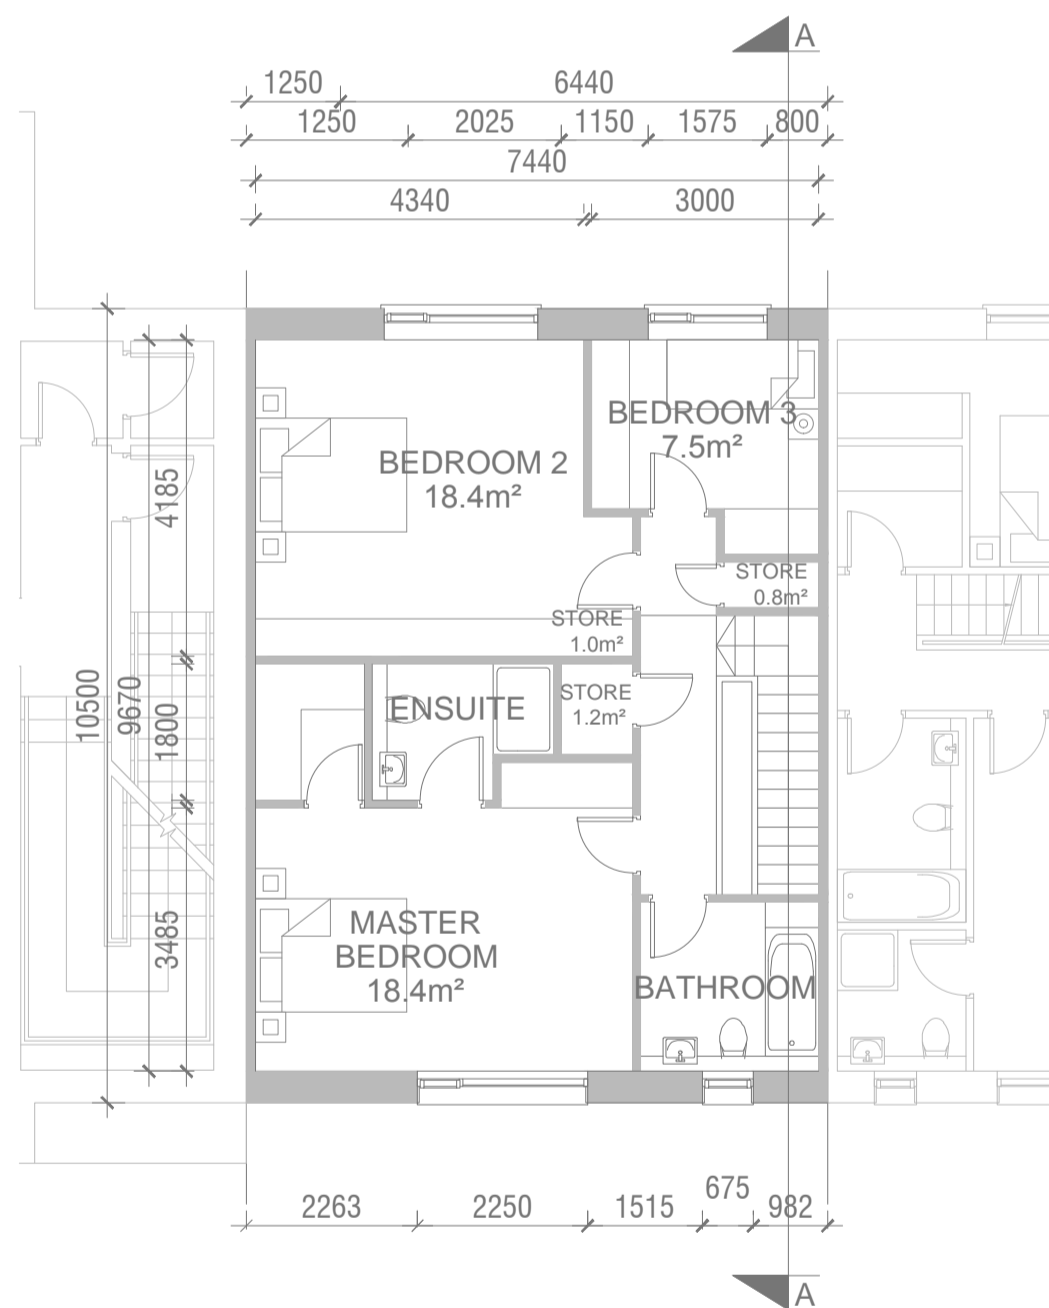

FIRST FLOOR PLAN  
SCALE 1:200@A3

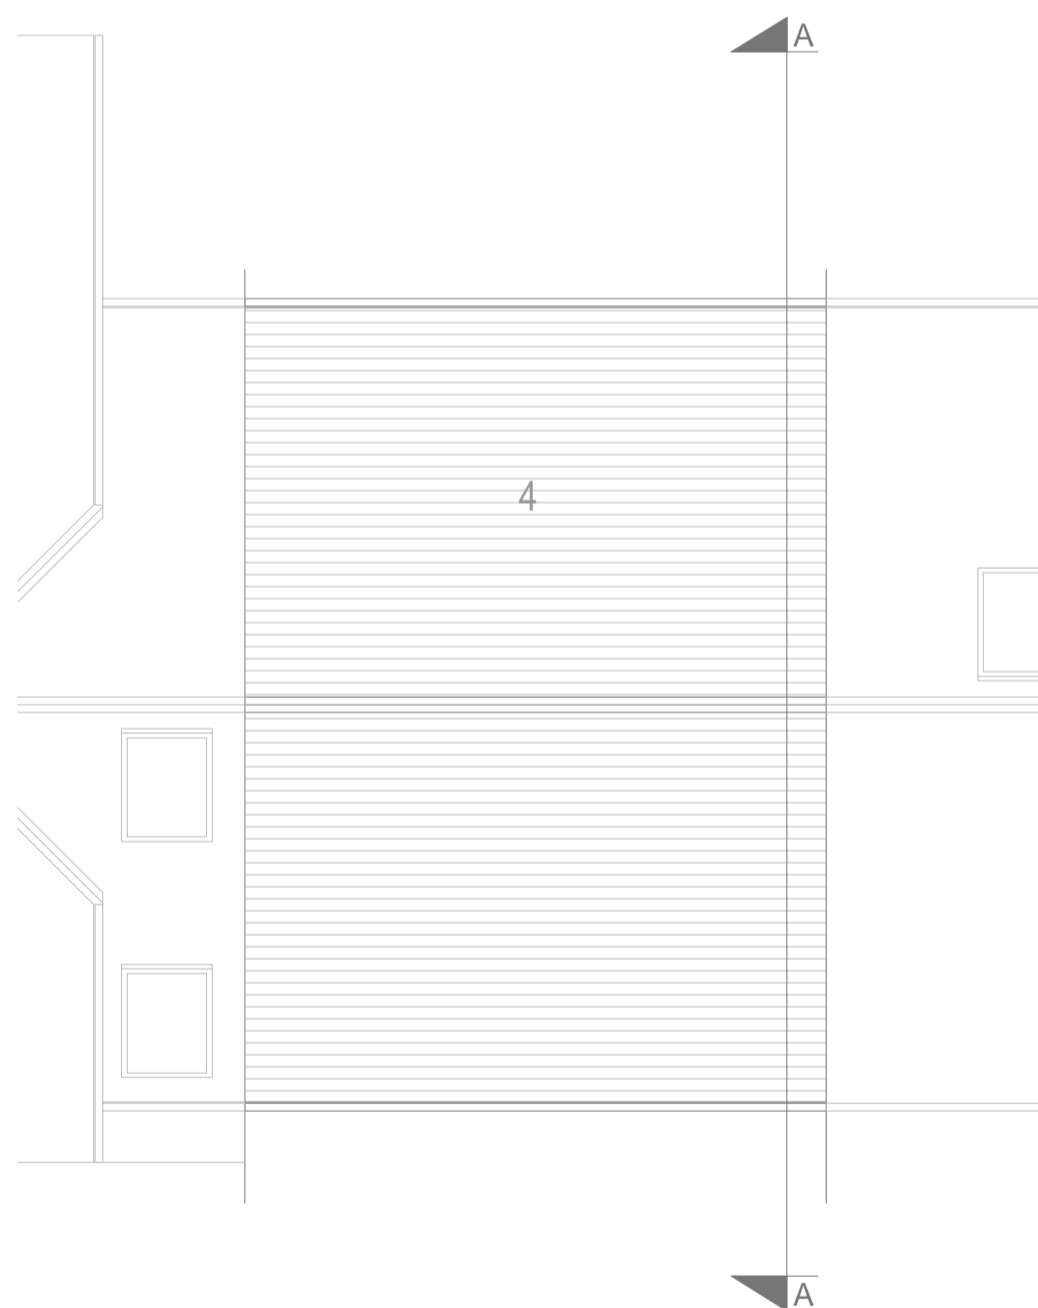

ROOF PLAN  
SCALE 1:200@A3



VIEW 1

MATERIALS

- 1 SELECTED BRICK
- 2 RENDER ROUGH
- 3 RENDER SMOOTH
- 4 SLATE ROOF
- 5 TIMBER FENCE
- 6 PVC/ALUMINIUM WINDOWS
- 7 TIMBER PAINTED



LEGEND  
N.T.S.

- NOTES
1. Copyright Reserved.
  2. Work to figured dimensions only. Do not scale drawing.
  3. The contractor is responsible for checking all levels and dimension on site and shall refer all discrepancies to the Architect.
  4. Where appropriate, for details of R.C. structure, or mechanical and electrical details, see Engineers drawings.
  5. Proprietary items shall be fixed in strict accordance with manufacturers instructions.
  6. Sizes of proprietary items shall be checked with manufacturer.
  7. The contractor shall be responsible for the co-ordination of structure, finishes and services.

ISSUE/STATUS	No.	Date	Revision	Initials	No.	Date	Revision	Initials
PROGRESS								
INFORMATION ONLY								
PLANNING APPLICATION								
TENDER								
FIRE CERT								
CONSTRUCTION								
DAC								
COMPLIANCE								

Project : RATHMULLAN	Client : TRAILFORD LTD	JOB NO. 17/094
Drawing Title : 3 BED END OF TERRACE HOUSE - TYPE 3.7	Drawn by: GZ	Checked by: JOL
Date : Aug 2019	Scale: as shown	Revision No. B
Niall D. Brennan Associates, 52 Pembroke Road, Ballsbridge, Dublin 4, Ireland		
TEL: (353 1) 478 90 09 FAX: (353 1) 478 90 10 E-MAIL: info@ndba.ie WEB: www.ndba.ie		

