





FRONT ELEVATION
SCALE 1:200@A1



REAR ELEVATION
SCALE 1:200@A1

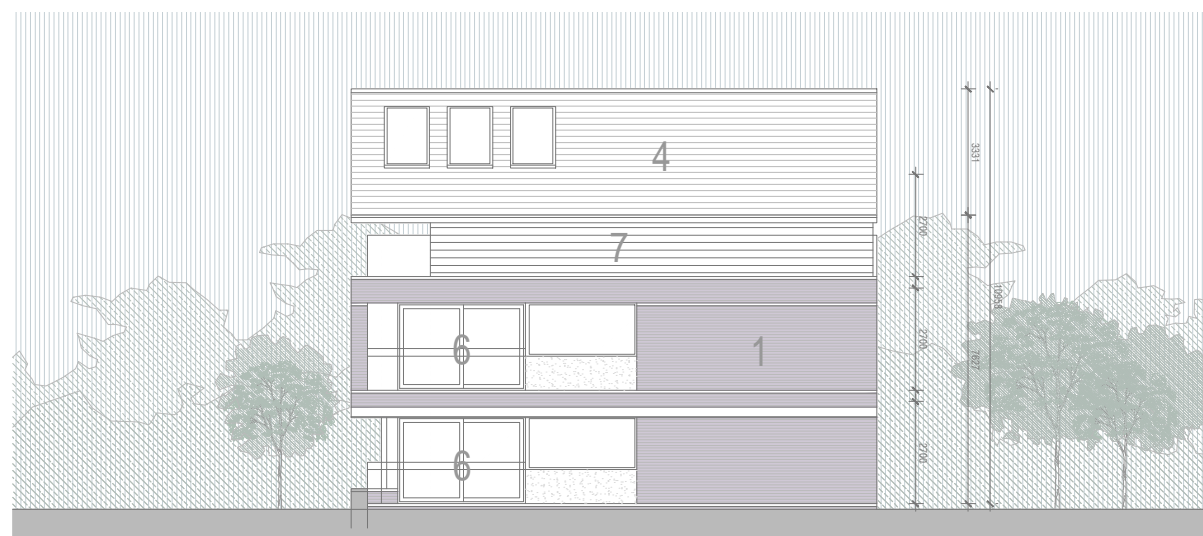


GABLE ELEVATION 1
SCALE 1:200@A1

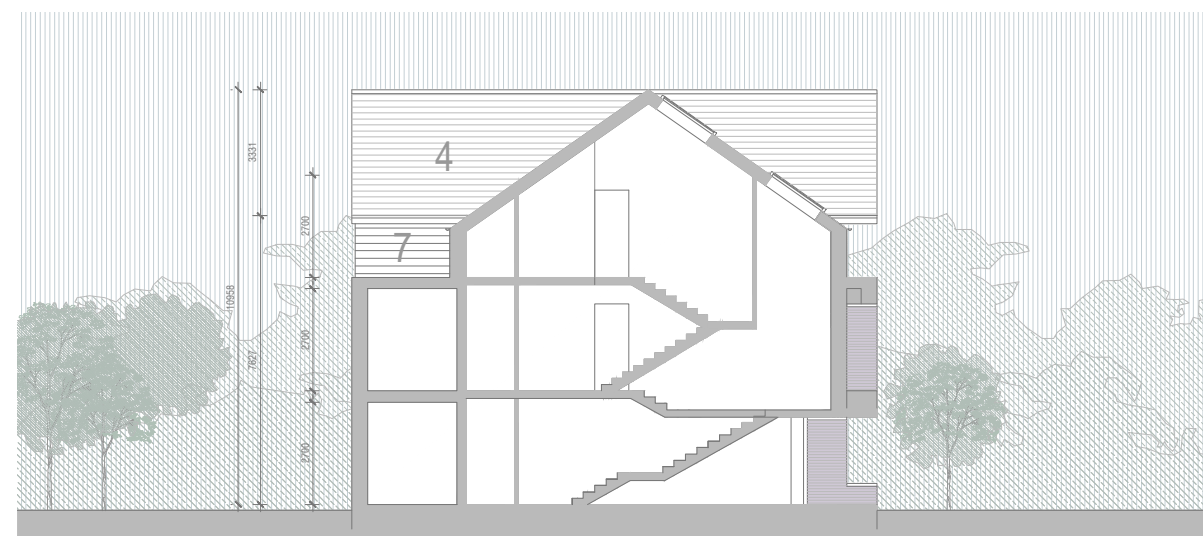


SECTION AA
SCALE 1:200@A1



SECTION CC
SCALE 1:200@A1

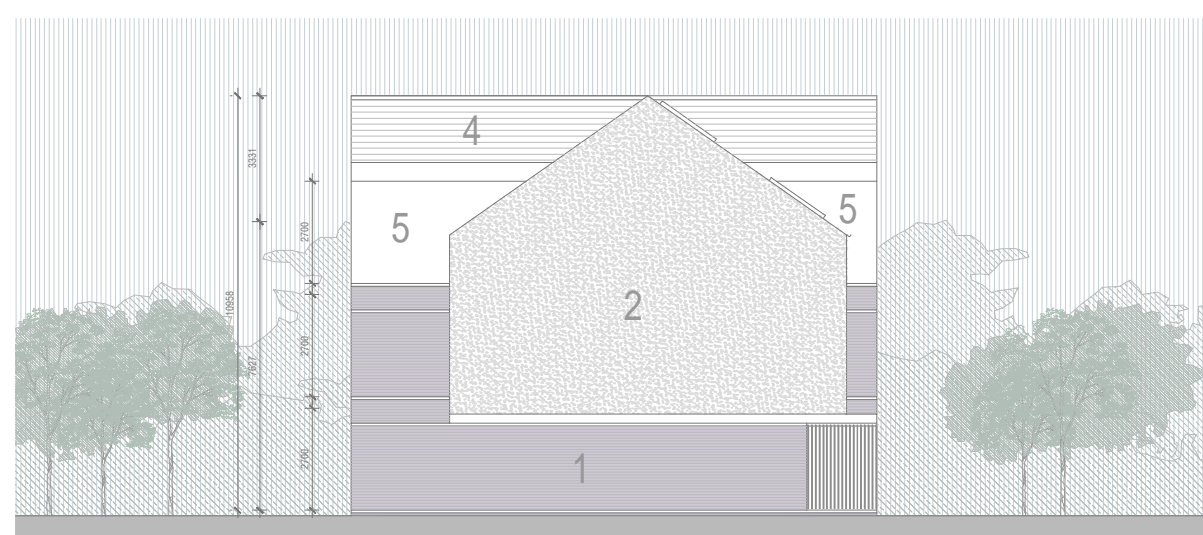

GABLE ELEVATION 2
SCALE 1:200@A1

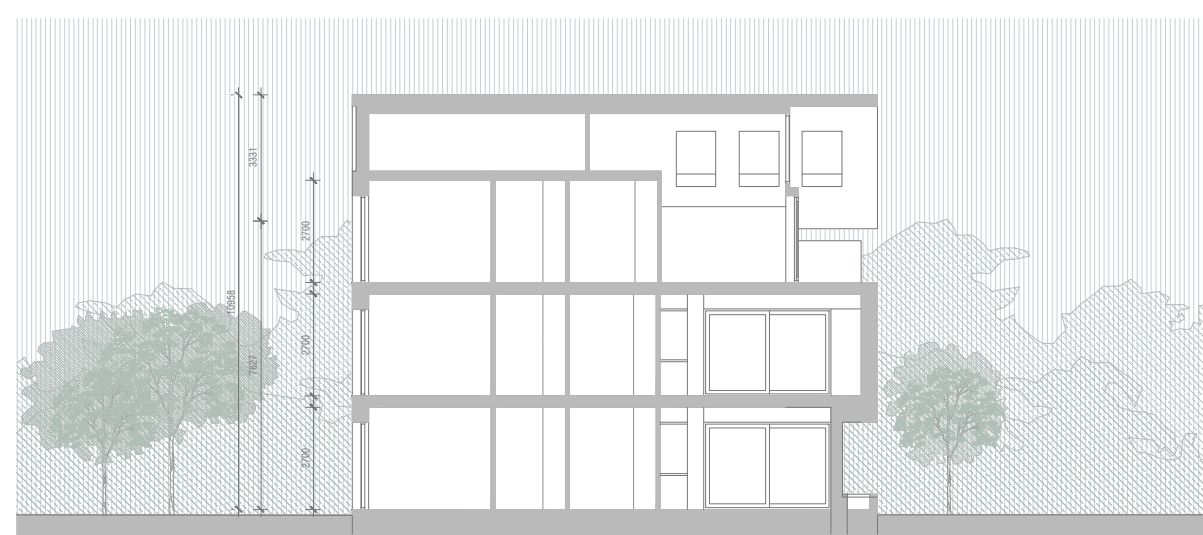

SECTION BB
SCALE 1:200@A1



VIEW 1



VIEW 2



VIEW 3

- MATERIALS**
- 1 SELECTED BRICK
 - 2 RENDER ROUGH
 - 3 RENDER SMOOTH
 - 4 SLATE ROOF
 - 5 ALUMINIUM CLADDING
 - 6 PVC/ALUMINIUM WINDOWS
 - 7 TIMBER PAINTED

PART V - PROPOSED APARTMENT BLOCK - TYPE E ELEVATIONS & SECTIONS

NOTES

- Copyright Reserved.
- Work to figured dimensions only. Do not scale drawing.
- The contractor is responsible for checking all levels and dimension on site and shall refer all discrepancies to the Architect.
- Where appropriate, for details of R.C. structure, or mechanical and electrical details, see Engineers drawings.
- Proprietary items shall be fixed in strict accordance with manufacturers instructions.
- Sizes of proprietary items shall be checked with manufacturer.
- The contractor shall be responsible for the co-ordination of structure, finishes and services.

| No. | Date | Revision | Initials | No. | Date | Revision | Initials |
|-----|------|----------|----------|-----|------|----------|----------|
| | | | | | | | |
| | | | | | | | |
| | | | | | | | |
| | | | | | | | |
| | | | | | | | |
| | | | | | | | |

| | |
|---|----------------------------|
| Project : RATHMULLAN | JOB NO. 17/094 |
| Client : TRAILFORD LTD | |
| Drawing Title : PART V - PROP. APT BLK - TYPE E ELEV & SECTIONS | DRAWING NO. PP - PV - 03.1 |
| Date : Aug 2019 Scale as shown | Drawn by: GZ |
| | Checked by: JOL |
| File : | REVISION NO. B |

Niall D. Brennan Associates, 52 Pembroke Road, Ballsbridge, Dublin 4, Ireland
TEL (353 1) 478 90 09 FAX (353 1) 478 90 10 E-MAIL info@ndba.ie WEB www.ndba.ie

