


SECTION CC
SCALE 1:500 @ A3

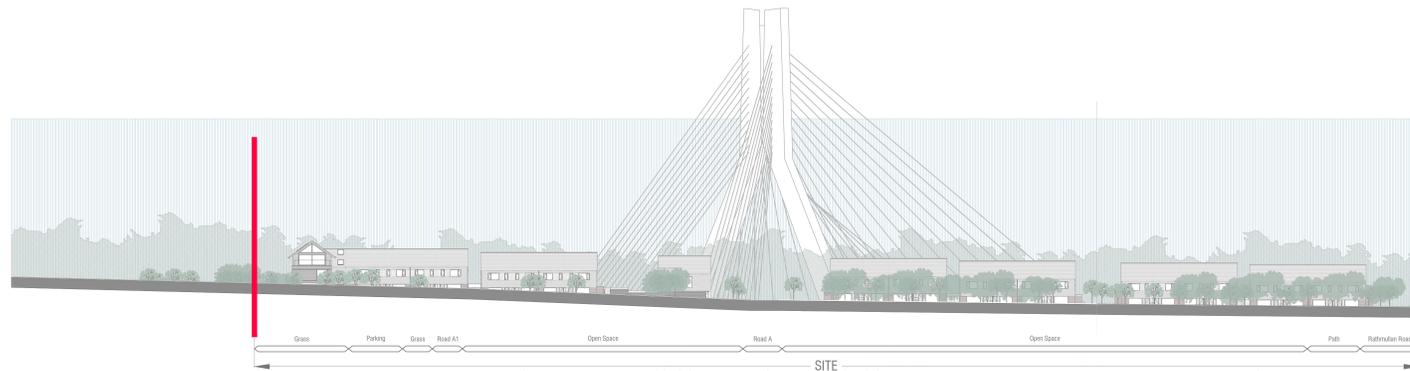

SECTION DD
SCALE 1:500 @ A3



SITE VIEW FROM SOUTH WEST



SECTION CC - VIEW 1



SECTION DD - VIEW 1



SECTION CC - VIEW 2



SECTION DD - VIEW 2



SECTION CC - VIEW 3



SECTION DD - VIEW 3



LEGEND
N.T.S.

NOTES

1. Copyright Reserved.
2. Work to figured dimensions only. Do not scale drawing.
3. The contractor is responsible for checking all levels and dimension on site and shall refer all discrepancies to the Architect.
4. Where appropriate, for details of R.C. structure, or mechanical and electrical details, see Engineers drawings.
5. Proprietary items shall be fixed in strict accordance with manufacturers instructions.
6. Sizes of proprietary items shall be checked with manufacturer.
7. The contractor shall be responsible for the co-ordination of structure, finishes and services.

ISSUE STATUS

- PROGRESS
- INFORMATION ONLY
- PLANNING APPLICATION
- TENDER
- FIRE CERT
- CONSTRUCTION
- DWG COMPLIANCE

No.	Date	Revision	Initials	No.	Date	Revision	Initials	No.	Date	Revision	Initials

Project : RATHMULLAN	JOB NO.
Client : TRAILFORD LTD	17/094
Drawing Title : PROPOSED SITE SECTIONS CC & DD	DRAWING NO.
Date : Aug 2019 Scale/shown Drawn by : GZ Checked by : JDL Page Size: A3	PP-S-03.1
File :	REVISION NO.
7 Harcourt Street Dublin 2 Ireland	
TEL (353 1) 478 90 09 FAX (353 1) 478 90 10 E-MAIL info@ndba.ie	

