


SITE VIEW FROM WEST









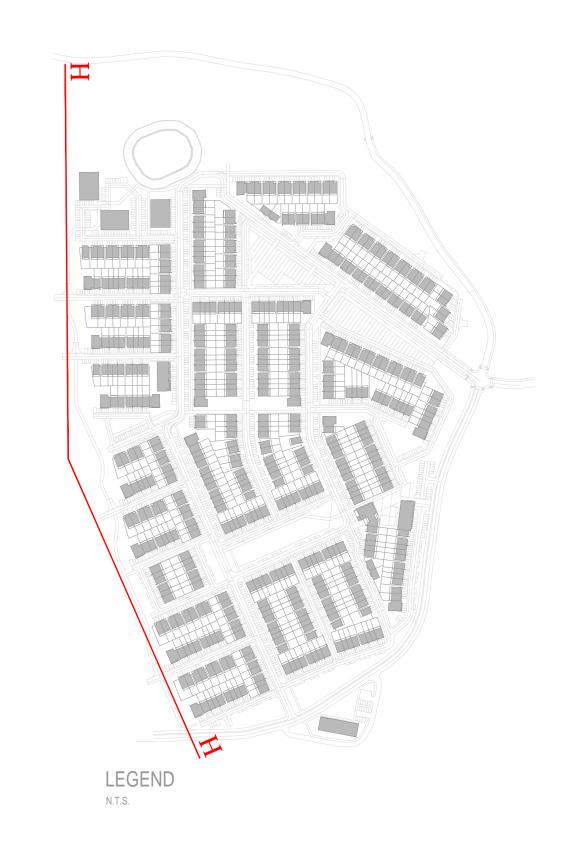

| NOTES | ISSUE STATUS | | No. Da | ate | Revision | Initials N | o. Date | Revision | Initials | No. Date | Revision | Initials |
|--|----------------------|---|--------|-----|----------|------------|---------|----------|----------|----------|----------|----------|
| 1. Copyright Reserved. | PROGRESS | | | | | | | | 1 | ' | | ' |
| 2. Work to figured dimensions only. Do not scale drawing. | INFORMATION ONLY | • | • | | | | | | | | | |
| 3. The contractor is responsible for checking all levels and dimension on site and shall refer all discrepancies to the Architect. | PLANNING APPLICATION | | | | | | | | | | | |
| 4. Where appropriate, for details of R.C. structure, or mechanical and electrical details, see Engineers drawings. | TENDER | | | | | | | | | | | |
| 5. Proprietary items shall be fixed in strict accordance with manufacturers instructions. | FIRE CERT | | | | | | | | | | | |
| 6. Sizes of proprietary items shall be checked with manufacturer. | CONSTRUCTION | | | | | | | | | | | |
| 7. The contractor shall be responsible for the co-ordination of structure, finishes and services. | DAC | | | | | | | | | | | |
| | COMPLIANCE | | | | | | | | | | | |
| | | | | | | | | | | | | |

| Initials | - | Project : RATHI Client : TRAIL | | JOB NO. 17/094 | | | | |
|----------|---|-----------------------------------|---------------|----------------|-----------------|---------------|------------------------|--|
| | Drawing Title: PROPOSED SITE SECTION HH | | | | | | | |
| | | Date : Aug 2019 | Scaleas shown | Drawn by: GZ | Checked by: JOL | Page Size: A0 | PP-S-03.3 REVISION NO. | |
| | | * | | | | | | |
| | oa.ie | | | | | | | |

