



SECTION EE
SCALE 1:500 @ A0



SECTION FF
SCALE 1:500 @ A0




BOYNE VALLEY VIEW



SITE VIEW FROM NORTH EAST



SITE VIEW FROM NORTH WEST

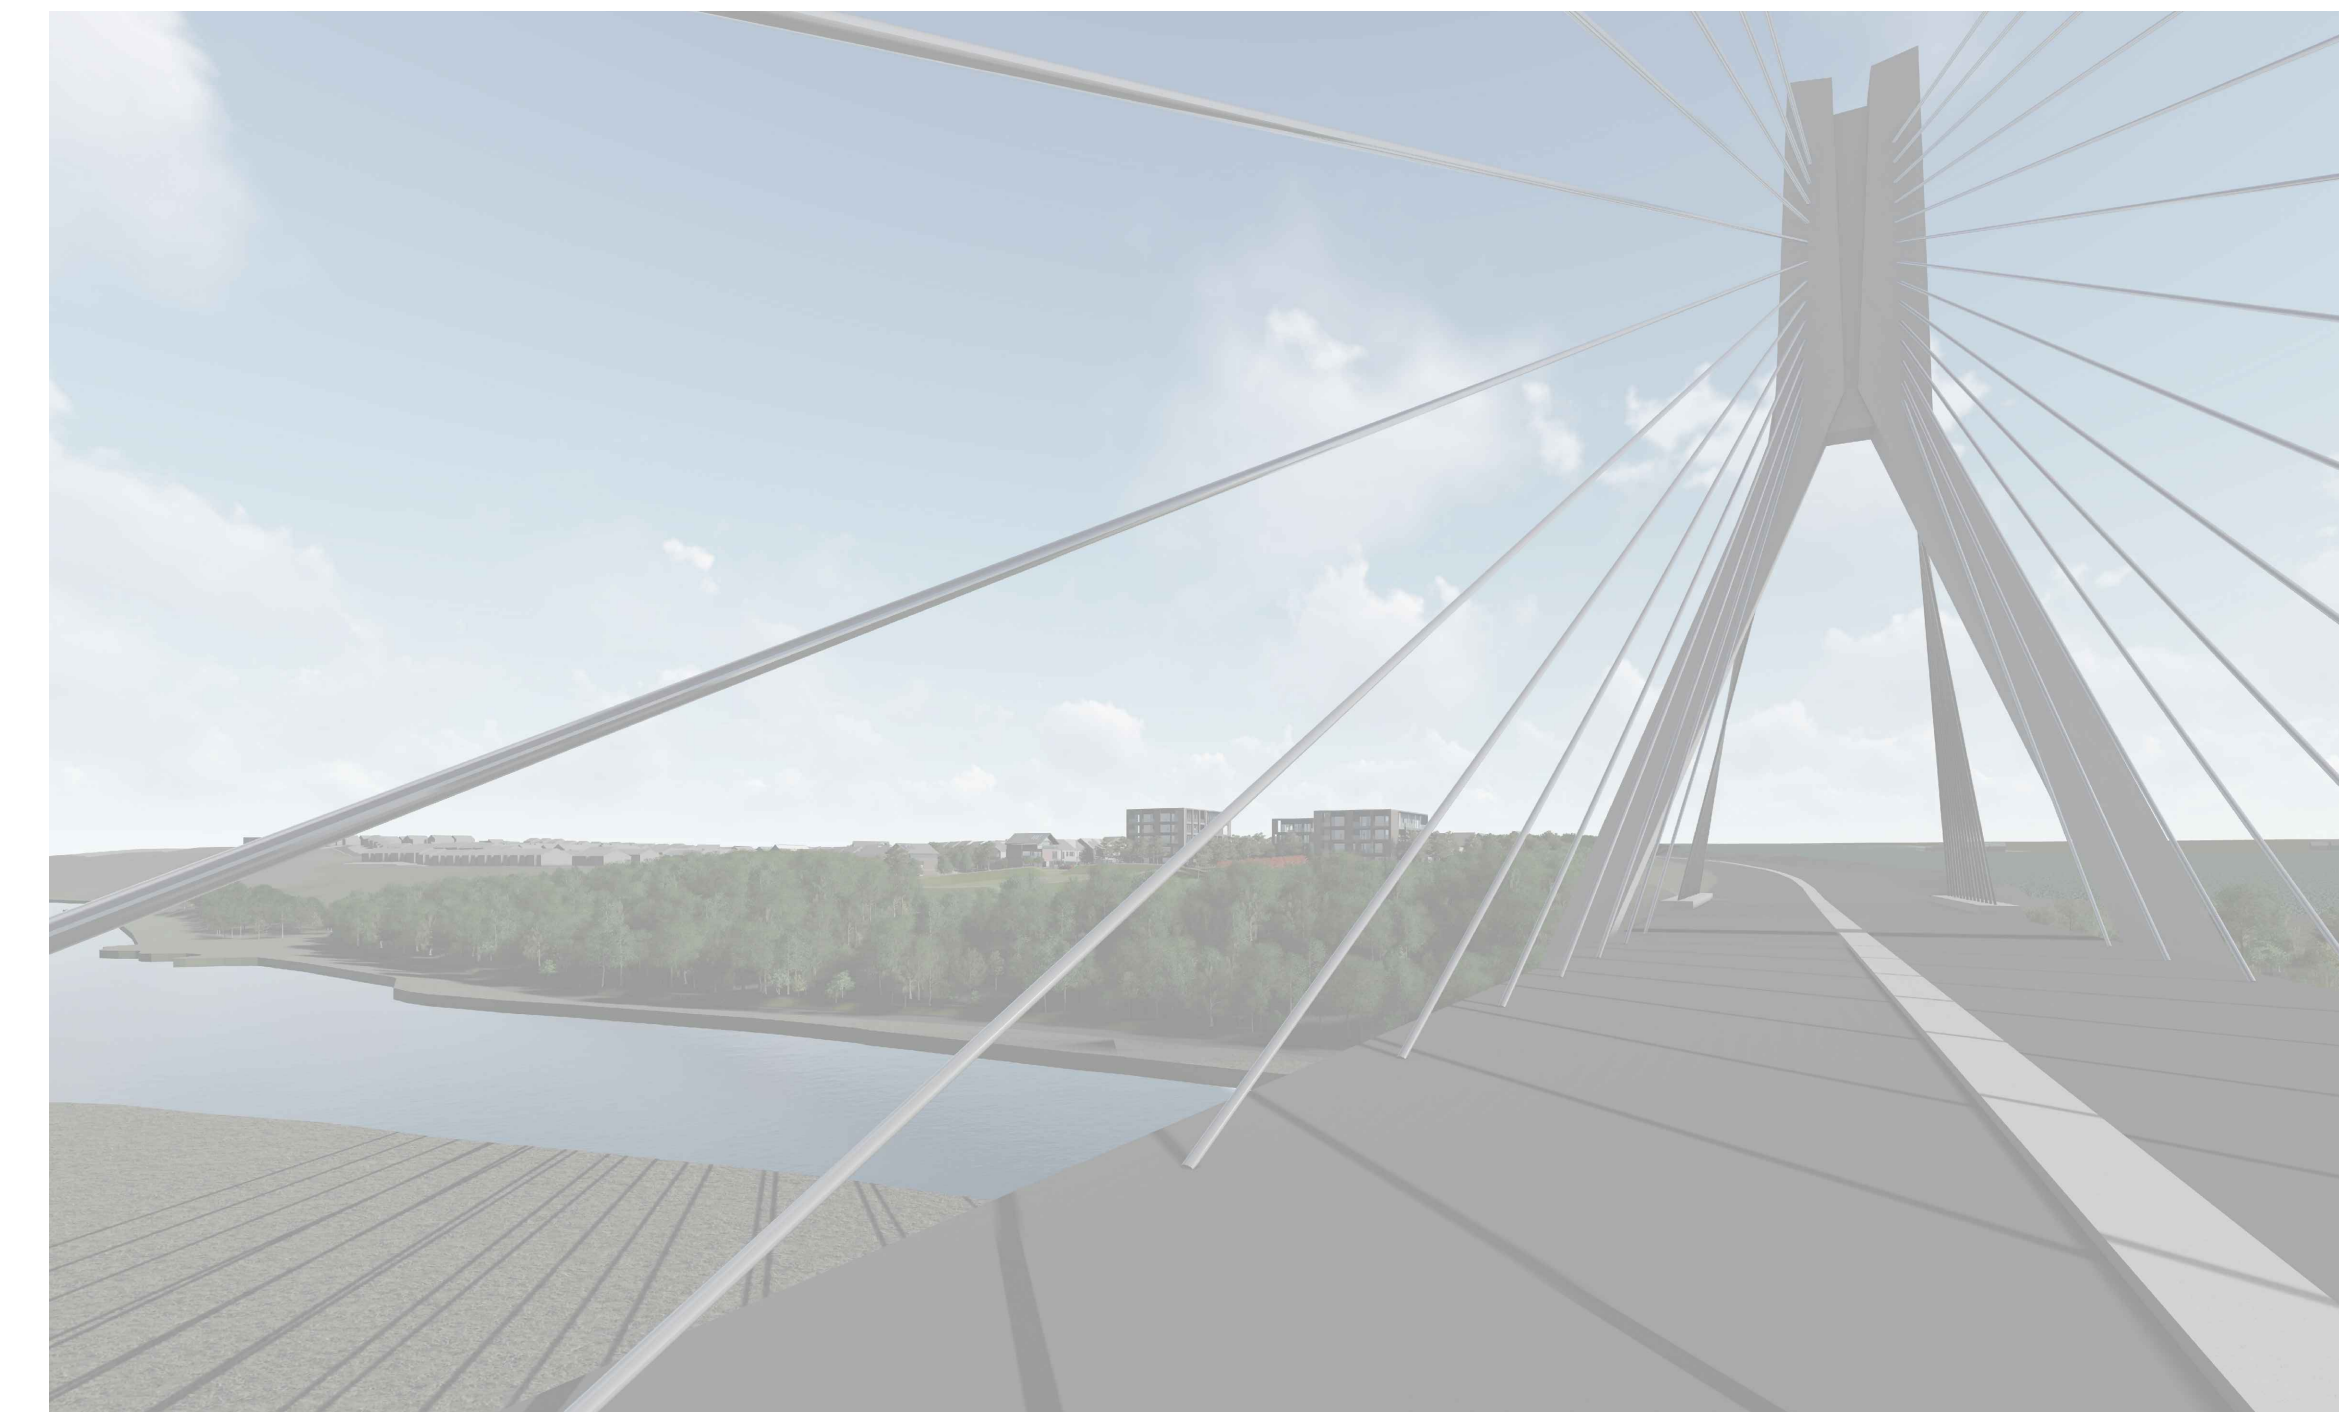

M1 MOTORWAY VIEW



SECTION EE - VIEW 1



SECTION FF - VIEW 1



SECTION EE - VIEW 2



SECTION FF - VIEW 2



LEGEND
N.T.S.

- NOTES
1. Copyright Reserved.
 2. Work to figured dimensions only. Do not scale drawing.
 3. The contractor is responsible for checking all levels and dimension on site and shall refer all discrepancies to the Architect.
 4. Where appropriate, for details of P.C. structure, or mechanical and electrical details, see Engineers drawings.
 5. Proprietary items shall be fixed in strict accordance with manufacturers instructions.
 6. Sizes of proprietary items shall be checked with manufacturer.
 7. The contractor shall be responsible for the co-ordination of structure, finishes and services.

ISSUE STATUS	No.	Date	Revision	Initials	No.	Date	Revision	Initials	No.	Date	Revision	Initials
PROGRESS												
INFORMATION ONLY												
PLANNING APPLICATION												
TENDER												
FIRE CERT												
CONSTRUCTION												
DWG COMPLIANCE												

Project : RATHMULLAN
 Client : TRAILFORD LTD
 Drawing Title : PROPOSED SITE SECTIONS EE & FF
 Date : Aug 2019 | Scale: shown | Drawn by : GZ | Checked by : JDL | Page Six: A0
 File :
 Job No. : 17/094
 Drawing No. : PP-S-03.5
 Revision No. : 1
 7 Harcourt Street Dublin 2 Ireland
 TEL: (353 1) 478 90 09 FAX: (353 1) 478 90 10 E-MAIL: info@ndba.ie

