


- NOTES:
- DO NOT SCALE. USE FIGURED DIMENSIONS ONLY.
 - THIS DRAWING IS TO BE READ IN CONJUNCTION WITH ALL OTHER RELEVANT ARCHITECTURAL AND ENGINEERING DRAWINGS.

LEGEND

- PROPOSED SURFACE WATER SEWER & MANHOLE
- PROPOSED FOUL WATER SEWER & MANHOLE
- PROPOSED FOUL RISING MAIN
- EXISTING FOUL RISING MAIN
- EXISTING SURFACE WATER SEWER & MANHOLE
- EXISTING FOUL WATER SEWER & MANHOLE
- PROPOSED ROAD GULLY & CONNECTION
- PROPOSED GRASS SWALE WITH 100mm PERFORATED PIPE
- PROPOSED PERMEABLE PAVING

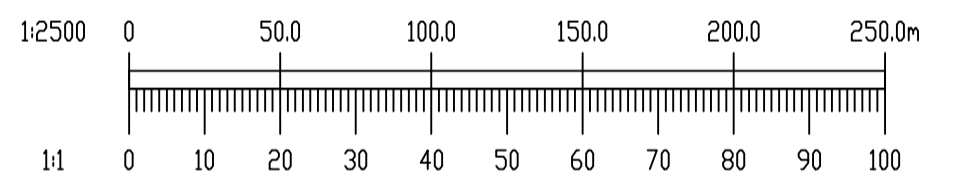

B	14/06/19	AMENDMENTS ON FOOT OF COMMENTS FROM IRISH WATER	GB	BW
A	14/05/19	IRISH WATER SUBMISSION	GB	BW
REV.	DATE	AMENDMENT	DRN	APPD

STATUS **FOR PLANNING ONLY
NOT FOR CONSTRUCTION**

Waterman Moylan
Engineering Consultants
BLOCK 5, EASTPOINT BUSINESS PARK, ALFIE BYRNE ROAD,
DUBLIN D03 H3F4 IRELAND. Tel: (01) 664 8900
Email: info@waterman-moylan.ie www.waterman-moylan.ie

CLIENT TRAILFORD LTD
ARCHITECT NDBA ARCHITECTS
PROJECT
**PROPOSED RESIDENTIAL DEVELOPMENT,
RATHMULLAN,
DROGHEDA**

TITLE
**PROPOSED DRAINAGE LAYOUT
GENERAL ARRANGEMENT PLAN**

DRAWN G.Byrne	DESIGNED BW	APPROVED JG	DATE DEC. '18
SCALE 1:2500 @A1	JOB NO. 18-014	DRG. NO. P020	REVISION B

Ordnance Survey Ireland Licence No. EN 0006018
© Ordnance Survey Ireland/Government of Ireland.

© 2017. This drawing is copyright. No part of this document may be reproduced or transmitted in any form or stored in any retrieval system of any nature without the written permission of the consulting engineer or copyright holder except as agreed for use on the project for which the document was originally issued.