



- NOTES:
- DO NOT SCALE. USE FIGURED DIMENSIONS ONLY.
 - THIS DRAWING IS TO BE READ IN CONJUNCTION WITH ALL OTHER RELEVANT ARCHITECTURAL AND ENGINEERING DRAWINGS.

LEGEND

- XXXm X:XX 32 PROPOSED SURFACE WATER SEWER & MANHOLE WITH REFERENCE & INVERT LEVEL
- XXXm X:XX 37 PROPOSED FOUL WATER SEWER & MANHOLE WITH REFERENCE & INVERT LEVEL
- PROPOSED FOUL RISING MAIN
- EXISTING FOUL RISING MAIN
- XXXmm @ 1/XXX SX EXISTING SURFACE WATER SEWER WITH PIPE SIZE, GRADE, MANHOLE REF. AND INVERT LEVEL
- XXXmm @ 1/XXX FX EXISTING FOUL WATER SEWER & MANHOLE WITH REFERENCE & INVERT LEVEL
- PROPOSED ROAD GULLY & CONNECTION
- PROPOSED GRASS SWALE WITH 100mm PERFORATED PIPE
- PROPOSED KERB INLET LOCATION
- PROPOSED PERMEABLE PAVING

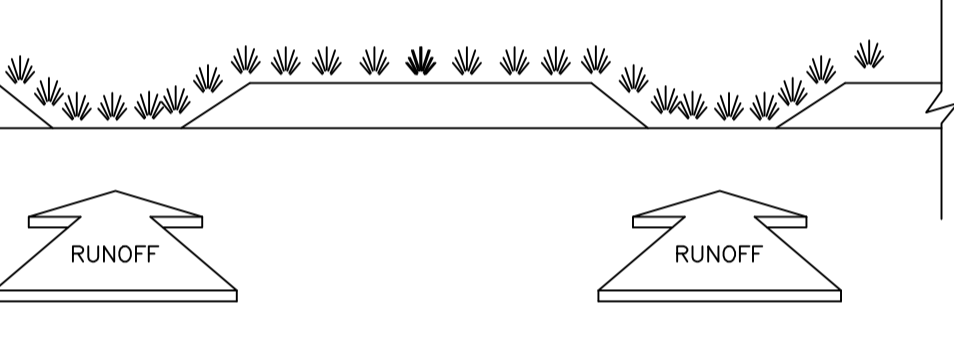

KERB INLET TO ALLOW RUNOFF TO ACCESS SWALES
N.T.S.

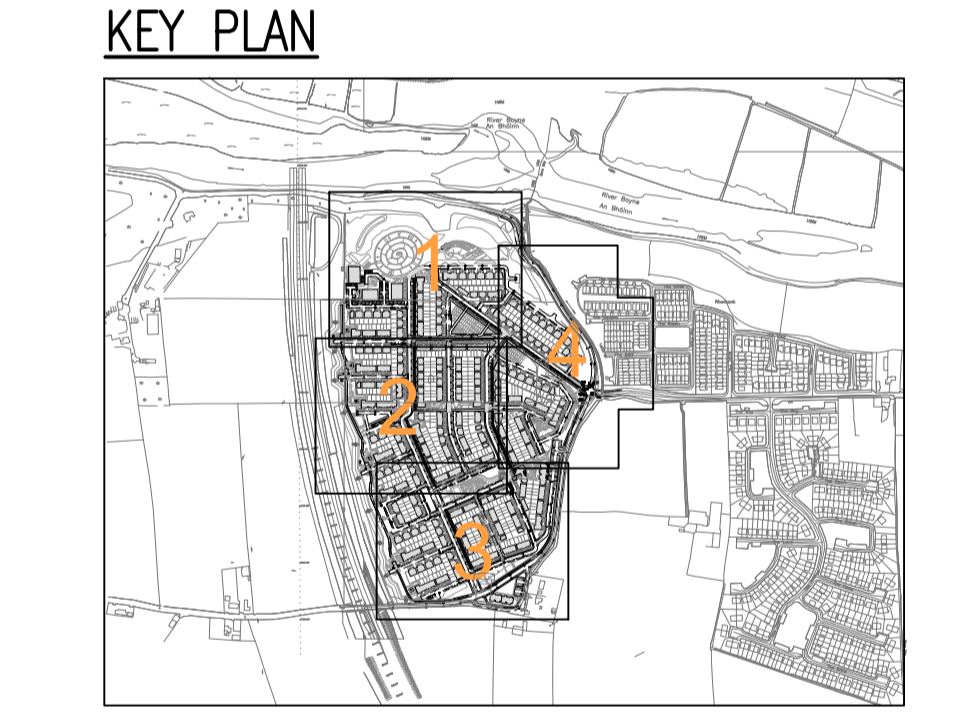

B	14/06/19	AMENDMENTS ON FOOT OF COMMENTS FROM IRISH WATER	GB	BW
A	14/05/19	IRISH WATER SUBMISSION	GB	BW
REV.	DATE	AMENDMENT	DRN	APPD

STATUS **FOR PLANNING ONLY
NOT FOR CONSTRUCTION**

Waterman Moylan
Engineering Consultants
BLOCK 8, EASTPOINT BUSINESS PARK, ALFIE BYRNE ROAD, DUBLIN D03 H3F4 IRELAND. Tel: (01) 664 8900
Email: info@waterman-moylan.ie www.waterman-moylan.ie

CLIENT TRAILFORD LTD
ARCHITECT NDBA ARCHITECTS

PROJECT PROPOSED RESIDENTIAL DEVELOPMENT, RATHMULLAN, DROGHEDA

TITLE PROPOSED DRAINAGE LAYOUT
SHEET 3 OF 4

DRAWN C.Byrne	DESIGNED BW	APPROVED JG	DATE AUG. '19
SCALE 1:500 @A1	JOB NO. 18-014	DRG. NO. P023	REVISION B

NOTE: PUBLIC FOUL PIPE MATERIAL TO BE U-PVC (STIFFNESS CLASS B) AND IN COMPLIANCE WITH SECTION 3.13 OF IRISH WATER CODE OF PRACTICE.

NOTE: FOUL SEWERS TO BE CONSTRUCTED WITH CONCRETE SURROUND IN ACCORDANCE WITH IRISH WATER STD-WW-08 WHERE VERTICAL CLEARANCE FROM SURFACE WATER IS LESS THAN 300mm AND WHERE DEPTH OF COVER TO ROAD IS LESS THAN 1.2m

NOTE: RISING MAINS TO BE DEMARCATED IN ACCORDANCE WITH SECTION 3.5.22 OF WASTEWATER CODE OF PRACTICE.