


**INFORMATION ONLY**  
 THIS DRAWING HAS BEEN ISSUED FOR INFORMATION PURPOSES ONLY AND MUST NOT BE USED FOR CONSTRUCTION UNDER ANY CIRCUMSTANCES

ALL FOUL PIPES GREATER THAN 150mmØ TO BE CONCRETE

ALL CHAMBERS TO BE A MINIMUM 0.5m FROM KERB LINE WITH EXTERNAL FACE OF SEWERS 1.0m FROM KERB LINE.

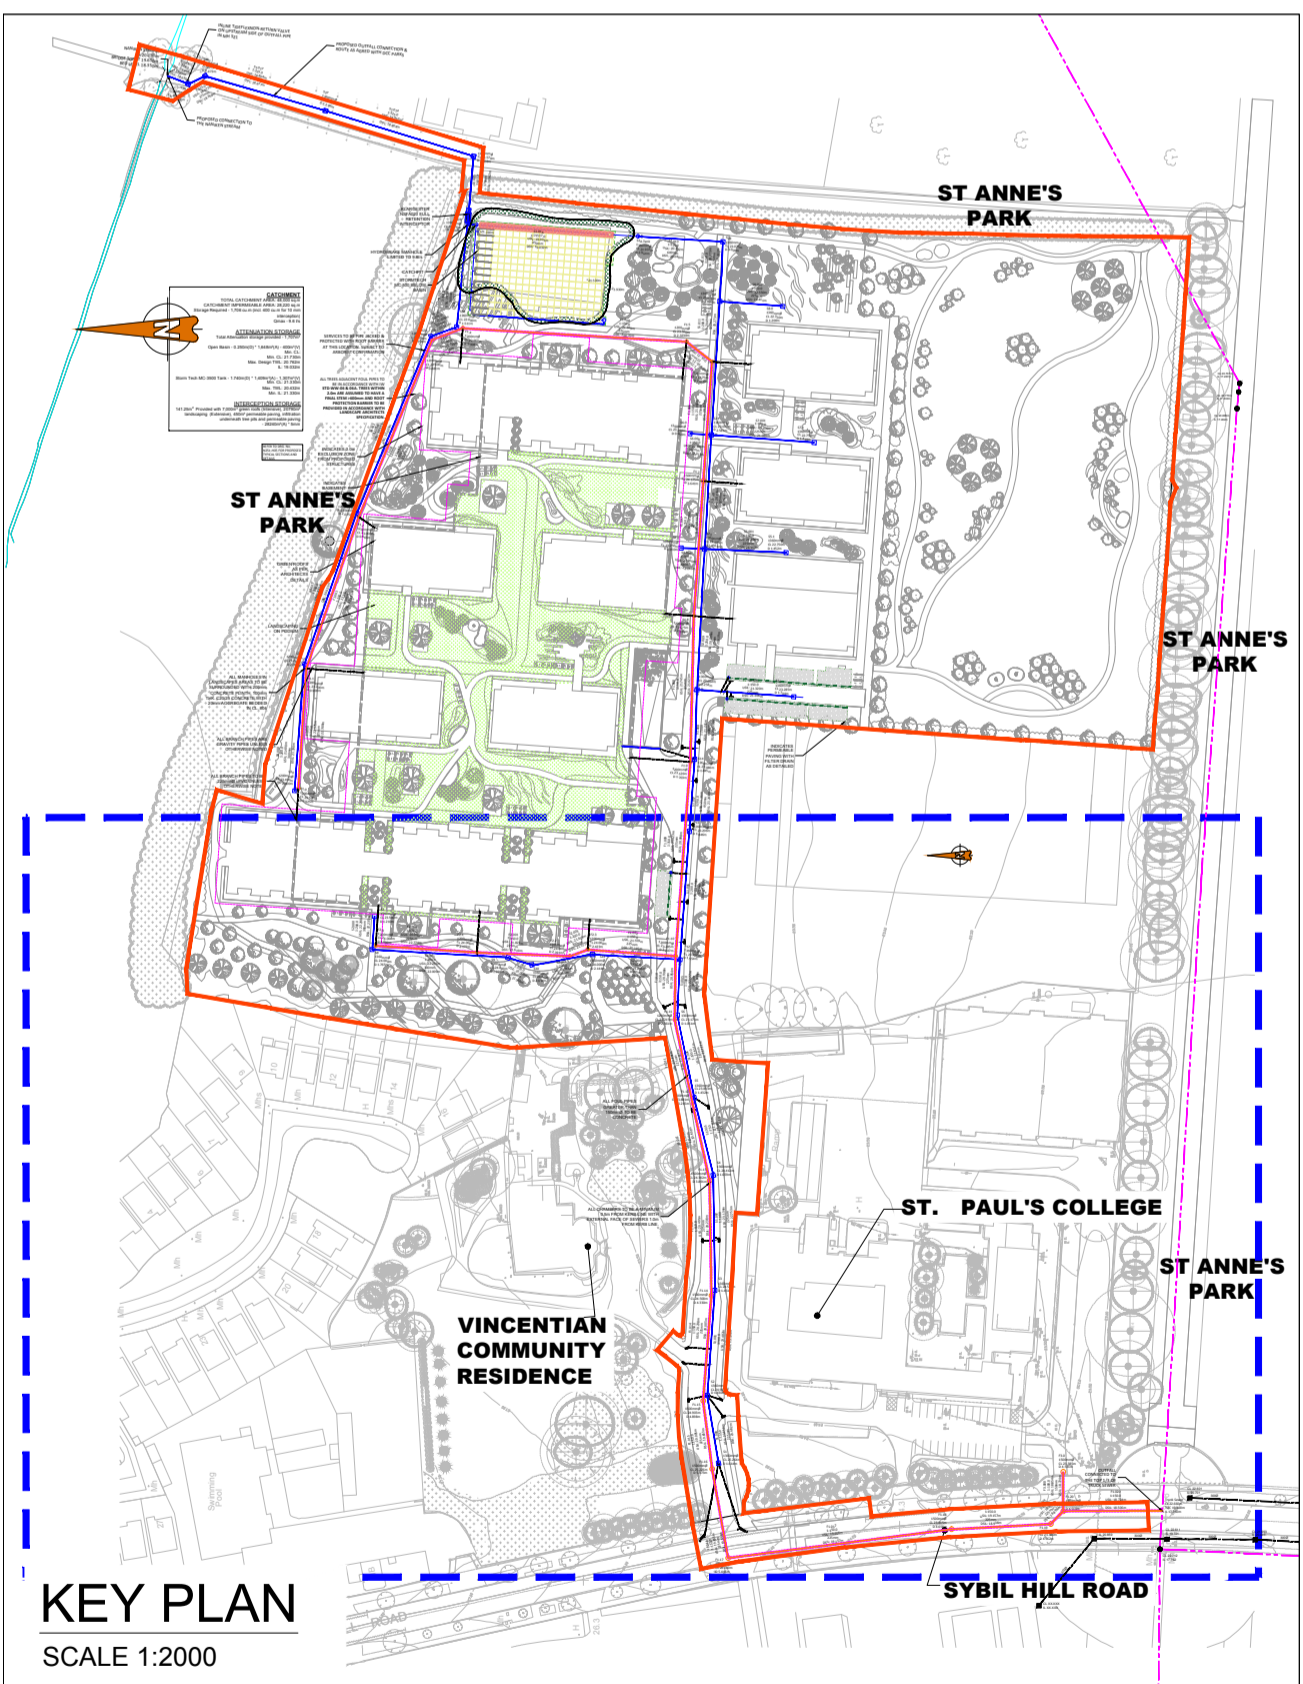

- NOTES**
- For setting out refer to Engineer's drawings.
  - This drawing to be read in conjunction with all other Engineering drawings and all other relevant drawings and Specifications.
  - DO NOT SCALE THIS DRAWING. Use figured dimensions only.
  - No part of this document may be reproduced or transmitted in any form or stored in any retrieval system of any nature without the written permission of O'Connor Sulton Cronin as copyright holder except as agreed for use on the project for which the document was originally issued.
  - Ordnance Survey of Ireland licence no. EN0000817 © Government of Ireland

Rev. No.	Date	REVISION NOTE	Drn. By	Chkd. By
	23/03/2017	ISSUED FOR INFORMATION	JB	AL
A	11/04/2017	REVISED FOR INFORMATION	JB	AL
P1	14/08/2017	ISSUED FOR INFORMATION	AF	JB
P2	15/12/2017	ISSUED FOR PLANNING	JS	JB
P3	20/12/2017	ISSUED FOR PLANNING	AF	AH
P4	16/05/2018	ISSUED FOR PLANNING COMPLIANCE	JB	AH
P5	12/04/2019	ISSUED FOR COMPLIANCE	AF	JS
P6	23/05/2019	ISSUED FOR PLANNING	AF	JB
P7	16/08/2019	ISSUE FOR INFORMATION	AB	JS
P8	30/08/2019	ISSUED FOR INFORMATION	MC	JB

Rev. No.	Date	REVISION NOTE	Drn. By	Chkd. By
P9	16/09/2019	ISSUED FOR INFORMATION	RB	JB
P10	30/09/2019	ISSUED FOR INFORMATION	MC	JB
P11	14.10.19	REVISED SURFACE WATER LEVELS	DOM	AH

**OCSC**  
 Multidisciplinary Consulting Engineers  
 O'Connor Sulton Cronin & Associates Ltd.  
 9 Prussia St.,  
 Dublin 7.  
 TEL +353 (0)1 8682000  
 FAX +353 (0)1 8682100  
 e: contactus@ocsc.ie  
 w: www.ocsc.ie

Client: **Crekav Trading GP Limited.**  
 Project: **St. Paul's Residential Development.**  
 Title: **Proposed Drainage Layout Sheet 1 of 2**

Drn. by: **AB**    Chkd. by: **JS**    Apprd. by: **TH**    Dwg. No.: **N251 -H01**    Revision: **P11**  
 Date: **15.12.17**    Scale: **1:500 @A1**

Office Locations | Dublin (Head Office) | London | Cork | Galway | Belfast | Warsaw | Bucharest | Moscow | Abu Dhabi | Libya |