


FOUL WATER SEWER FROM MANHOLE FFW-01 TO FFW-57
HORIZONTAL SCALE 1:500
VERTICAL SCALE 1:100

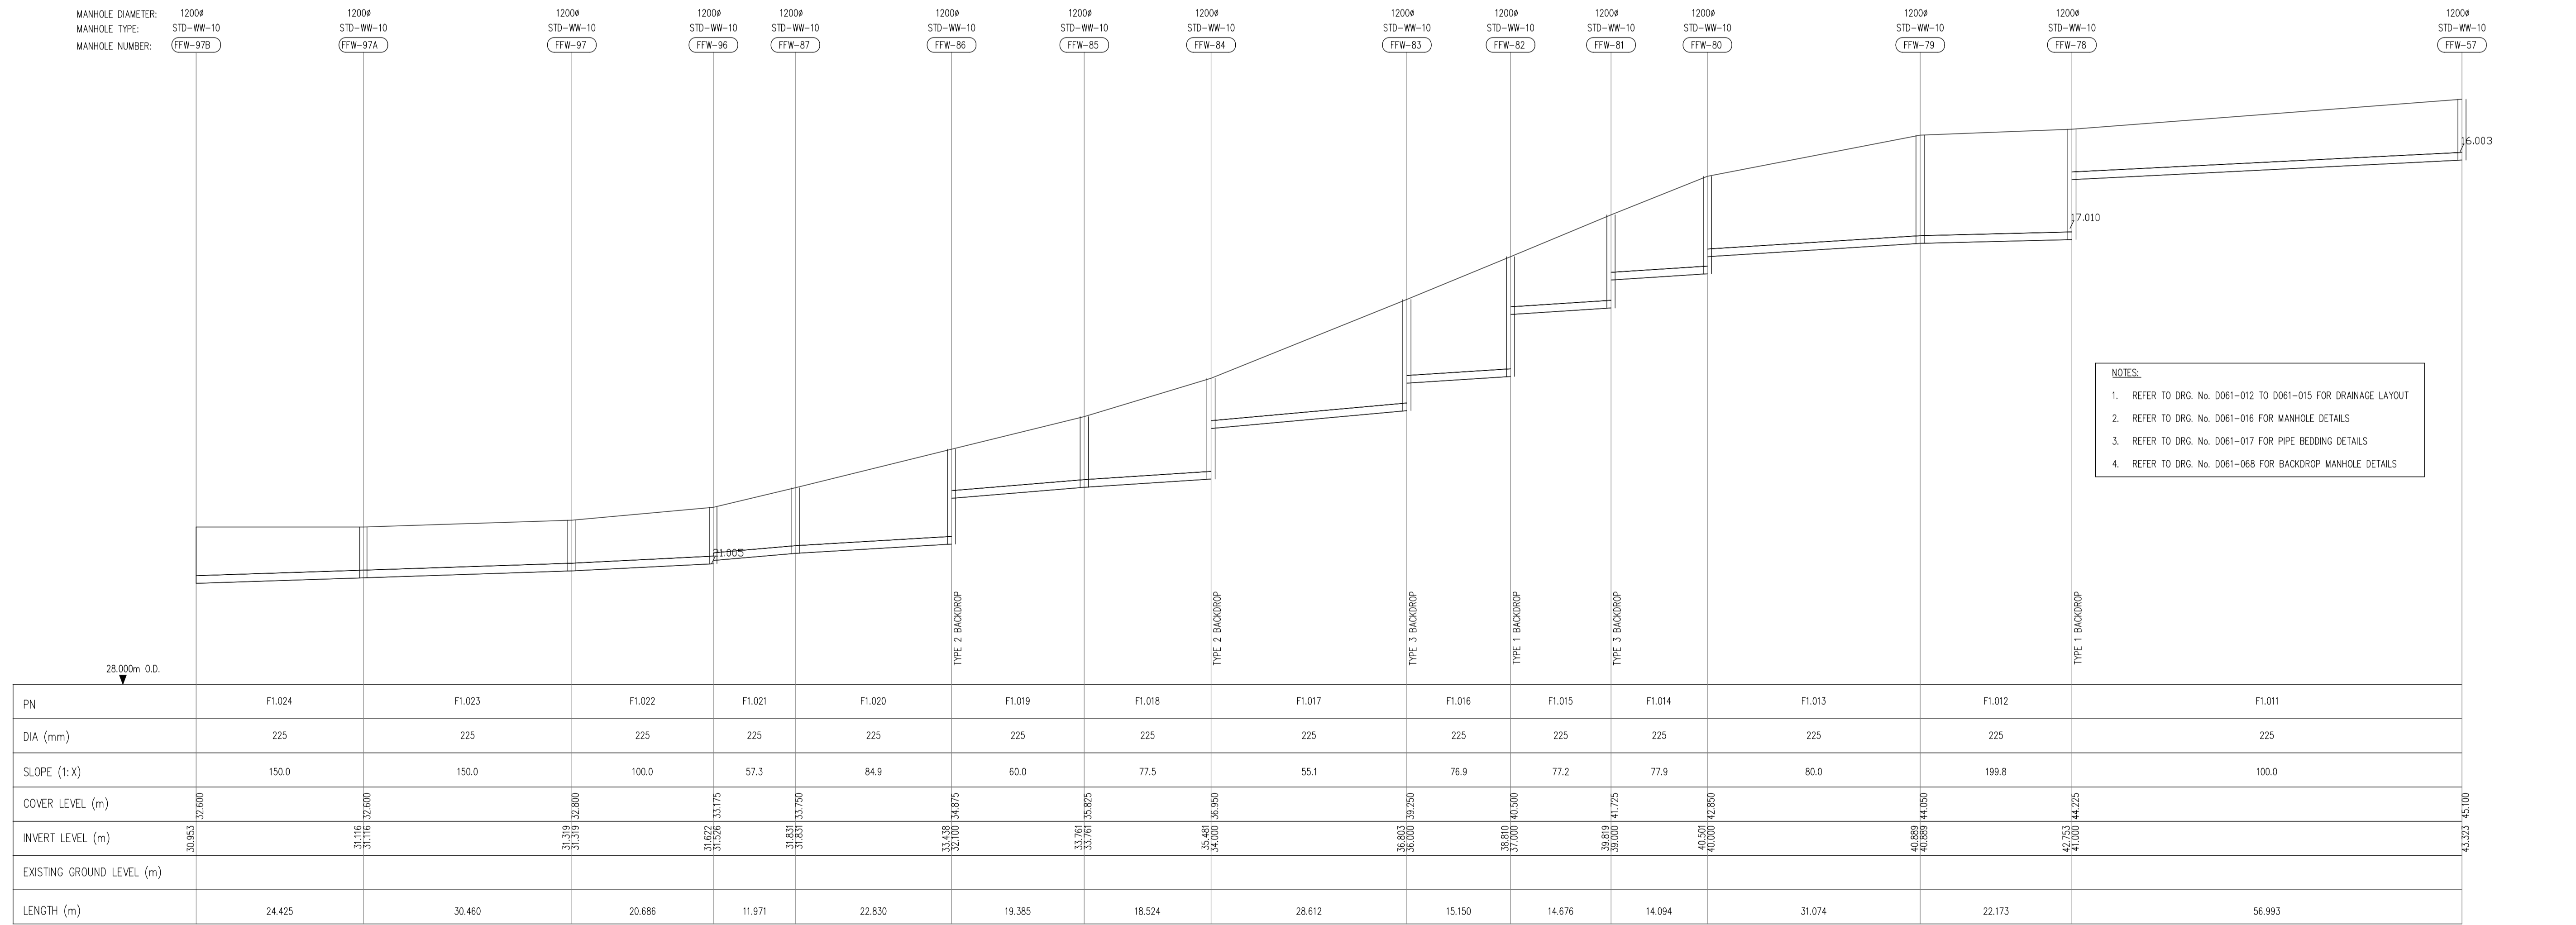

FOUL WATER SEWER FROM MANHOLE FFW-57 TO FFW-97B (OUTFALL)
HORIZONTAL SCALE 1:500
VERTICAL SCALE 1:100

- NOTES:
- REFER TO DRG. No. D061-012 TO D061-015 FOR DRAINAGE LAYOUT
 - REFER TO DRG. No. D061-016 FOR MANHOLE DETAILS
 - REFER TO DRG. No. D061-017 FOR PIPE BEDDING DETAILS
 - REFER TO DRG. No. D061-068 FOR BACKDROP MANHOLE DETAILS

PLANNING DRAWING
NOT FOR CONSTRUCTION THIS DRAWING HAS BEEN ISSUED FOR INFORMATION PURPOSES ONLY AND MUST NOT BE USED FOR CONSTRUCTION UNDER ANY CIRCUMSTANCES

- NOTES
- For setting out refer to Architect's drawings.
 - This drawing to be read in conjunction with all other Architectural and Engineering drawings and all other relevant drawings and Specifications.
 - DO NOT SCALE THIS DRAWING. Use figured dimensions only.
 - No part of this document may be reproduced or transmitted in any form or stored in any retrieval system of any nature without the written permission as copyright holder except as agreed for use on the project for which the document was originally issued.
 - Ordnance Survey Ireland Licence Number EN 0074019

Rev. No.	Date	REVISION NOTE
A	01.11.2019	ISSUED TO IRISH WATER
B	15.11.2019	ISSUED FOR PLANNING

Rev. No.	Date	REVISION NOTE	Drn. By	Chkd. By
			DD	RFM
			DD	RFM

Architect: Conroy Crowe Kelly
Project: Belmont
Title: Proposed Foul Longitudinal Sections Sheet 1 Of 5
Date: Oct 2019
Scale: @A1
Revision: B
Dwg. No.: D061/057

CS Consulting Group
DUBLIN | LONDON | LIMERICK
Head Office: 19-22 Dame Street, Dublin 2.
T: +353 (0)1 5480863 F: +353 (0)1 9011355
e: info@csconsulting.ie
w: www.csconsulting.ie
Quality: I.S. EN ISO 9001:2008
Environment: I.S. EN ISO 14001:2004
Energy: I.S. EN ISO 50001:2011
Health & Safety: OHSAS 18001:2007