




FOUL WATER SEWER FROM MANHOLE FFW-04 TO FFW-02
HORIZONTAL SCALE 1:500
VERTICAL SCALE 1:100

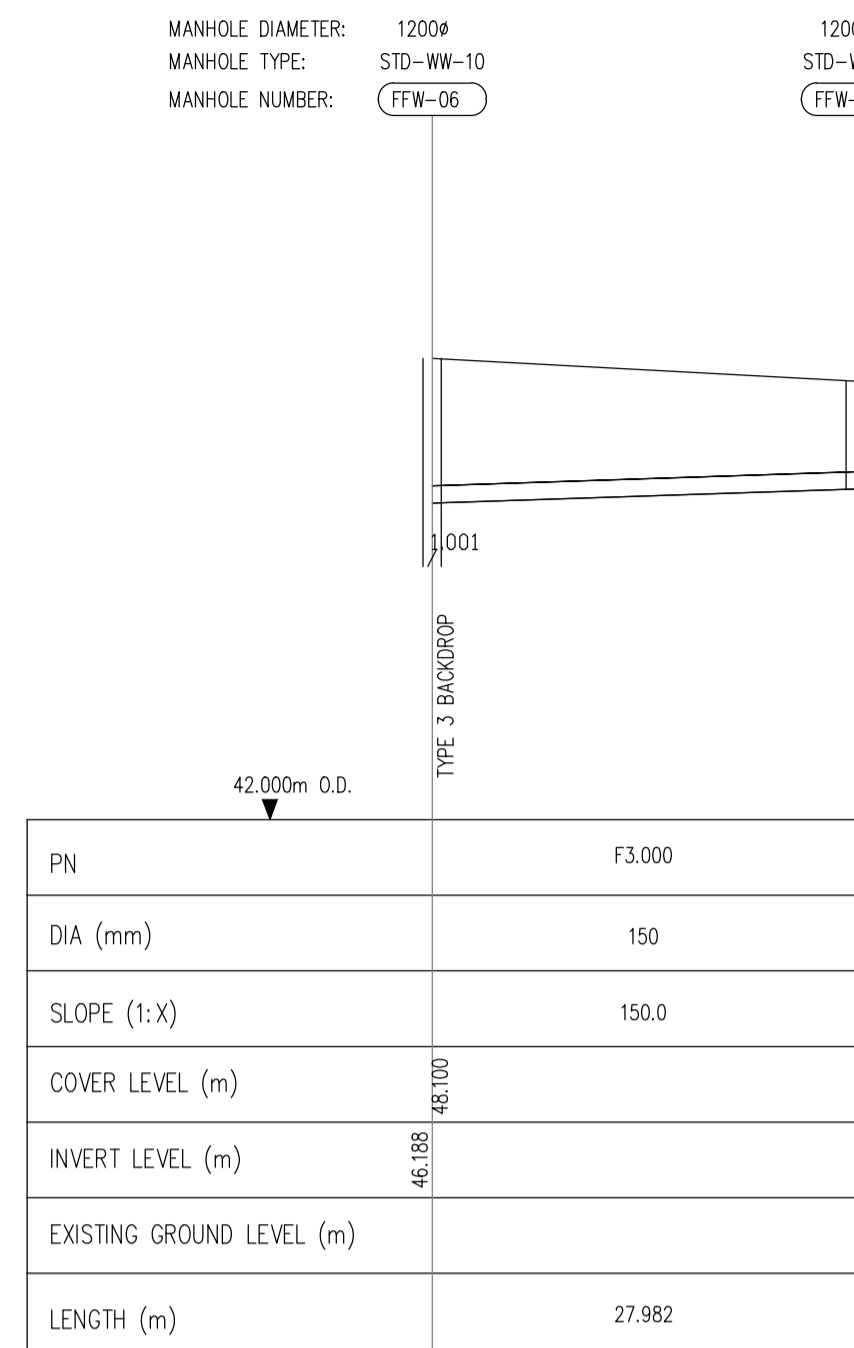


FOUL WATER SEWER FROM MANHOLE FFW-05 TO FFW-06
HORIZONTAL SCALE 1:500
VERTICAL SCALE 1:100

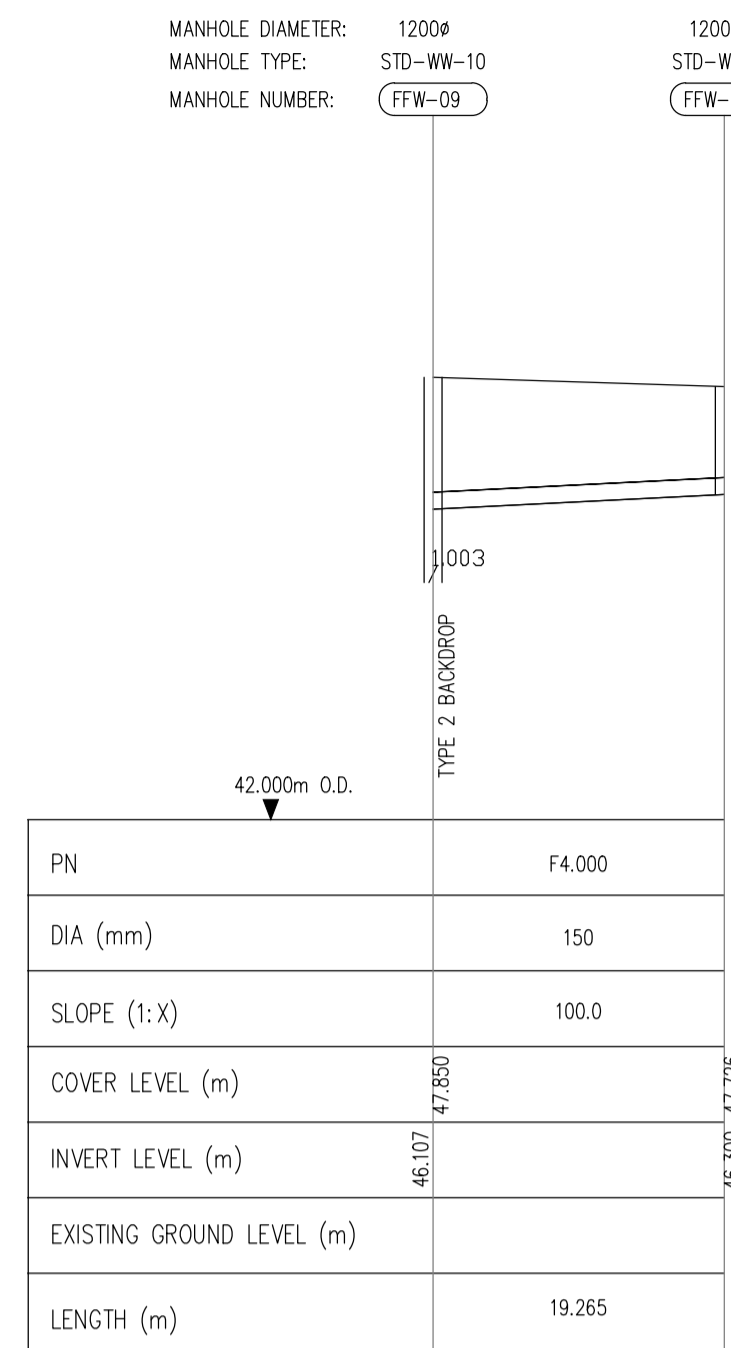


FOUL WATER SEWER FROM MANHOLE FFW-08 TO FFW-09
HORIZONTAL SCALE 1:500
VERTICAL SCALE 1:100

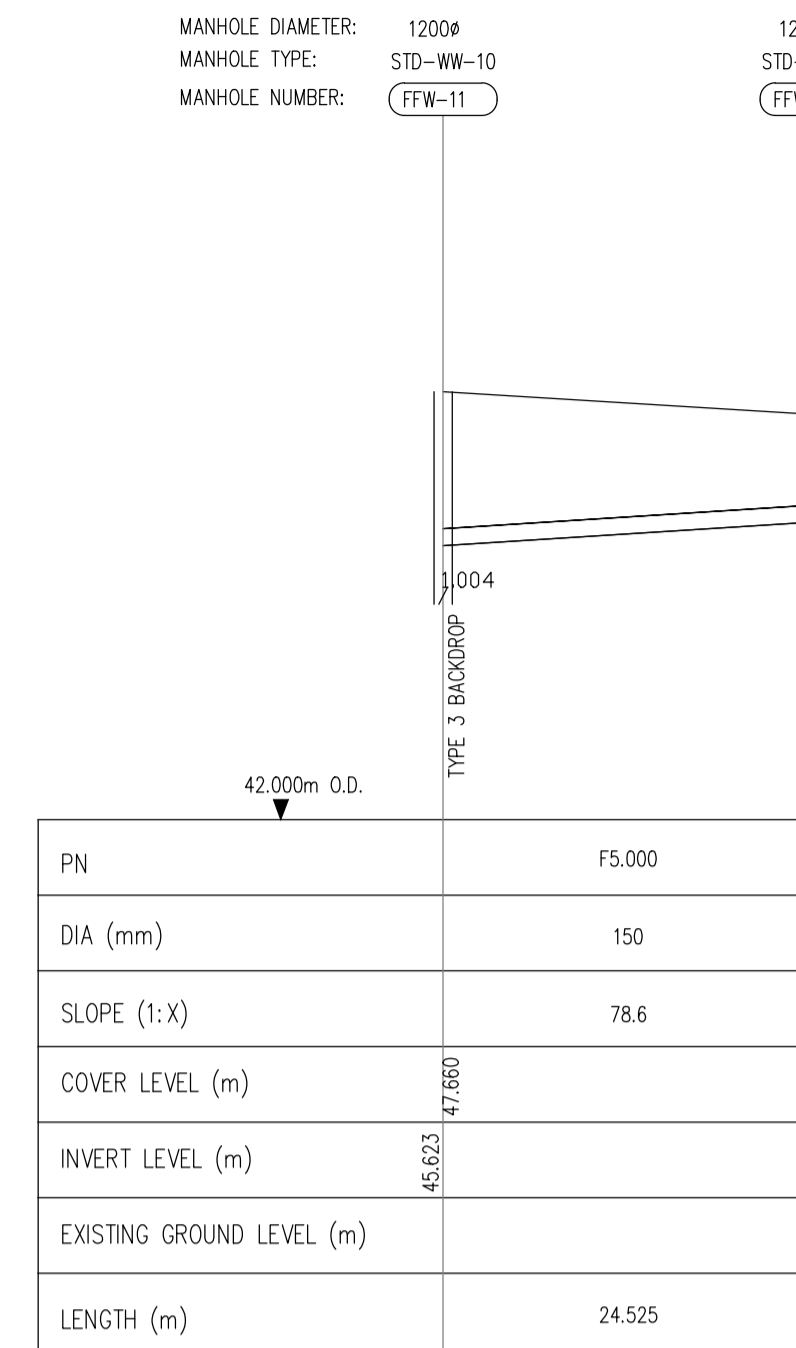


FOUL WATER SEWER FROM MANHOLE FFW-10 TO FFW-11
HORIZONTAL SCALE 1:500
VERTICAL SCALE 1:100

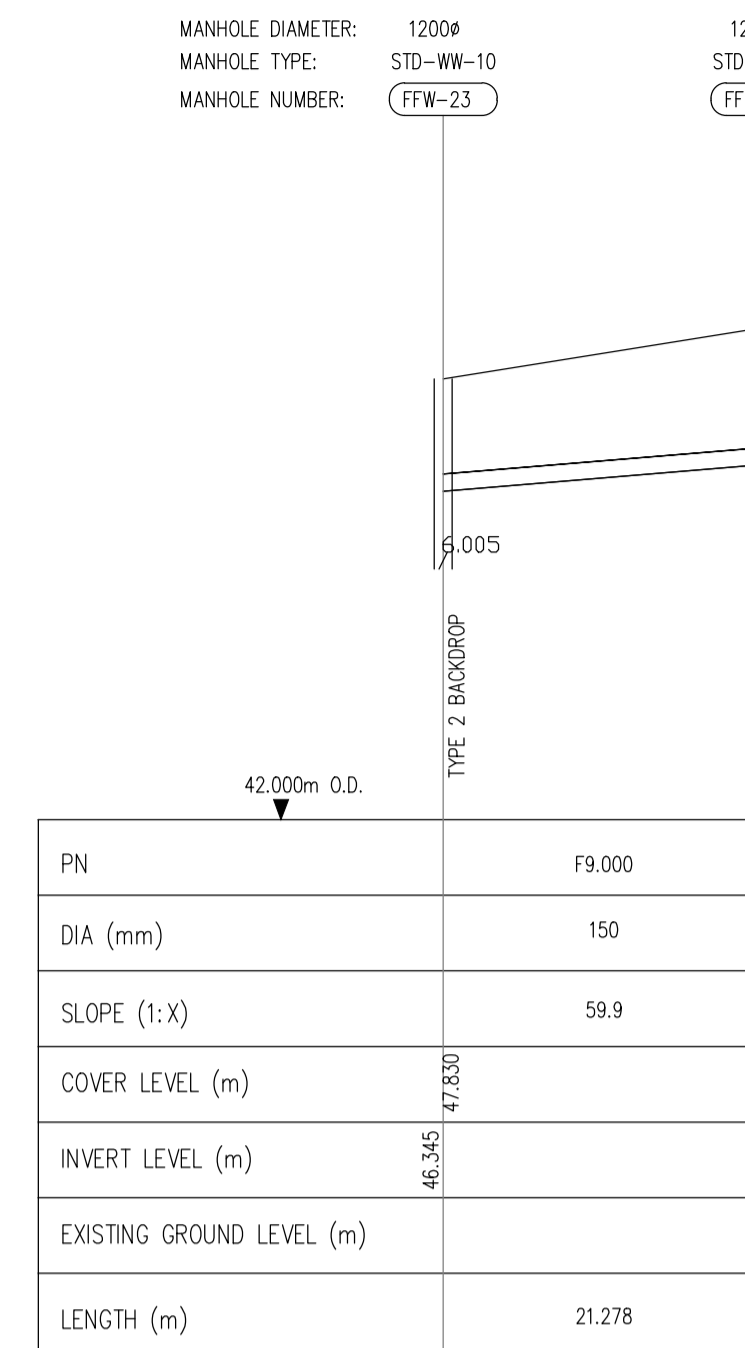


FOUL WATER SEWER FROM MANHOLE FFW-22 TO FFW-23
HORIZONTAL SCALE 1:500
VERTICAL SCALE 1:100

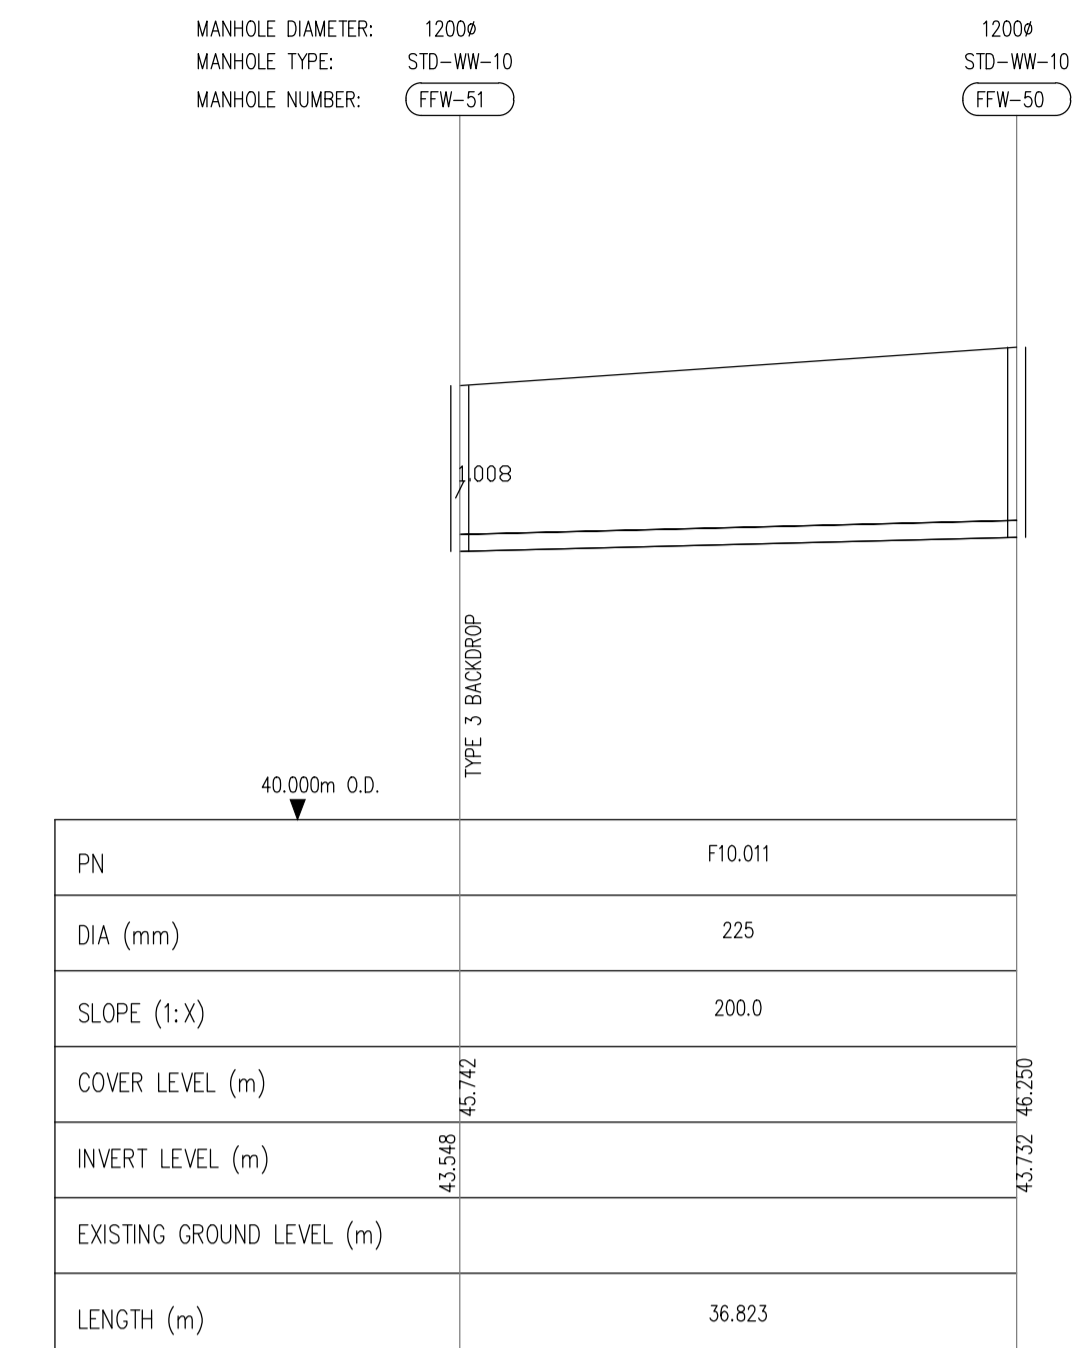


FOUL WATER SEWER FROM MANHOLE FFW-50 TO FFW-51
HORIZONTAL SCALE 1:500
VERTICAL SCALE 1:100

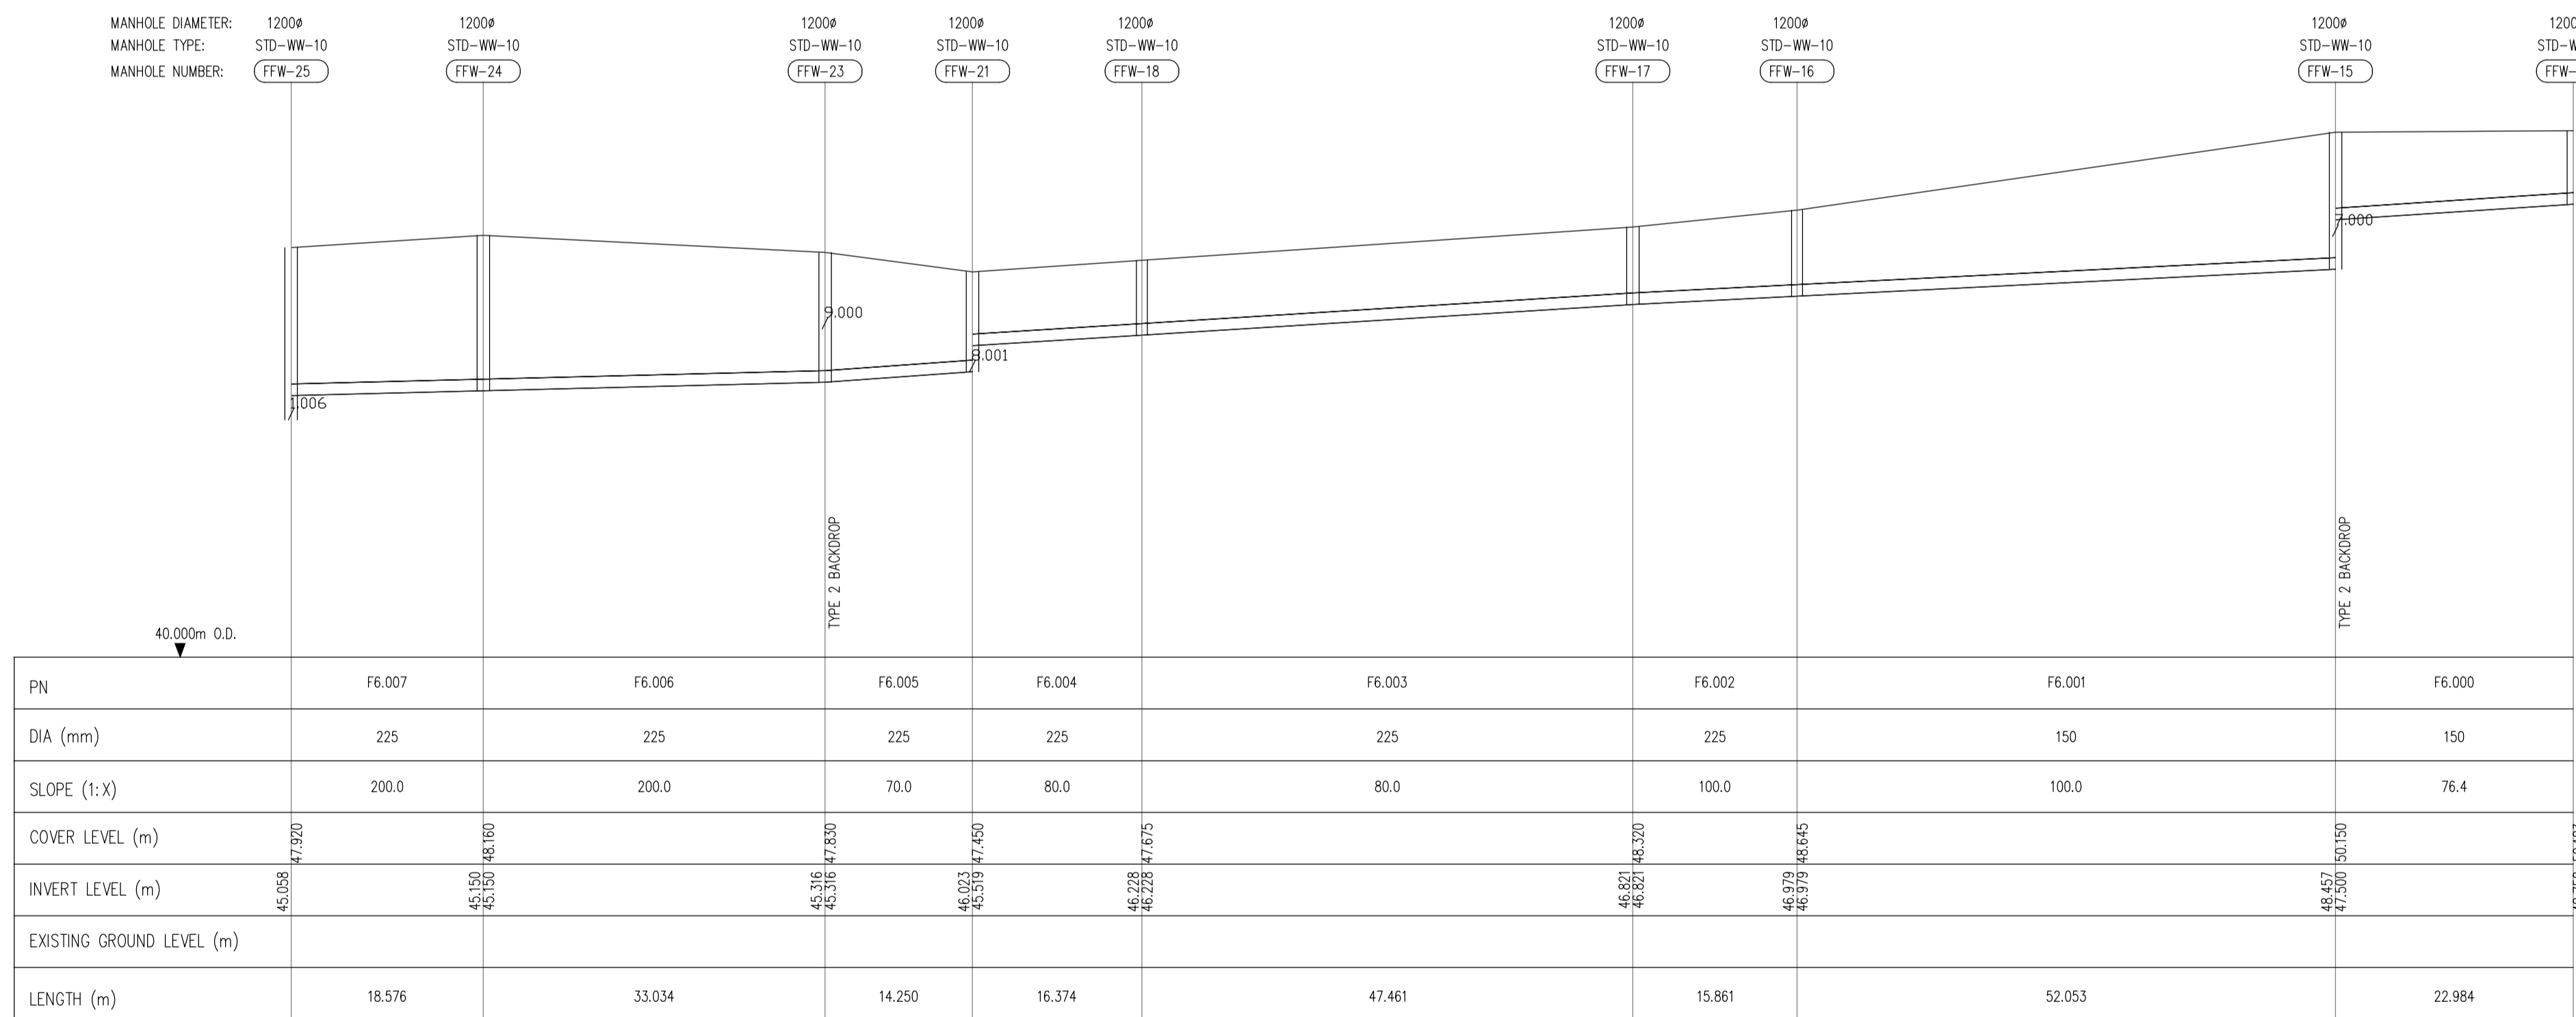

FOUL WATER SEWER FROM MANHOLE FFW-13 TO FFW-25
HORIZONTAL SCALE 1:500
VERTICAL SCALE 1:100

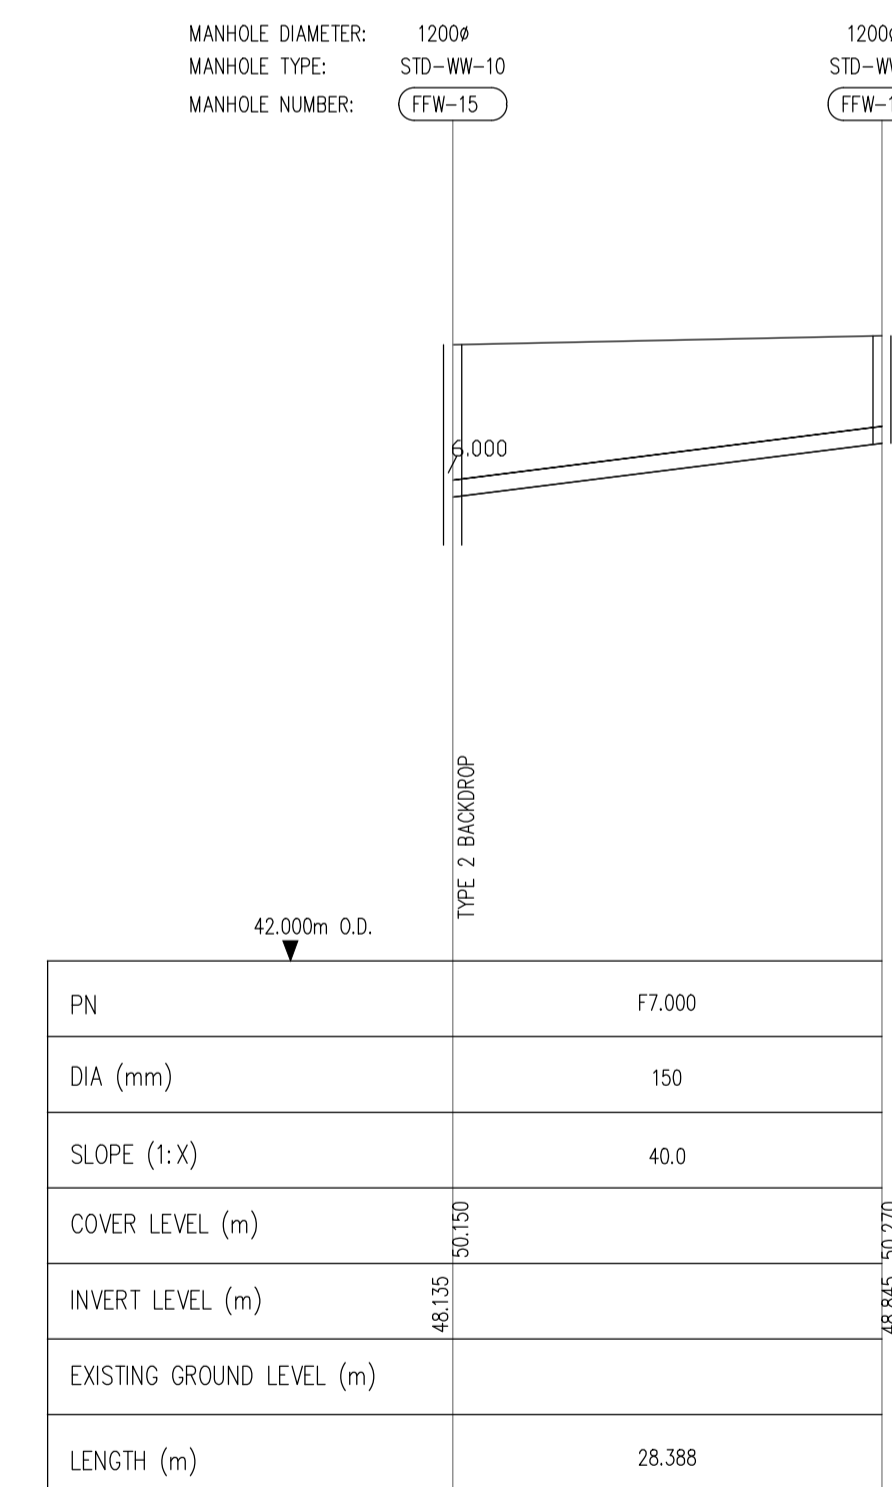

FOUL WATER SEWER FROM MANHOLE FFW-14 TO FFW-15
HORIZONTAL SCALE 1:500
VERTICAL SCALE 1:100

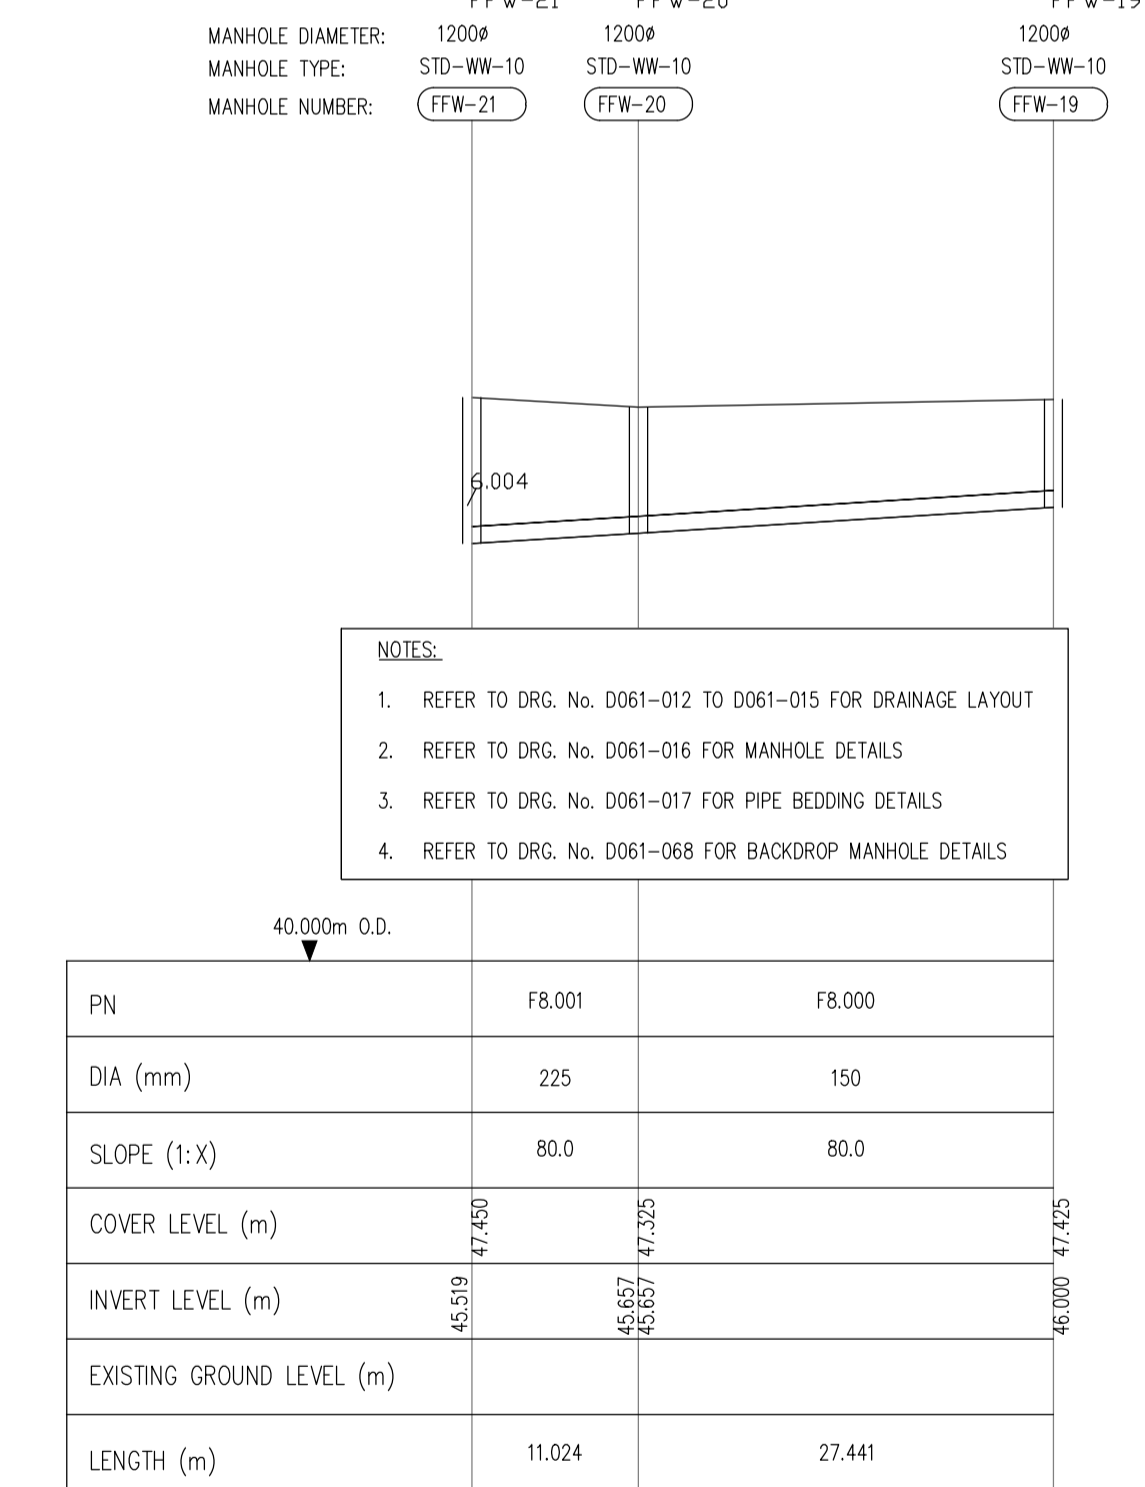

FOUL WATER SEWER FROM MANHOLE FFW-19 TO FFW-21
HORIZONTAL SCALE 1:500
VERTICAL SCALE 1:100

- NOTES:
- REFER TO DRG. No. D061-012 TO D061-015 FOR DRAINAGE LAYOUT
 - REFER TO DRG. No. D061-016 FOR MANHOLE DETAILS
 - REFER TO DRG. No. D061-017 FOR PIPE BEDDING DETAILS
 - REFER TO DRG. No. D061-068 FOR BACKDROP MANHOLE DETAILS

PLANNING DRAWING
NOT FOR CONSTRUCTION THIS
DRAWING HAS BEEN ISSUED FOR
INFORMATION PURPOSES ONLY
AND MUST NOT BE USED FOR
CONSTRUCTION UNDER ANY
CIRCUMSTANCES

- NOTES
- For setting out refer to Architect's drawings.
 - This drawing to be read in conjunction with all other Architectural and Engineering drawings and all other relevant drawings and Specifications.
 - DO NOT SCALE THIS DRAWING. Use figured dimensions only.
 - No part of this document may be reproduced or transmitted in any form or stored in any retrieval system of any nature without the written permission as copyright holder except as agreed for use on the project for which the document was originally issued.
 - Ordnance Survey Ireland Licence Number EN 0074019

Rev. No.	Date	REVISION NOTE
A	01.11.2019	ISSUED TO IRISH WATER
B	15.11.2019	ISSUED FOR PLANNING

Dim. By	Chkd. By	Architect	Conroy Crowe Kelly	
DD	RFM	Project	Belmont	
Date	Scale	Title	Proposed Foul Longitudinal Sections Sheet 2 Of 5	
Oct 2019	@A1	Rev. No.	D061/058	Revision
			B	

CS Consulting Group
DUBLIN | LONDON | LIMERICK
Head Office
19-22 Dame Street, Dublin 2.
T: +353 (0)1 5480863 F: +353 (0)1 9011355
e: info@csconsulting.ie
w: www.csconsulting.ie
Quality Environment IS. EN ISO 9001:2008
NSAI Certified IS. EN ISO 14001:2004
Health & Safety IS. EN ISO 50001:2011
OHSAS 18001:2007