


ROOF PLAN

FRONT ELEVATION ESCAPE DOOR

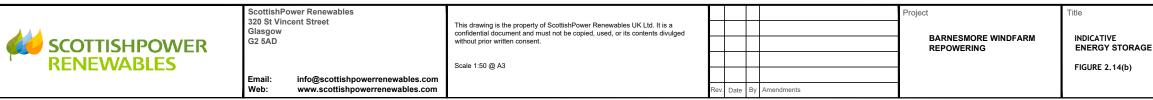

## THIS DRAWING IS FOR PLANNING PURPOSES ONLY. IT IS $\underline{\text{NOT}}$ TO BE USED AS A CONSTRUCTION DRAWING

SE UNIT	Issue Deta	ails			Office Use Only	
	Designed:	JOD	Information		Drawing Number: 5952-900-901	
	Drawn:	A.McC	Approval	Х		
	Checked:	S.M	Tender			
	Approved:	DK	Construction		Date: Rev.	Rev.
	Scale: 1:50		Record		19/10/19	

END ELEVATION

**→** 319.90m

**▼** 319.50m