


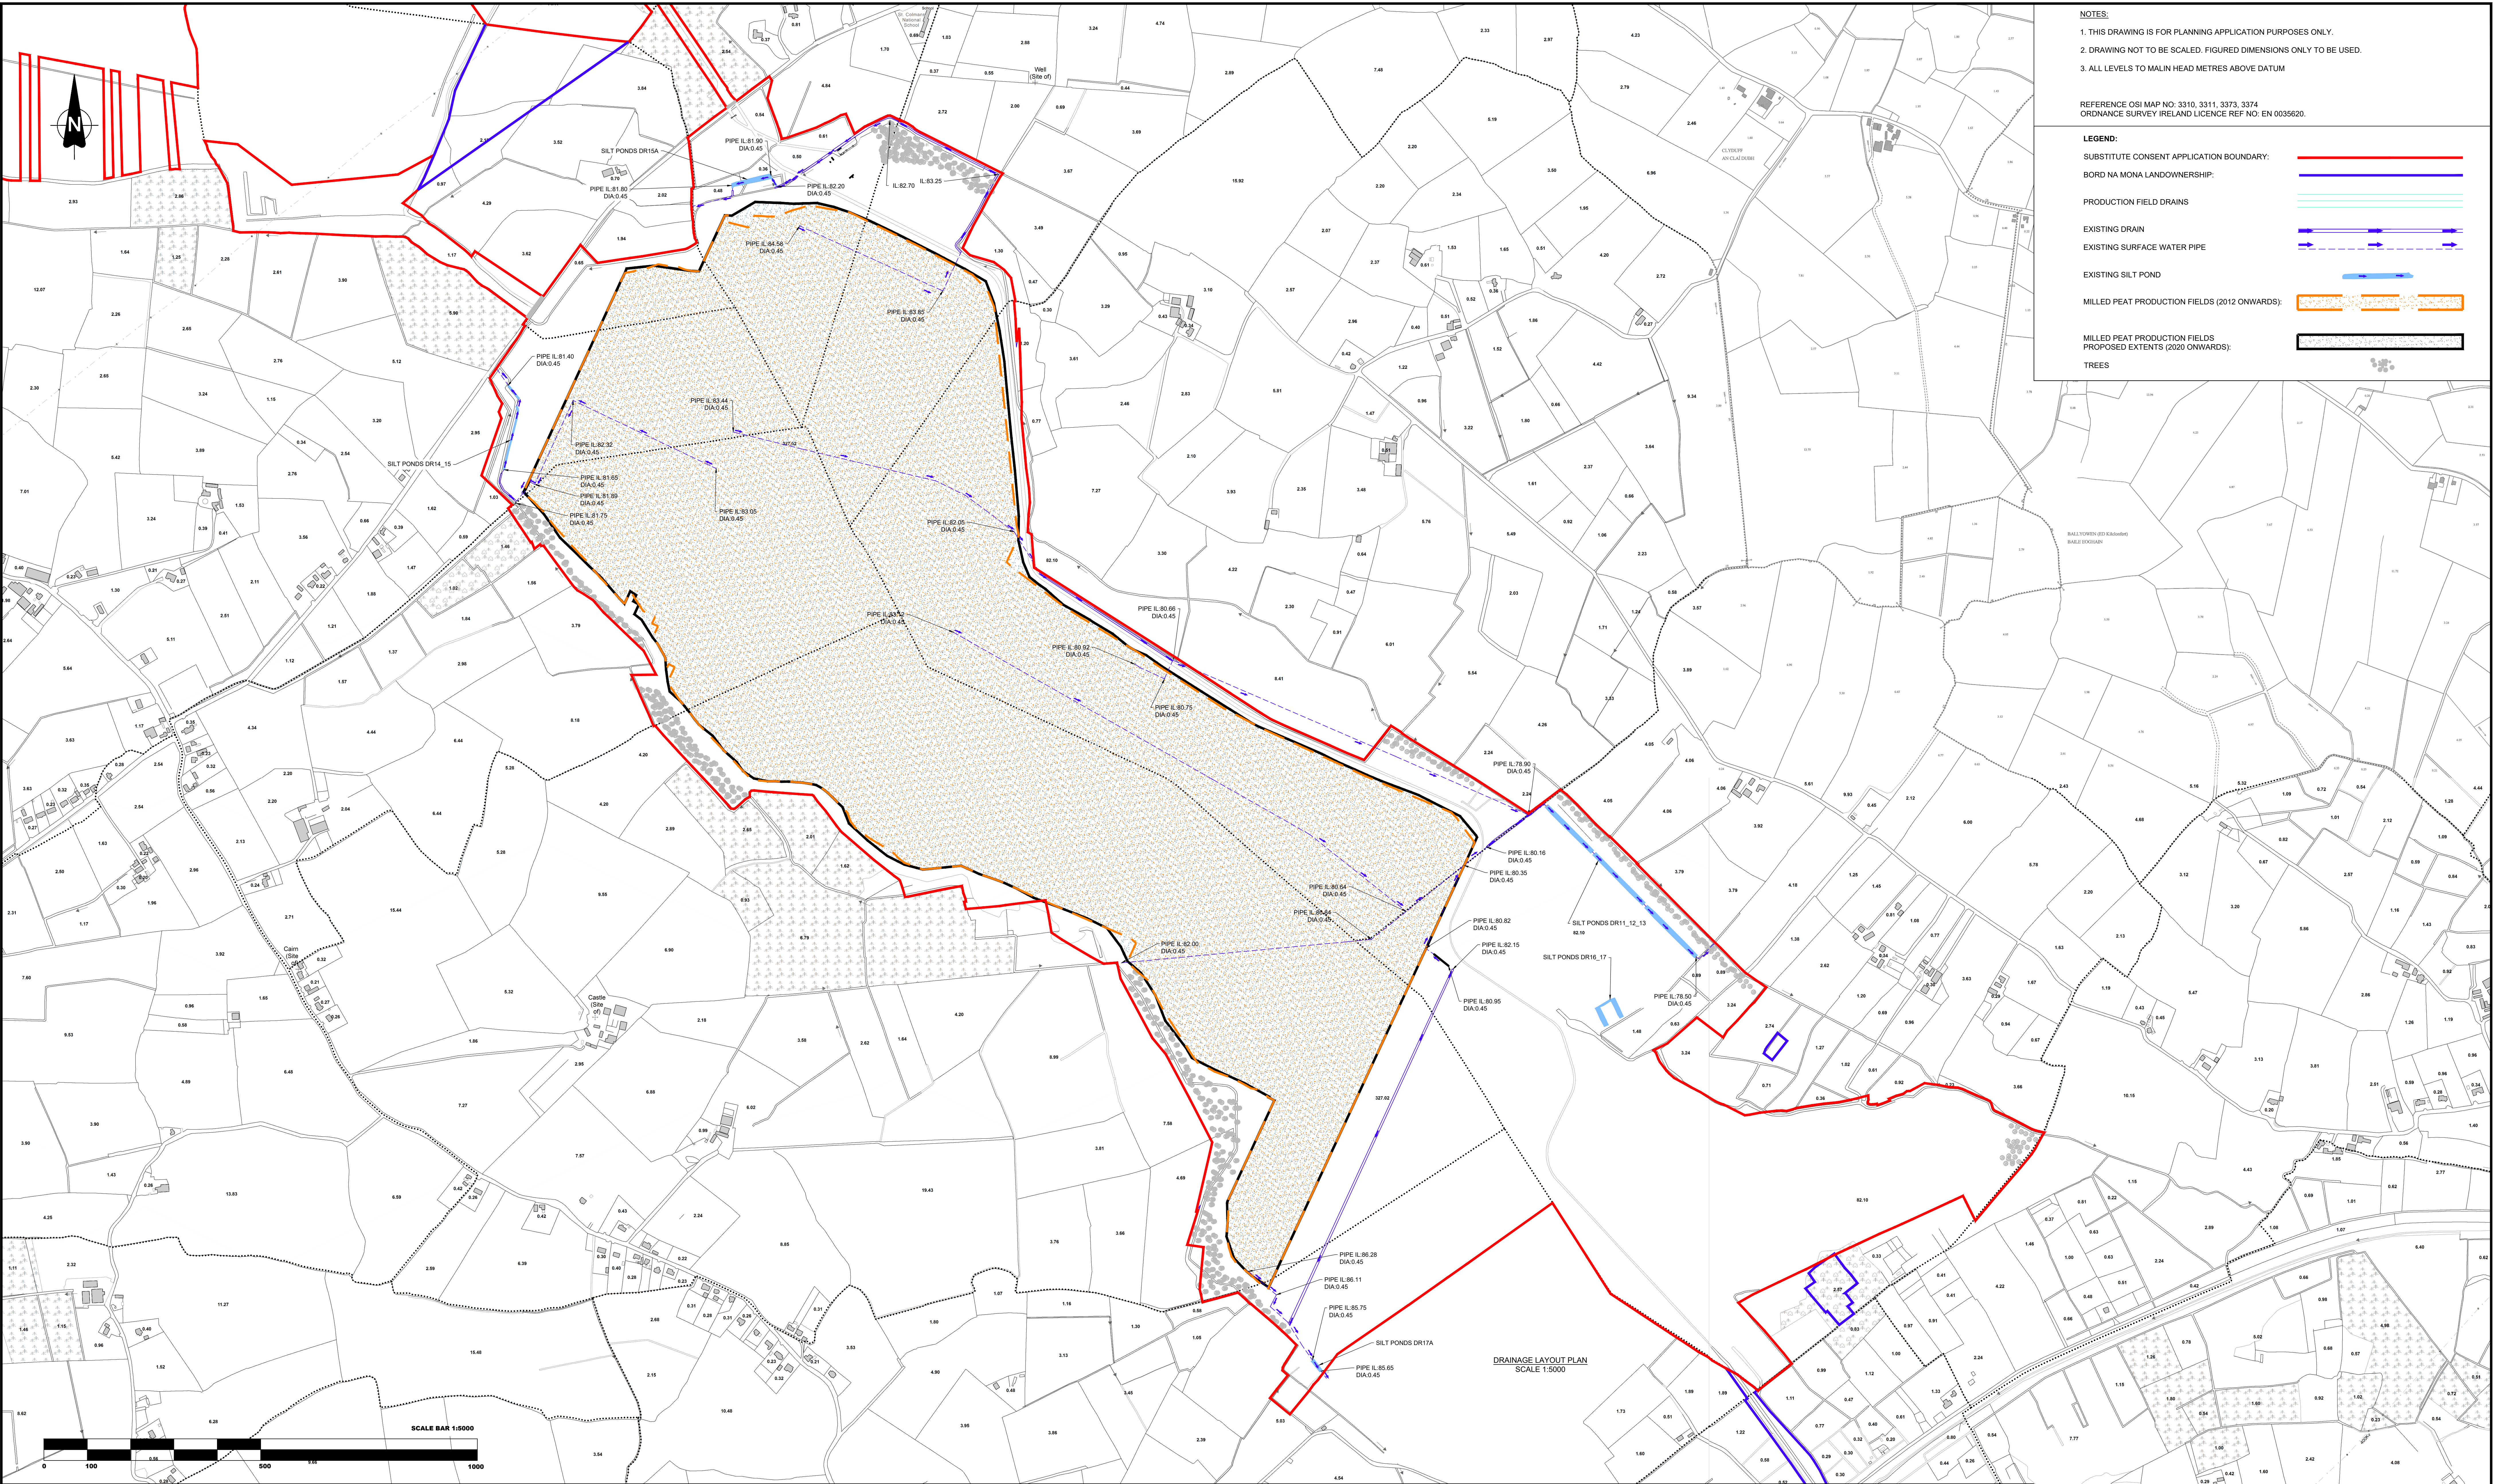

NOTES:
1. THIS DRAWING IS FOR PLANNING APPLICATION PURPOSES ONLY.
2. DRAWING NOT TO BE SCALED. FIGURED DIMENSIONS ONLY TO BE USED.
3. ALL LEVELS TO MALIN HEAD METRES ABOVE DATUM

REFERENCE OSI MAP NO: 3310, 3311, 3373, 3374
ORDNANCE SURVEY IRELAND LICENCE REF NO: EN 0035620.

LEGEND:

SUBSTITUTE CONSENT APPLICATION BOUNDARY:

BORD NA MONA LANDOWNERSHIP:

PRODUCTION FIELD DRAINS:

EXISTING DRAIN:

EXISTING SURFACE WATER PIPE:


EXISTING SILT POND:

MILLED PEAT PRODUCTION FIELDS (2012 ONWARDS):


MILLED PEAT PRODUCTION FIELDS PROPOSED EXTENTS (2020 ONWARDS):

TREES:


DRAINAGE LAYOUT PLAN
SCALE 1:5000

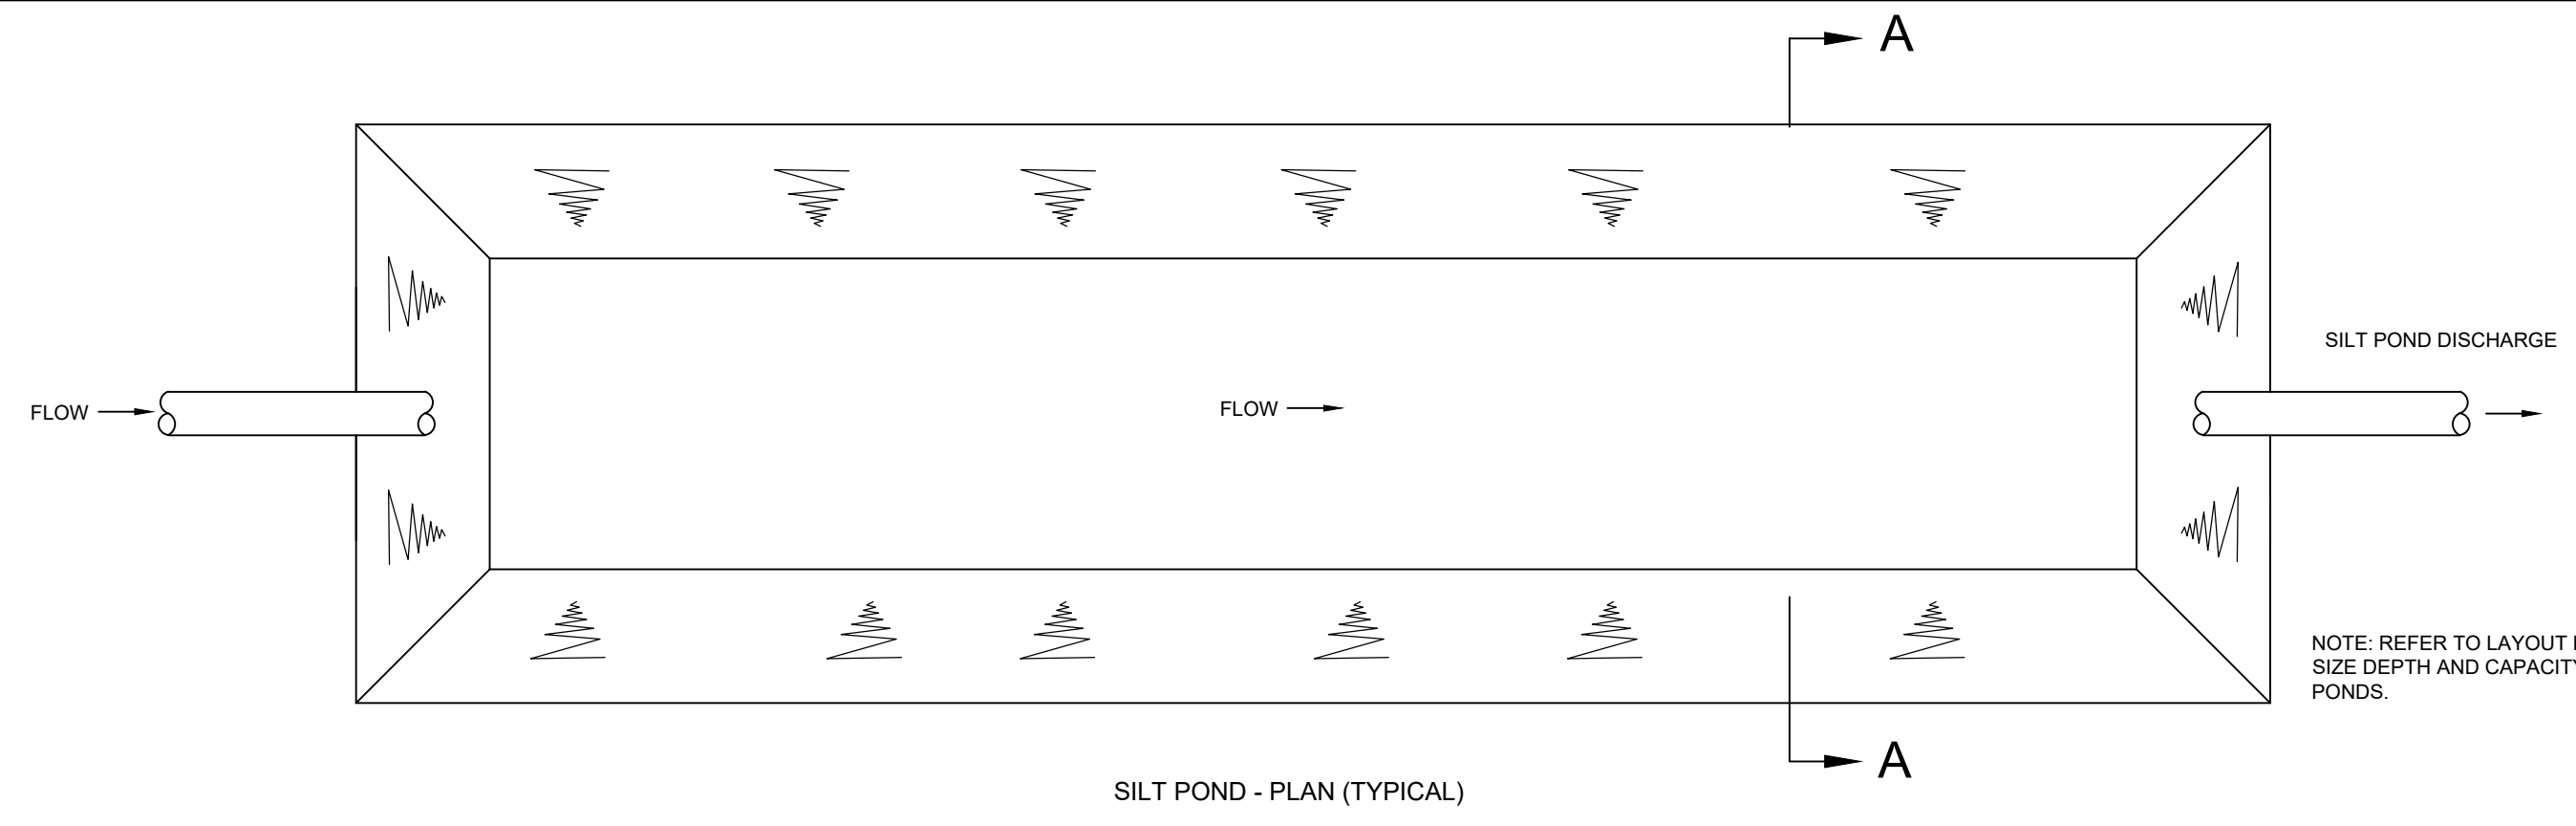

SILT POND - PLAN (TYPICAL)

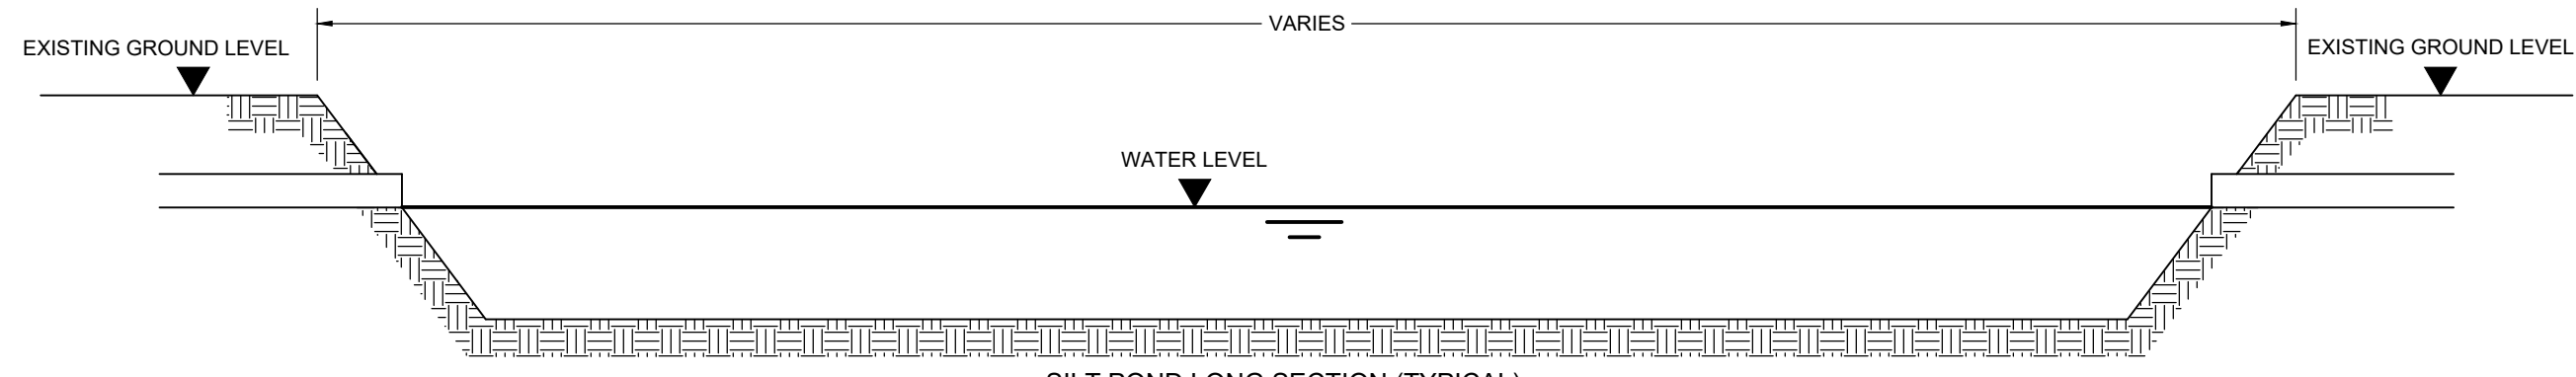

SILT POND TYPICAL DETAIL
SCALE 1:100

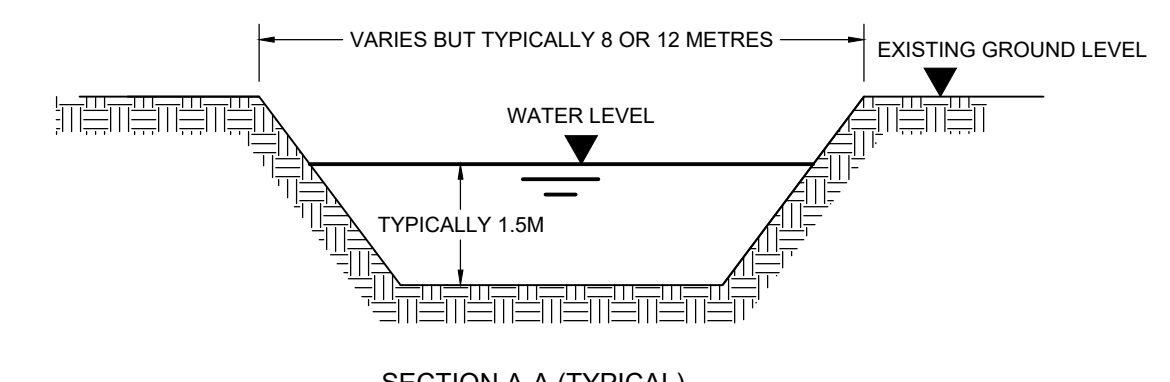

SECTION A-A (TYPICAL)

Project: **SUBSTITUTE CONSENT APPLICATION
DAINGEAN RATHDRUM BOG**

DRAINAGE LAYOUT PLAN

REVISION	By	Date	Chw/g	Title

Dimensions in METRES
Scale: AS SHOWN @ A0

Drawn By: SD 31/03/20
Checked By: PN 01/04/20
Approved By: DK 01/04/20

BORD NA MONA
Naturally Driven
East to West Development
LEAMING, TULLAMORE CO. OFFSHY
Tel: 057 8345000 Fax: 057 8345100

Drawing No: SC-0503-DR-DR04
Revision: 1
Sheet 1 of 1