


NOTE: REFER TO LAYOUT PLAN FOR DETAIL OF SIZE, DEPTH AND CAPACITY OF INDIVIDUAL SILT PONDS.

- NOTES:**
1. THIS DRAWING IS FOR PLANNING APPLICATION PURPOSES ONLY.
  2. DRAWING NOT TO BE SCALED. FIGURED DIMENSIONS ONLY TO BE USED.
  3. ALL LEVELS TO MALIN HEAD METRES ABOVE DATUM
- REFERENCE OSI MAP NO: 3488-3493, 3538-3543, 3587-3592, 3643-3648  
ORDNANCE SURVEY IRELAND LICENCE REF NO: EN 0035620
- LEGEND:**
- SUBSTITUTE CONSENT APPLICATION BOUNDARY: [Red line]
  - BORD NA MONA LANDOWNERSHIP: [Blue line]
  - PRODUCTION FIELD DRAINS: [Green lines]
  - EXISTING DRAIN: [Blue dashed line]
  - EXISTING SURFACE WATER PIPE: [Blue dashed line with arrows]
  - EXISTING SILT POND: [Blue hatched area]
  - MILLED PEAT PRODUCTION FIELDS (2012 ONWARDS): [Orange hatched area]
  - MILLED PEAT PRODUCTION FIELDS PROPOSED EXTENTS (2020 ONWARDS): [Black hatched area]
  - TREES: [Grey tree symbols]

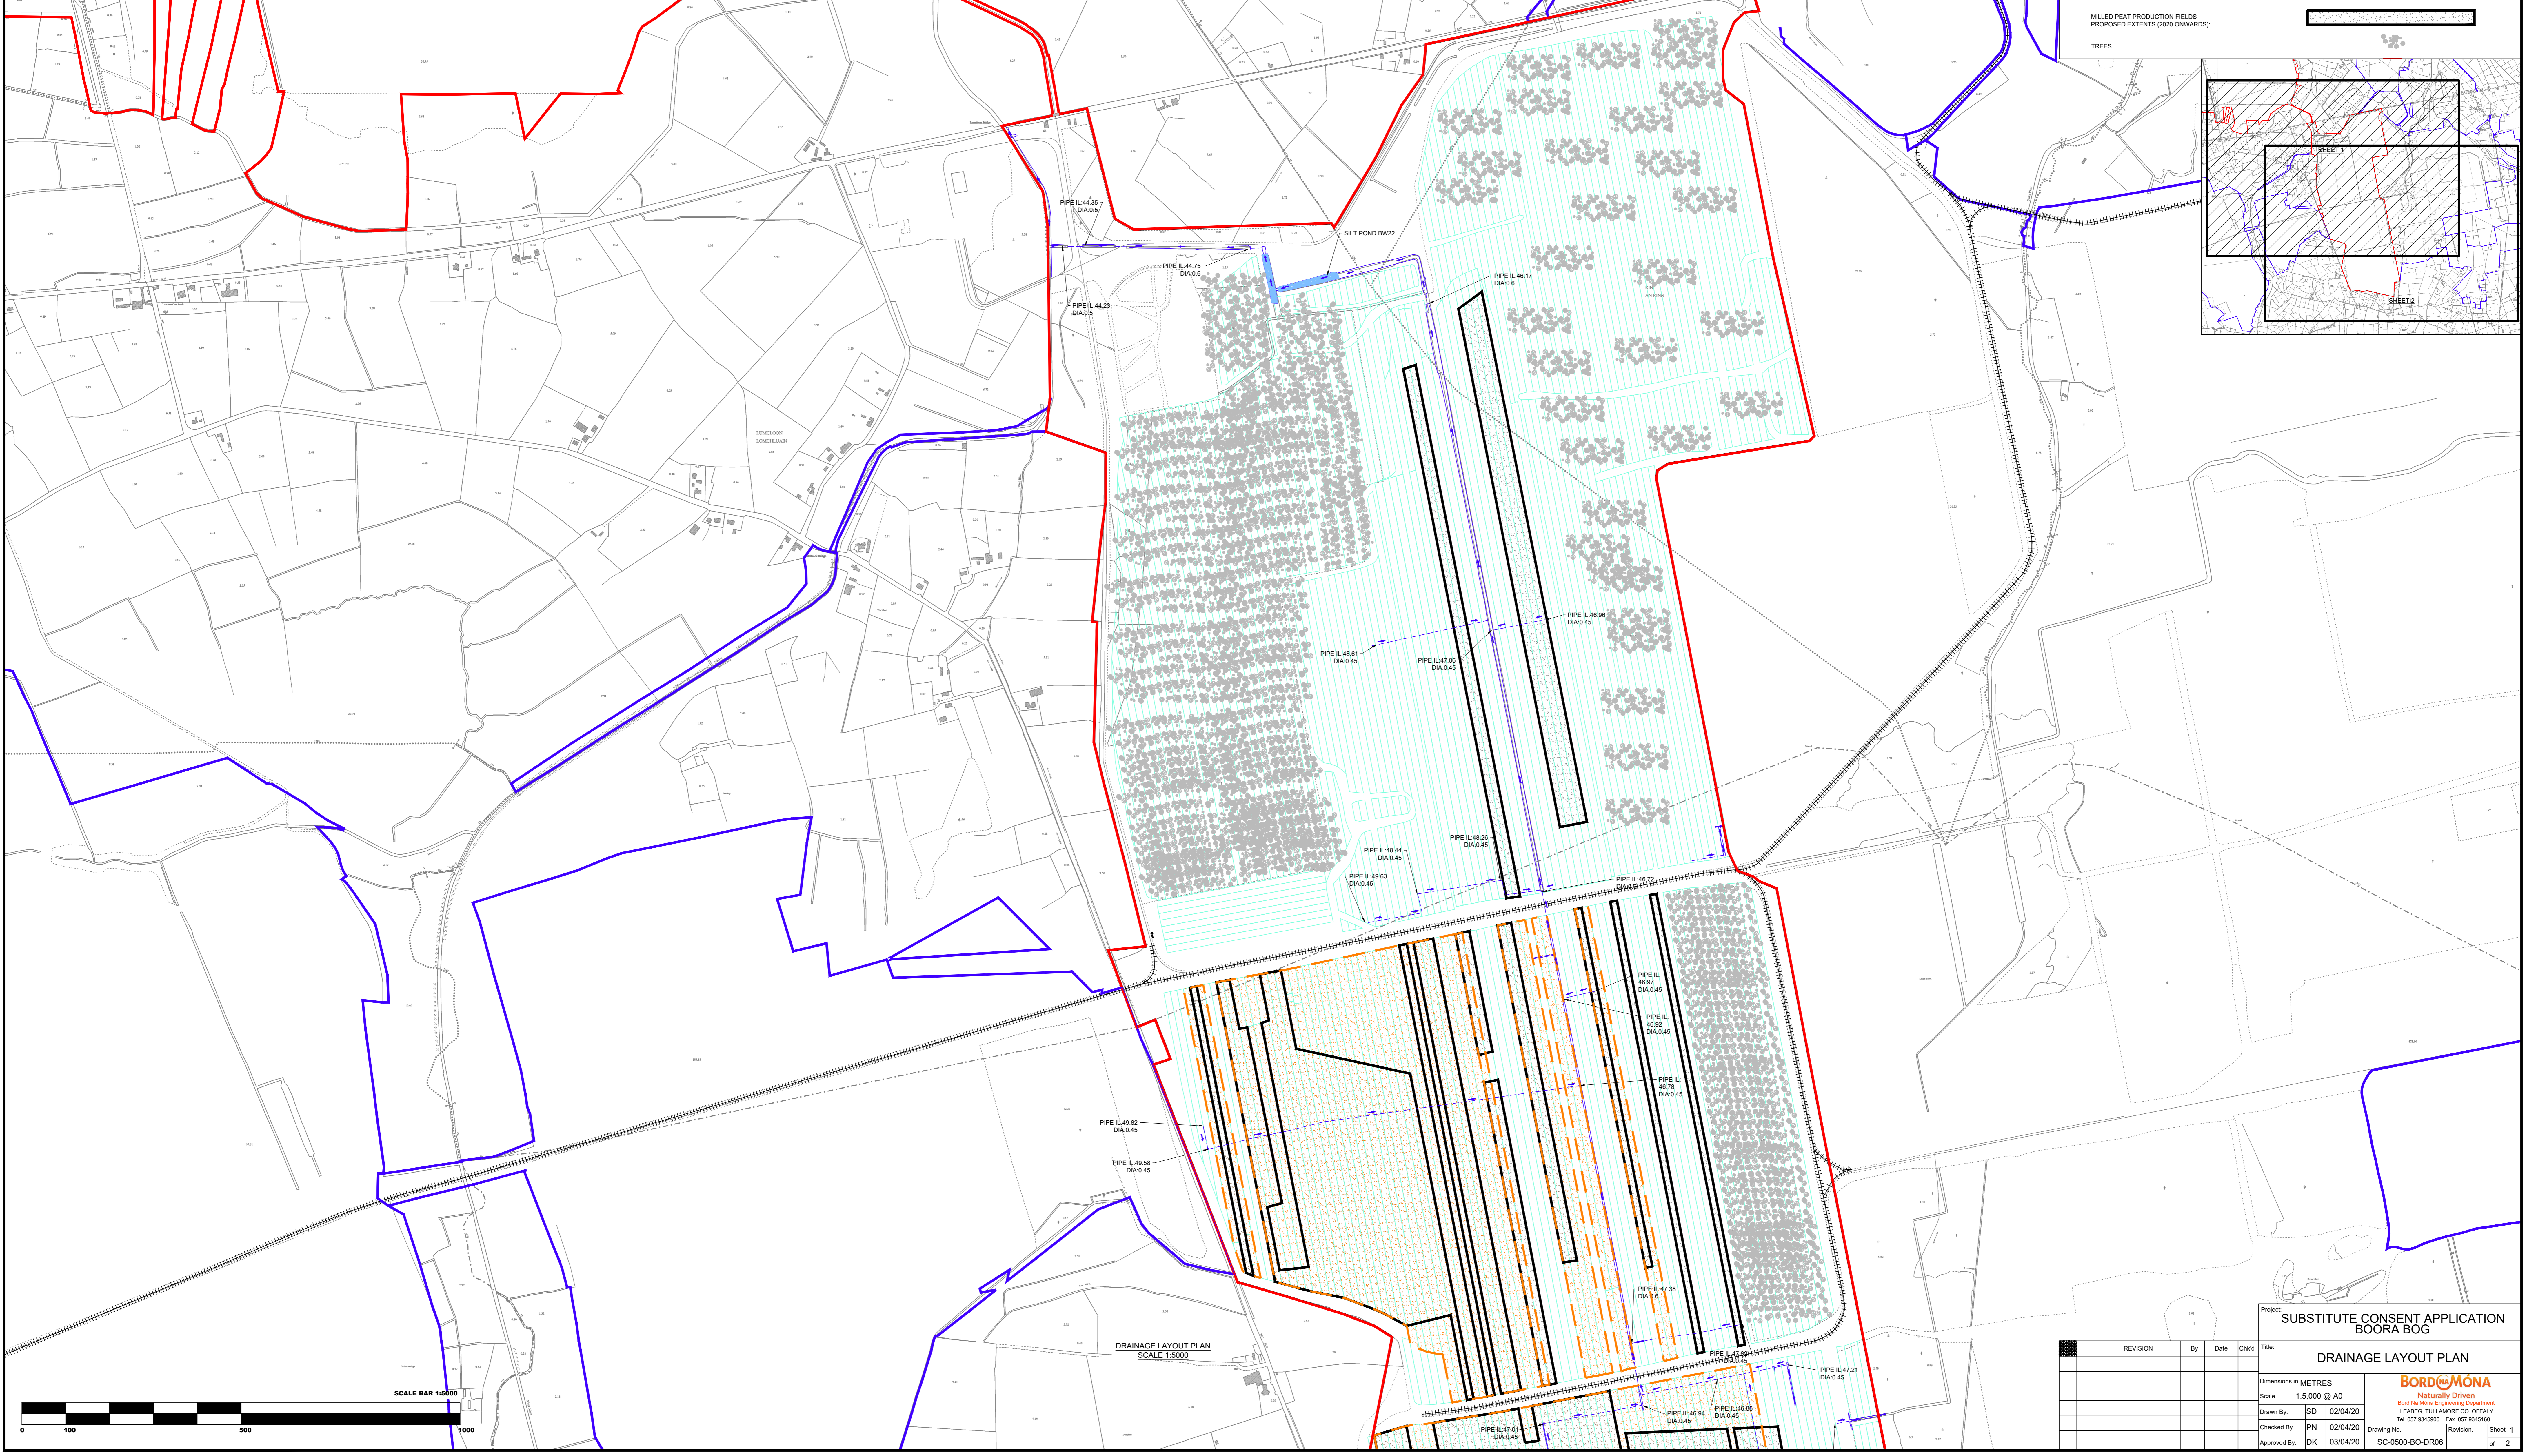

REVISION	By	Date	Chg	Title

Project: **SUBSTITUTE CONSENT APPLICATION BOORA BOG**

Title: **DRAINAGE LAYOUT PLAN**

Dimensions in METRES  
Scale: 1:5,000 @ A0

Drawn By: SD 02/04/20  
Checked By: PN 02/04/20  
Approved By: DK 03/04/20

**BORD NA MONA**  
Naturally Driven  
Lead by Nature Engineering Department  
LEAMING, TULLAMORE CO. OFFALY  
Tel: 027 9345000 Fax: 027 9345100

Drawing No: SC-0500-BO-DR06  
Revision: [ ]  
Sheet: 1 of 2