#### **Landscape Drawings**

# Charlestown Place SHD at Charlestown Place & St. Margaret's Road, Charlestown Dublin 11

Ronan Mac Diarmada & Associates

Landscape Architects & Consultants





Client: Puddenhill Property Limited

### **Drawing Register**


<u>Drawing No</u>	<u>Drawing Title</u>	Revision	<u>Size</u>
Dwg 1.	Landscape Masterplan - Roof Plan	Rev S	A1
Dwg 2.	Landscape Masterplan - Ground Floor Plan	Rev S	A1
Dwg 3.	Planting Plan	Rev S	A1
Dwg 4.	Boundary Plan	Rev S	A1
Dwg 5.	Landscape Sections 1	Rev S	A1
Dwg 6.	Landscape Sections 2	Rev S	A1
Dwg 7.	Landscape Sections 3	Rev S	A1
Dwg 8.	Landscape Sections 4	Rev S	A1
Dwg 9.	Natural Play Area	Rev S	A1
Dwg 10.	Combined Landscape & Engineer	Rev S	A1
Dwg 11.	Combined Landscape & Arborist Plan	Rev S	A1
Dwg 12.	Combined Landscape & Lighting Plan	Rev S	A1
Dwg 13.	Charlestown Landscape Masterplan	Rev S	Α0










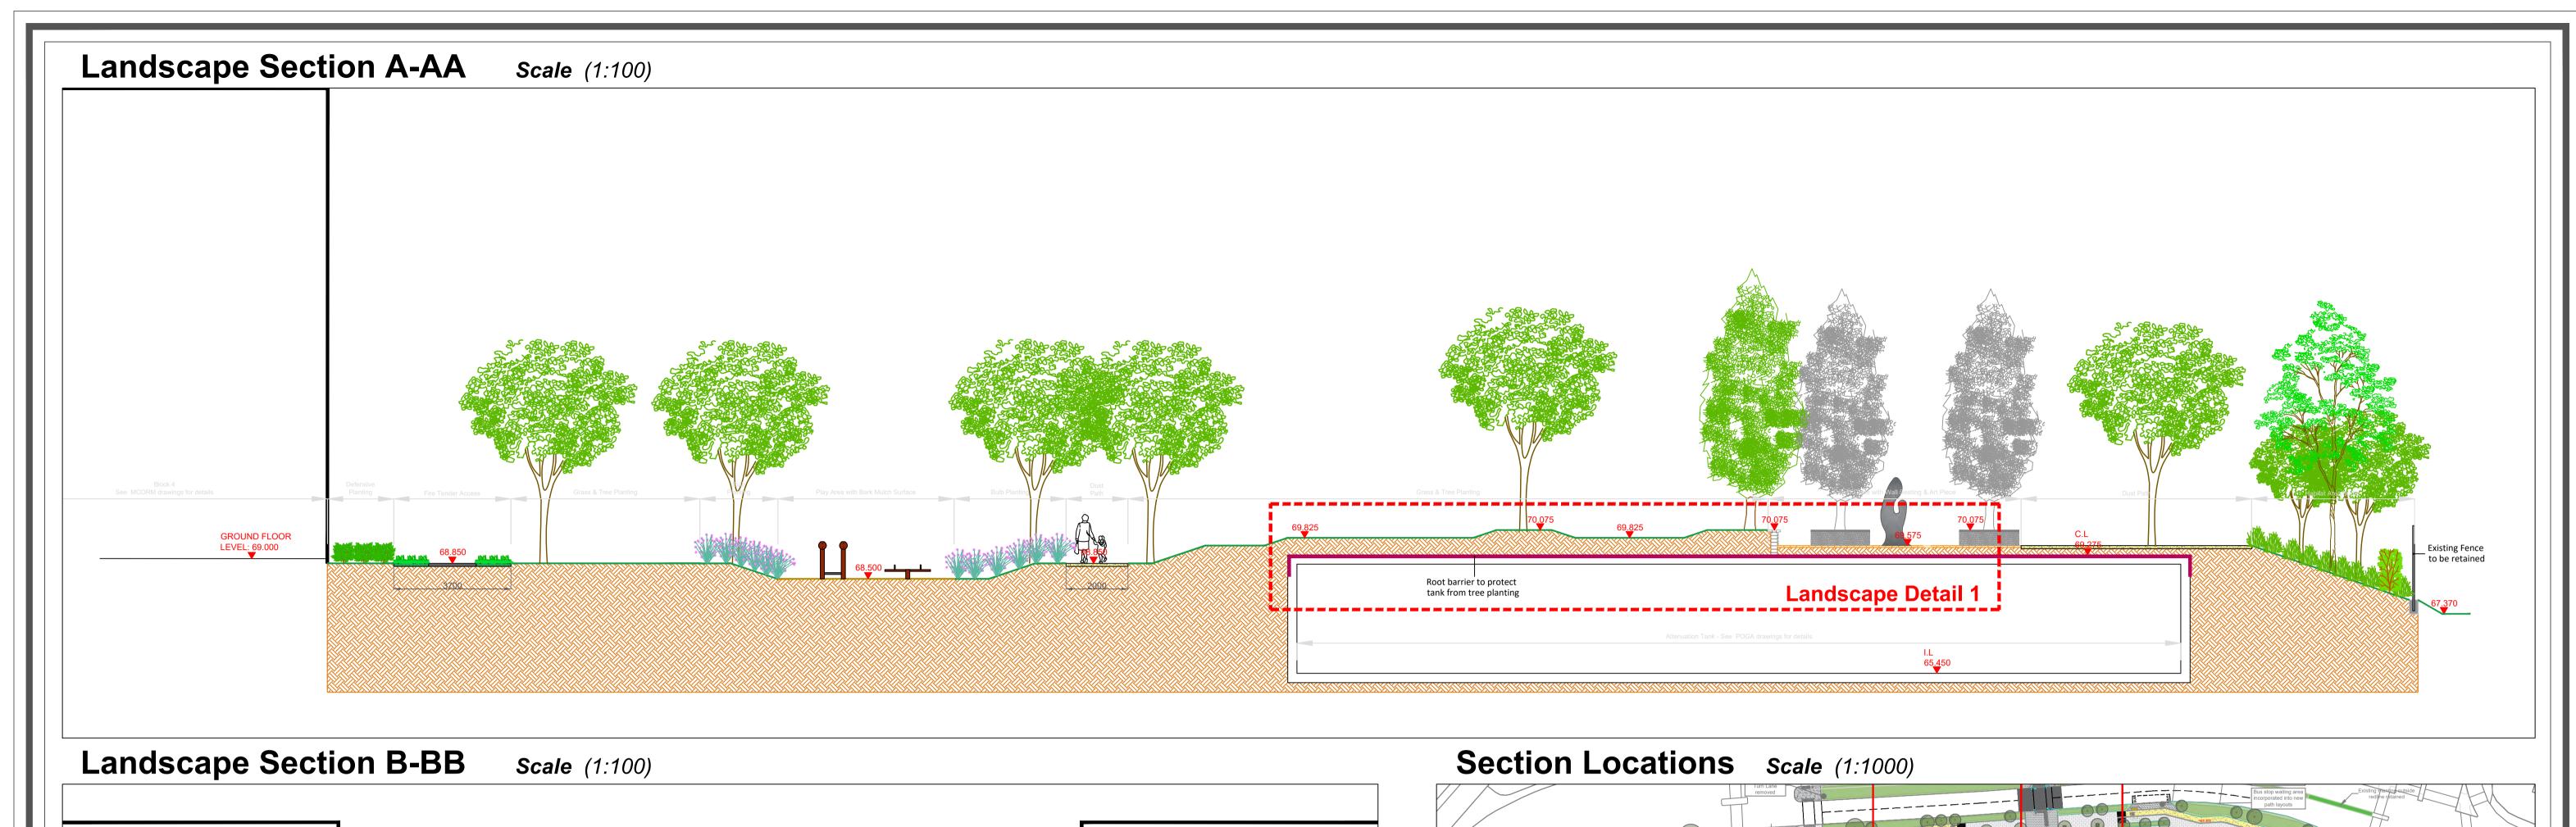

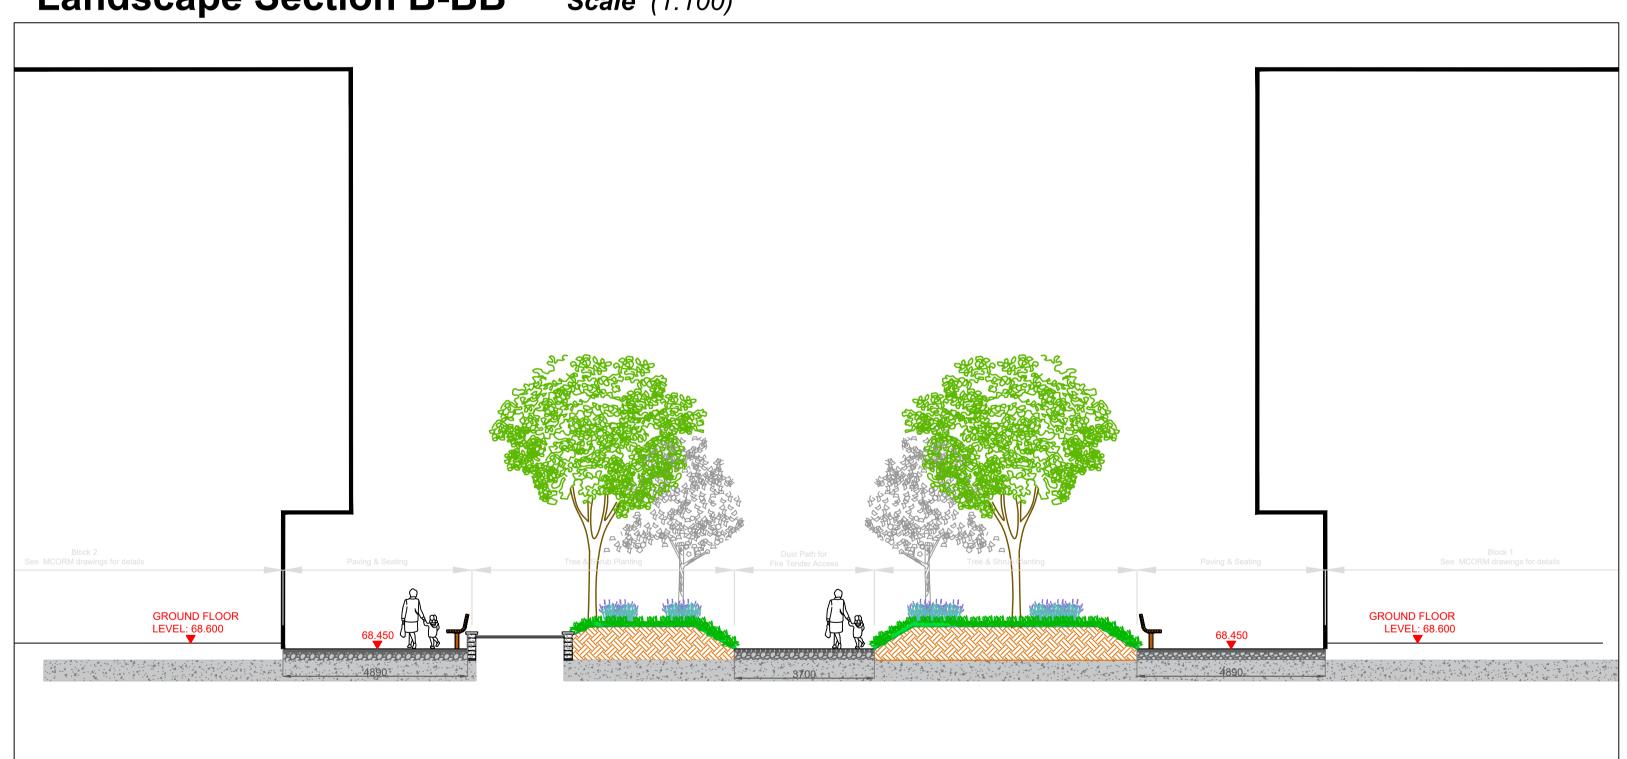




M.R Revised Layout - Substation

M.R Revised Layout M.R Revised Layout M.R Revised Layout


Landscape Detail 1 Scale (1:50)

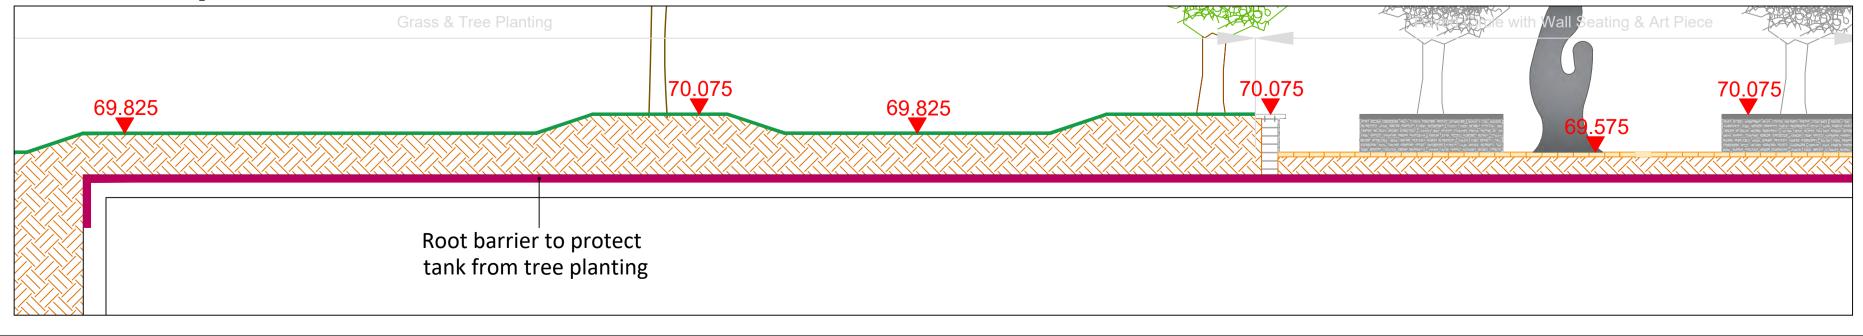

Revisions:				Project Title: Charlestown Place SHD	Dwg. No.: 05 (A1)	
REV DATE BY DESCRIPTION		DESCRIPTION	Scale: As Shown			
G	21-08-19	M.R	Revised Layout - Street Frontage			
Н	21-01-20	M.R	Revised Layout - Parking & Roads	Client: Puddenhill Property Limited	Date: 25.04.2019	
1	10-02-20	M.R	Revised Layout - Street Frontage & Communal Open Space	Olient. Fuduenniii Froperty Linnited		
J	18-02-20	M.R	Revised Layout - Pedestrian Street	Drawing Title: Landacana Castions 1	Drawing By: M.R	
K	11-03-20	M.R	Revised Layout - Pedestrian Street & Open Space	Drawing Title: Landscape Sections 1		
L	06-05-20	M.R	Revised Layout	1   N   4000 P	Checked By: RMD	
М	04-12-20	M.R	Revised Layout	Job No.: 1330 D	Chooked by. Timb	
N	15-02-21	M.R	Revised Layout - ITM	Barrar Mac Biarrar da t A a a sistera I (d)		
	23.02.21	МР	Pavised Lavout - Pavised Vent Locations	Ronan MacDiarmada +Associates Ltd.		


Landscape Architects and Consultants. 5 Tootenhill, Rathcoole, Co. Dublin tel: +353 1 412 4476 mob: 086 26 25 438 fax: +353 1 401 3748 e-mail: ronan@rmda.ie

This Drawing is Copyright

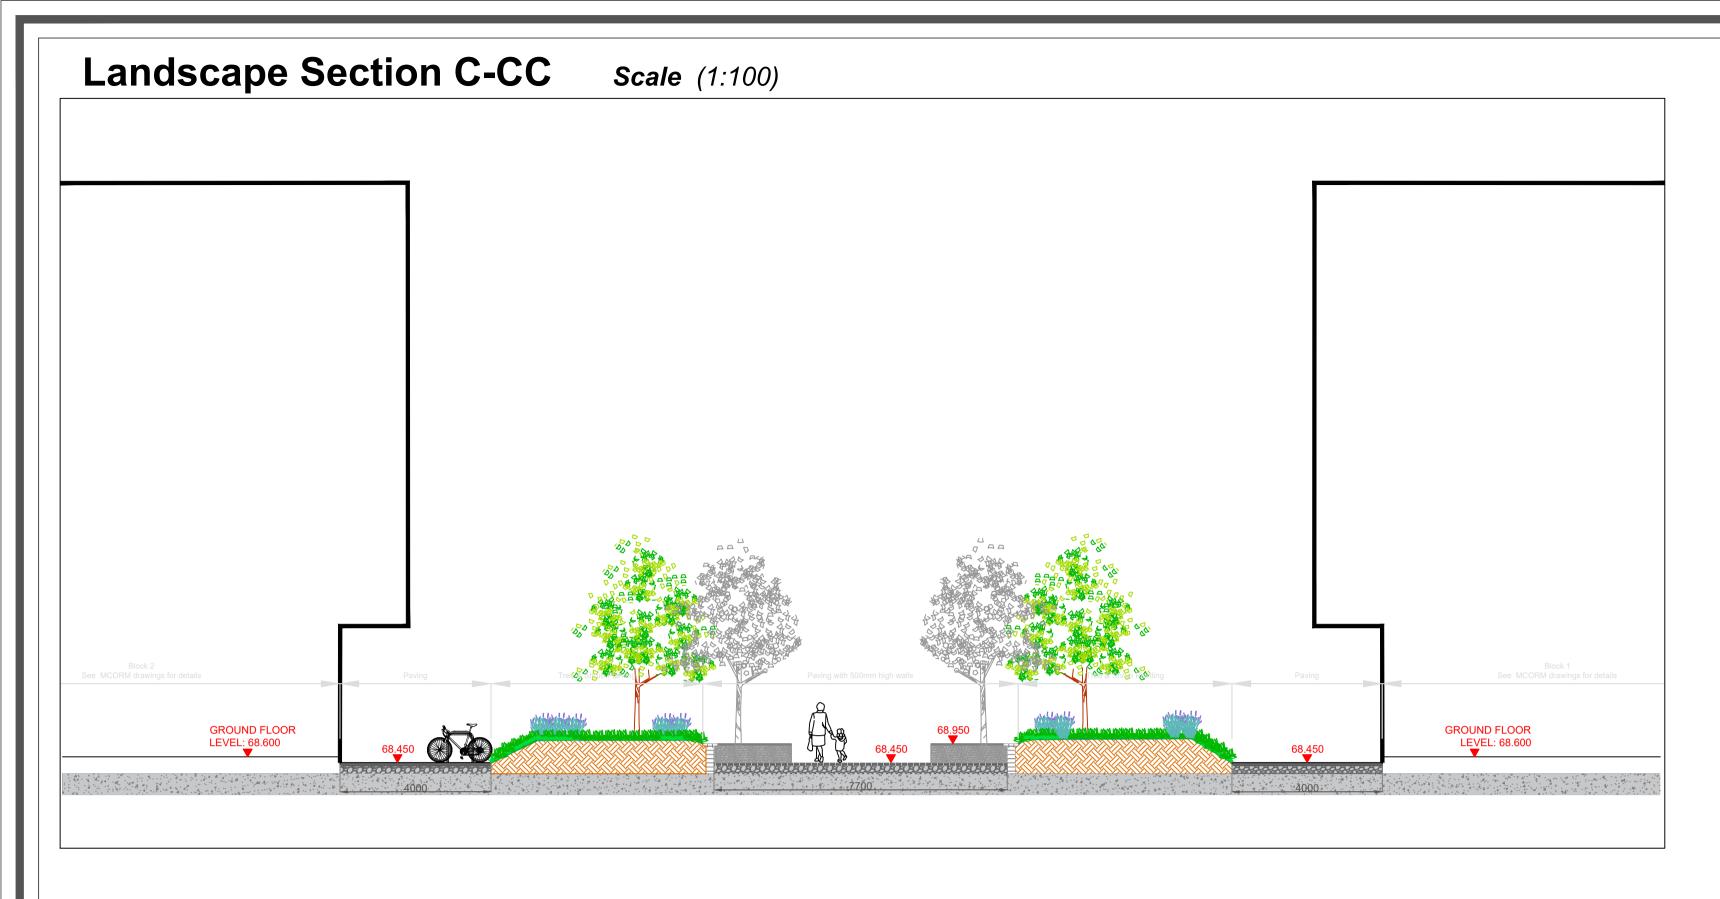




#### Landscape Section D-DD scale (1:100)

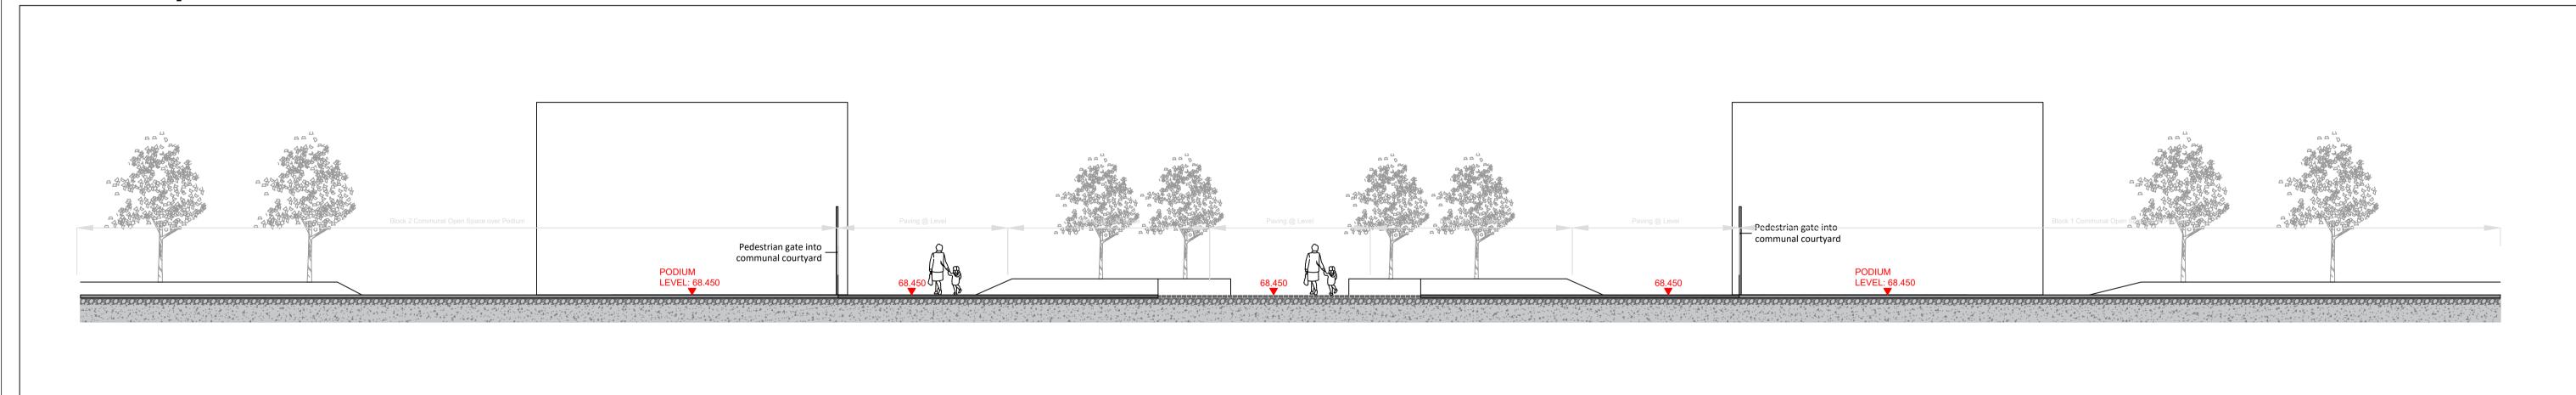

## Landscape Section E-EE scale (1:100)

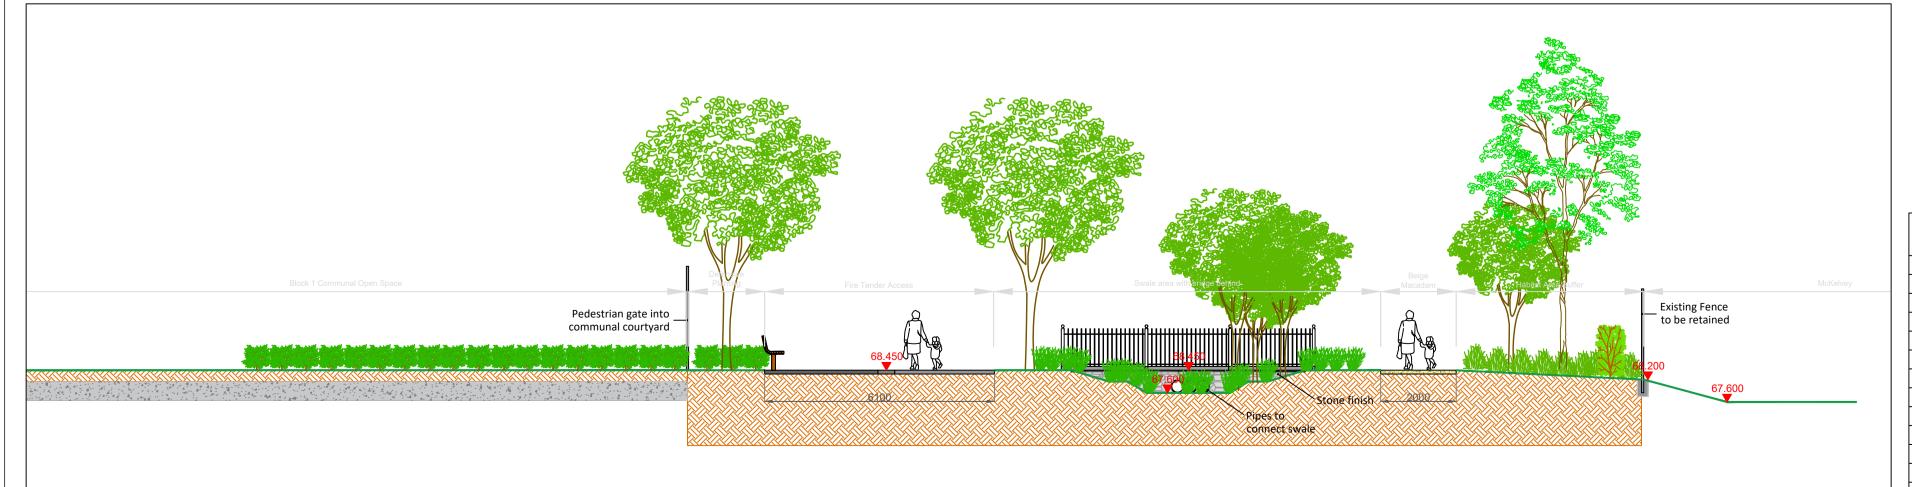

Revisions:			Project Title: Charlestown Place SHD	Dwg. No.: 06 (A1)	
REV DATE BY DESCRIPTION		DESCRIPTION	Project fille. Charlestown Flace 3FD	Scale: As Shown	
G 21-08-19	M.R	Revised Layout - Street Frontage			
H 21-01-20	M.R	Revised Layout - Parking & Roads	Client: Puddenhill Property Limited	Date: 25.04.2019	
I 10-02-20	M.R	Revised Layout - Street Frontage & Communal Open Space	Cilent. Fuduenniii Froperty Limited		
J 18-02-20	M.R	Revised Layout - Pedestrian Street	Drawing Title: Landscape Sections 2	Drawing By: M.R	
K 11-03-20	M.R	Revised Layout - Pedestrian Street & Open Space	Drawing Title. Landscape Sections 2		
L 06-05-20	M.R	Revised Layout	1   N   4000 D	Checked By: RMD	
M 04-12-20	M.R	Revised Layout	Job No.: 1330 D	Official By: Trivib	
N 15-02-21	M.R	Revised Layout - ITM	Danan MacDiamada I Accesiates	Ronan MacDiarmada +Associates Ltd.	
O 23-02-21	M.R	Revised Layout - Revised Vent Locations	Konan MacDiarmada +Associates		

M.R Revised Layout - Substation

M.R Revised Layout
M.R Revised Layout
M.R Revised Layout



Ronan MacDiarmada +Associates Ltd.
Landscape Architects and Consultants.

5 Tootenhill, Rathcoole, Co. Dublin
tel: +353 1 412 4476 mob: 086 26 25 438
fax: +353 1 401 3748 e-mail: ronan@rmda.ie

This Drawing is Copyright

