











THE INFORMATION ON THIS DRAWING IS TO THE ORDNANCE SURVEY IRELAND ITM COORDINATE SYSTEM

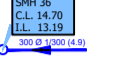- LEGEND:**
- Site Boundary
 - Existing Rising Main
 - Proposed Ø150mm HDPE Rising Main
 -  Proposed Foul Sewer and Manhole
 -  Proposed Inspection Chamber and Connection
 -  Proposed Storm Sewer and Manhole
 -  Proposed Soakaway
 -  Rising Main Thrust Block
 -  Proposed Level
 -  Road Gully & Connection to Storm Sewer
 -  Bio-Swale Overflow to Storm Sewer
 -  Possible Future Phase of Lands - Not Subject to this Planning Application
 -  Lands in Control of Applicant

- NOTES:**
1. FIGURED DIMENSIONS ONLY TO BE TAKEN FROM THIS DRAWING.
 2. ALL DRAWINGS TO BE CHECKED BY THE CONTRACTOR ON SITE.
 3. ENGINEER/EMPLOYERS REPRESENTATIVE, AS APPROPRIATE, TO BE INFORMED BY THE CONTRACTOR OF ANY DISCREPANCIES BEFORE ANY WORK COMMENCES.
 4. THE CONTRACTOR SHALL UNDERTAKE A THOROUGH CHECK FOR THE ACTUAL LOCATION OF ALL SERVICES/UTILITIES, ABOVE AND BELOW GROUND, BEFORE ANY WORK COMMENCES.
 5. ALL LEVELS SHOWN RELATE TO ORDNANCE SURVEY DATUM AT MALIN HEAD.

Rev	Date	Description	By	Chkd.
P05	28.06.2021	Revised Layout - Issued for Planning	MN	RD
P04	16.06.2021	Issue for Planning Revision to Drainage	EC	RD
P03	19.05.2021	Draft Issue For Planning	EC	SH
P02	14.05.2021	Issued For Comment	MN	SH
P01	12.05.2021	First Issue	MN	RD

Client: 

Project: Rosshill Residential Development

Title: Drainage Layout (Sheet 1 of 2)

Scale @ A1: 1:500 / @A3 1:1000


Prepared by: MN Checked: RD Date: June 2021

Project Director: Michael McDonnell

Drawing Status: Planning

TOBIN
CONSULTING ENGINEERS
Galway Office
Fairgreen House, Fairgreen Road,
Galway,
H91 AXK8,
Ireland.
Tel: +353 (0)91 565 211
www.tobin.ie

Drawing No: 10690-2103P05

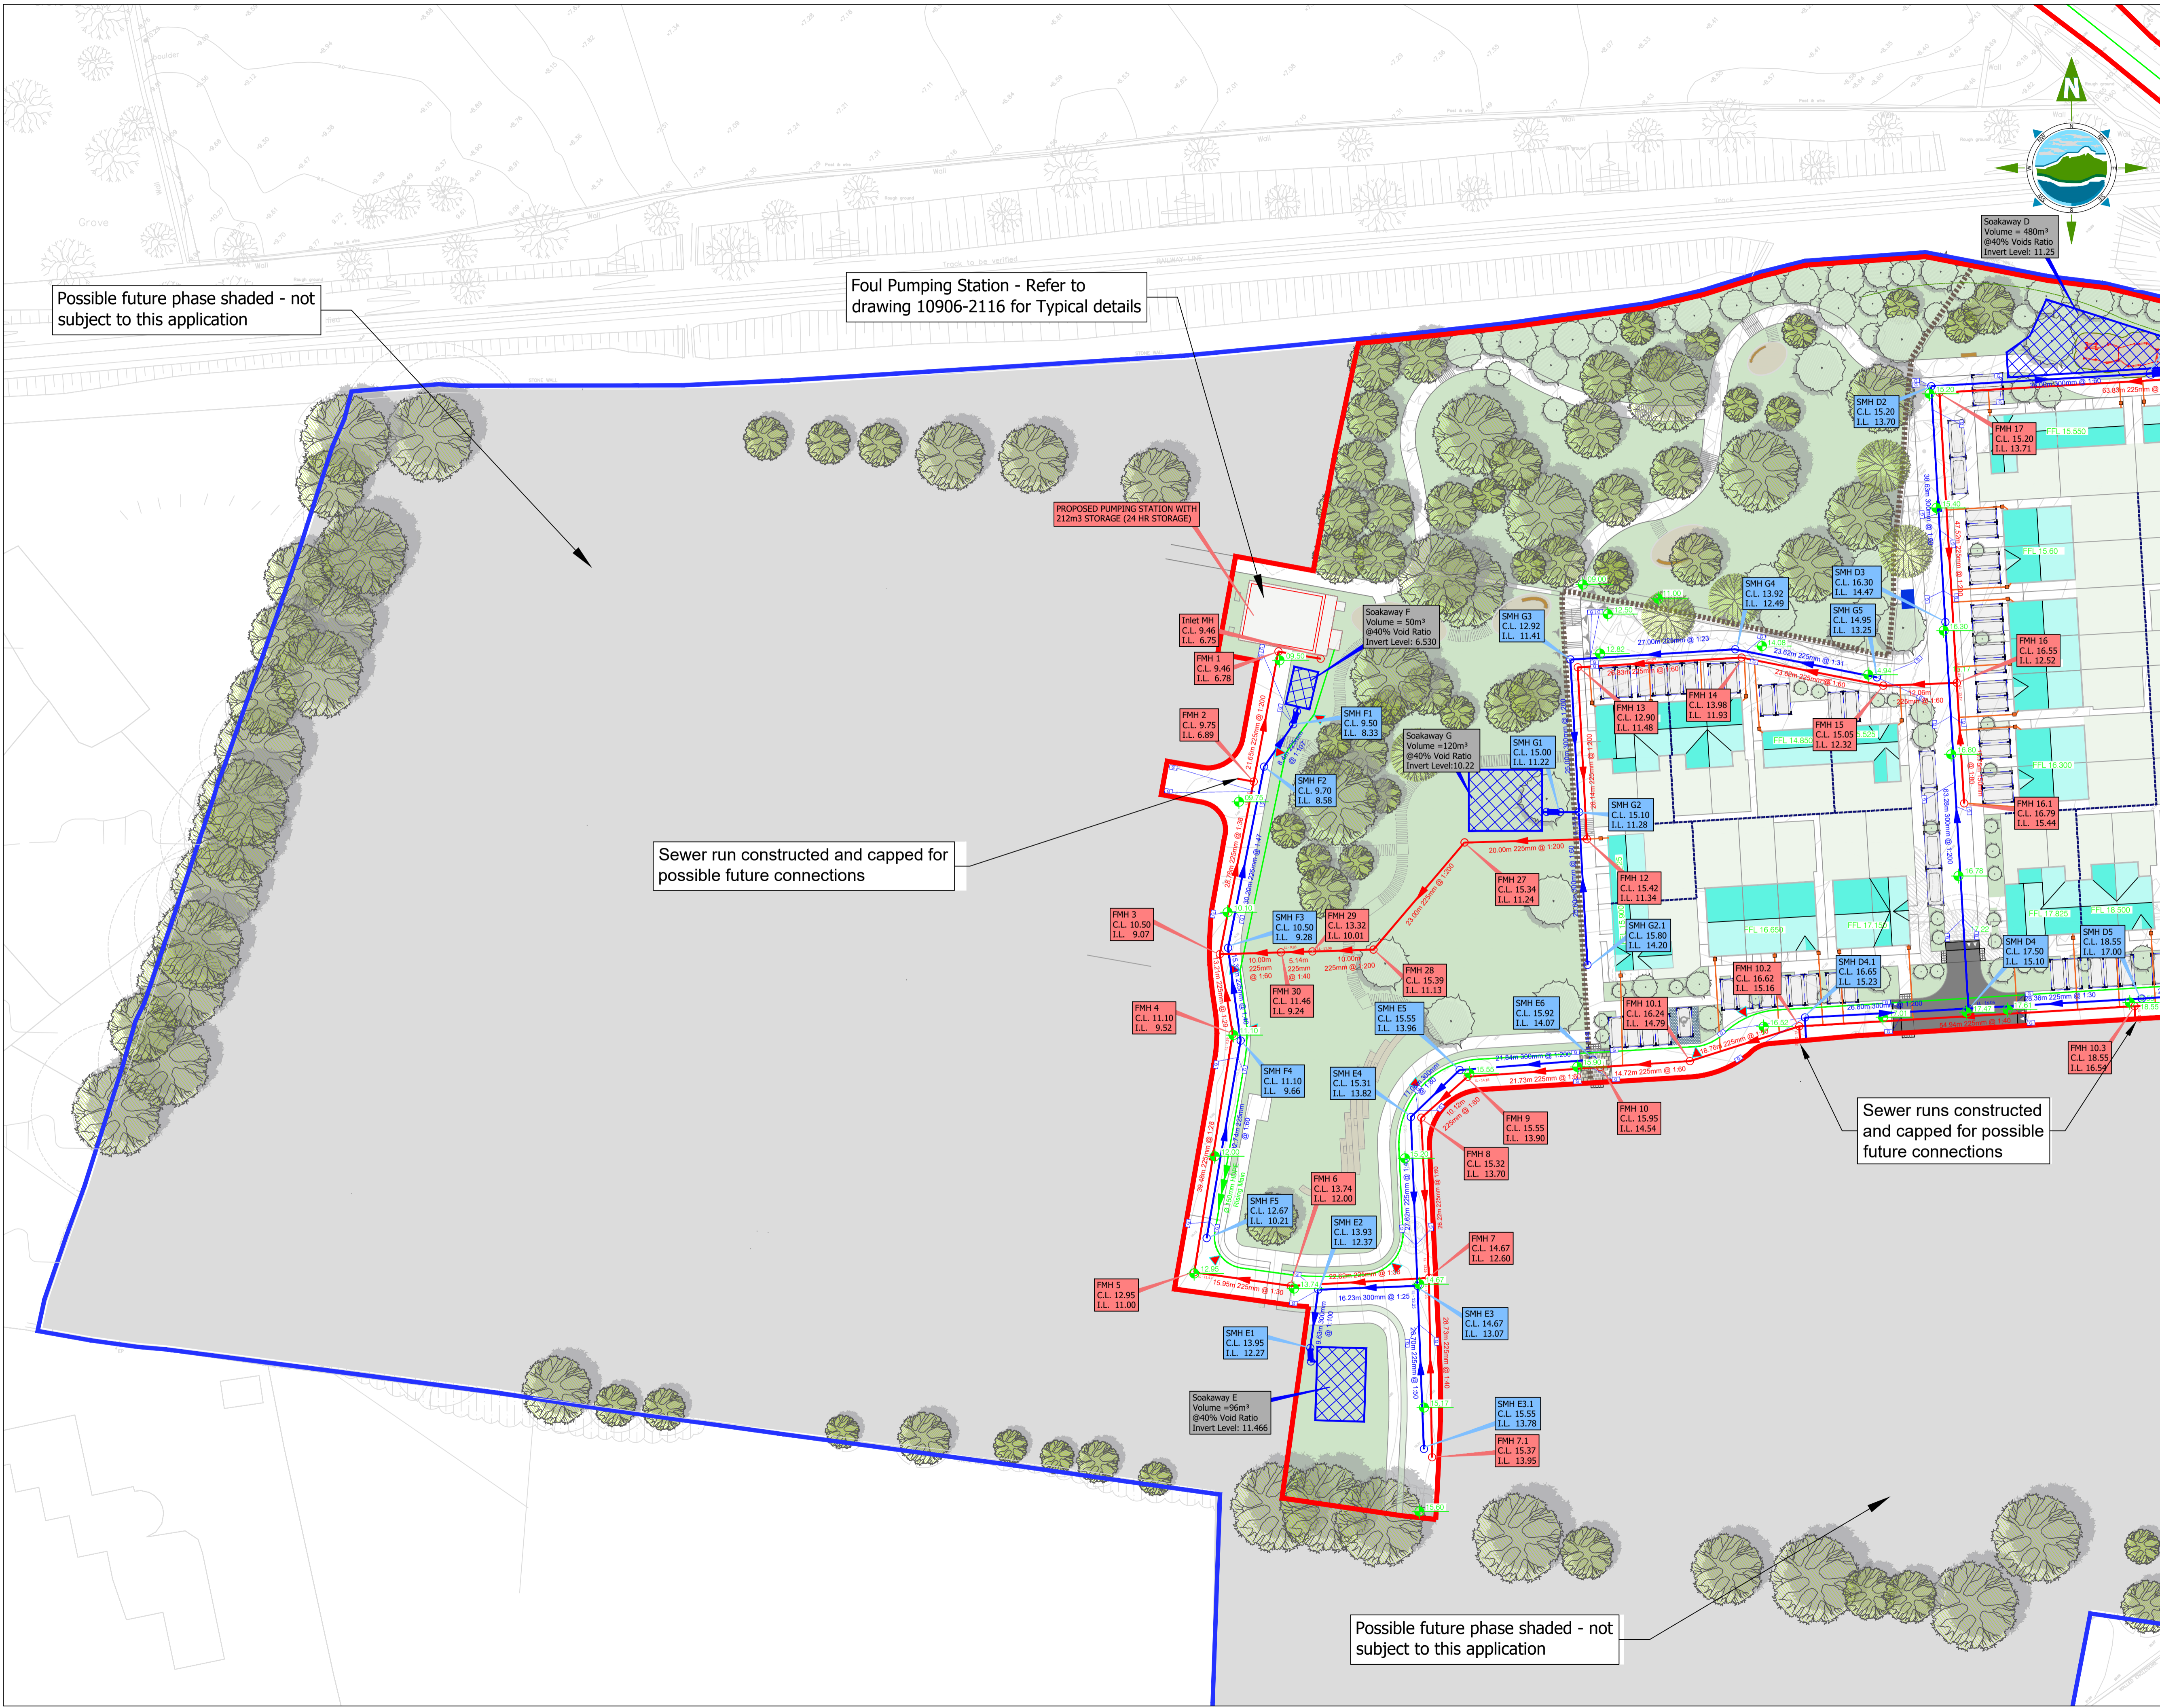

Possible future phase shaded - not subject to this application

Foul Pumping Station - Refer to drawing 10906-2116 for Typical details

Sewer run constructed and capped for possible future connections

Sewer runs constructed and capped for possible future connections

Possible future phase shaded - not subject to this application