

Material Type Legend

- ① Select Brick
- ② Select Glazed Brick
- ③ Cast Clay Elements
- ④ Select Metal Window Section
- ⑤ Metal Railings
- ⑥ Select Metal Louvre System
- ⑦ Selected Brick Perforated

REV	DATE	DESCRIPTION	CHK	DRN
P02	MAY 2021	ISSUED FOR PLANNING		
P01	NOV 2020	ISSUED FOR PLANNING		

SUITABLE FOR INFORMATION

APPLICANT NAME
 CWTC Multi Family ICAV acting on behalf of its sub-fund DBTR DR1 Fund

PROJECT NAME
 Holy Cross College SHD

LOCATION
 Holy Cross College, Clonliffe Road, Dublin 3 and Drumcondra Road Lower, Drumcondra, Dublin 9

DRAWING
Block D1 East Elevation - Proposed Elevation

PROJECT NUMBER	DATE
A168	MAY 2021


SCALE@ A1:	DRAWN/CHECKED:	REVISION
1:200	Author/ Checker	P02

Henry J Lyons
 Architecture + Interiors | +353 1 888 3333 | 51-54 Pearse Street
 henryjlyons.com | info@henryjlyons.com | Dublin D02 KA66



O'Donnell+Tuomey

mcculloughmulvinarchitects

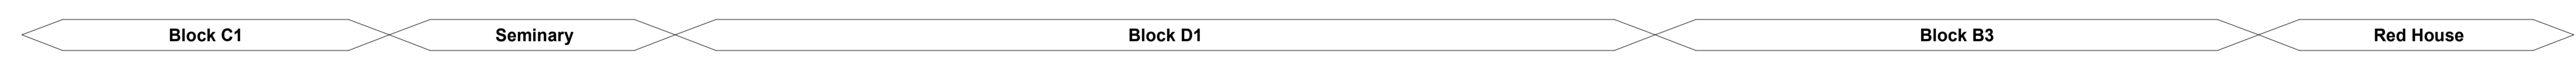

2 East Elevation
 1:200