



A

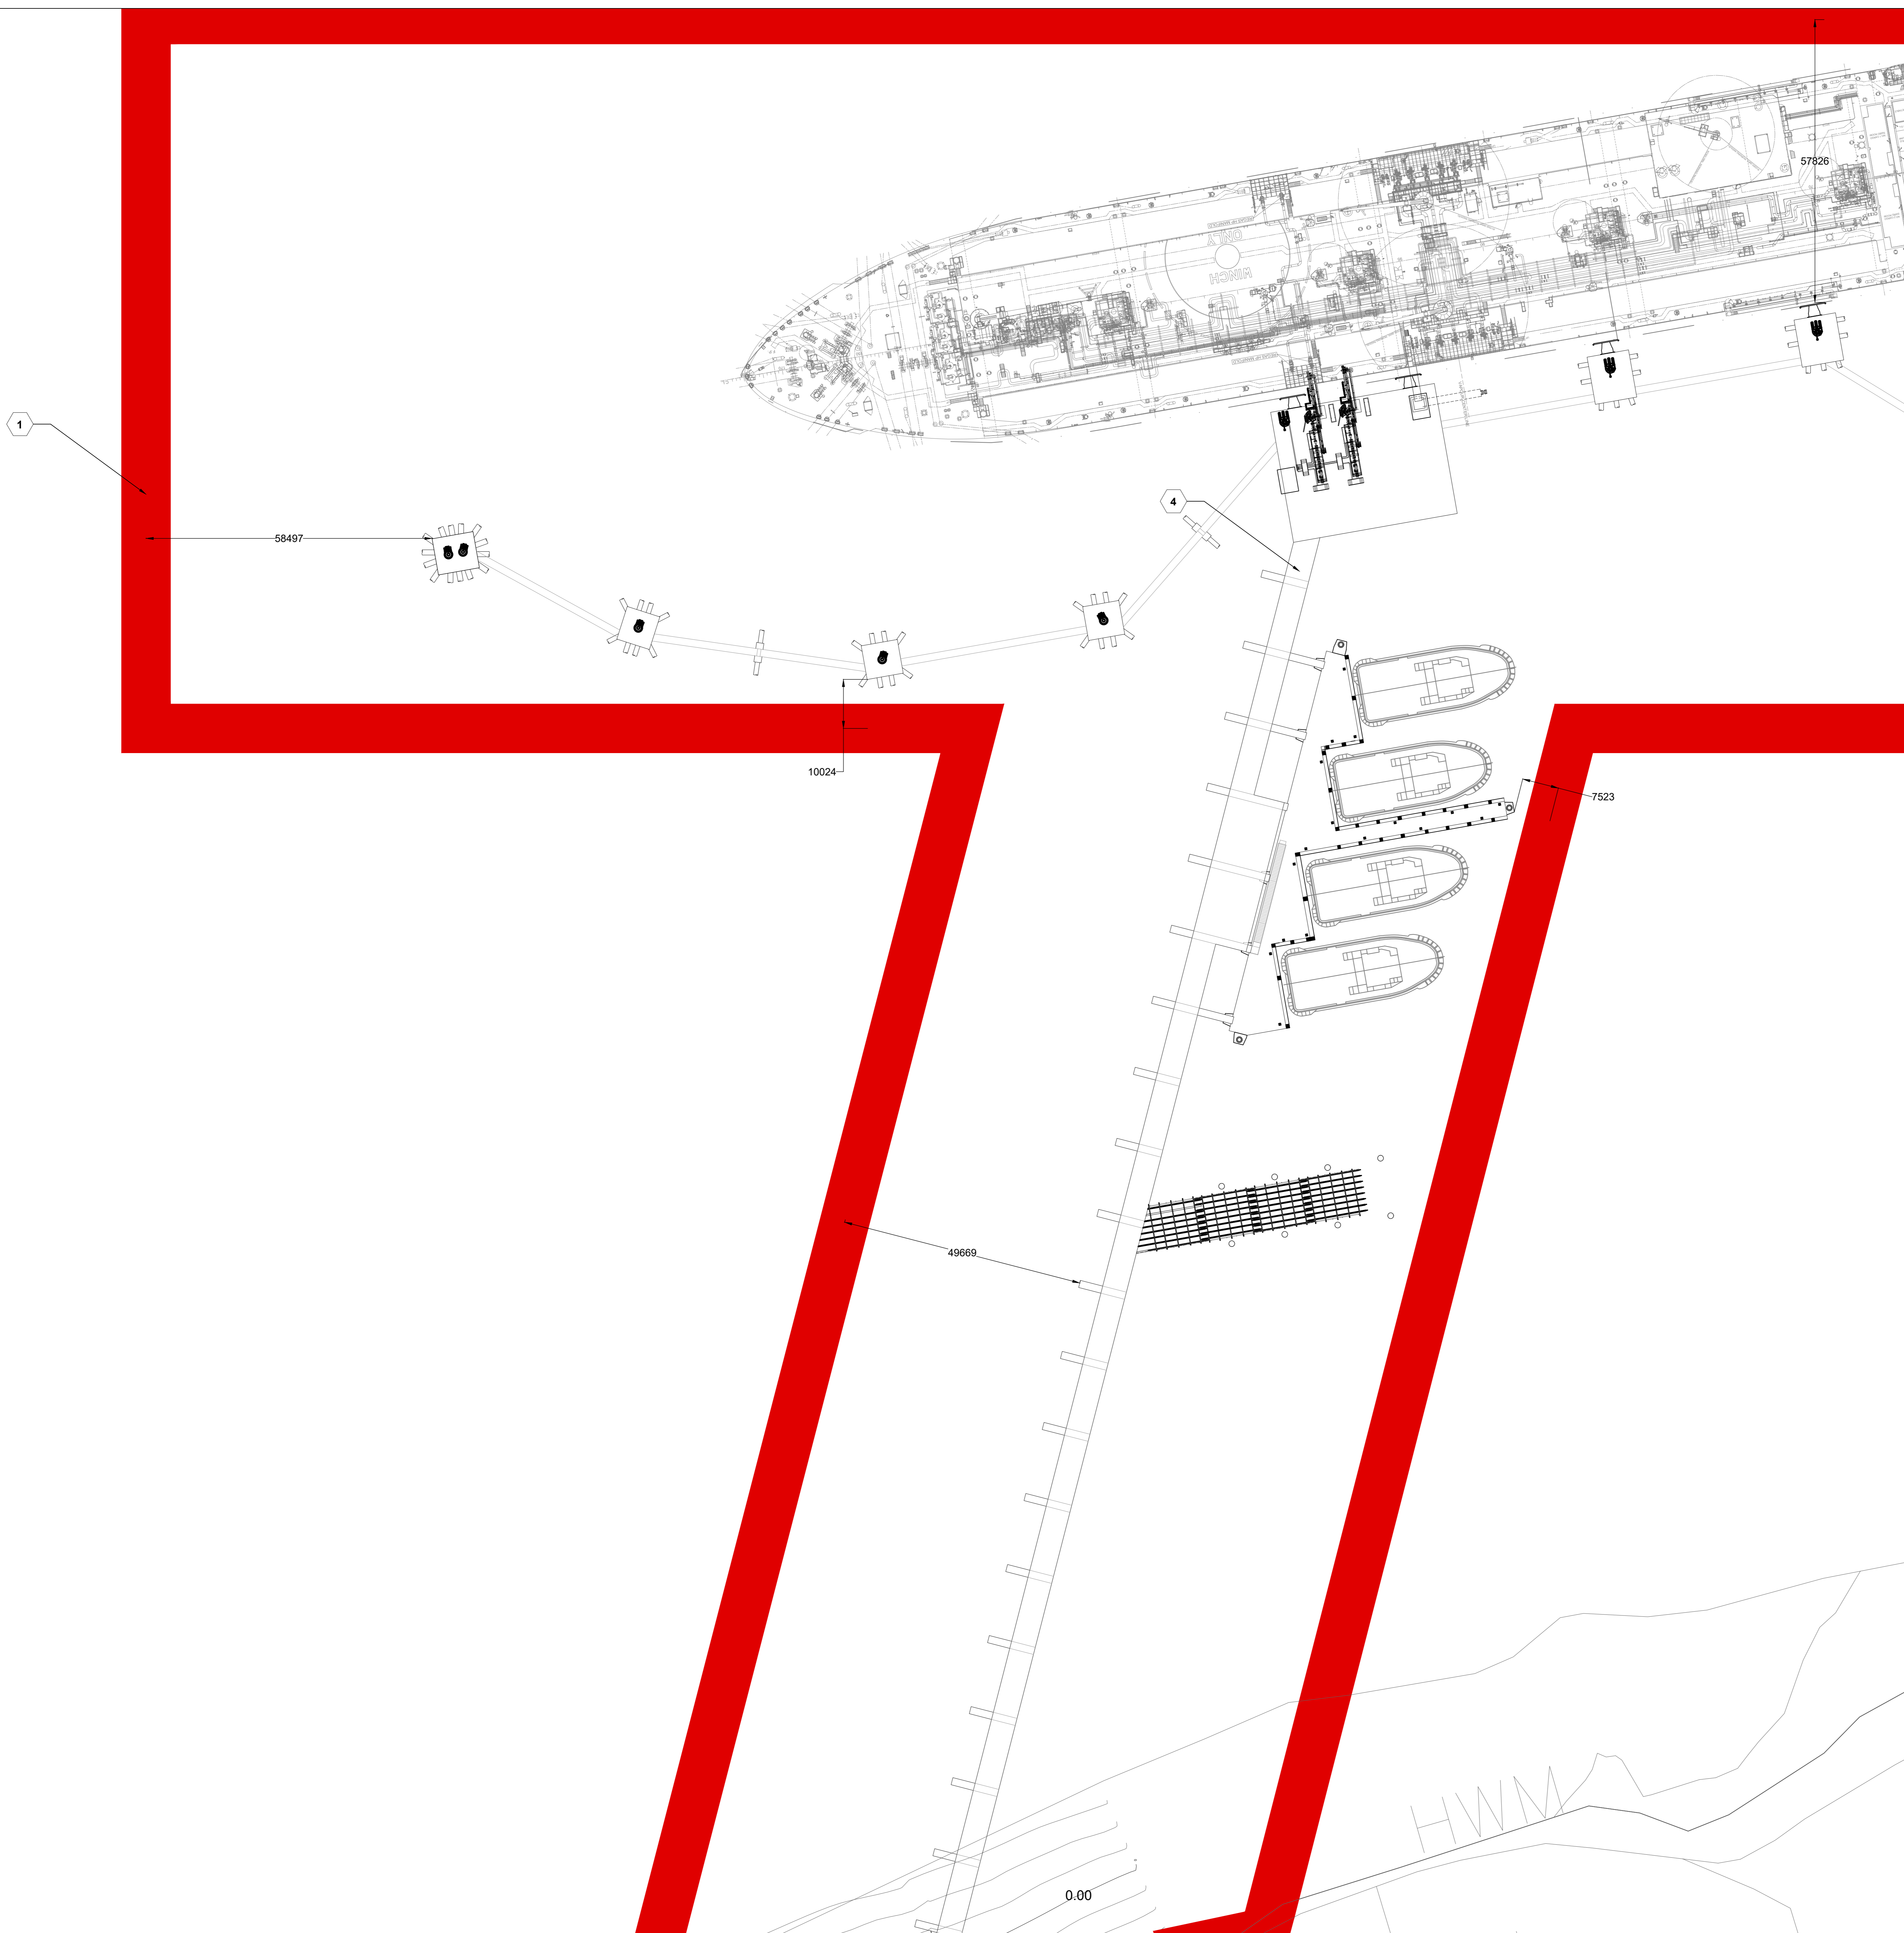

LEGEND

1	PLANNING BOUNDARY (RED LINE)
2	SITE BOUNDARY (BLUE LINE)
3	LNG POWER PLANT, REF. PLANT DRAWINGS FOR DETAILS
4	FSRU JETTY, REF. MARINE DRAWINGS FOR DETAILS
5	CONSTRUCTION LAYDOWN AREA
6	LNG PROCESSING PLANT, REF. LNI DRAWINGS FOR DETAILS
7	NOT USED
8	NOT USED
9	SITE ROADWAYS, REF. PLANT DRAWINGS FOR DETAILS
10	NOT USED
11	STREAM CROSSING, REF. PLANT DRAWINGS FOR DETAILS
12	SITE FENCING AND GATE, REF. PLANT DRAWINGS FOR DETAILS
13	REVISED GRADING, REF. PLANT DRAWINGS FOR DETAILS

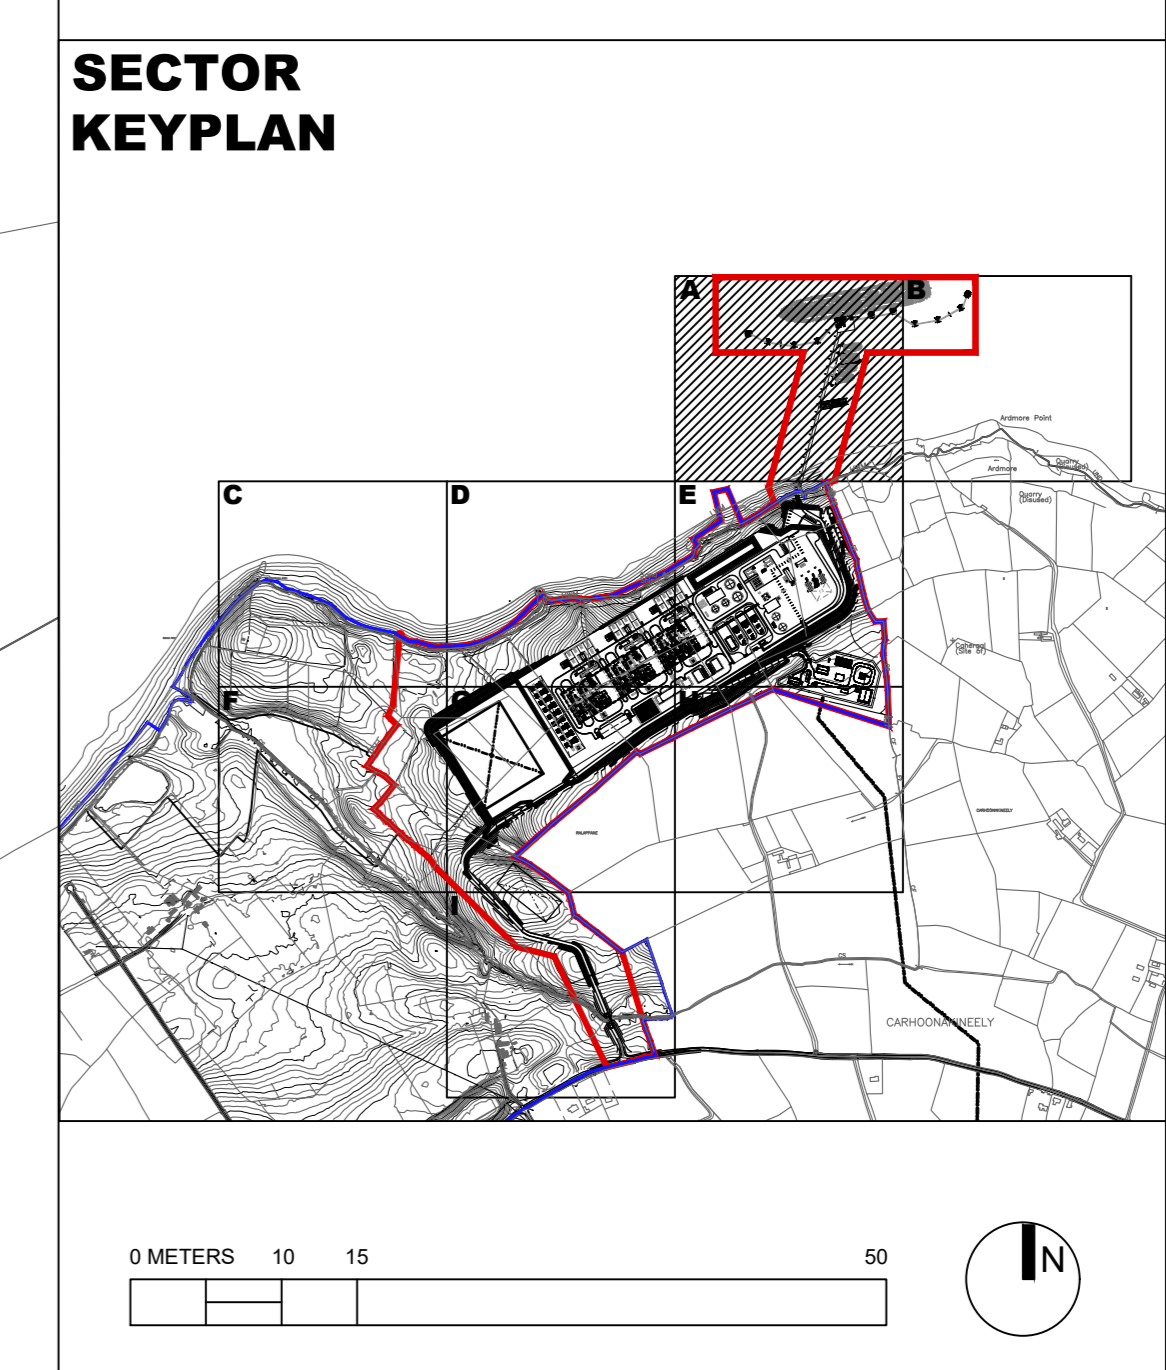

BLACK & VEATCH

moftatt & nichol

SHEEHAN NAGLE HARTRAY ARCHITECTS

2
Landscape Architecture
Masterplanning
Environmental Design
111 Washington Avenue North
Suite 200
Minneapolis, MN 55410
612.338.0100
100 East Randolph Street
Suite 2100
Chicago, IL 60601
www.sheehan-nagle.com

No.	Description	Date

SHEET REVISIONS

ISSUED FOR PLANNING 13/08/2021

PROJECT ISSUANCES

PROJECT:
SHANNON TECHNOLOGY AND ENERGY PARK (STEP)
SHANNON LNG LIMITED

DWG. TITLE:
SITE LAYOUT
PLAN SECTOR A

PROJECT NO: DWG. NO:
DATE: 13/08/2021 **SP120.A**
SCALE: 1:500
SCALE: SHEET SIZE: A0