




**LEGEND**

1	PLANNING BOUNDARY (RED LINE)
2	SITE BOUNDARY (BLUE LINE)
3	LNG POWER PLANT, REF. PLANT DRAWINGS FOR DETAILS
4	FSRU JETTY, REF. MARINE DRAWINGS FOR DETAILS
5	CONSTRUCTION LAYDOWN AREA
6	IGN PROCESSING PLANT, REF. IGN DRAWINGS FOR DETAILS
7	NOT USED
8	NOT USED
9	SITE ROADWAYS, REF. PLANT DRAWINGS FOR DETAILS
10	NOT USED
11	STREAM CROSSING, REF. PLANT DRAWINGS FOR DETAILS
12	SITE FENCING AND GATE, REF. PLANT DRAWINGS FOR DETAILS
13	REVISED GRADING, REF. PLANT DRAWINGS FOR DETAILS

**SECTOR KEYPLAN**

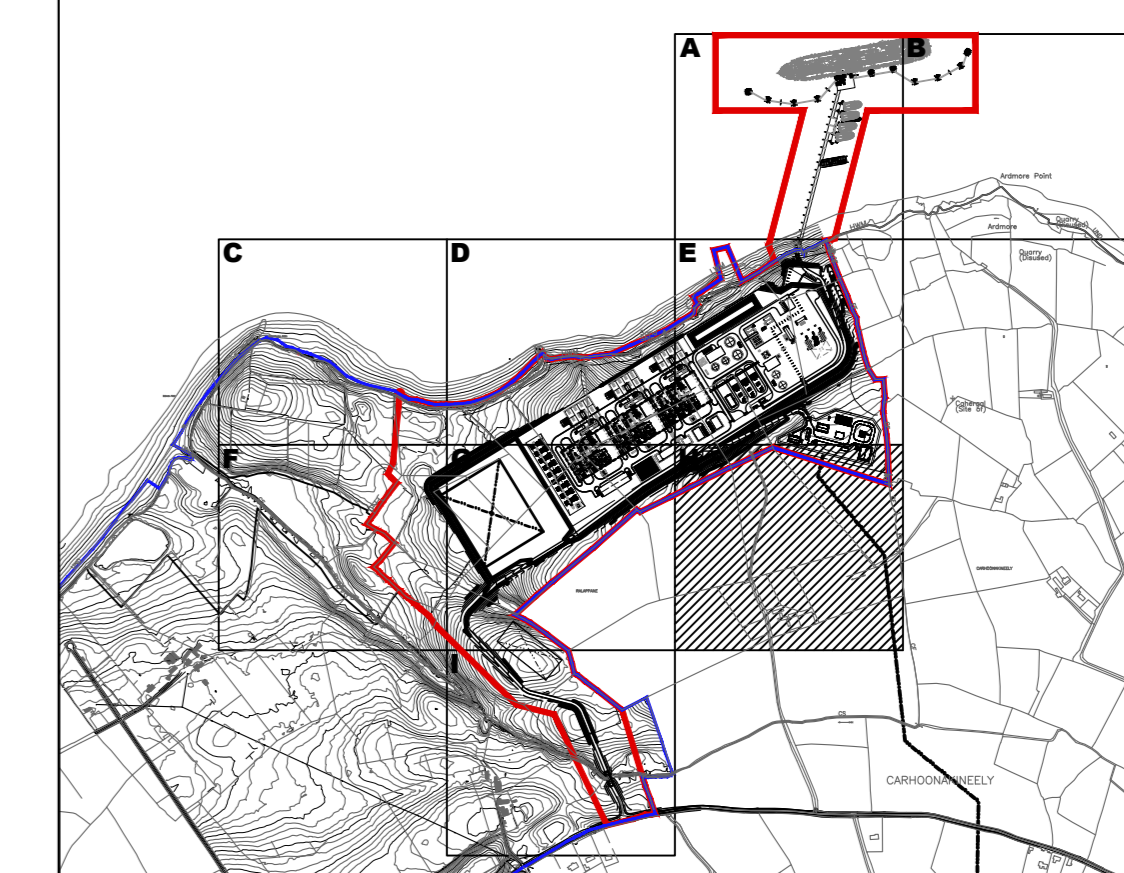

**SHEEHAN  
NAGLE  
HARTRAY  
ARCHITECTS**



No.	Description	Date

**SHEET REVISIONS**


ISSUED FOR PLANNING 13/08/2021  
**PROJECT ISSUANCES**

**PROJECT:**  
**SHANNON TECHNOLOGY  
AND ENERGY PARK (STEP)**

SHANNON LNG LIMITED

**DWG. TITLE**  
**SITE LAYOUT**  
**PLAN SECTOR H**

**PROJECT NO:** **DWG. NO:**  
DATE: 13/08/2021 **SP120.H**  
SCALE: 1:500

SCALE: SHEET SIZE: A0